


Notes:

Rev.	Description	Drawn	Date

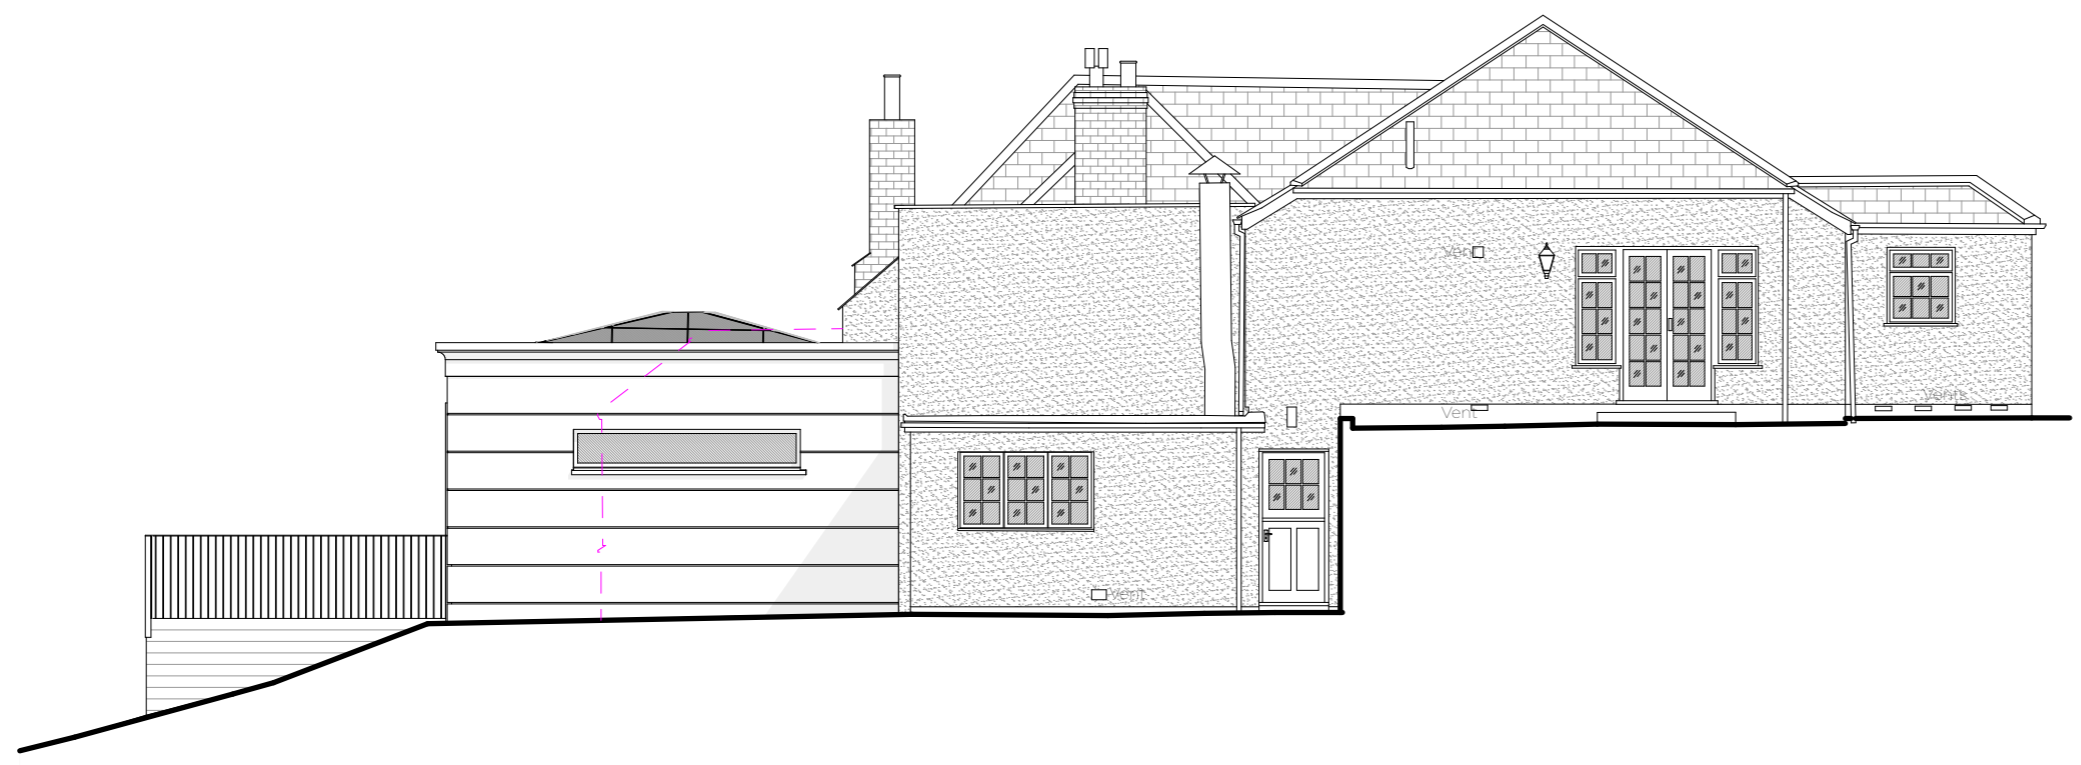

SOUTH ELEVATION
1:100



NORTH ELEVATION
1:100

**DA
RT**
ARCHITECTURE

Mobile: +44 (0) 7859 901 572
 Email: hello@dartarchitecture.co.uk

Project Title:
PROPOSED RENOVATIONS

Project Address:
BOSCUNDLE MANOR
ST AUSTELL

Client:
BCM CORNWALL LTD

Drawing Title:
PROPOSED SOUTH AND NORTH
ELEVATIONS

Scale:
1:100@A3

Drawn:
DW

Date:
05/22

Checked:
SJ

Drawing No:
DA101-PL-02-03

Rev:

PLANNING