


EAST ELEVATION

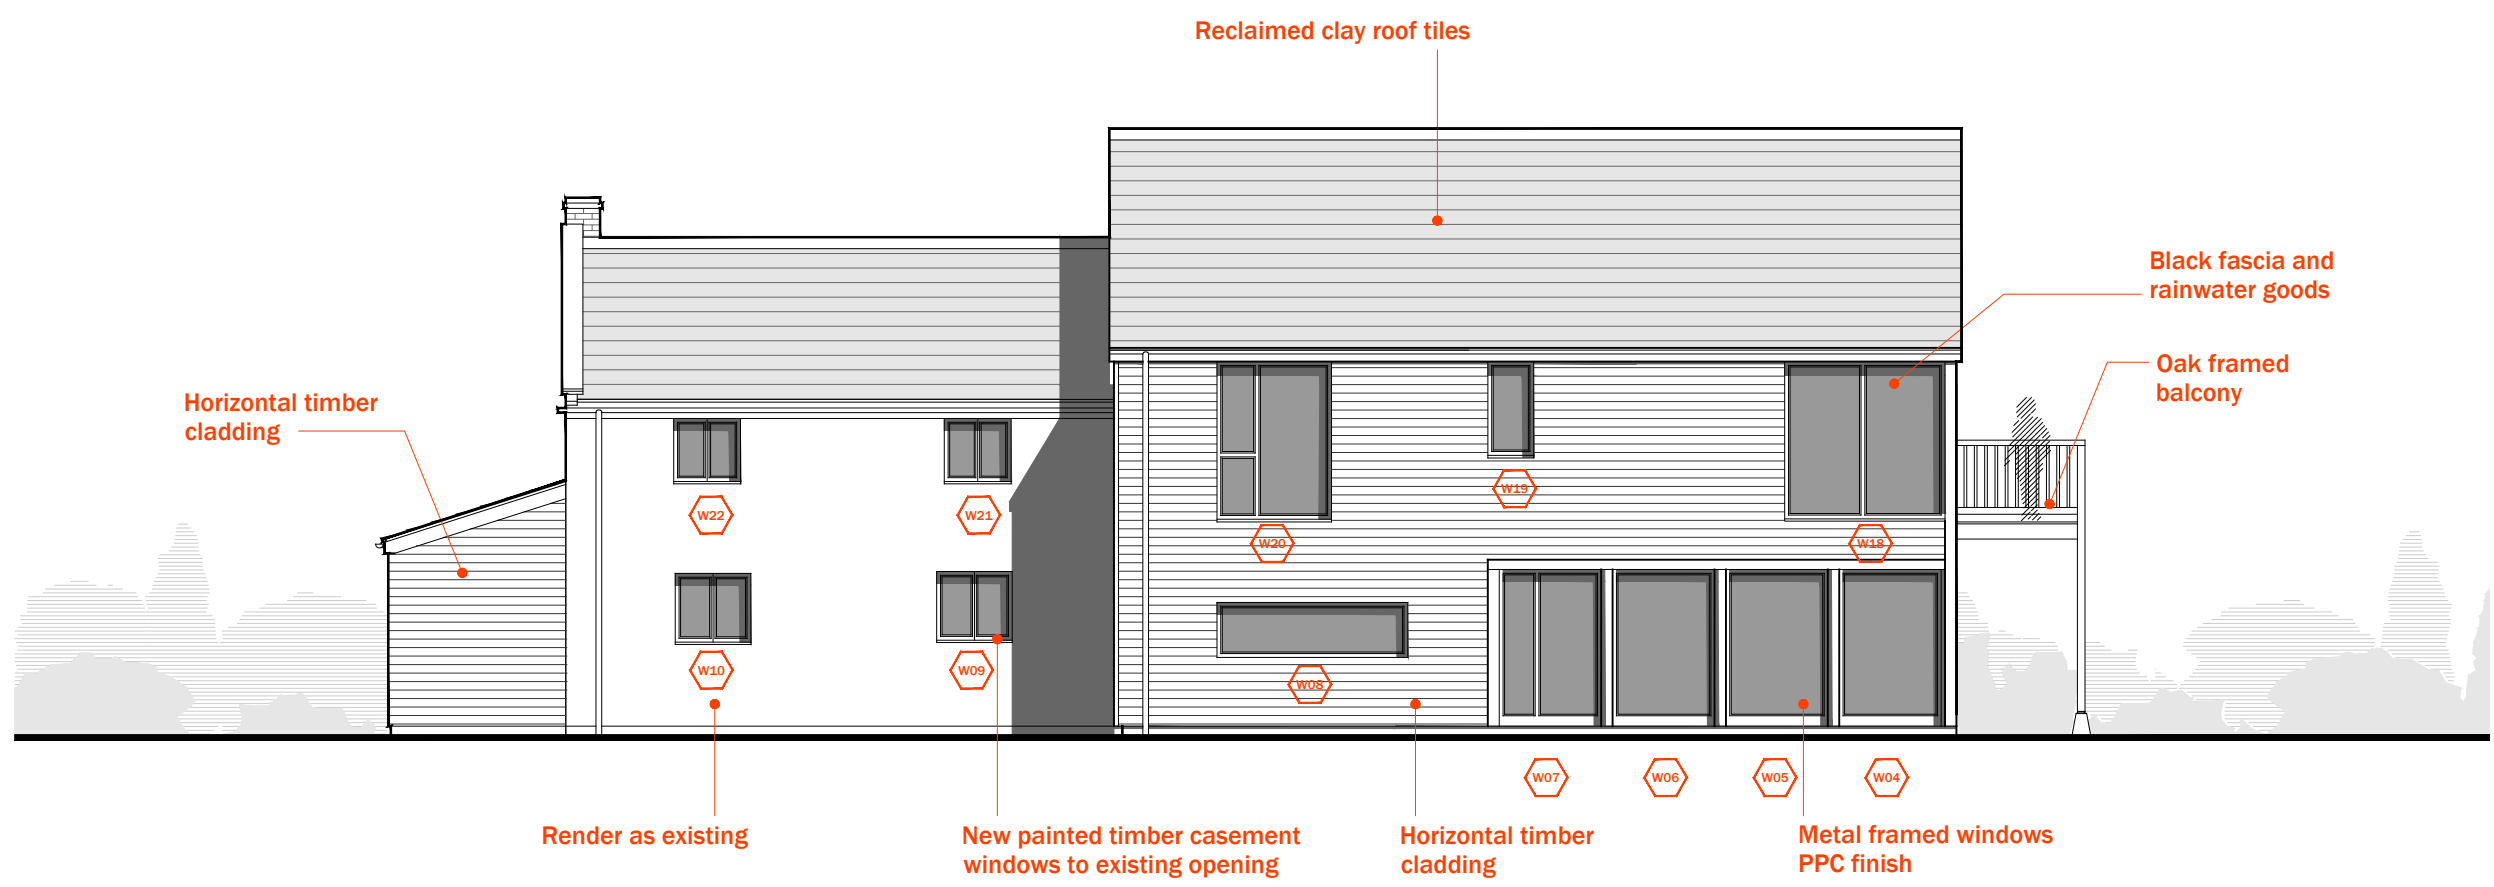

WEST ELEVATION

Project No. 1926



Revisions  
 ▲ First floor window head height raised, windows W18, 19 and 20

Notes

PLANNING

Scale 1:100@A3

Proposed Elevations



A0.40A

Sheet No. © 2020