


EAST ELEVATION



WEST ELEVATION

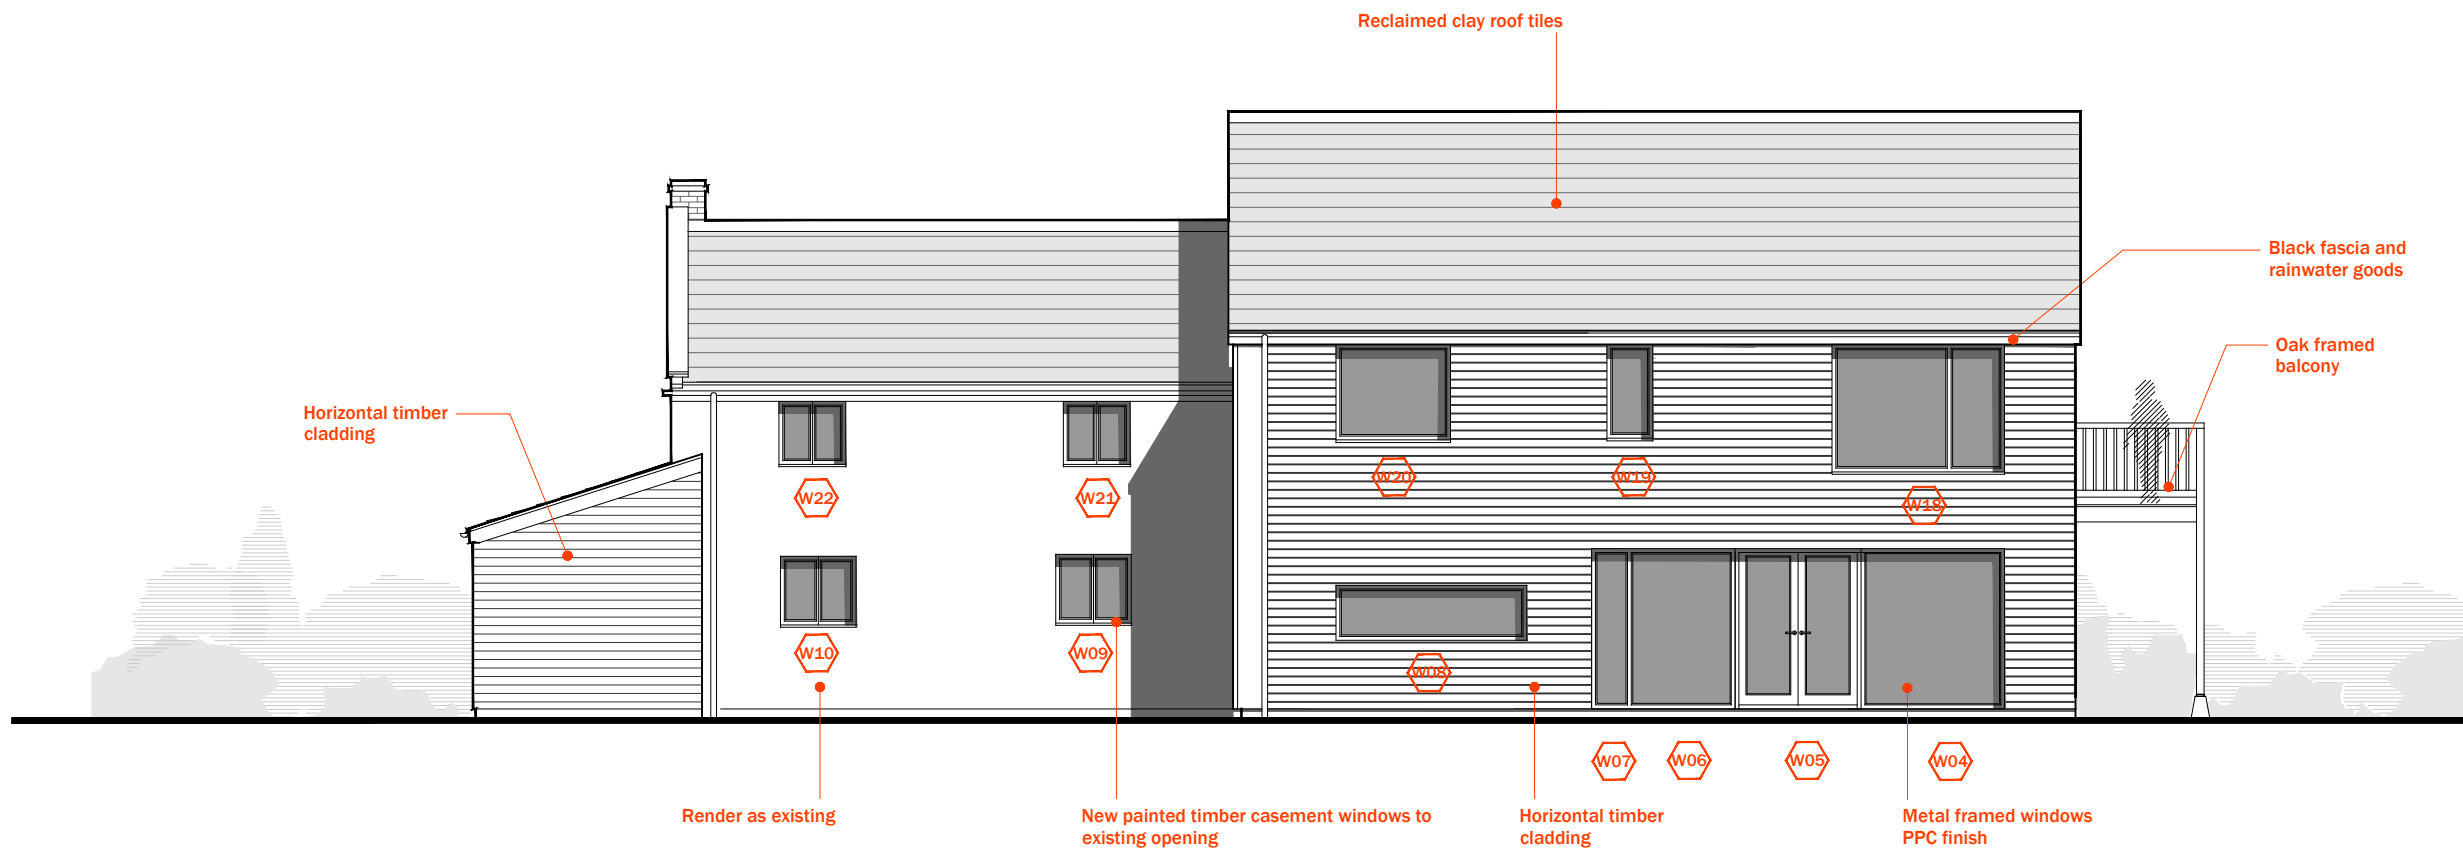

Project No. 1926



Revisions

▲	Main roof continues over entrance. Minor revision to windows

Notes

PLANNING

Scale 1:100@A3

Proposed Elevations

A0.40B

Sheet No. © 2020