


1 - Roof Plan - As Existing
Scale 1:50 at A3

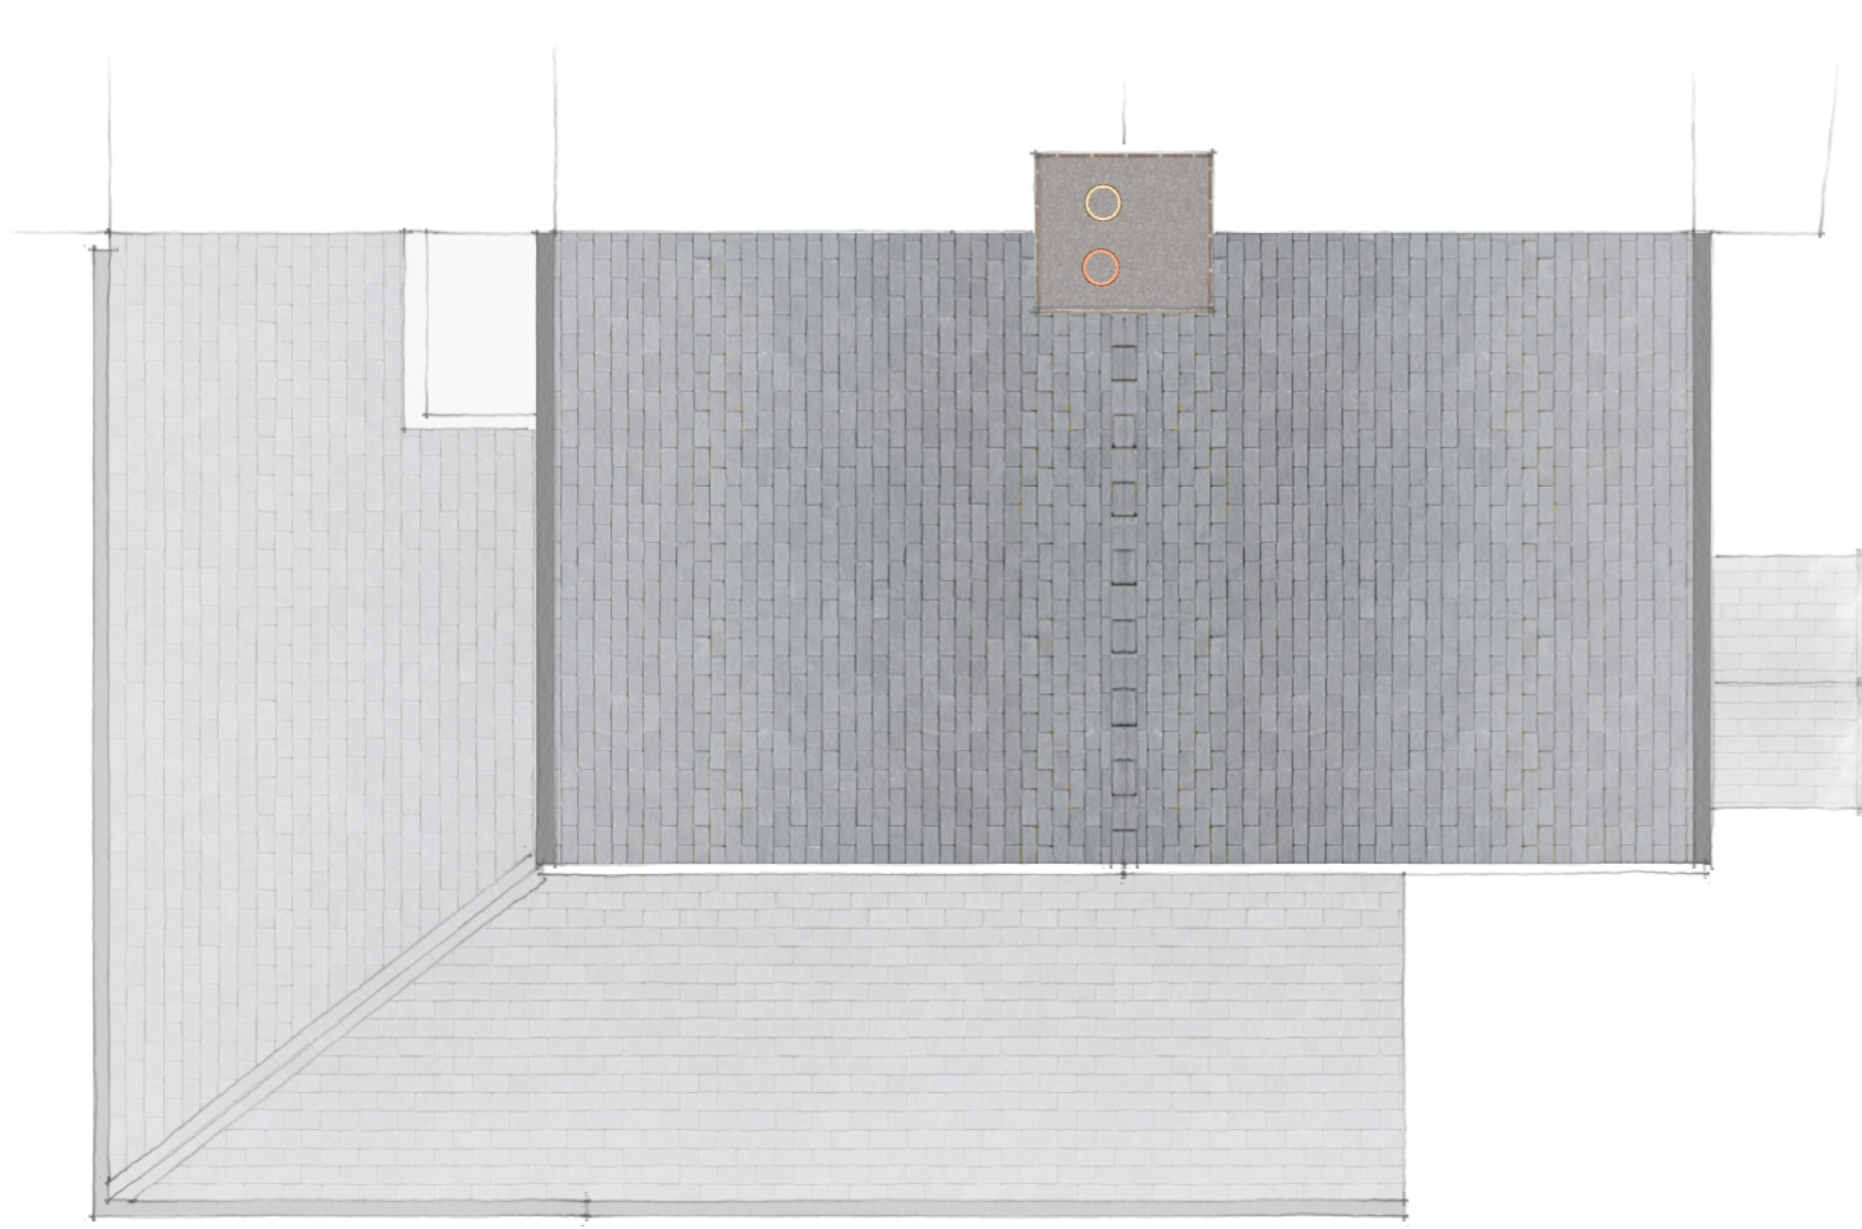

2208.3210.P0



Theo Arch Tech is the trading name of Theobald Architectural Technology Limited.
Tel: 07769157192
Email: mail@theoarchtech.co.uk

Client: Mr & Mrs Varley
Project: Extension and Alterations
Address: 1 Hillside Cottages,
Freston, IP9 1AA

Registered in England 13542097
Website: www.theoarchtech.co.uk

Drawing Number: 2208.3210
Drawing Name: Existing Roof Plan
Revision: P0
Issue Date: 06/07/2022

This drawing and any illustrated designs are Copyright © 2021 Theobald Architectural Technology Limited (Theo Arch Tech)
Any unauthorised reproduction and use, in whole or in part, is a breach of UK Copyright Law and may be subject to legal action.

PRELIMINARY

The information illustrated on this drawing is preliminary and for information only.
It should not be used for pricing or construction purposes.
Theo Arch Tech accepts no liability for use of this drawing beyond that which it was issued.