


1 - First Floor Plan - As Proposed
 Scale 1:50 at A3

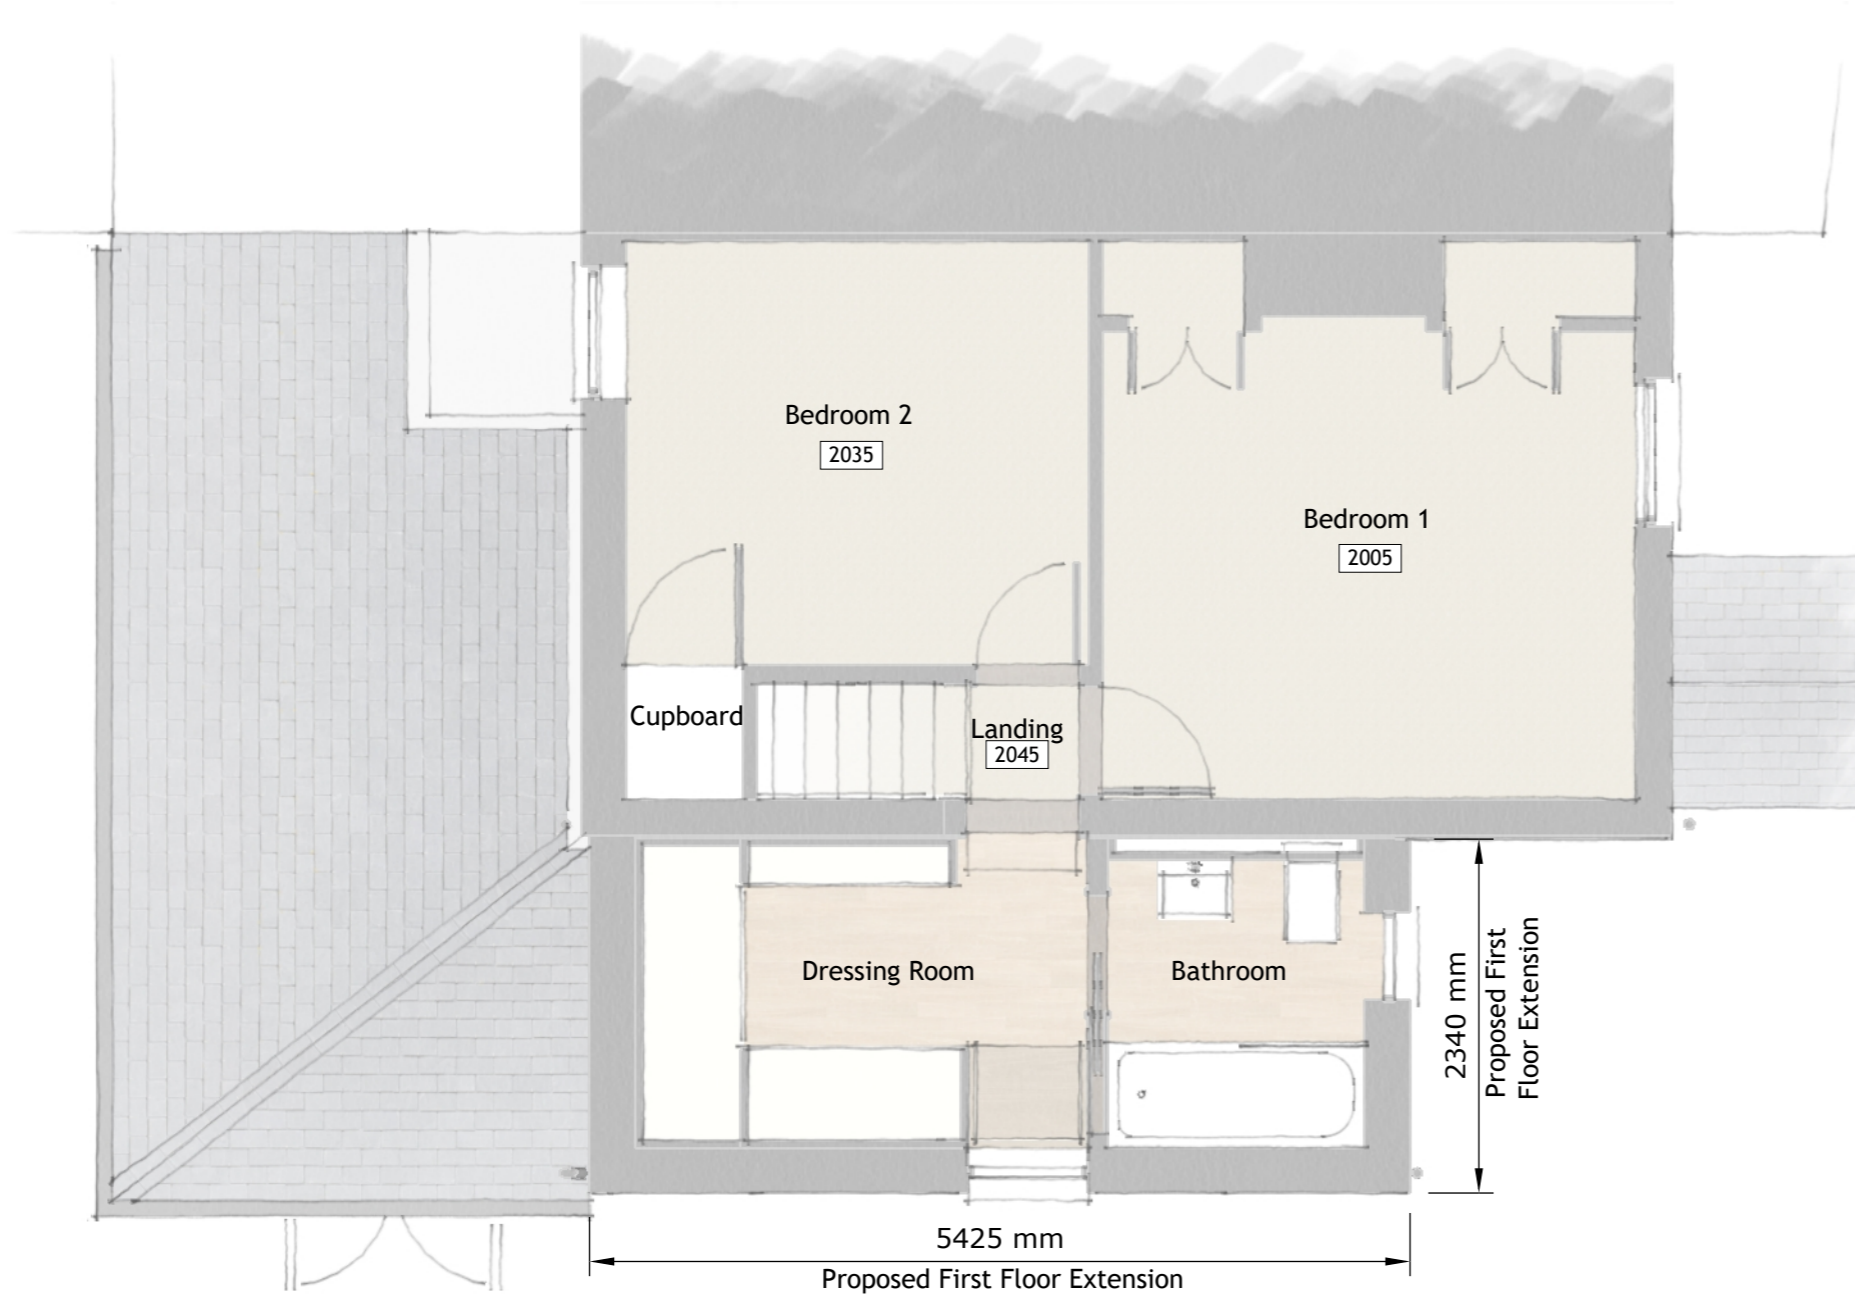

2208.3120.P0



Theo Arch Tech is the trading name of Theobald Architectural Technology Limited.
 Email: mail@theoarchtech.co.uk
 Tel: 07769157192

Client: Mr & Mrs Varley
Project: Extension and Alterations
Address: 1 Hillside Cottages,
 Freston, IP9 1AA

Drawing Number: 2208.3120
Drawing Name: Proposed First Floor Plan
Revision: P0
Issue Date: 06/07/2022

PRELIMINARY
 The information illustrated on this drawing is preliminary and for information only. It should not be used for pricing or construction purposes. Theo Arch Tech accepts no liability for use of this drawing beyond that which it was issued.

This drawing and any illustrated designs are Copyright © 2021 Theobald Architectural Technology Limited (Theo Arch Tech). Any unauthorised reproduction and use, in whole or in part, is a breach of UK Copyright Law and may be subject to legal action.