



THIS DRAWING IS TO BE READ IN CONJUNCTION WITH ALL RELATED DRAWINGS. ALL DIMENSIONS MUST BE CHECKED AND VERIFIED ON SITE BEFORE COMMENCING ANY WORK OR PRODUCING SHOP DRAWINGS. THE ORIGINATOR SHOULD BE NOTIFIED IMMEDIATELY OF ANY DISCREPANCY. THIS DRAWING IS COPYRIGHT AND REMAINS THE PROPERTY ROGER PARRY & PARTNERS.

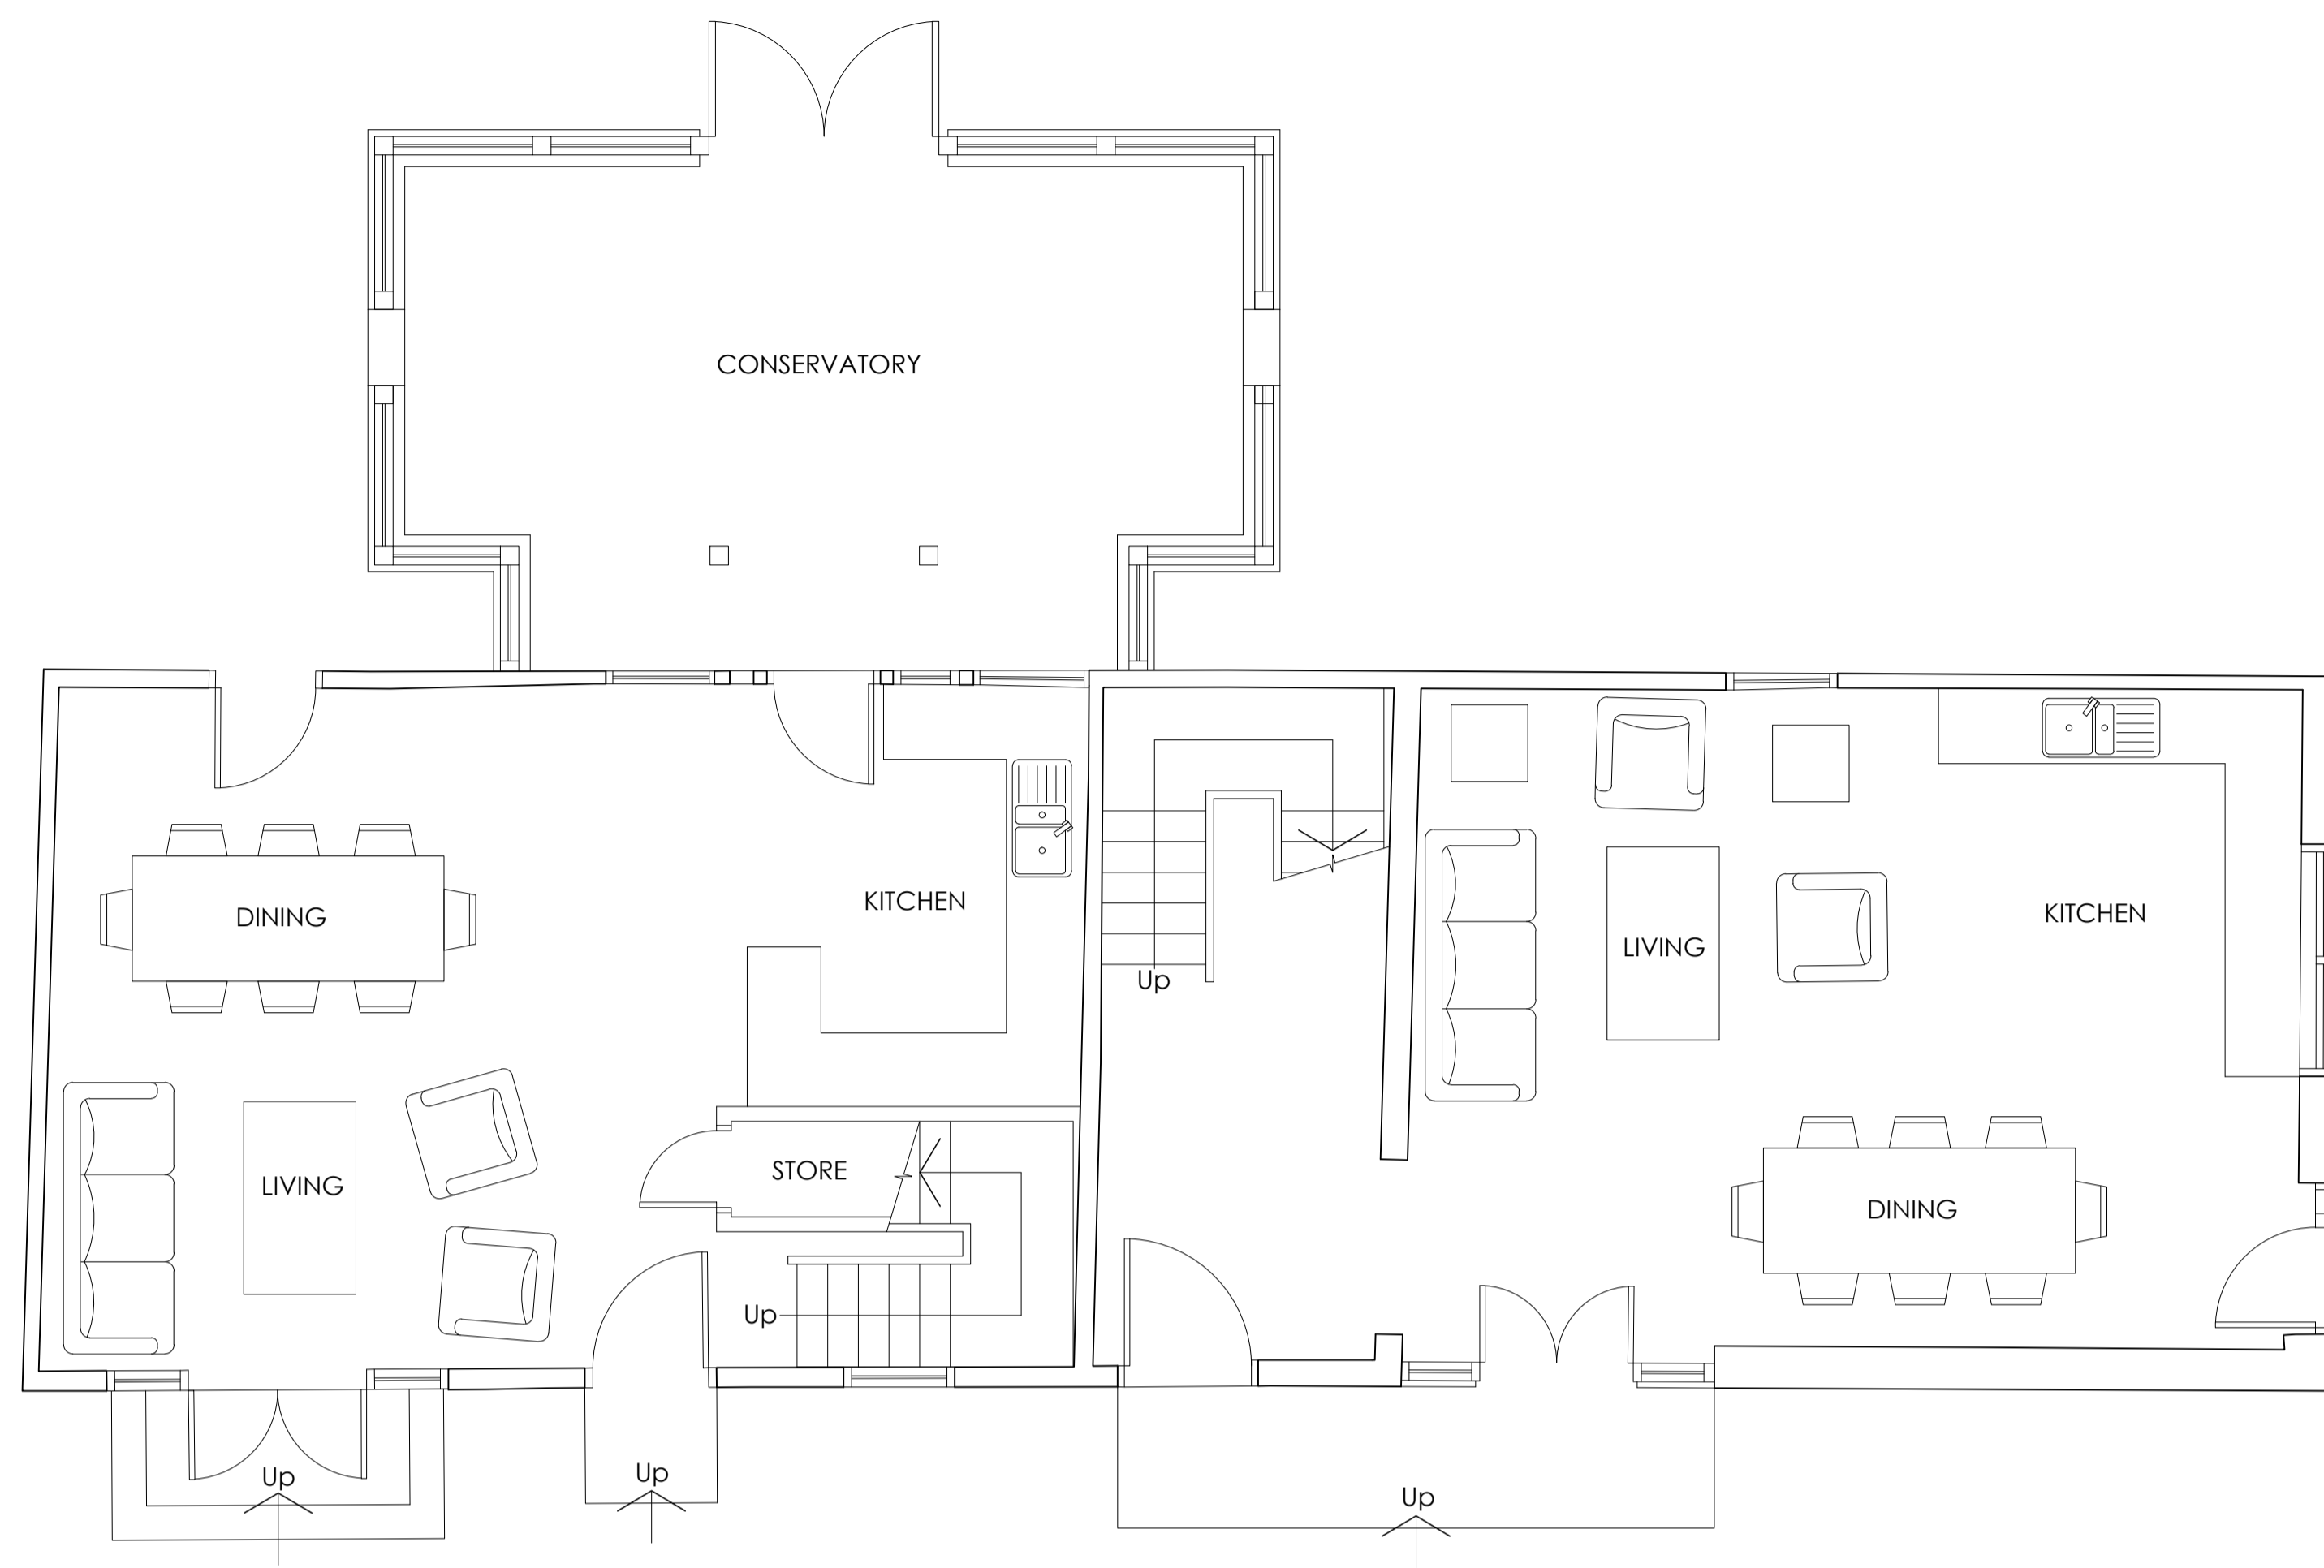

GROUND FLOOR PLAN

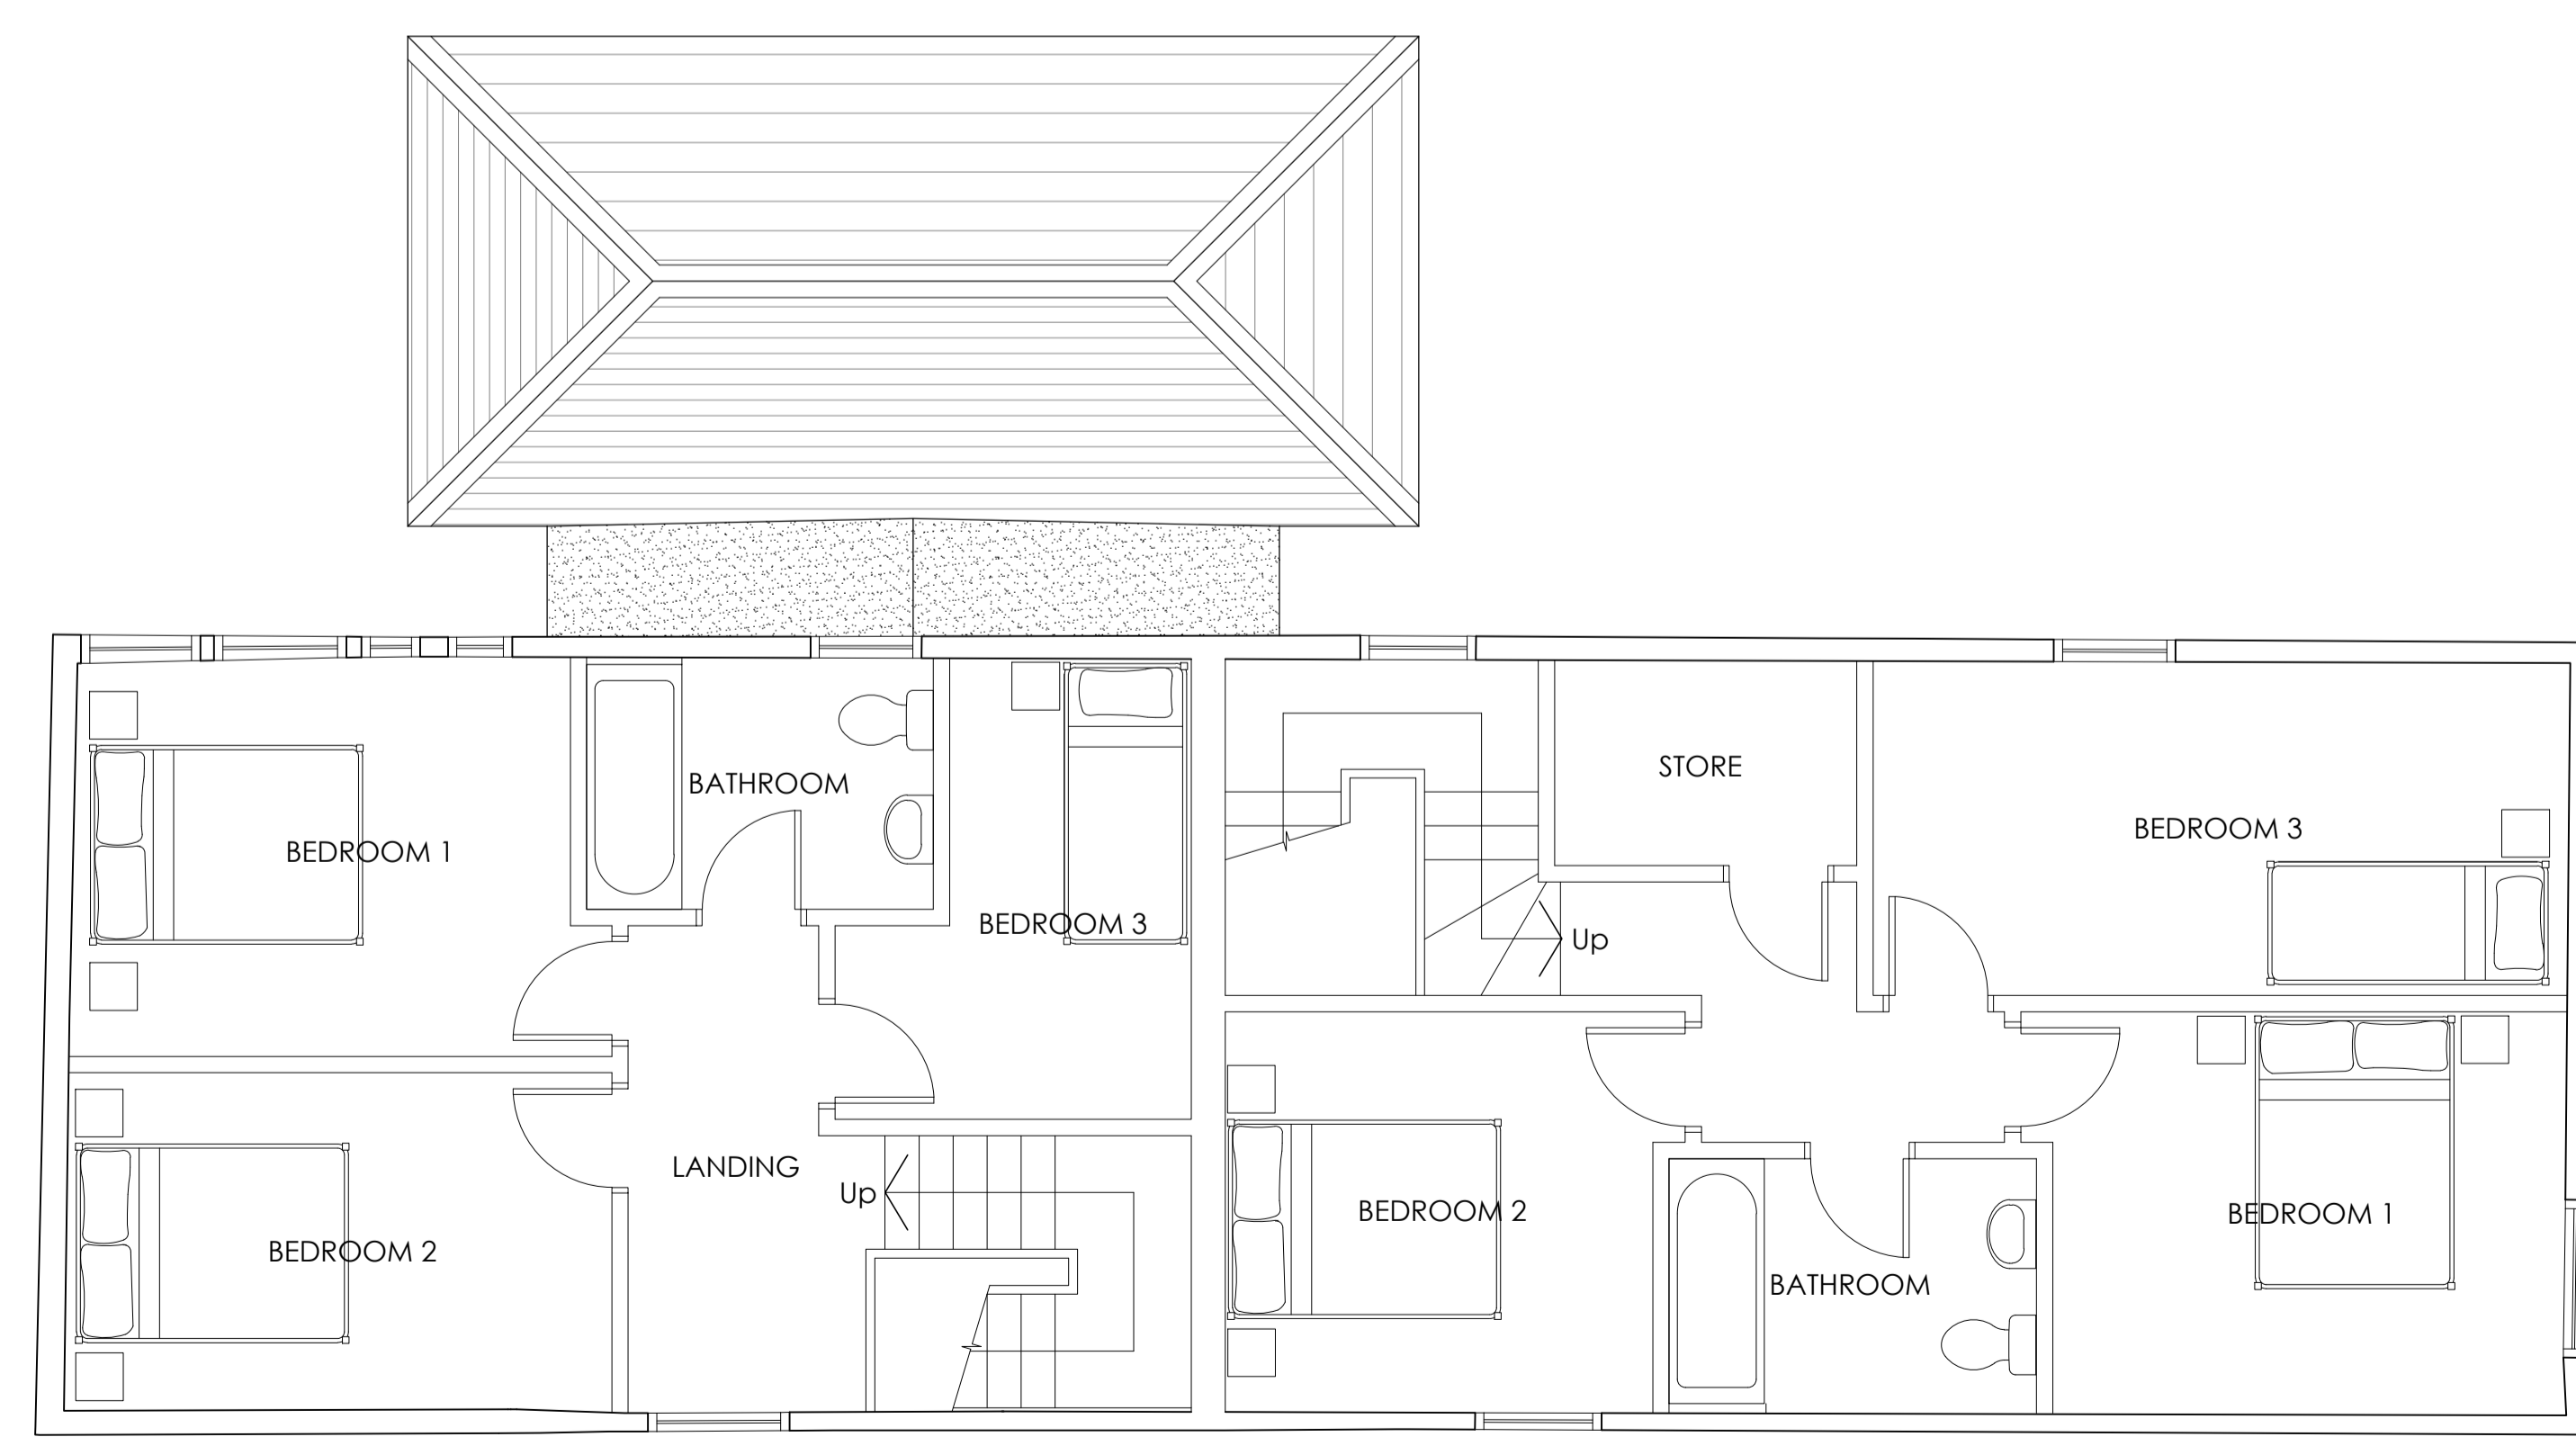

FIRST FLOOR PLAN

Rev	Description	Date	By
A	2No External Doors added to Scheme	2022/07/05	Ar.D.



Residential - Agricultural - Commercial			
Project;	Proposed Barn 2 Conversion.		
Drawing Title;	Floor Plans as Proposed		
Location;	White Gwentrew, Sarn, Newtown, Powys. SY16 4EQ		
Client;	Mr.Higgs		
Scale;	1:50 @ A1		
Drawing No;	74859 / PL / 07	Rev;	A
Drawn By;	-	Date;	2022/02/01
HOGSTOW HALL, MINSTERLEY SHREWSBURY, SHROPSHIRE. SY5 0HZ Tel: 01743 791336 Fax: 01743 792770 E-mail: mail@rogerparry.net Web address: www.rogerparry.net Roger Parry & Partners LLP partnership no: 05312003 Registered Office Hogstow Hall, Minsterley, Shrewsbury, SY5 0HZ Registered in England and Wales. A list of members of the LLP is available at the above address.			