





North 1:100 @ A1

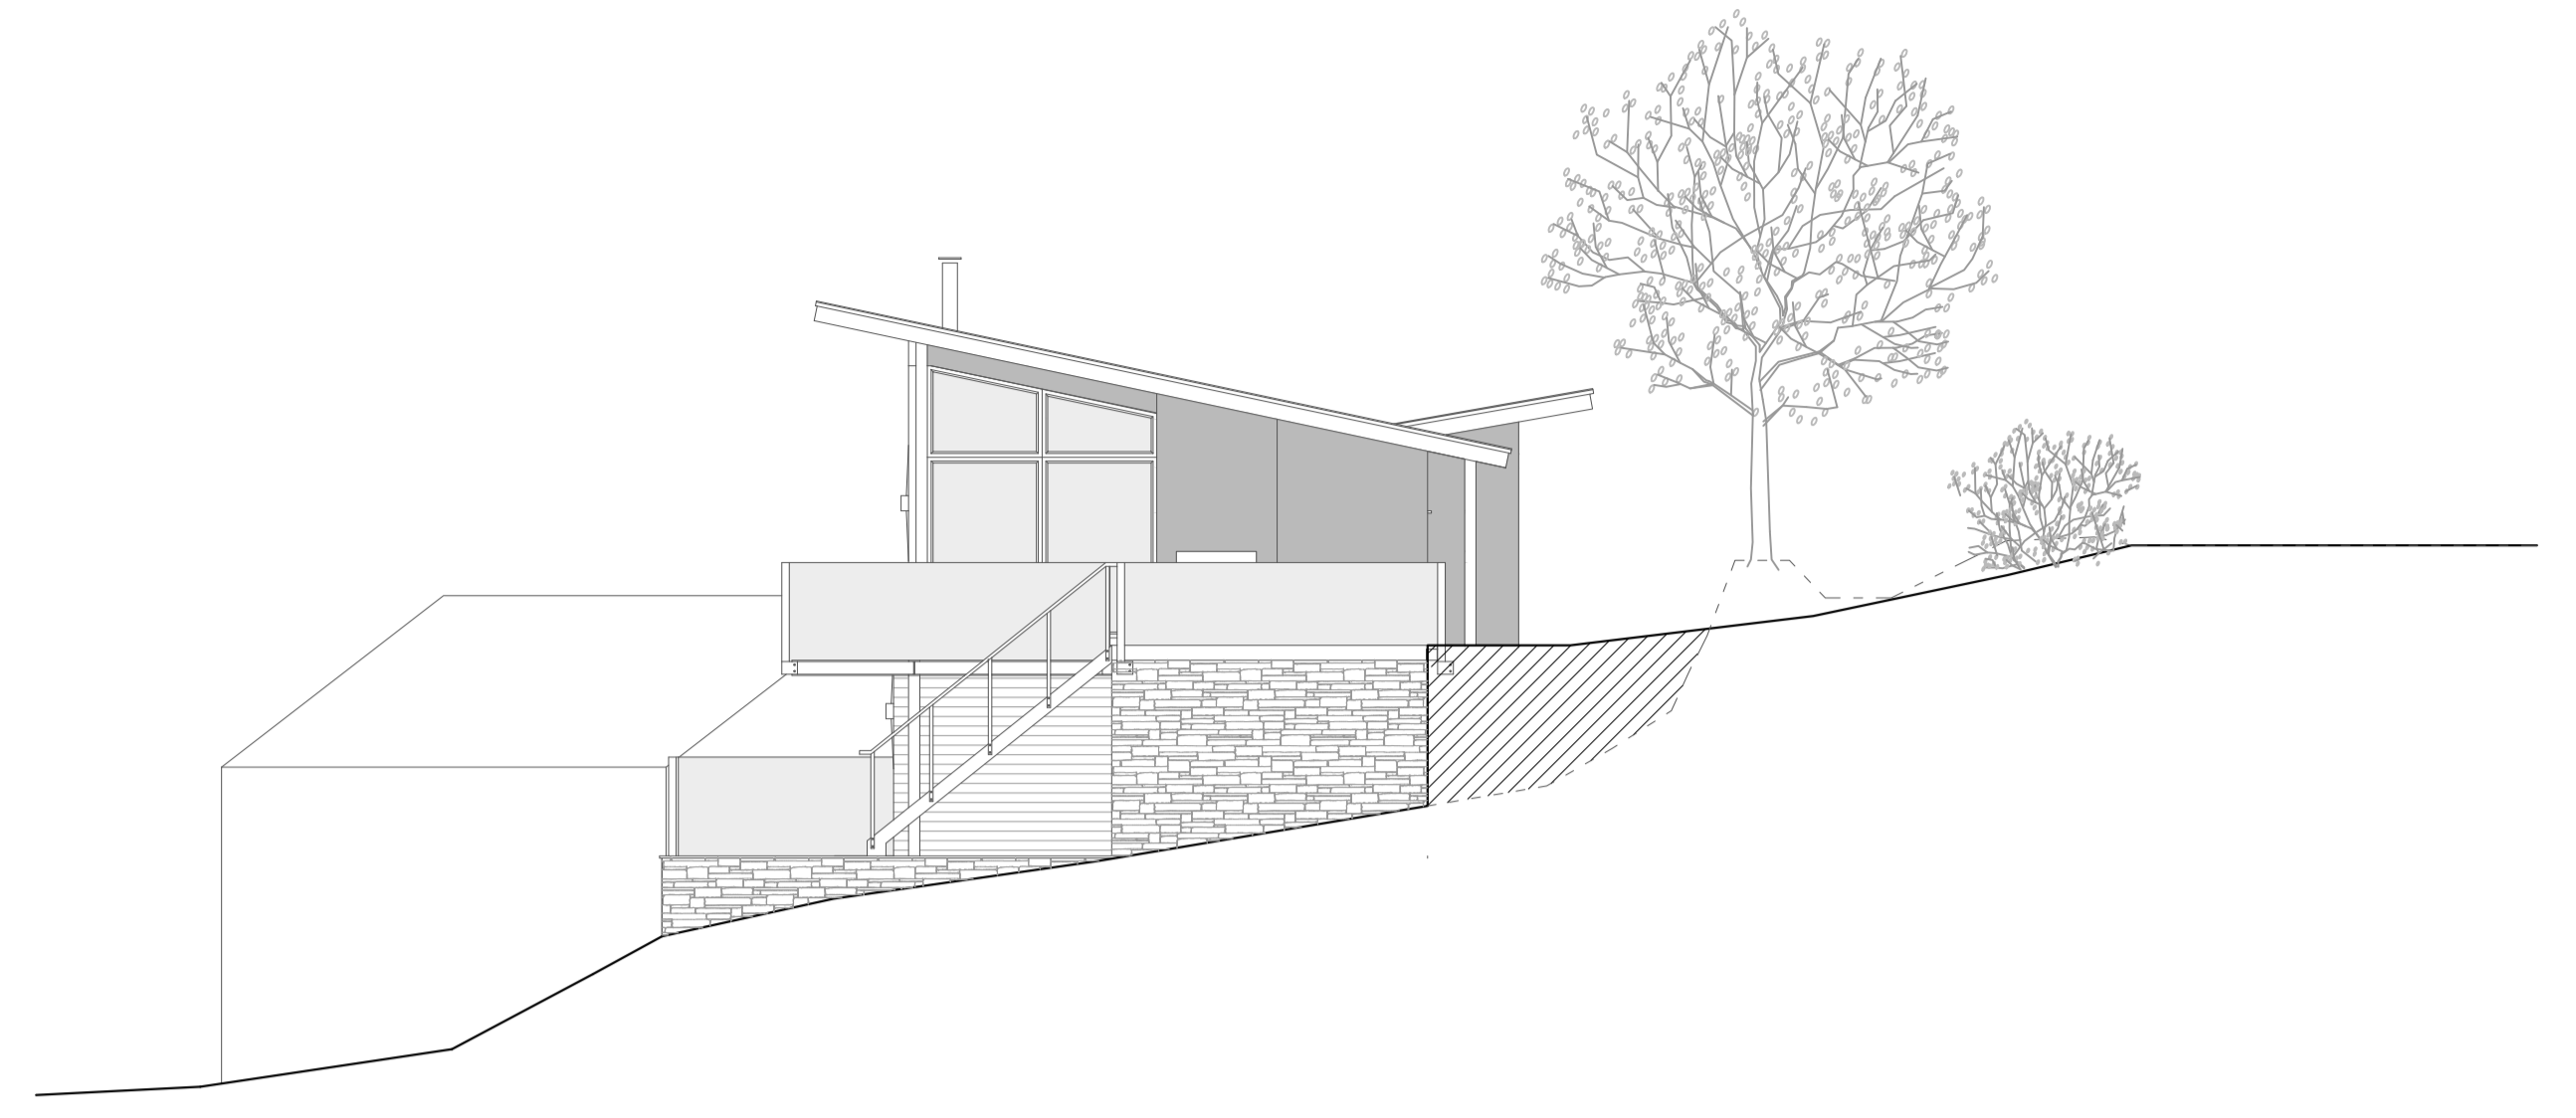


West 1:100 @ A1

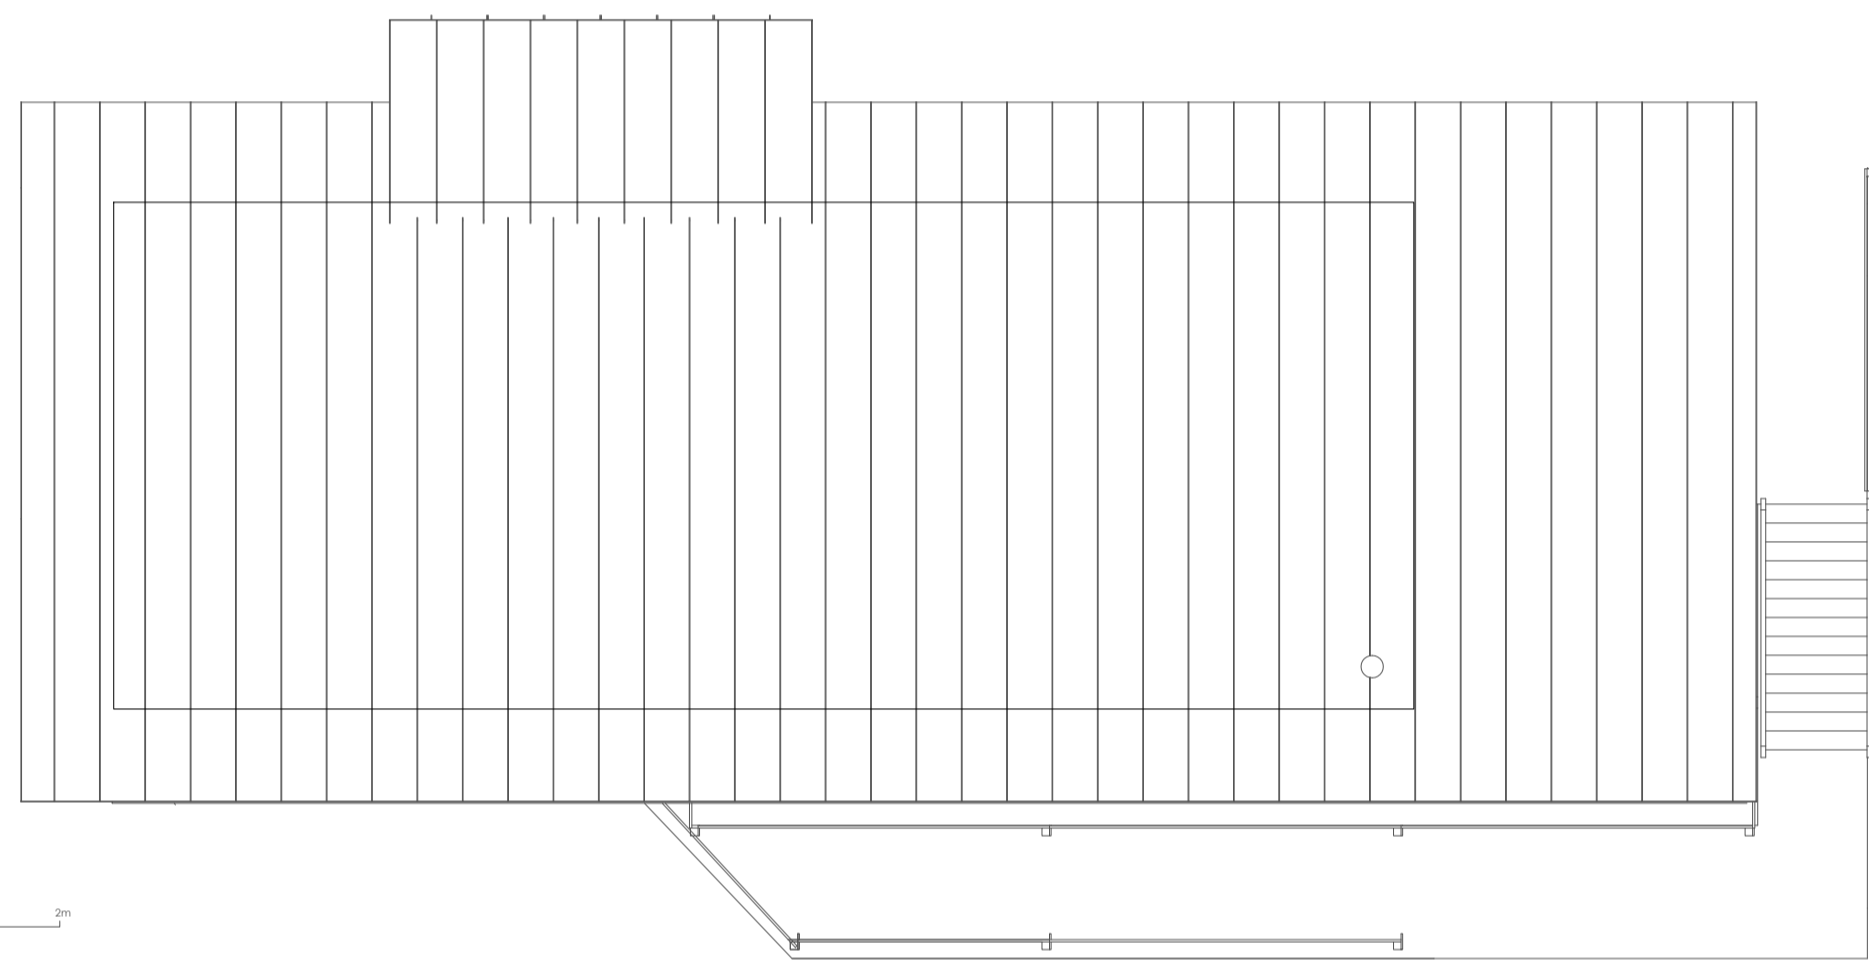


Roof Plan 1:100 @ A1




South 1:100 @ A1

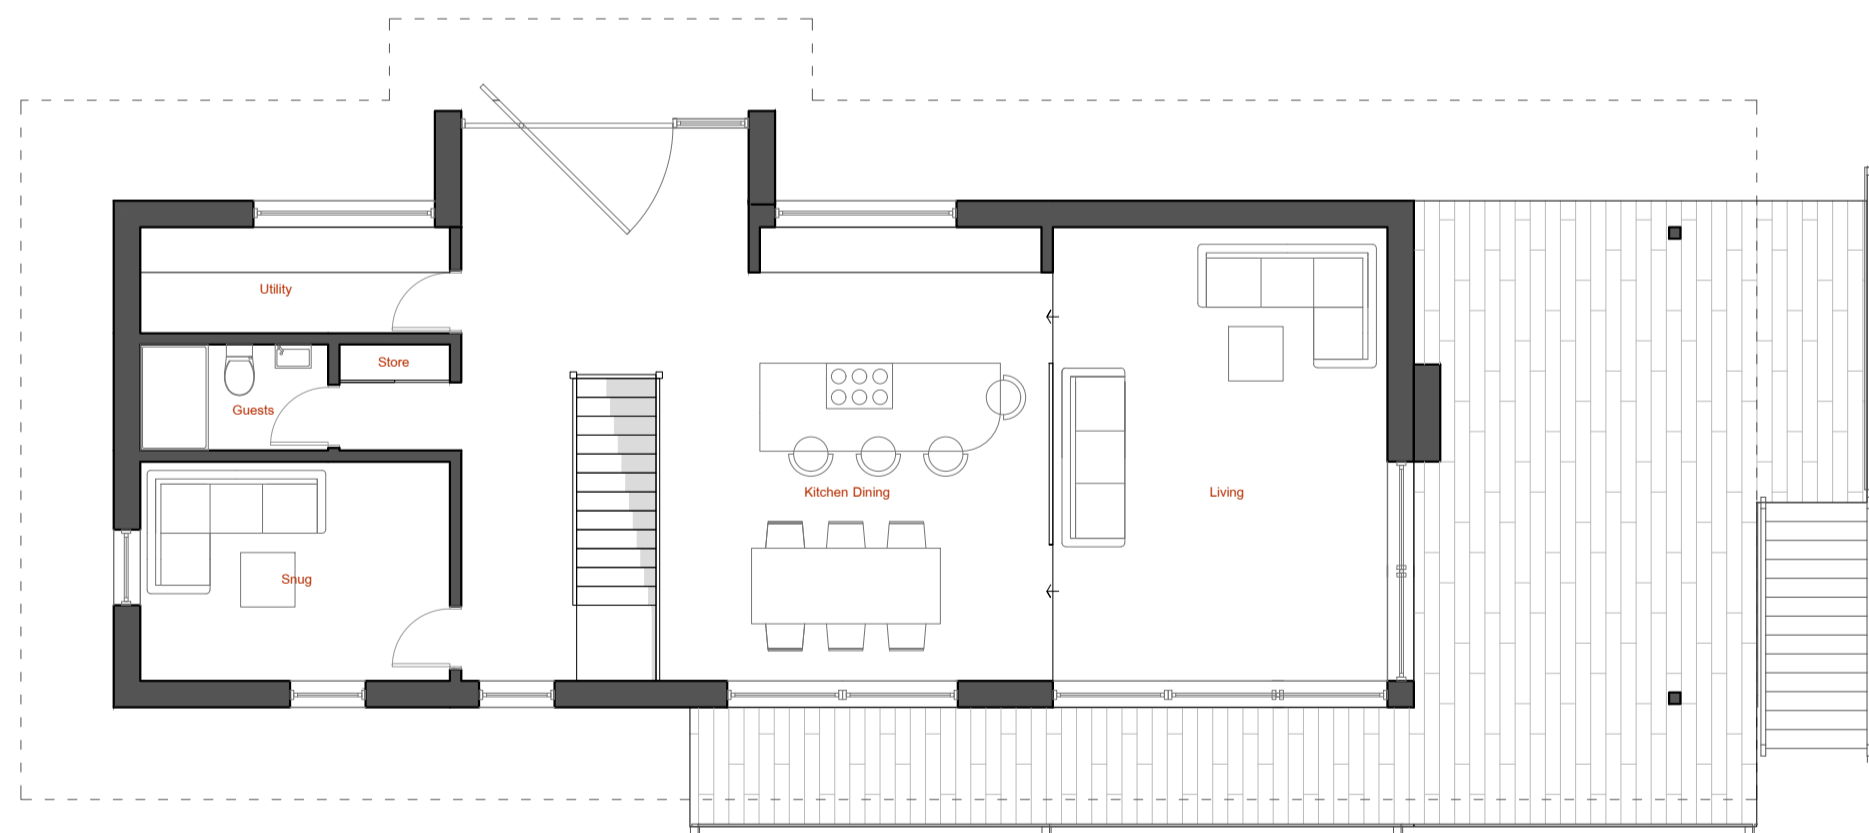

First Floor 1:100 @ A1

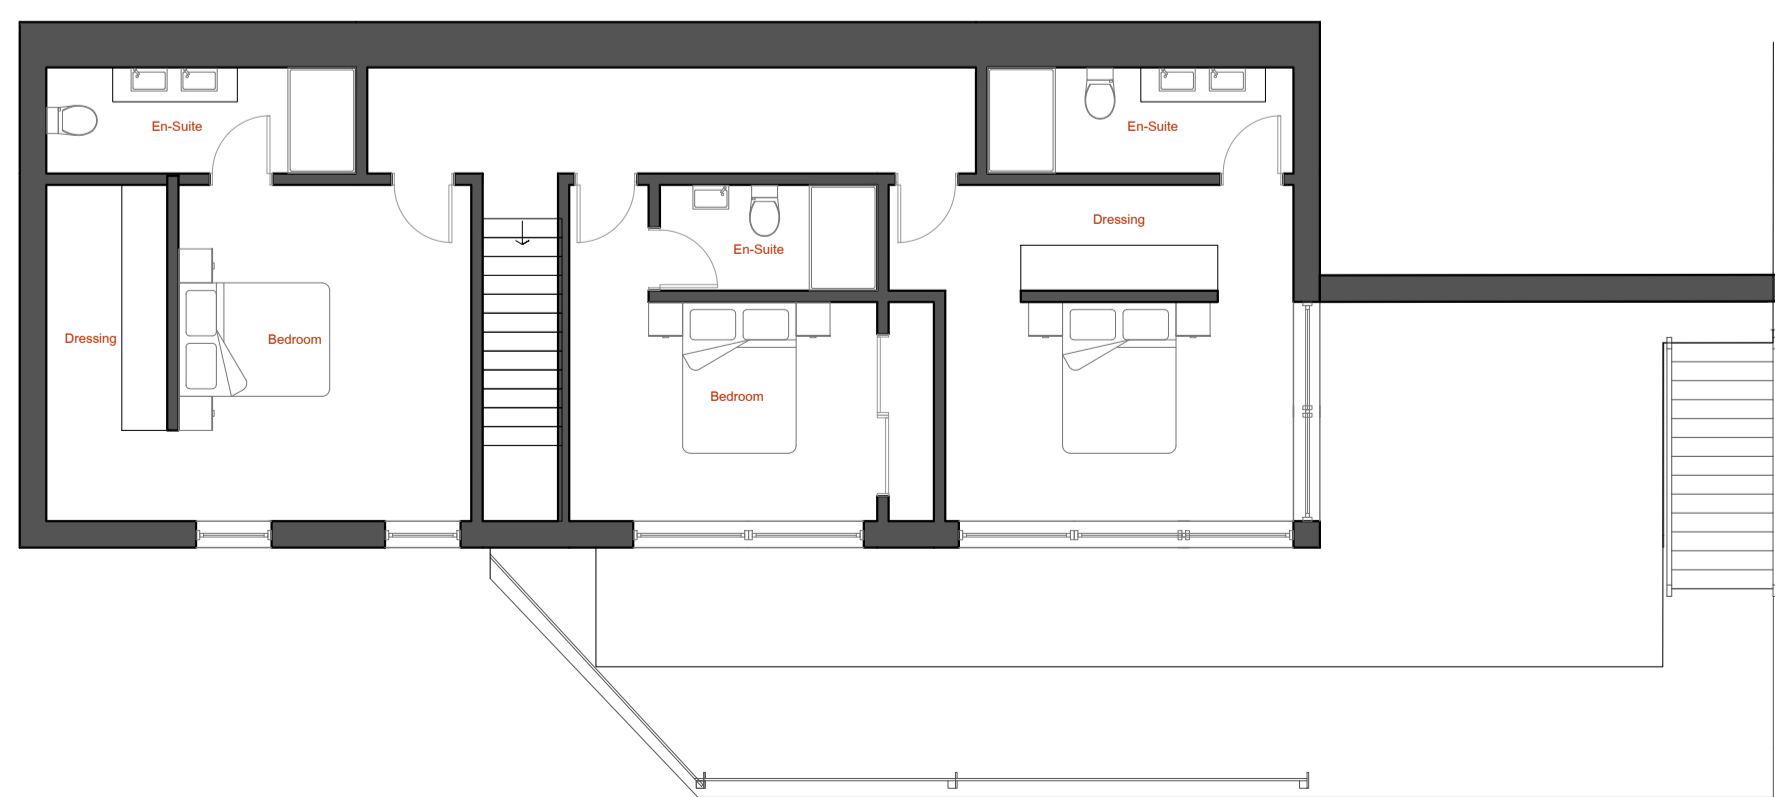

Ground Floor 1:100 @ A1

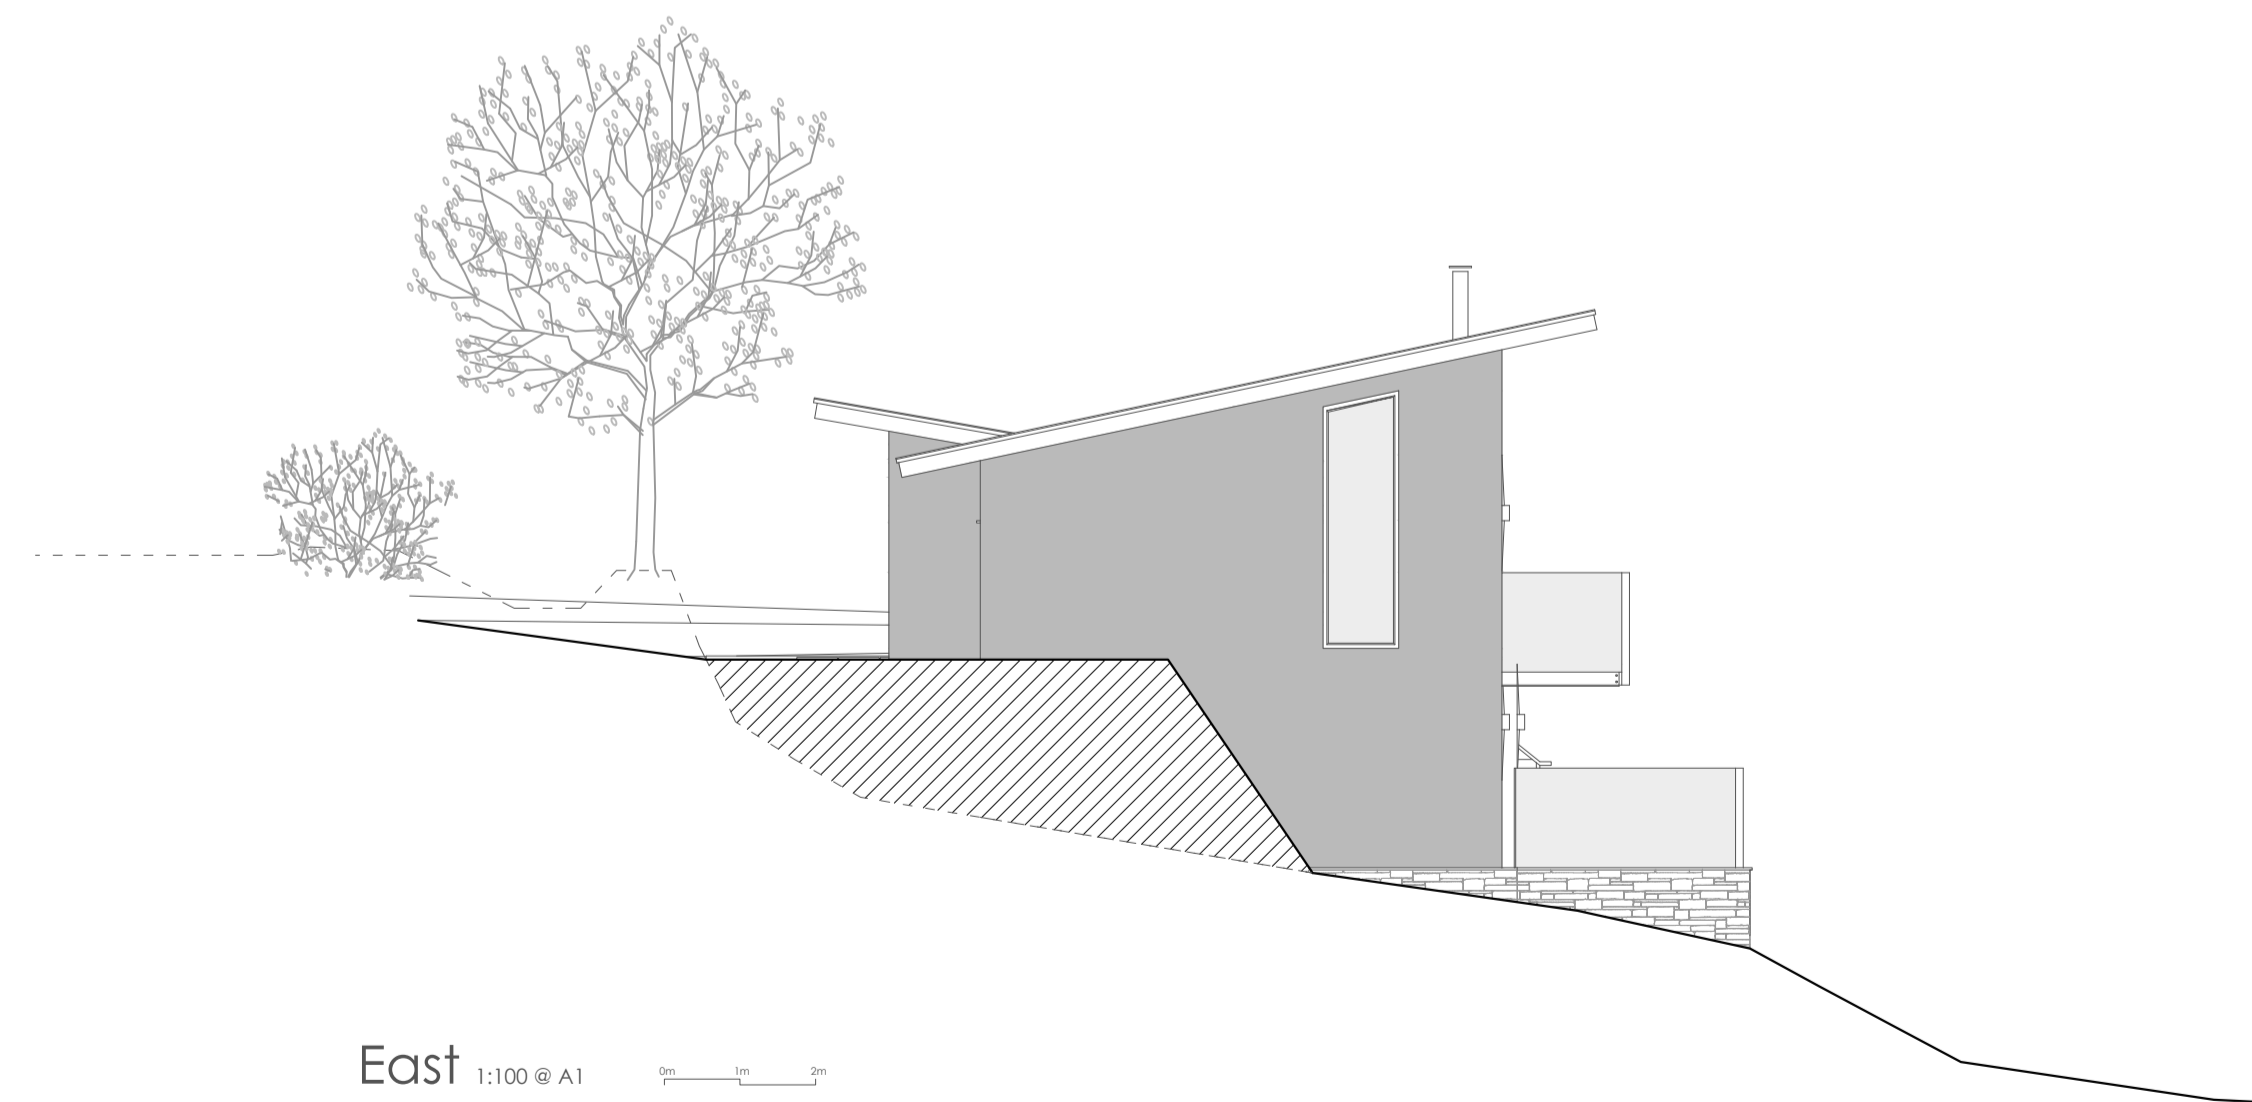

East 1:100 @ A1

© Metters & Welby Ltd 2022
All dimensions to be confirmed on site before commencement.

Notes

P o l b a t h i c
M r & M r s T h o m a s

01288 352 661
www.metttersandwelby.com
10, Lansdown Rd, Bude, Cornwall, EX23 8BH

Drawing: Plans & Elevations
Date: Feb 2022
Scale: As shown @ A1
Drg No: 2020-93.P3
Drawn By: J.P.N

Revisions

| No. | Description | Date |
|-----|-------------|------|
| | | |
| | | |
| | | |