


Proposed Ground Floor Plan

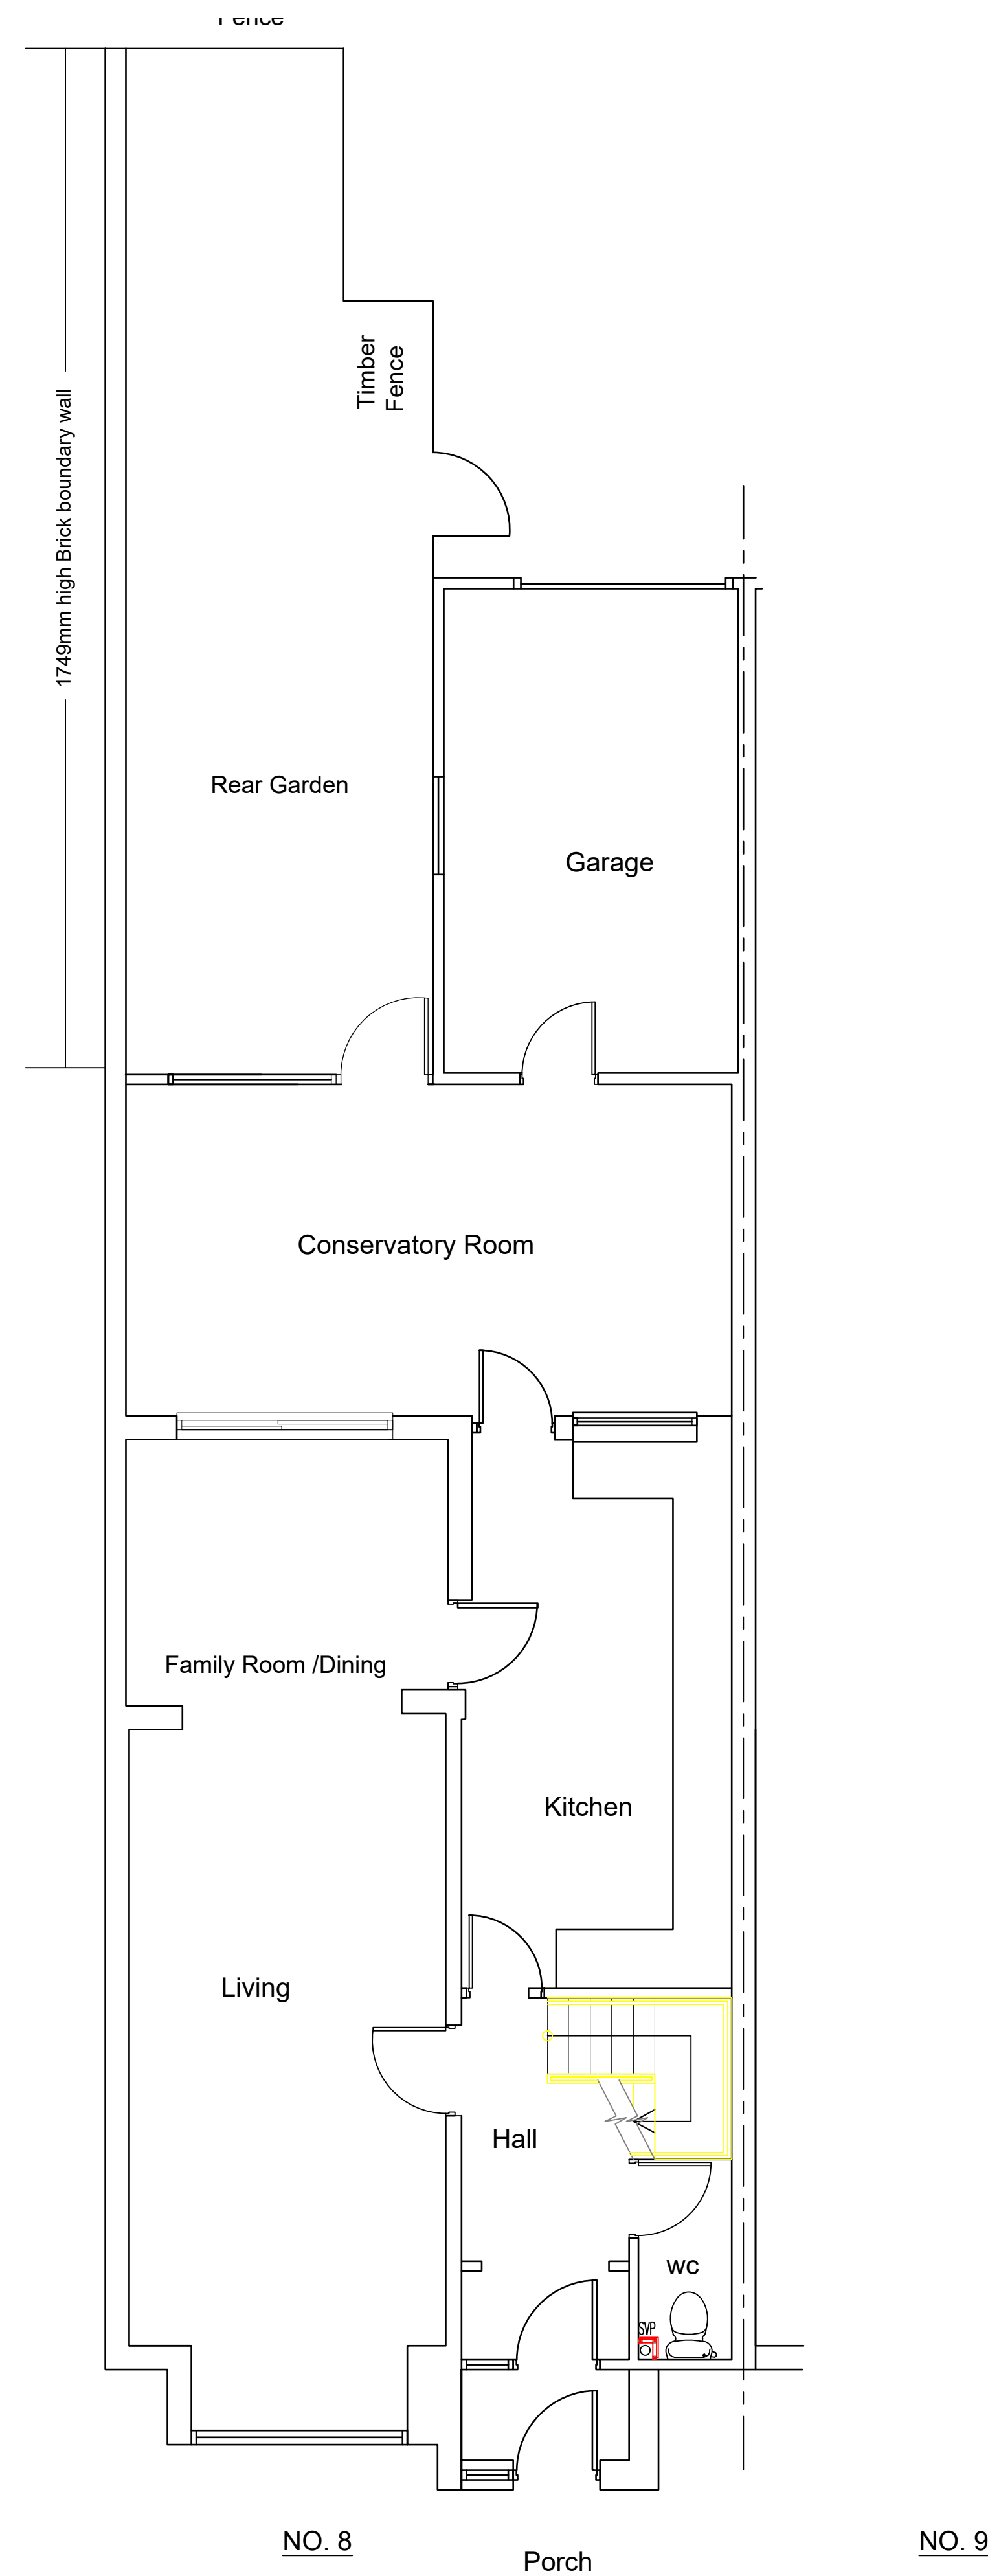

Existing Ground Floor Plan

NOTES

DRAWING CAN BE SCALED FOR BUILDING
REGS PURPOSES ONLY BUT IF IN ANY DOUBT
ABOUT A DIMENSION OR ANY OF THE DRAWN
INFORMATION PLEASE ASK .

Plannig Application



Scale 1:50 @ A1

revn	date	by	chckd
------	------	----	-------

Job title

Single story rear extension at 8 Eastwood Close, Sydenham

drawing title

Proposed & Existing Floor Plans

scale	drawn by	date	checked by
1:50 @ A1	db	July 2022	
job no.	drawing no.	revision	
db1000	AL (P) 01	-	