S-interlocking TB-Brown Roof Tile
Clear plastic roof over conservatory


White UPVC with Double glazing

Existing Rear Elevation
Scale 1:50 @ A1

S-interlocking TB-Brown Roof Tile
Clear plastic roof over conservatory

White UPVC with Double glazing

S-interlocking TB-Brown Roof Tile

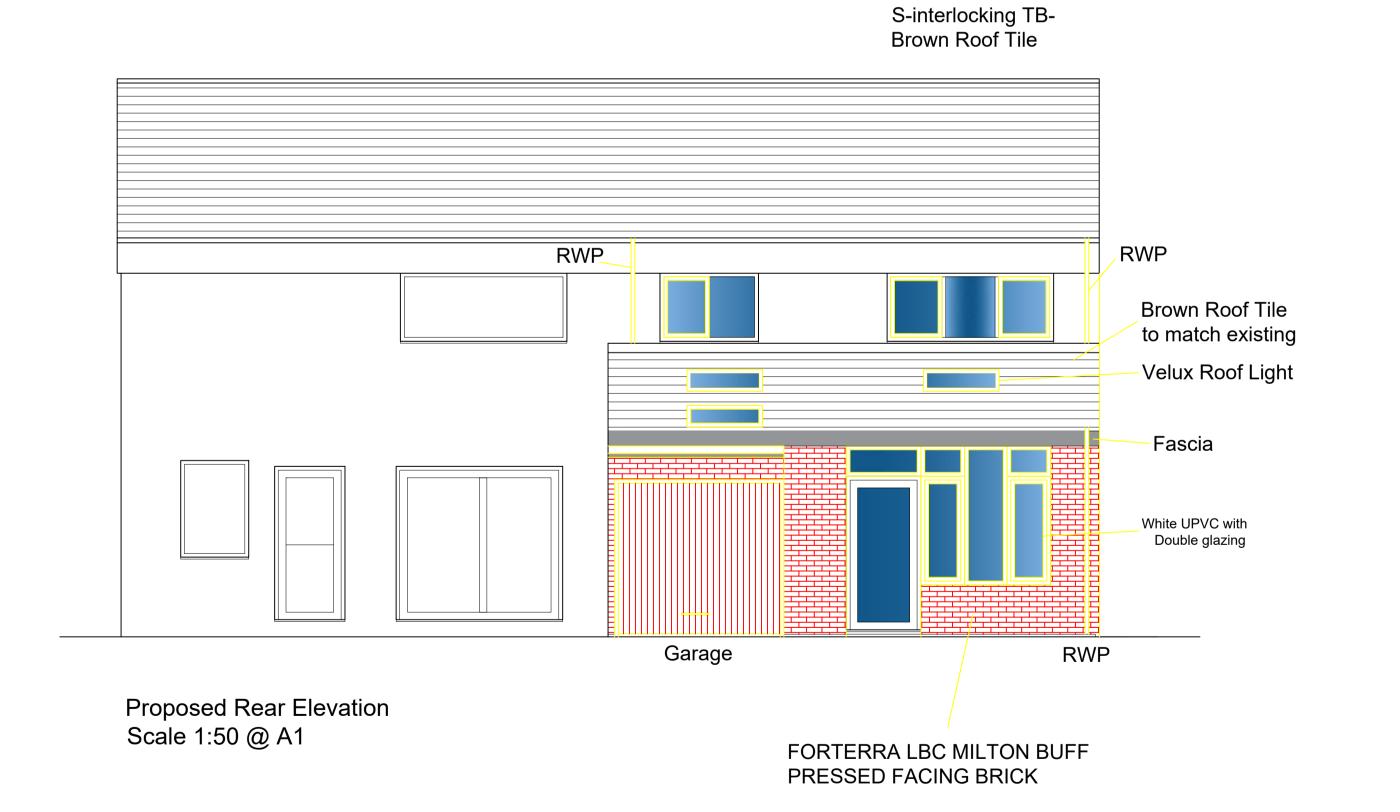

NOTES

DRAWING CAN BE SCALED FOR BUILDING REGS PURPOSES ONLY BUT IF IN ANY DOUBT ABOUT A DIMENSION OR ANY OF THE DRAWN INFORMATION PLEASE ASK.

Plannig Application



job ti

Single story rear extension at 8 Eastwood Close, Sydenham

drawing title

Proposed & Existing Rear Elevation

scale	drawn by	date	checked by
1:50 @ A1	db	July 2022	
job no.	drawing no.		revision
db1000	AL (P) 03		_