




**SIDE ELEVATION**  
SCALE 1:100

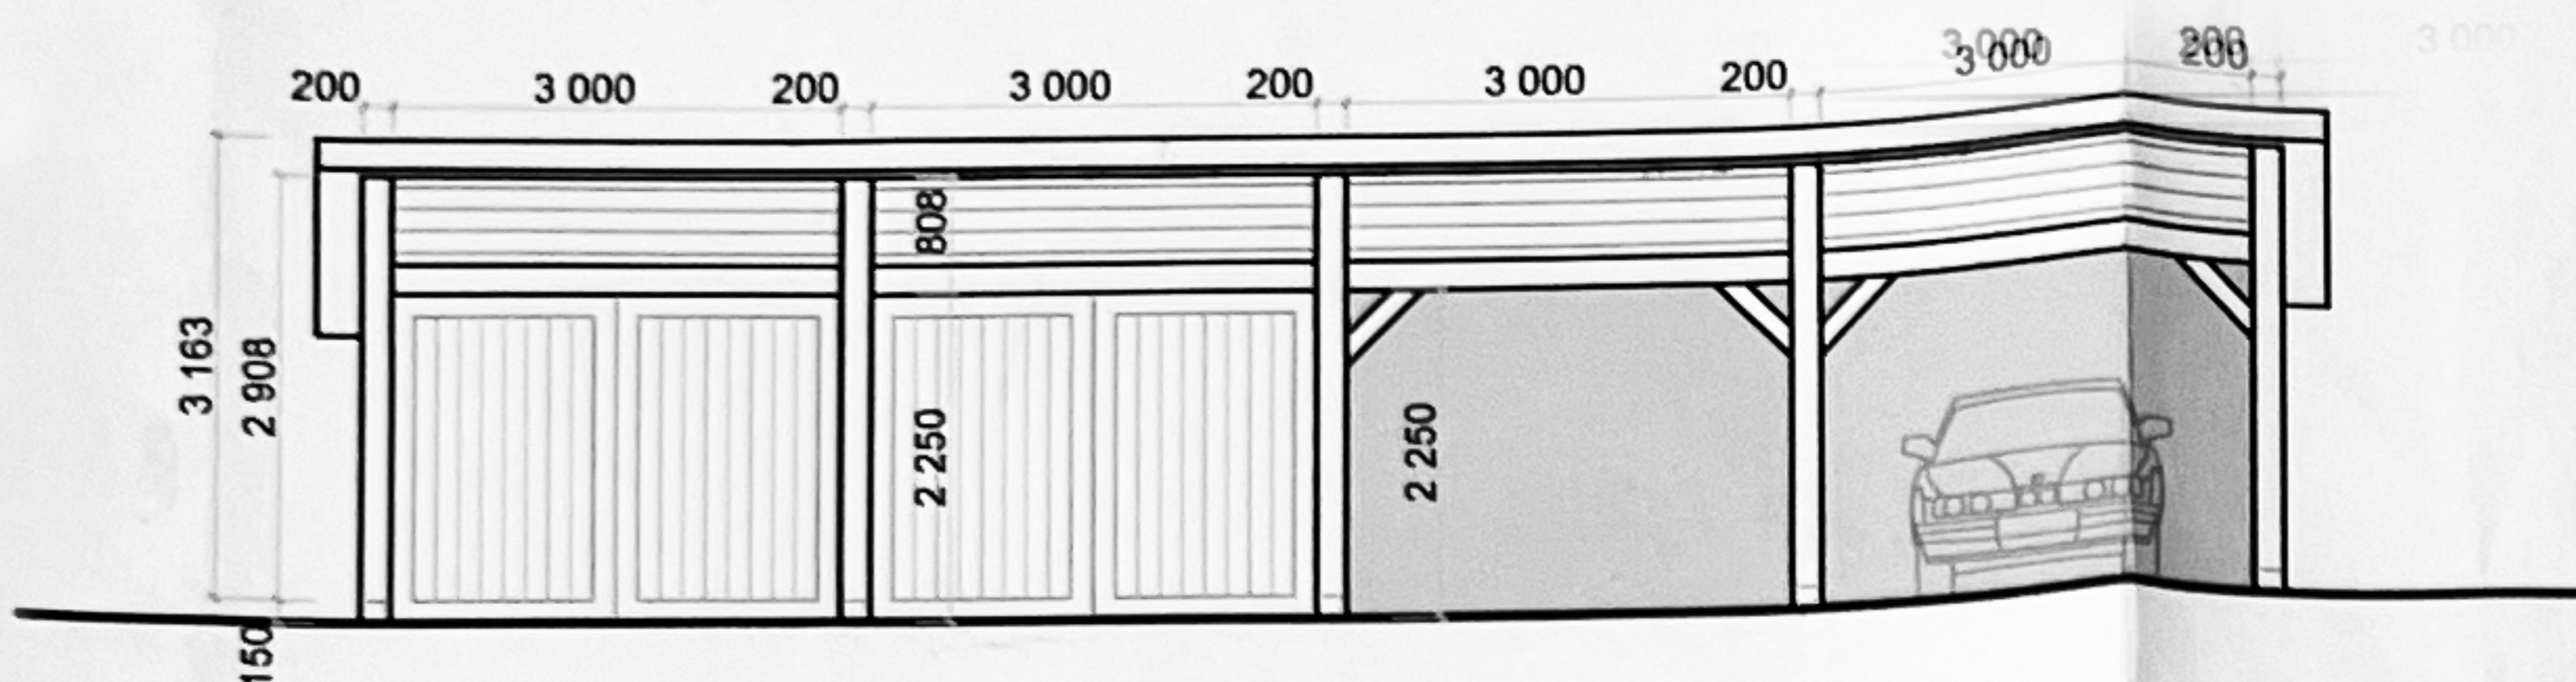

**FRONT ELEVATION**  
SCALE 1:100

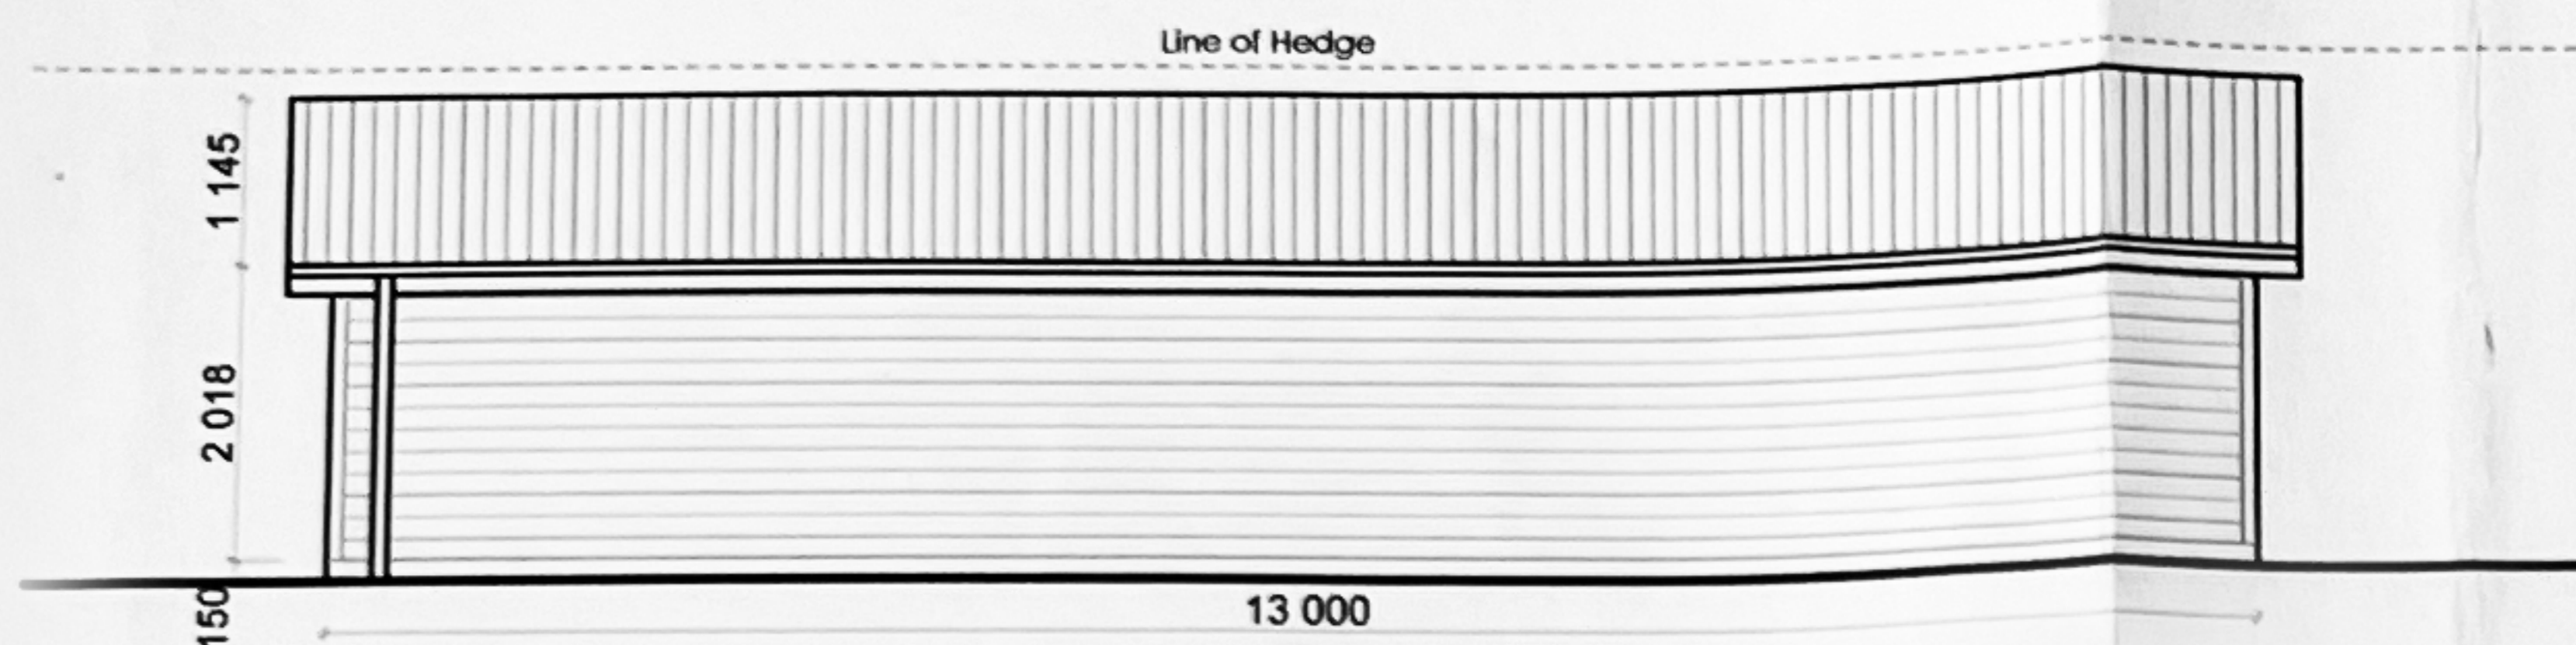

**REAR ELEVATION**  
SCALE 1:100

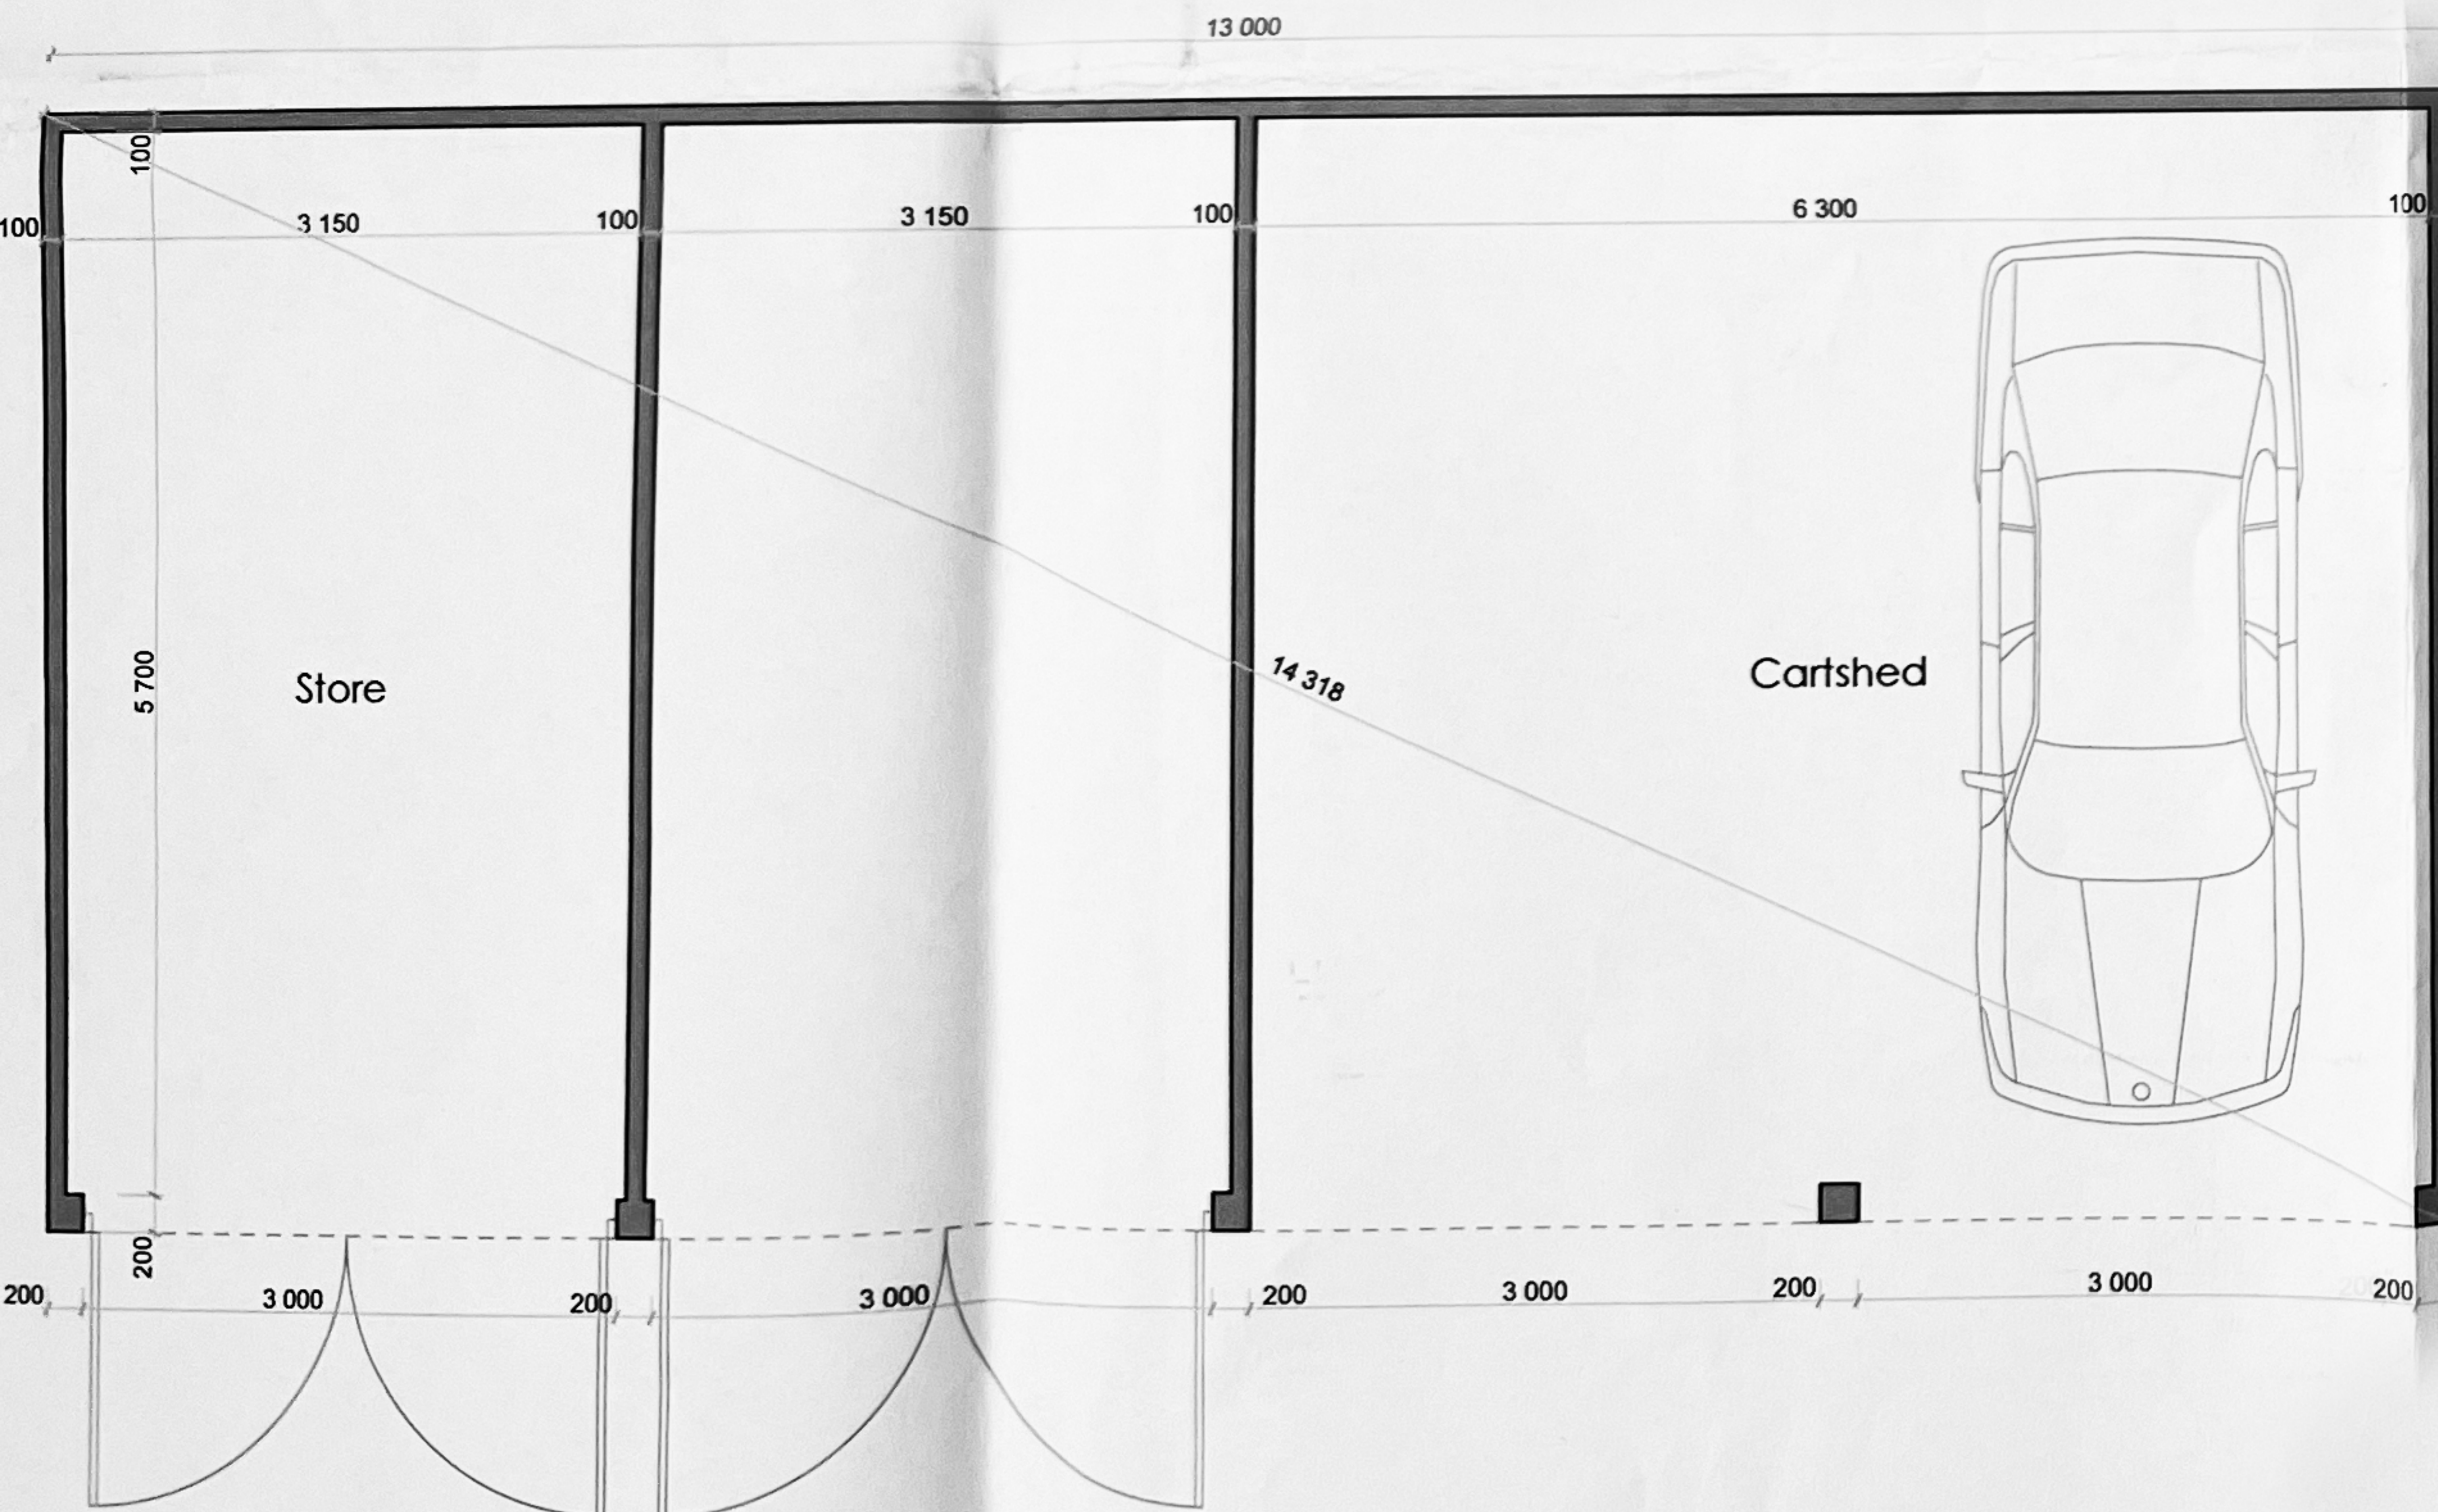

**CARTSHED FLOOR PLAN**  
SCALE 1:50