


GROUND FLOOR PLAN

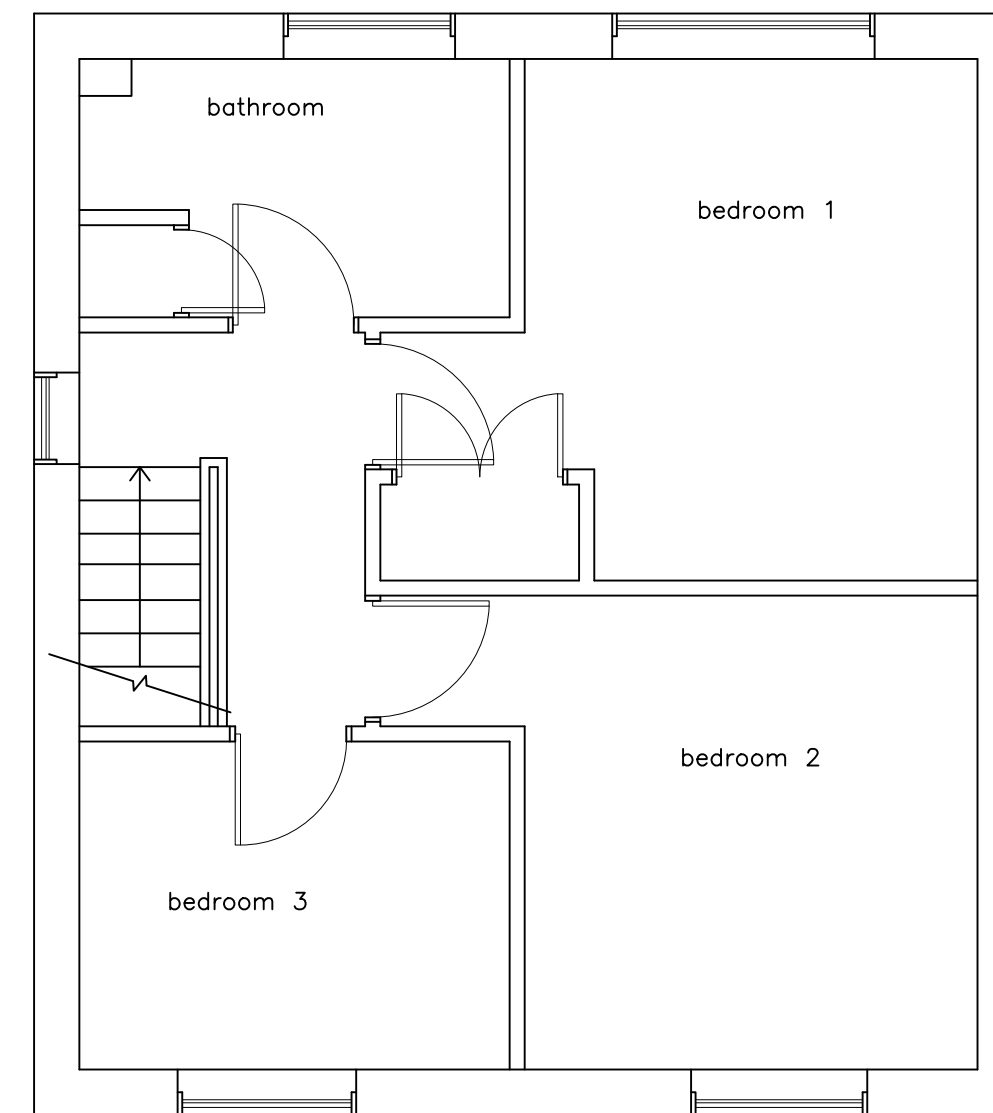

FIRST FLOOR PLAN

Disclaimer:
 This drawing's copyright belongs to Norwich Architects
 It cannot be used or copied by any other consultant
 All dimensions are to be checked and confirmed
 on site prior to commencing work.
 Only use indicated dimensions, do not scale from
 this drawing
 Ensure all pre-commencement Planning Conditions
 are discharged prior to commencing work on site.
 Ensure any CIL Payments are completed prior
 to commencing work on site.
 Ensure CDM 2015 Requirements have been fulfilled
 prior to commencing work on site.

Rev.



64-66 Westwick Street
 Norwich
 NR2 4SZ
 mob: 07810332098
 email: nigel.cooper@norwicharchitects.com

Client :
 Bespoke Norfolk Group

Project :
 19 The Cornfield, Langham, Holt

Drawing Title:
 Existing Floor Plans

Project No. NA-179	Scale 1:50
Drawing No. TC-L-H-N-01	Date May 2022