


1 Existing Ground Floor  
1 : 100

2 Proposed Ground Floor  
1 : 100

Drawn	SK	Project No:	-
Dwg. No.	22-104	Client:	Dr Tharumalingam Gowripalann
Checked	-	Project Name:	45 Edenfield Gardens
Date	19/07/2022	Project Address:	45 Edenfield Gardens Worcester Park Surrey KT4 7DU
Scale	1 : 100 @A3		

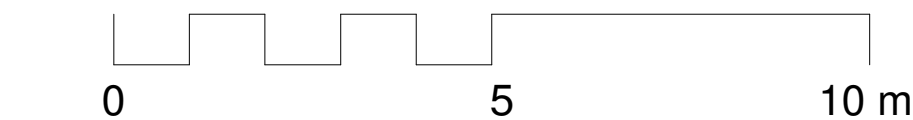

Drawing Title

### Ground Floor Plan



- Notes**
- All dimensions are in millimetres.
  - All dimensions are to be checked on site.
  - Any discrepancy between the architectural drawing and other drawings relevant for construction should be notified before commencement.

**Legend**


VP	Vent pipe, SP	Sewage Pipe, DP	Down Pipe		
B	Beam, C	Ceiling, F	Floor, W	Wall, R	Roof Slopes Down




Revision		
Rev	Description	Date
A		
B		
C		
D		
E		

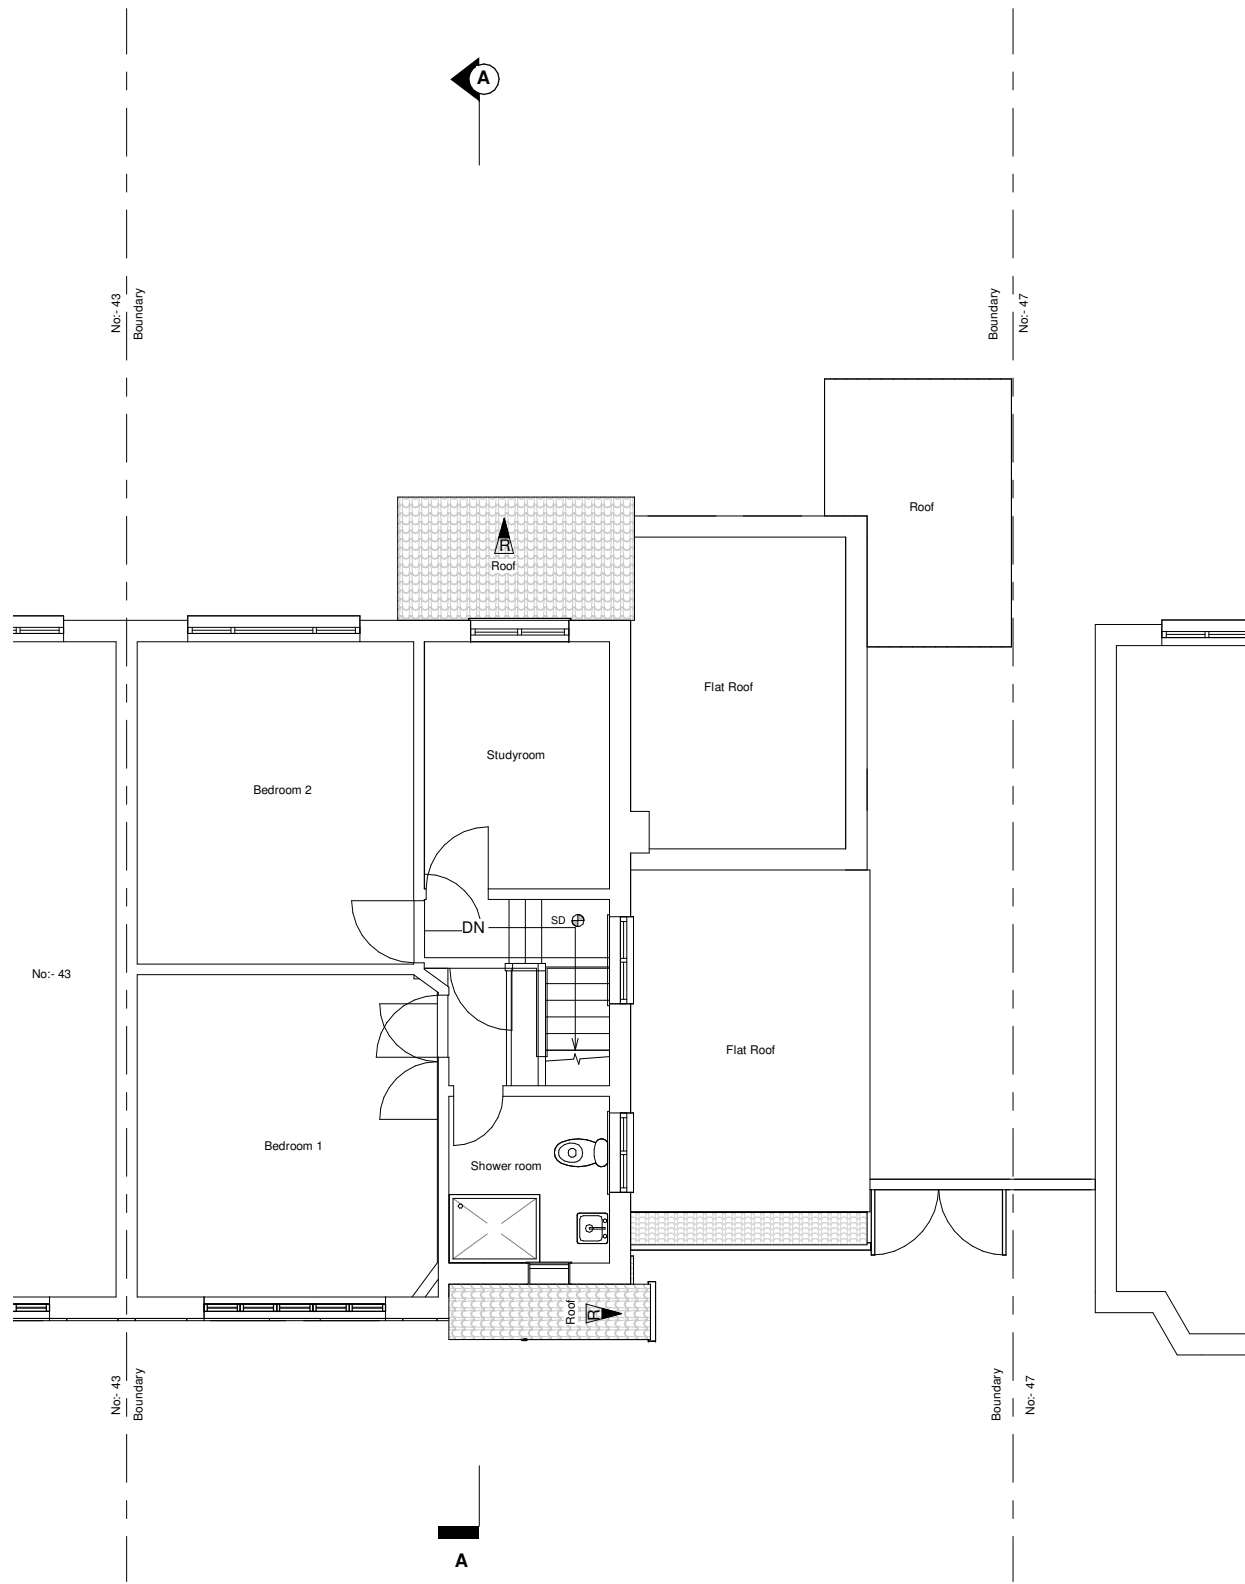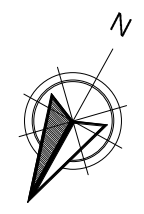

① Existing First Floor  
1 : 100

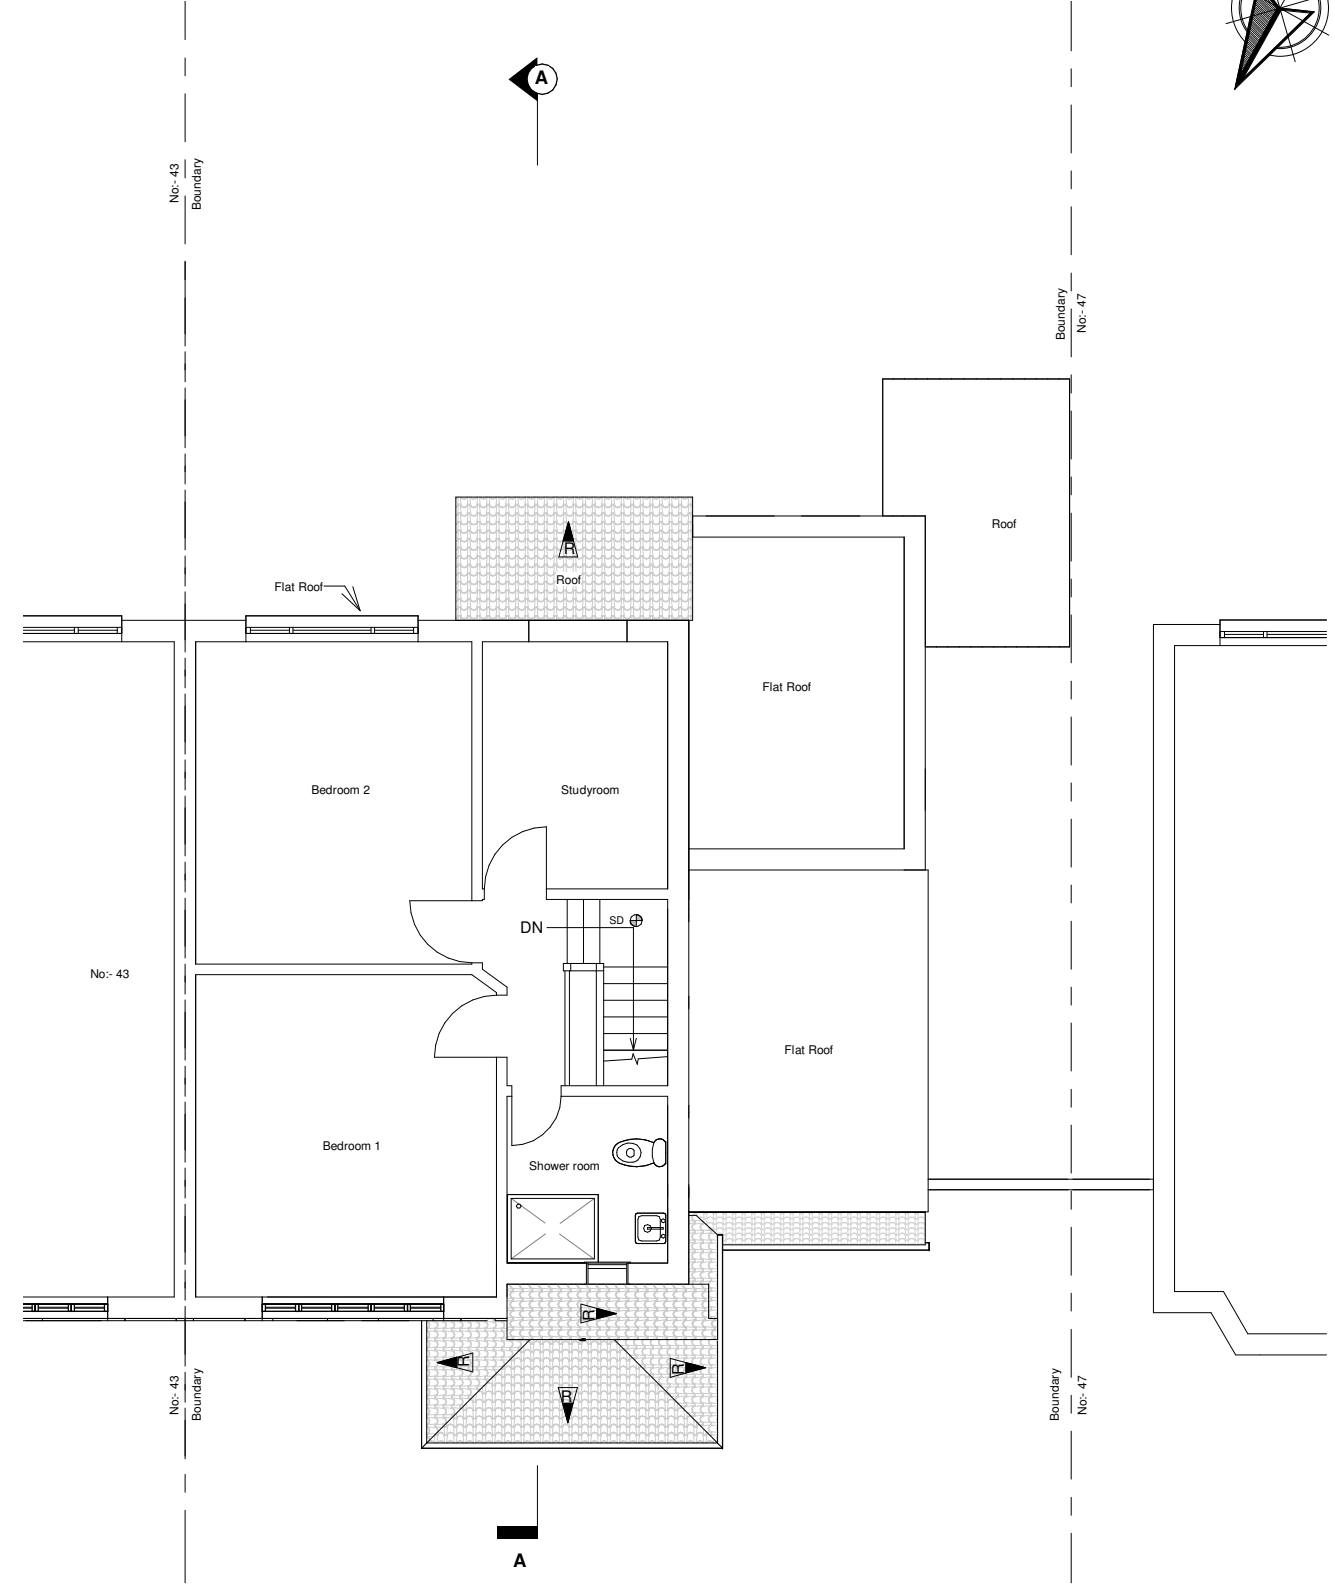

② Proposed First Floor  
1 : 100


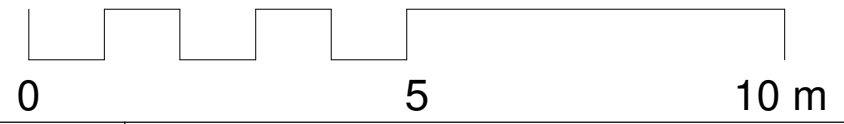


Drawing Title **First Floor Plan**


Notes	
1. All dimensions are in millimetres.	
2. All dimensions are to be checked on site.	
3. Any discrepancy between the architectural drawing and other drawings relevant for construction should be notified before commencement.	
Legend	
VP Vent pipe, SP Sewage Pipe, DP Down Pipe	
B Beam, C Ceiling, F Floor, W Wall, R Roof Slopes Down	

Revision		
Rev	Description	Date
A		
B		
C		
D		
E		

Drawn	<b>SK</b>	Project No:	-
Dwg. No.	22-105	Client:	<b>Dr Tharumalingam Gowripalann</b>
Checked	-	Project Name:	<b>45 Edenfield Gardens</b>
Date	19/07/2022	Project Address:	<b>45 Edenfield Gardens Worcester Park Surrey KT4 7DU</b>
Scale	1 : 100 @A3		

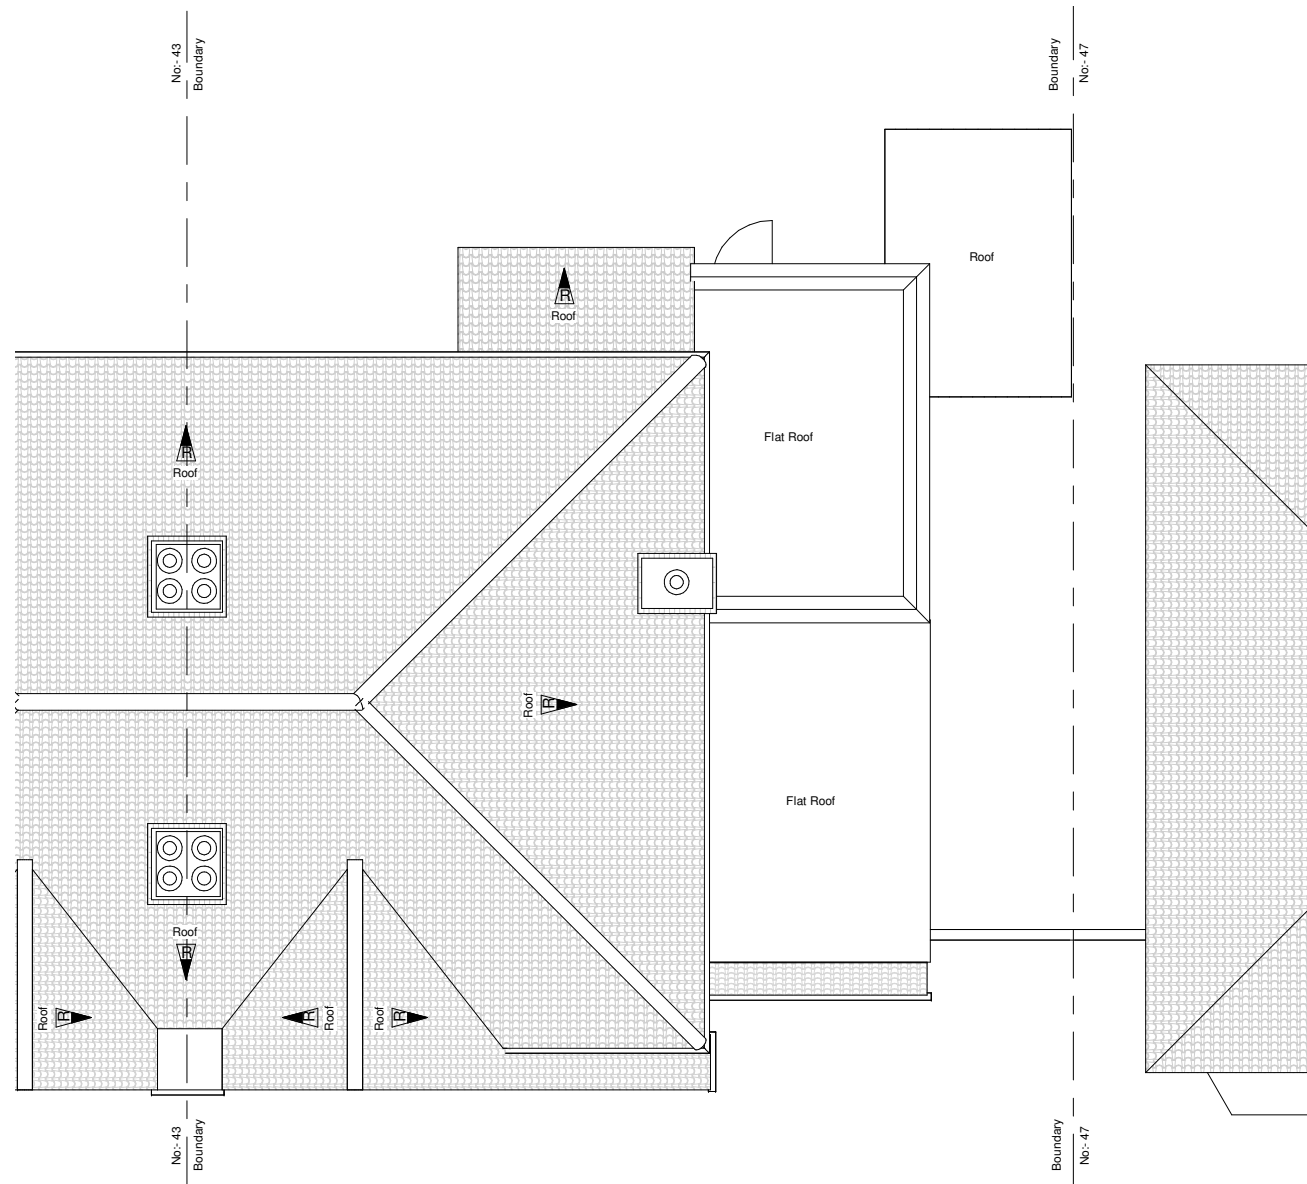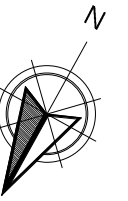


1 Existing Roof  
1 : 100

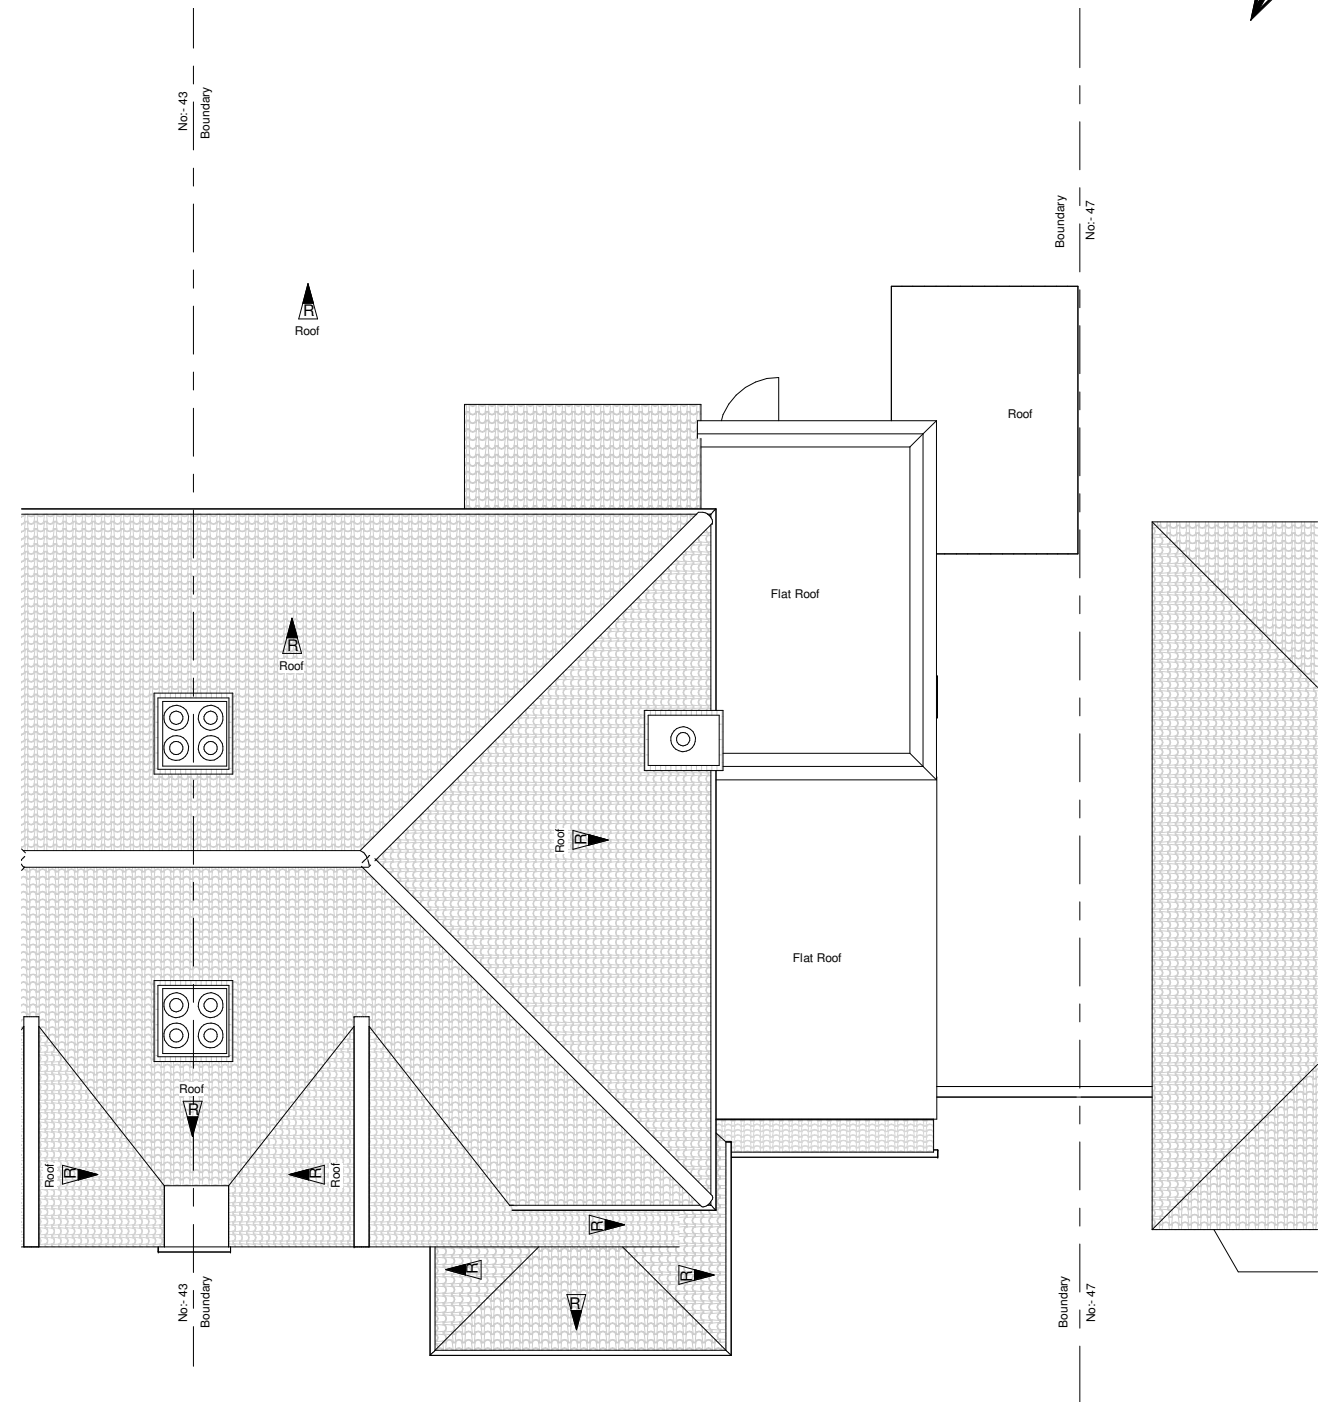

2 Proposed Roof  
1 : 100

Drawn	SK	Project No:	-
Dwg. No.	22-106	Client:	Dr Tharumalingam Gowripalann
Checked	-	Project Name:	45 Edenfield Gardens
Date	19/07/2022	Project Address:	45 Edenfield Gardens Worcester Park Surrey KT4 7DU
Scale	1 : 100 @A3		

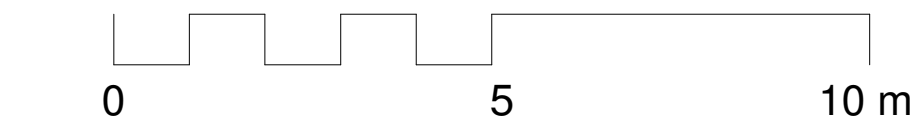

Drawing Title

**Roof Plan**


Notes	
1. All dimensions are in millimetres.	
2. All dimensions are to be checked on site.	
3. Any discrepancy between the architectural drawing and other drawings relevant for construction should be notified before commencement.	
Legend	
VP Vent pipe, SP Sewage Pipe, DP Down Pipe	
B Beam, C Ceiling, F Floor, W Wall, R Roof Slopes Down	



Revision		
Rev	Description	Date
A		
B		
C		
D		
E		



1 Existing North (Rear)  
1 : 100

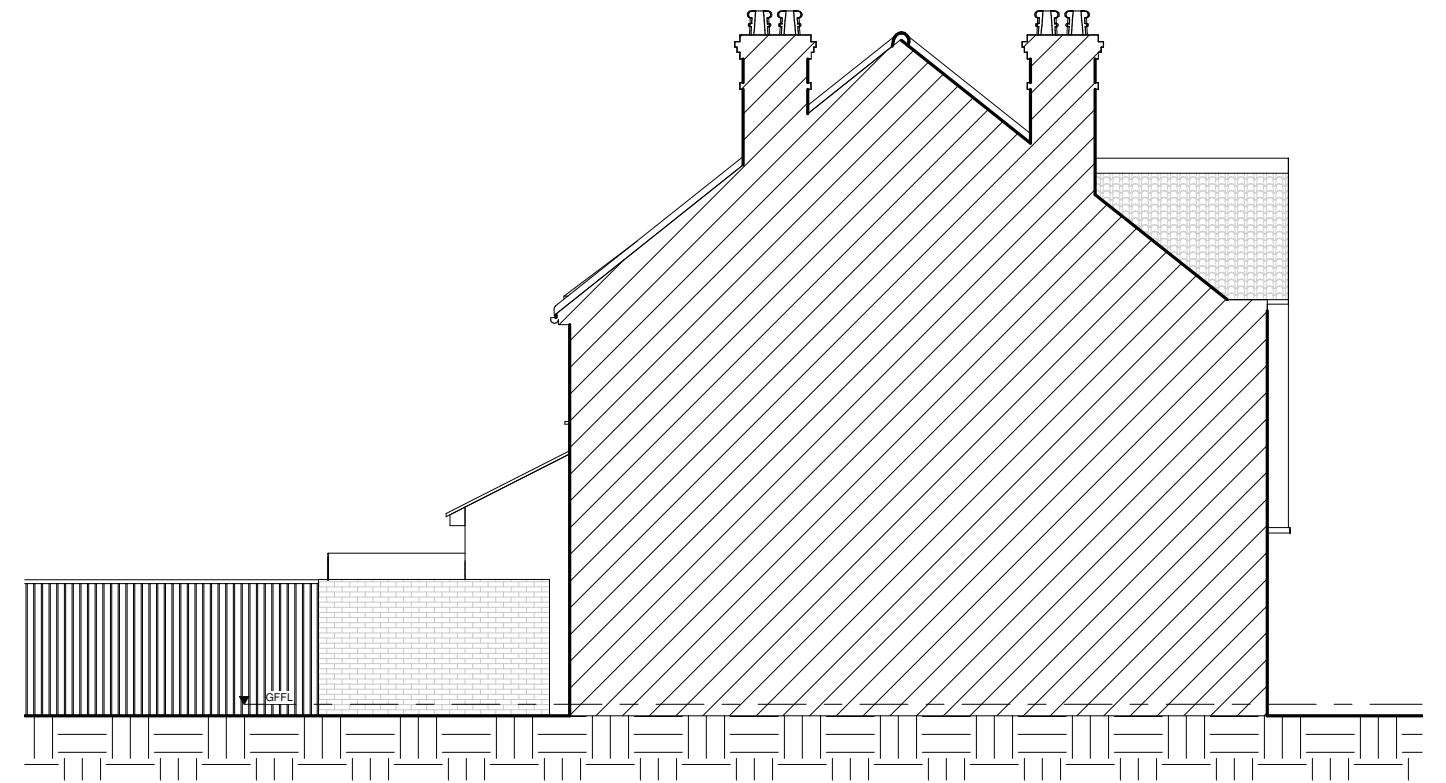

3 Existing West (Left)  
1 : 100




2 Proposed North (Rear)  
1 : 100



4 Proposed West (Left)  
1 : 100

Drawn	SK	Project No:	-
Dwg. No.	22-107	Client:	Dr Tharumalingam Gowripalann
Checked	-	Project Name:	45 Edenfield Gardens
Date	19/07/2022	Project Address:	45 Edenfield Gardens Worcester Park Surrey KT4 7DU
Scale	1 : 100 @A3		

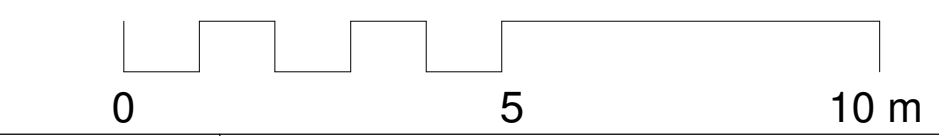

Drawing Title **North & West Elevation**

Notes	
1. All dimensions are in millimetres.	
2. All dimensions are to be checked on site.	
3. Any discrepancy between the architectural drawing and other drawings relevant for construction should be notified before commencement.	
Legend	
VP Vent pipe, SP Sewage Pipe, DP Down Pipe	
B Beam, C Ceiling, F Floor, W Wall, R Roof Slopes Down	

Revision		
Rev	Description	Date
A		
B		
C		
D		
E		





1 Existing South (Front)  
1 : 100



2 Existing East (Right)  
1 : 100




3 Proposed South (Front)  
1 : 100



4 Proposed East (Right)  
1 : 100

Drawn	SK	Project No:	-
Dwg. No.	22-108	Client:	Dr Tharumalingam Gowripalann
Checked	-	Project Name:	45 Edenfield Gardens
Date	19/07/2022	Project Address:	45 Edenfield Gardens Worcester Park Surrey KT4 7DU
Scale	1 : 100 @A3		

 

Drawing Title

**South & East Elevation**

- Notes**
- All dimensions are in millimetres.
  - All dimensions are to be checked on site.
  - Any discrepancy between the architectural drawing and other drawings relevant for construction should be notified before commencement.

**Legend**

VP Vent pipe, SP Sewage Pipe, DP Down Pipe
B Beam, C Ceiling, F Floor, W Wall, R Roof Slopes Down



Rev	Revision Description	Date
A		
B		
C		
D		
E		



1 Existing 3D Visualisation Front



2 Proposed 3D Visualisation Front

Drawn	<b>SK</b>	Project No:	-	Drawing Title	<b>3D Visualisations</b>	<p style="text-align: center;"><b>Notes</b></p> <p>1. All dimensions are in millimetres.                  2. All dimensions are to be checked on site.                  3. Any discrepancy between the architectural drawing and other drawings relevant for construction should be notified before commencement.</p> <p style="text-align: center;">Legend</p> <p>VP Vent pipe, SP Sewage Pipe, DP Down Pipe                  B Beam, C Ceiling, F Floor, W Wall, R Roof Slopes Down</p>	Revision		
Dwg. No.	22-109	Client:	<b>Dr Tharumalingam Gowripalann</b>				Rev	Description	Date
Checked	-	Project Name:	<b>45 Edenfield Gardens</b>				A		
Date	19/07/2022	Project Address:	<b>45 Edenfield Gardens Worcester Park Surrey KT4 7DU</b>				B		
Scale	<b>@A3</b>						C		
				D					
				E					