


Notes
Do not scale from drawing unless for planning purposes.
All dimensions to be checked on site.
All levels to be checked on site.
All setting out must be checked on site.
This drawing is copyright WhitemanDesign.
This drawing must not be used onsite unless 'Issued for Construction'.

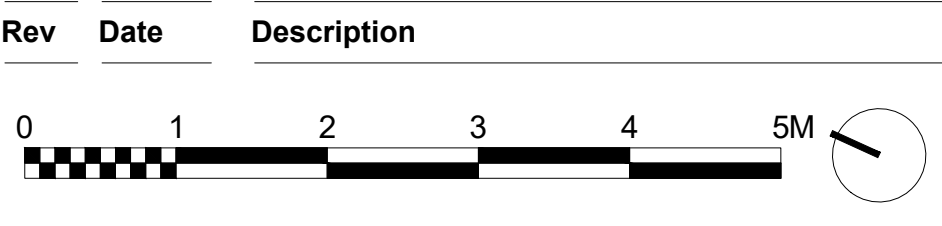

Project
12 Burgh Heath Road

Client
Mr & Mrs Roberts

Date
01/03/22

Scale
1 : 100 at A3
1 : 50 at A1

Drawing Title
Existing Ground Floor Plan


Drawn	Checked	Approved

Drawing Status
For Information

Project	View	Drawing No.	Rev
17423	P	010	-

7C West Street Ewell, KT17 1UZ Telephone +44 (0)7792337613	lee@whitemanarchitects.com www.whitemanarchitects.com
---	--

Notes
Do not scale from drawing unless for planning purposes.
All dimensions to be checked on site.
All levels to be checked on site.
All setting out must be checked on site.
This drawing is copyright WhitemanDesign.
This drawing must not be used onsite unless 'Issued for Construction'.

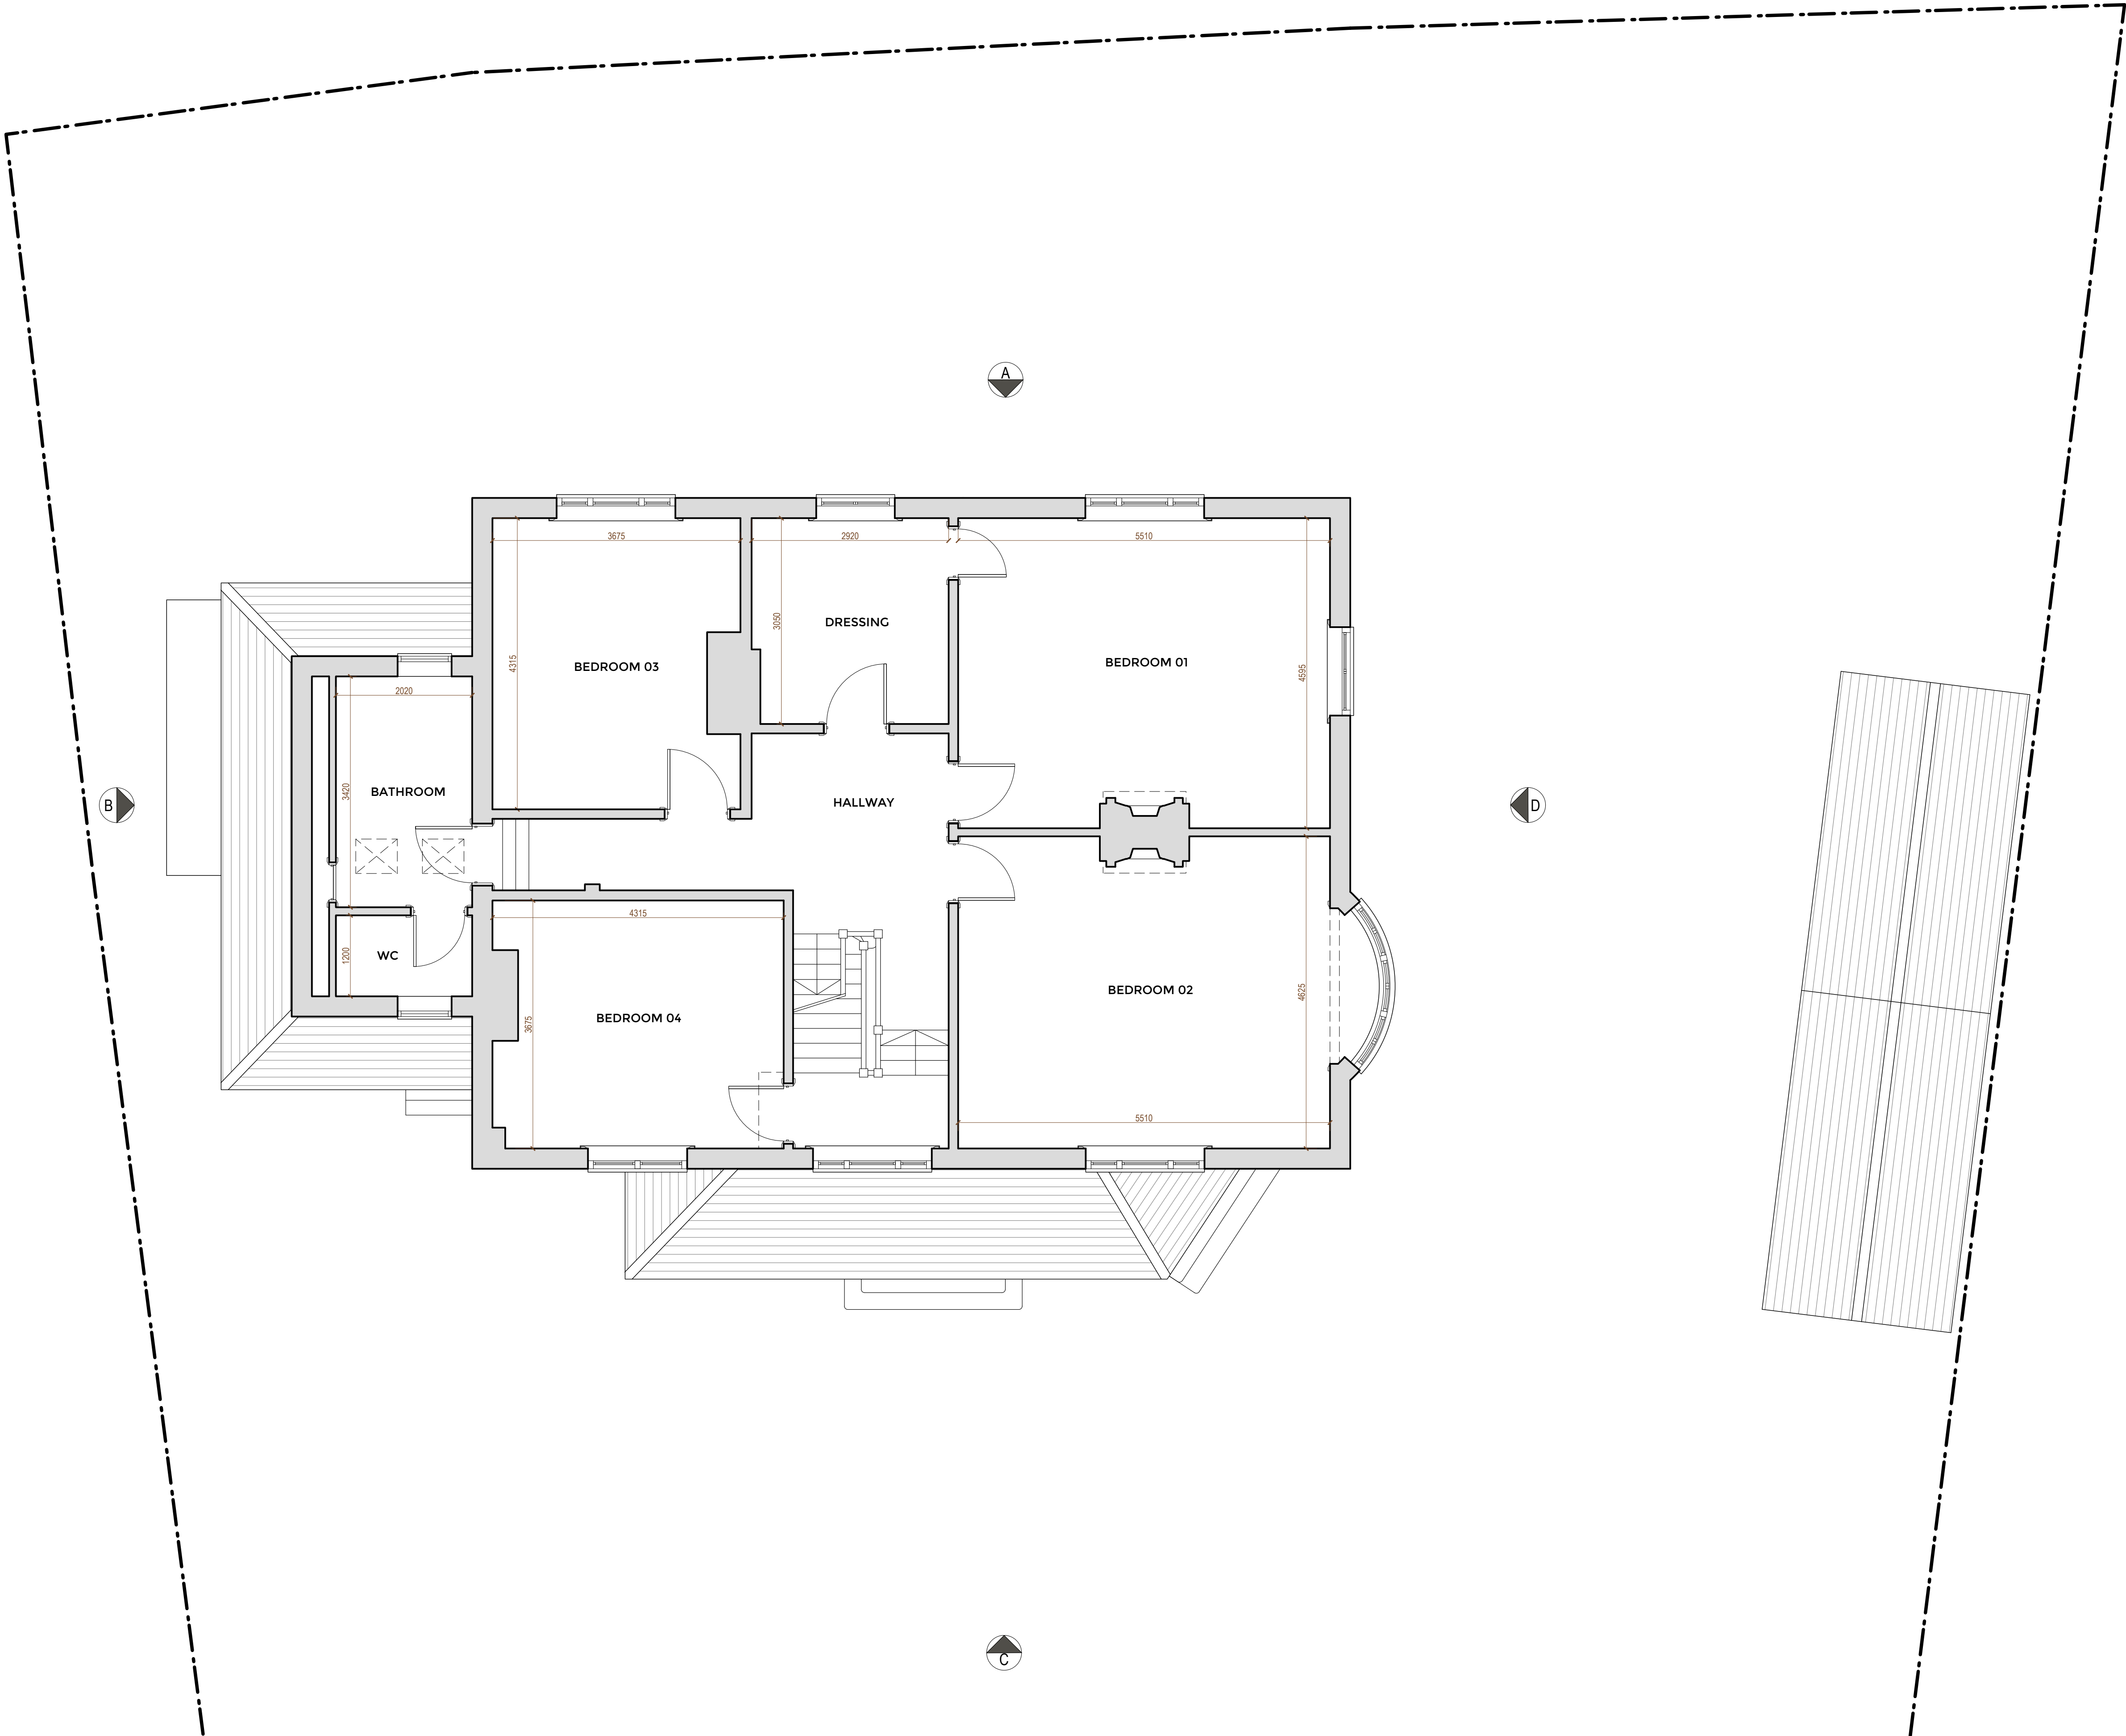

Project
12 Burgh Heath Road

Client
Mr & Mrs Roberts

Date
01/03/22

Scale
1 : 100 at A3
1 : 50 at A1

Drawing Title
Existing First Floor Plan

Drawn	Checked	Approved


Drawing Status
For Information

Project	View	Drawing No.	Rev
17423	P	011	-

7C West Street
Ewell, KT17 1UZ
Telephone
+44 (0)7792337613

lee@whitemanarchitects.com
www.whitemanarchitects.com

WhitemanArchitects

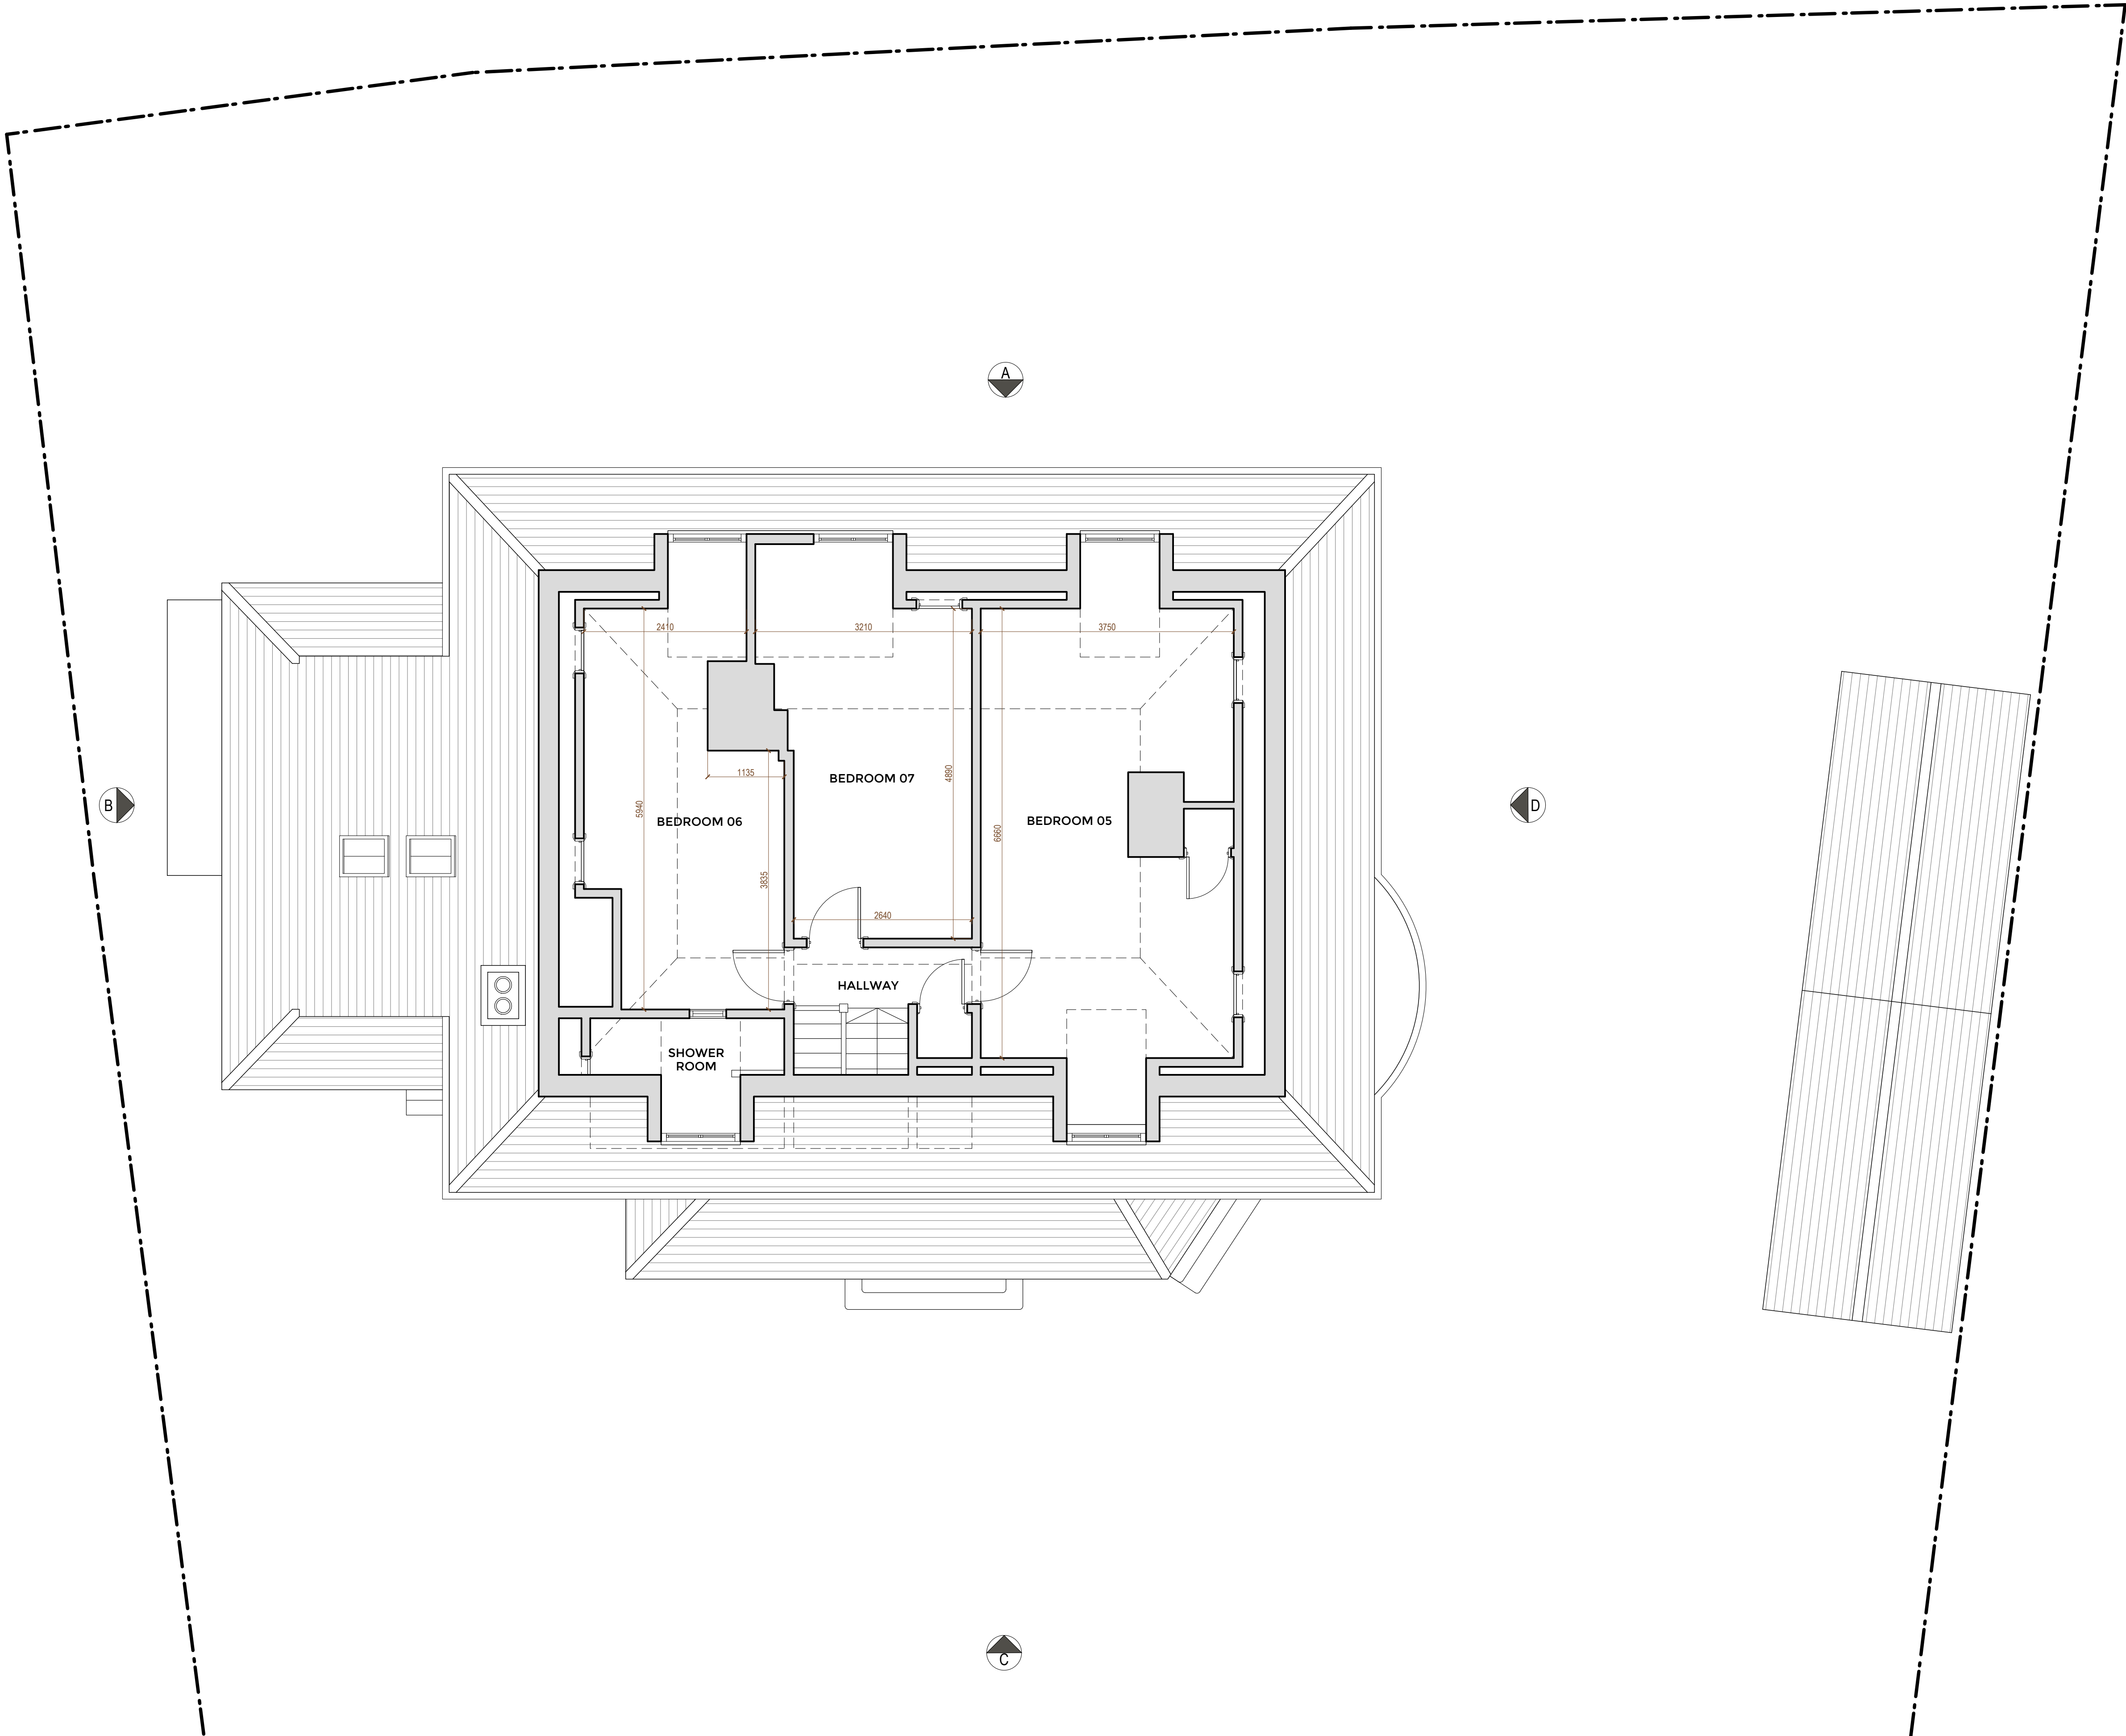

Notes
Do not scale from drawing unless for planning purposes.
All dimensions to be checked on site.
All levels to be checked on site.
All setting out must be checked on site.
This drawing is copyright WhitemanDesign.
This drawing must not be used onsite unless 'Issued for Construction'.



Project
12 Burgh Heath Road

Client
Mr & Mrs Roberts

Date
01/03/22

Scale
1 : 100 at A3
1 : 50 at A1

Drawing Title
Existing Second Floor Plan

Drawn **Checked** **Approved**


Drawing Status
For Information

Project	View	Drawing No.	Rev
17423	E	012	-

7C West Street
Ewell, KT17 1UZ
Telephone
+44 (0)7792337613

lee@whitemanarchitects.com
www.whitemanarchitects.com

WhitemanArchitects

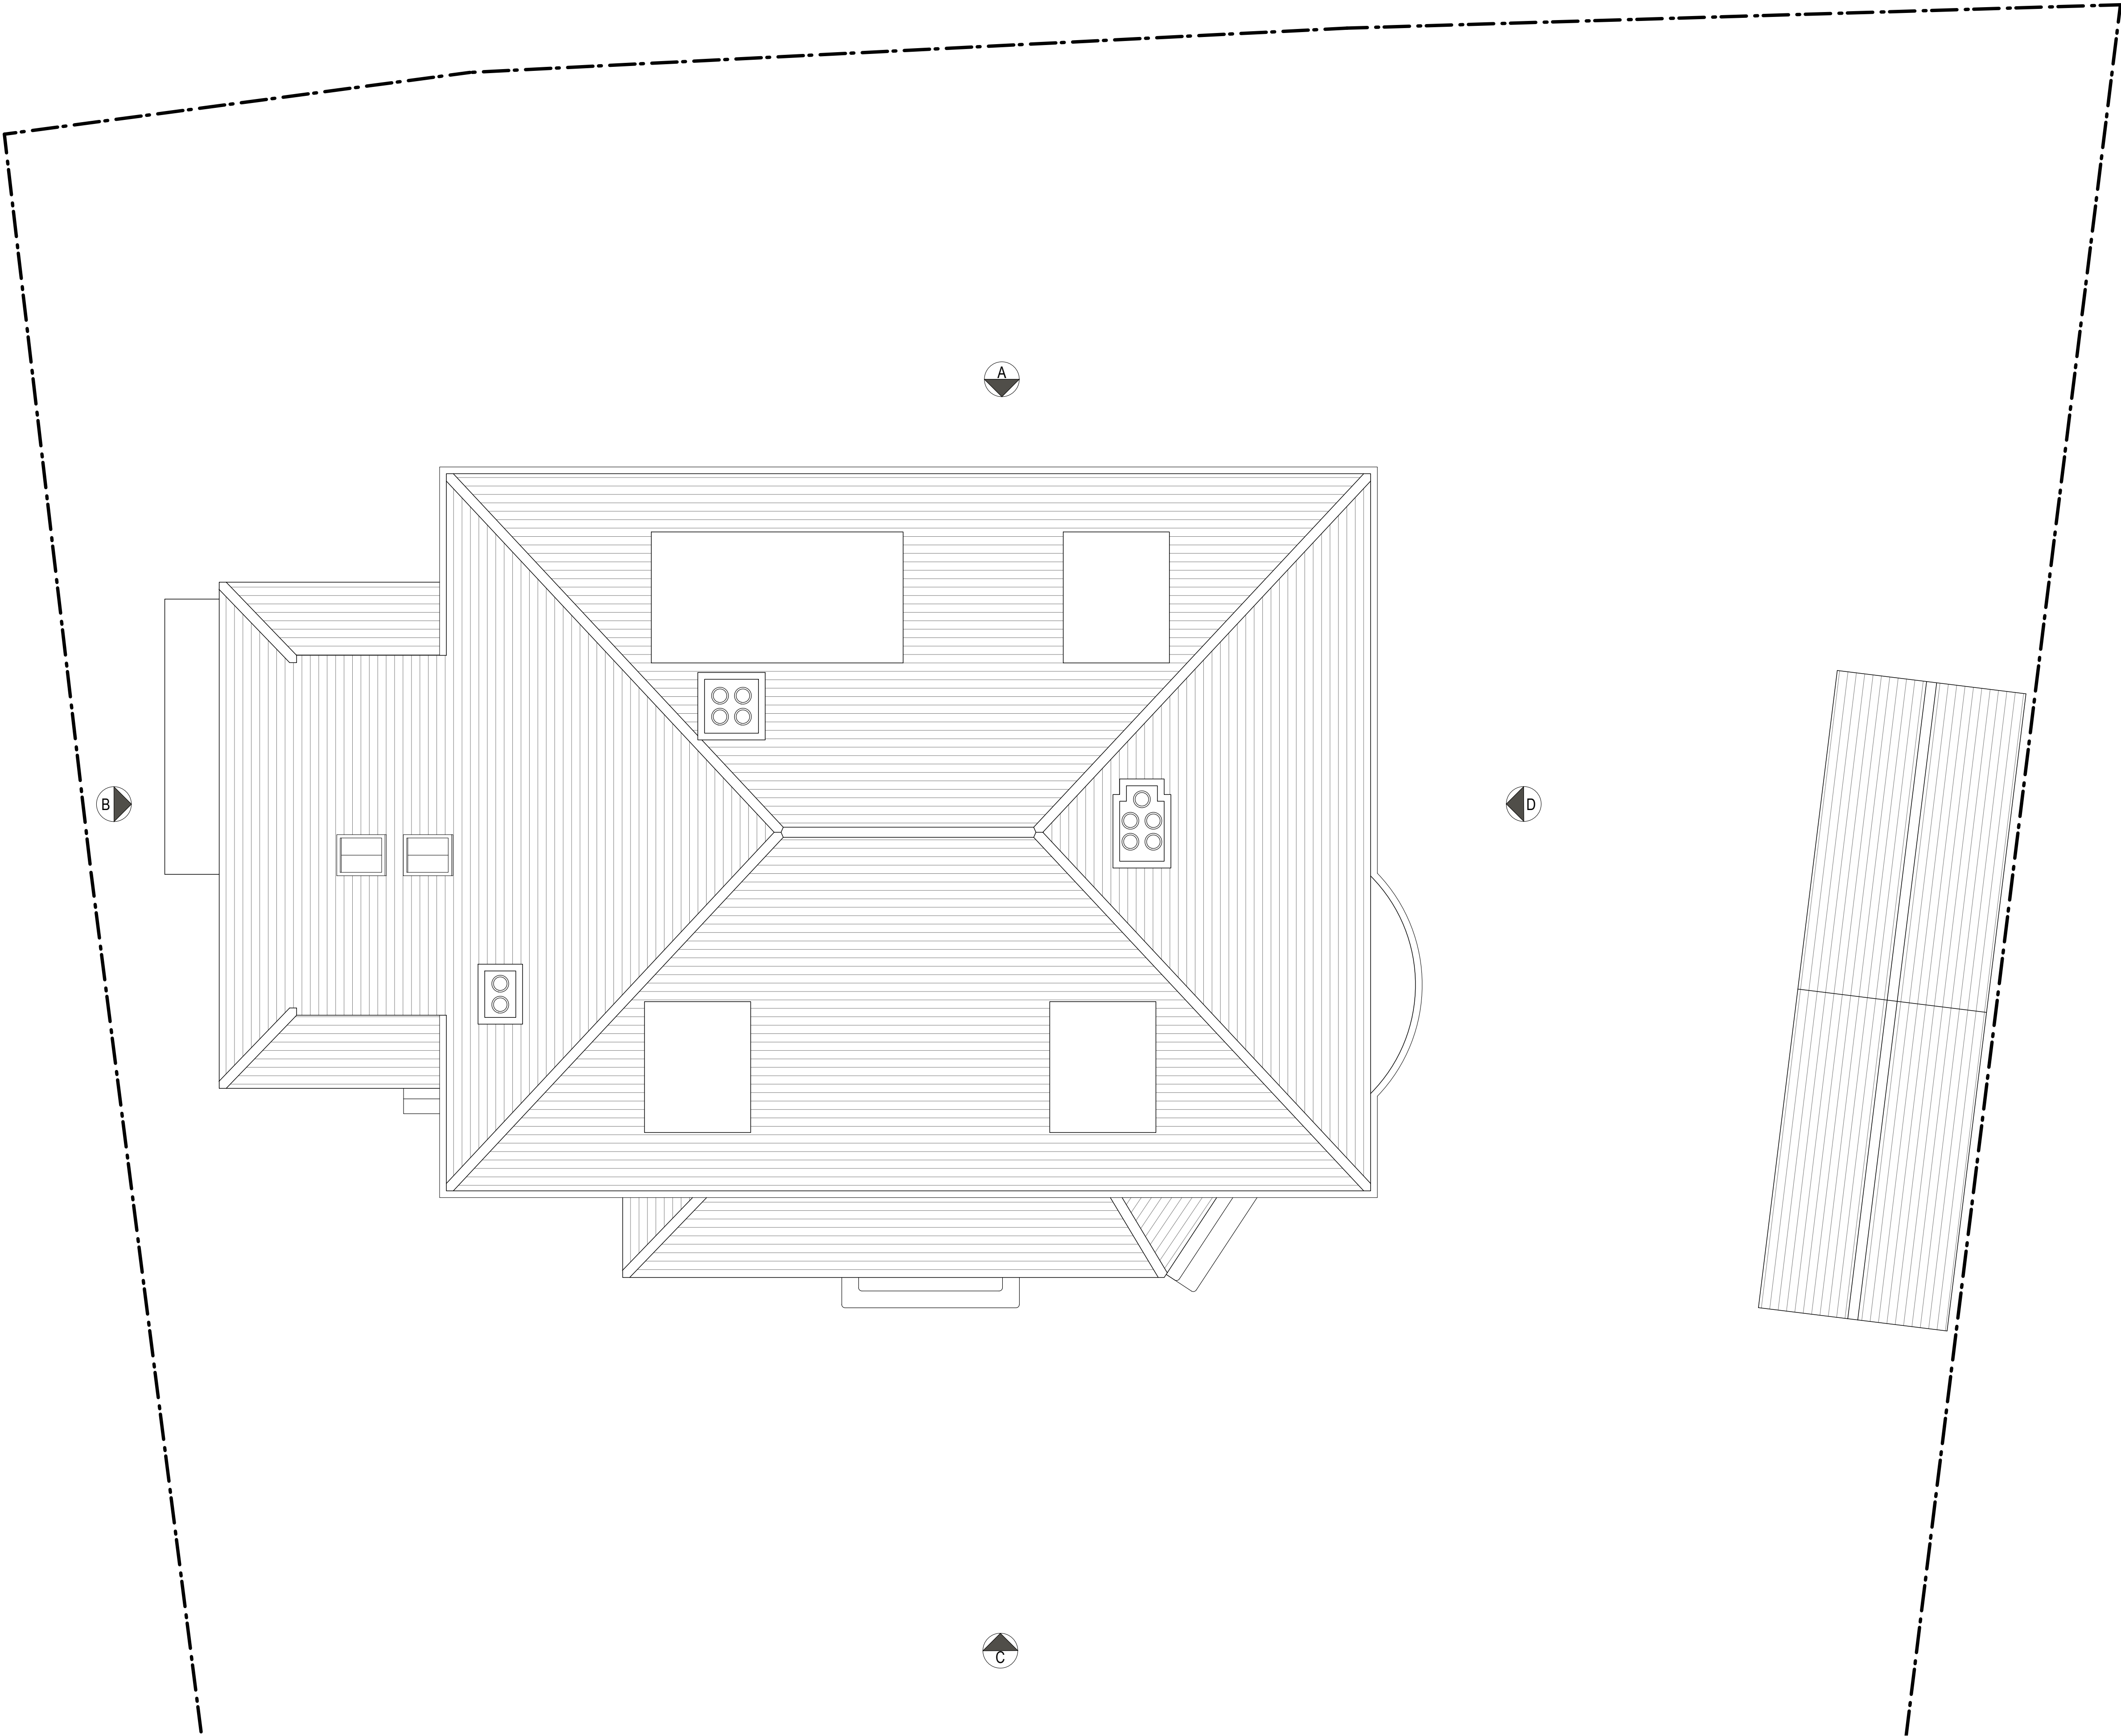

Notes
Do not scale from drawing unless for planning purposes.
All dimensions to be checked on site.
All levels to be checked on site.
All setting out must be checked on site.
This drawing is copyright WhitemanDesign.
This drawing must not be used onsite unless 'Issued for Construction'.

Rev	Date	Description
0	1	2
3	4	5M

Project	12 Burgh Heath Road
Client	Mr & Mrs Roberts
Date	01/03/22
Scale	1 : 100 at A3 1 : 50 at A1

Drawing Title	Existing Roof Plan
---------------	--------------------

Drawn	Checked	Approved
-------	---------	----------

Drawing Status	For Information
----------------	-----------------

Project	View	Drawing No.	Rev
17423	E	013	-

7C West Street
Ewell, KT17 1UZ
Telephone
+44 (0)7792337613

lee@whitemanarchitects.com
www.whitemanarchitects.com

WhitemanArchitects

Notes
Do not scale from drawing unless for planning purposes.
All dimensions to be checked on site.
All levels to be checked on site.
All setting out must be checked on site.
This drawing is copyright WhitemanDesign.
This drawing must not be used onsite unless 'Issued for Construction'.



Rev	Date	Description
<div><div></div><div>01</div><div>02</div><div>03</div><div>04</div><div>05</div></div> <div>0 1 2 3 4 5M</div>		

Project 12 Burgh Heath Road	
Client Mr & Mrs Roberts	
Date 01/03/22	Scale 1 : 100 at A3 1 : 50 at A1

Drawing Title
Existing Elevation A

Drawn	Checked	Approved
--------------	----------------	-----------------

Drawing Status
For Information

Project	View	Drawing No.	Rev
17423	E	013	-

7C West Street
Ewell, KT17 1UZ
Telephone
+44 (0)7792337613

lee@whitemanarchitects.com
www.whitemanarchitects.com

WhitemanArchitects

Notes
Do not scale from drawing unless for planning purposes.
All dimensions to be checked on site.
All levels to be checked on site.
All setting out must be checked on site.
This drawing is copyright WhitemanDesign.
This drawing must not be used onsite unless 'Issued for Construction'.



Rev	Date	Description
0	1	2
3	4	5M

Project	
12 Burgh Heath Road	
Client	
Mr & Mrs Roberts	
Date	Scale
01/03/22	1 : 100 at A3
	1 : 50 at A1

Drawing Title	
Existing Elevation B	

Drawn	Checked	Approved
-------	---------	----------

Drawing Status	
For Information	

Project	View	Drawing No.	Rev
17423	E	015	-

7C West Street
Ewell, KT17 1UZ
Telephone
+44 (0)7792337613

lee@whitemanarchitects.com
www.whitemanarchitects.com

WhitemanArchitects

Notes
Do not scale from drawing unless for planning purposes.
All dimensions to be checked on site.
All levels to be checked on site.
All setting out must be checked on site.
This drawing is copyright WhitemanDesign.
This drawing must not be used onsite unless 'Issued for Construction'.



Rev	Date	Description
0	1	2
3	4	5M

Project 12 Burgh Heath Road	
Client Mr & Mrs Roberts	
Date 01/03/22	Scale 1 : 100 at A3 1 : 50 at A1

Drawing Title Existing Rear Elevation C	
Drawn	Checked
Approved	

Drawing Status For Information	
--	--

Project	View	Drawing No.	Rev
17423	P	014	-

7C West Street
Ewell, KT17 1UZ
Telephone
+44 (0)7792337613

lee@whitemanarchitects.com
www.whitemanarchitects.com

WhitemanArchitects

Notes
Do not scale from drawing unless for planning purposes.
All dimensions to be checked on site.
All levels to be checked on site.
All setting out must be checked on site.
This drawing is copyright WhitemanDesign.
This drawing must not be used onsite unless 'Issued for Construction'.



Rev	Date	Description
0	1	2
3	4	5M

Project	
12 Burgh Heath Road	
Client	
Mr & Mrs Roberts	
Date	Scale
01/03/22	1 : 100 at A3
	1 : 50 at A1

Drawing Title
Existing Elevation D

Drawn	Checked	Approved
-------	---------	----------

Drawing Status
For Information

Project	View	Drawing No.	Rev
17423	E	016	-

7C West Street
Ewell, KT17 1UZ
Telephone
+44 (0)7792337613

lee@whitemanarchitects.com
www.whitemanarchitects.com

WhitemanArchitects