




FRONT

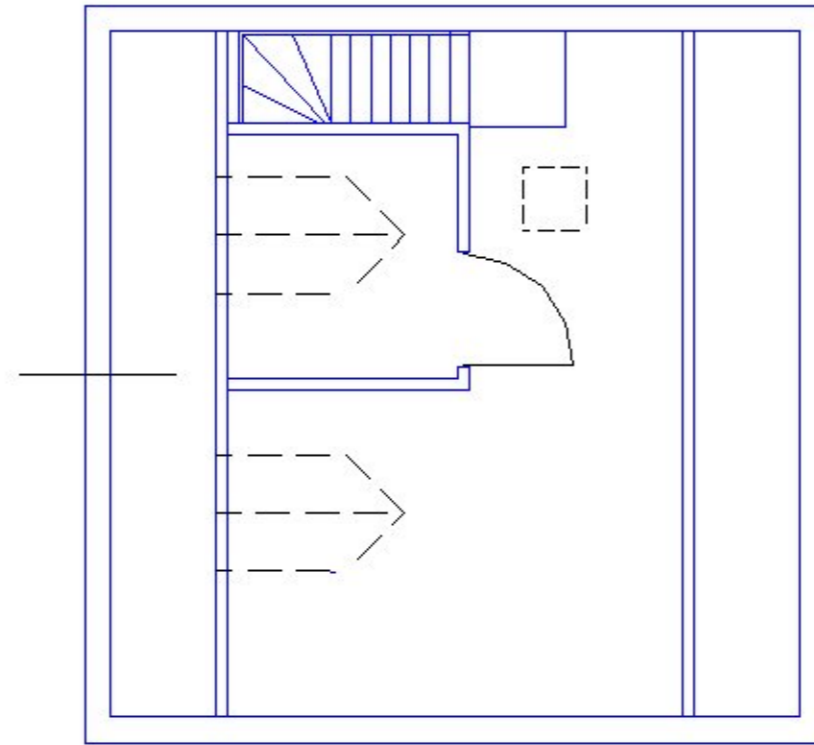


FIRST FLOOR

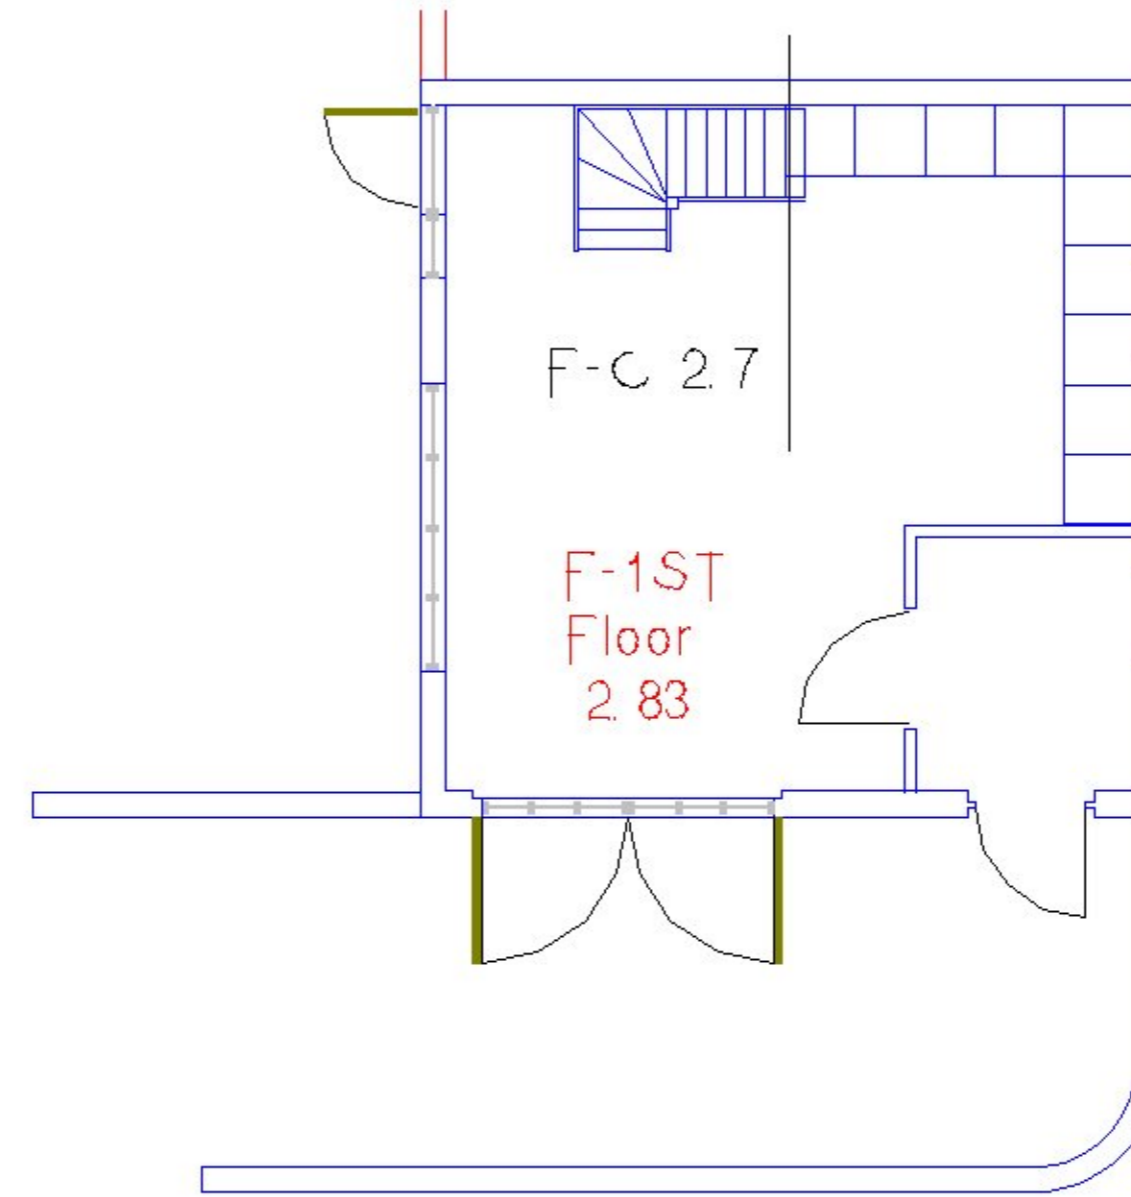


GROUND FLOOR

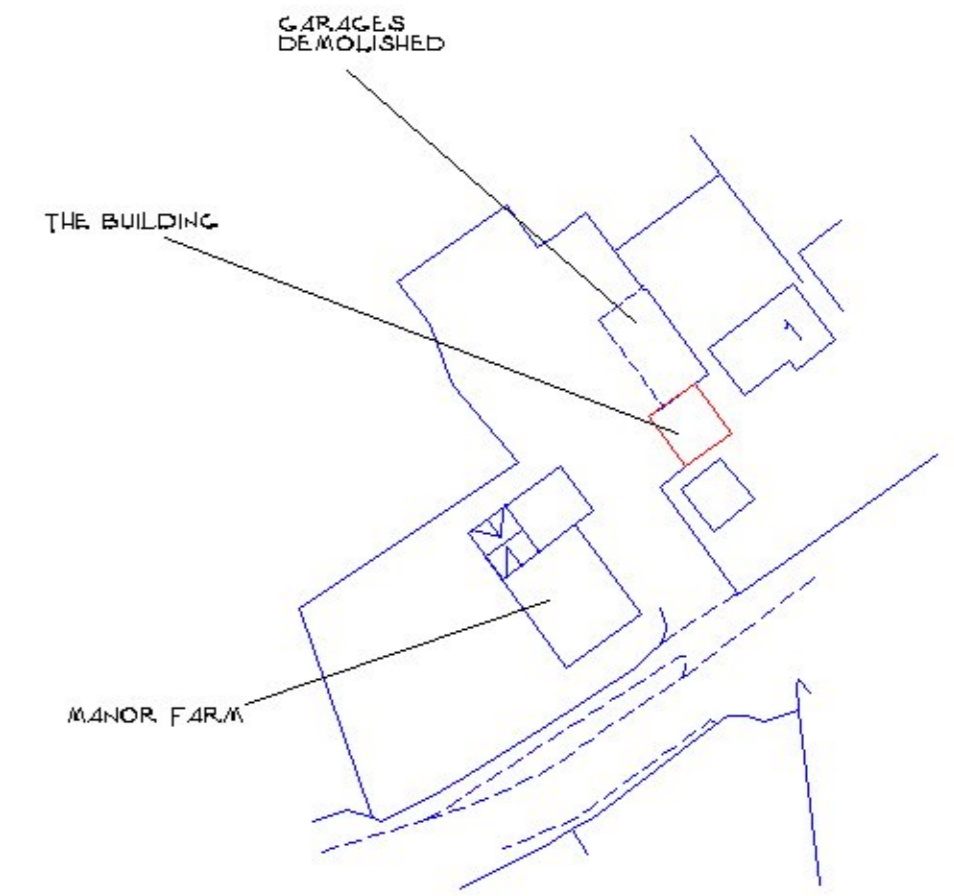


BLOCK PLAN 1:1250

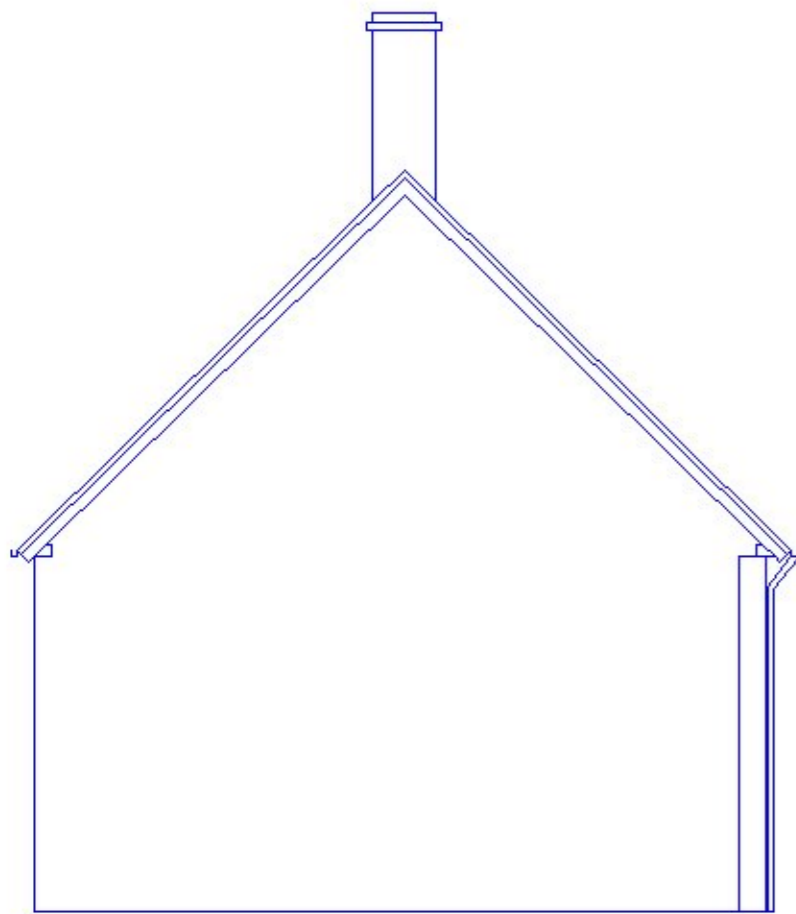


REAR

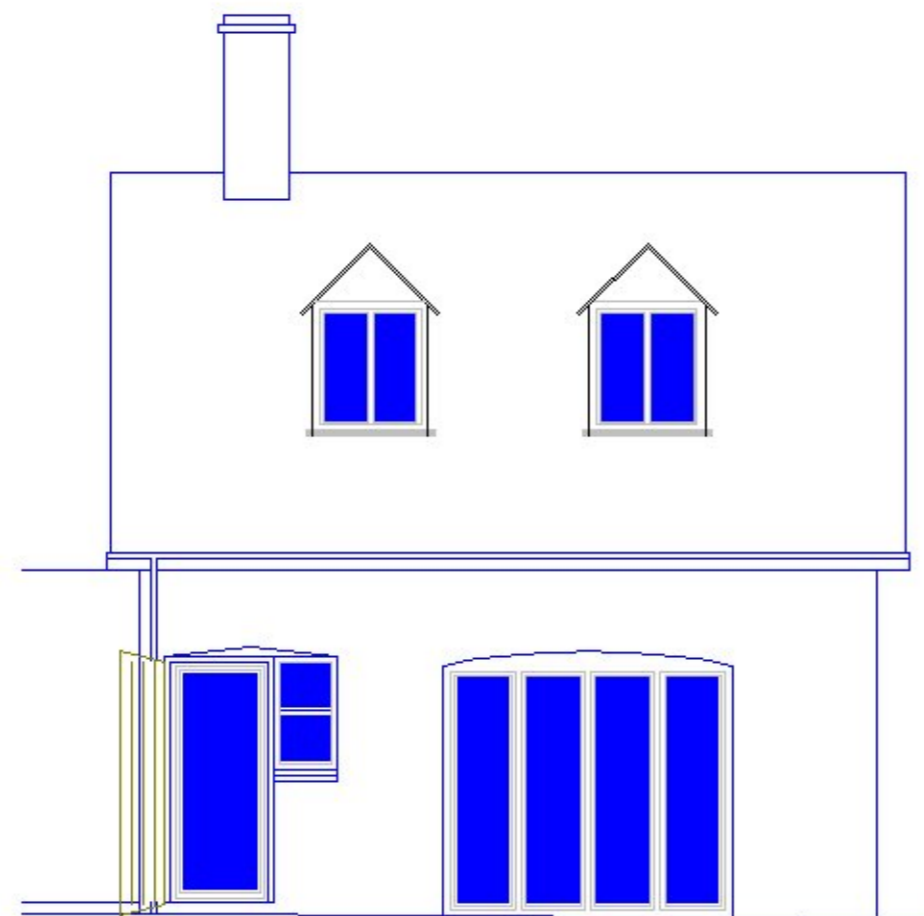


SIDE

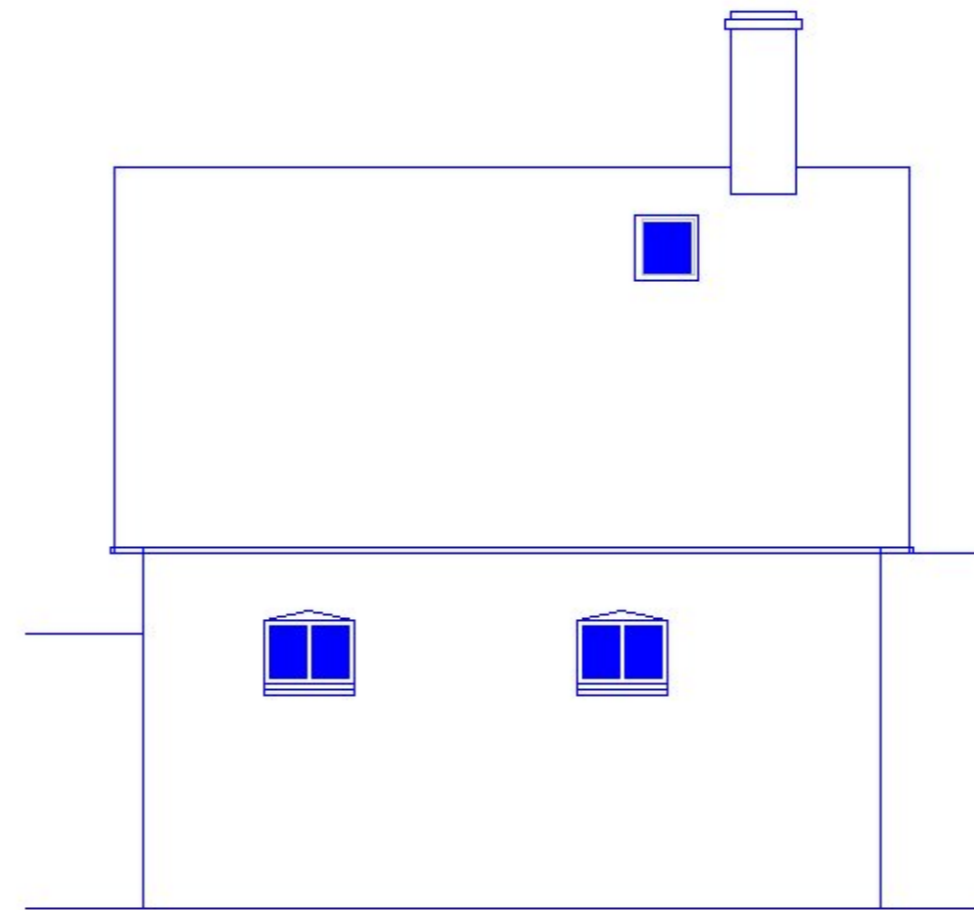

SIDE

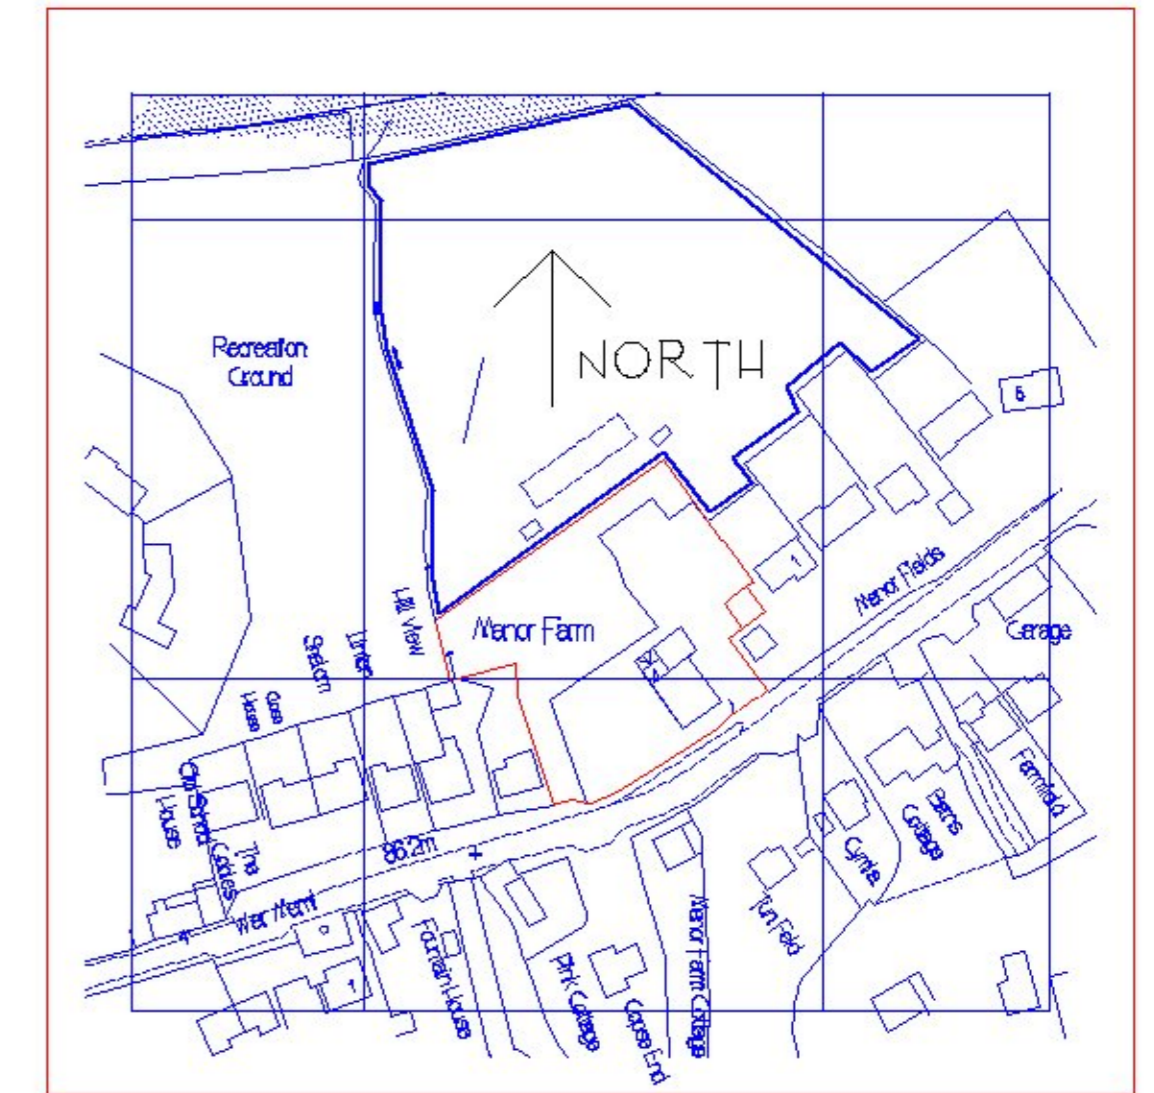

SITE PLAN 1:2500

 

SCALE

PROPOSED

REV 4 SITE PLAN AMENDED FEB 2021

Drinkwater
Consulting Civil & Structural Engineers

P.O. Box 14
Winchcombe
Cheltenham, Glos. GL54 5XR
Tel. 07902462411
E-Mail DRINKSTRUCT@yahoo.co.uk



Job Title
MANOR FARM
GRETTON

Drg Title
PROPOSED
FORCE ALTERATIONS
(ELEVATIONS)

Scale: 1:100

Date JAN 2020 By JPD 43

Drg No EST20/02 4