





EXISTING REAR ELEVATION

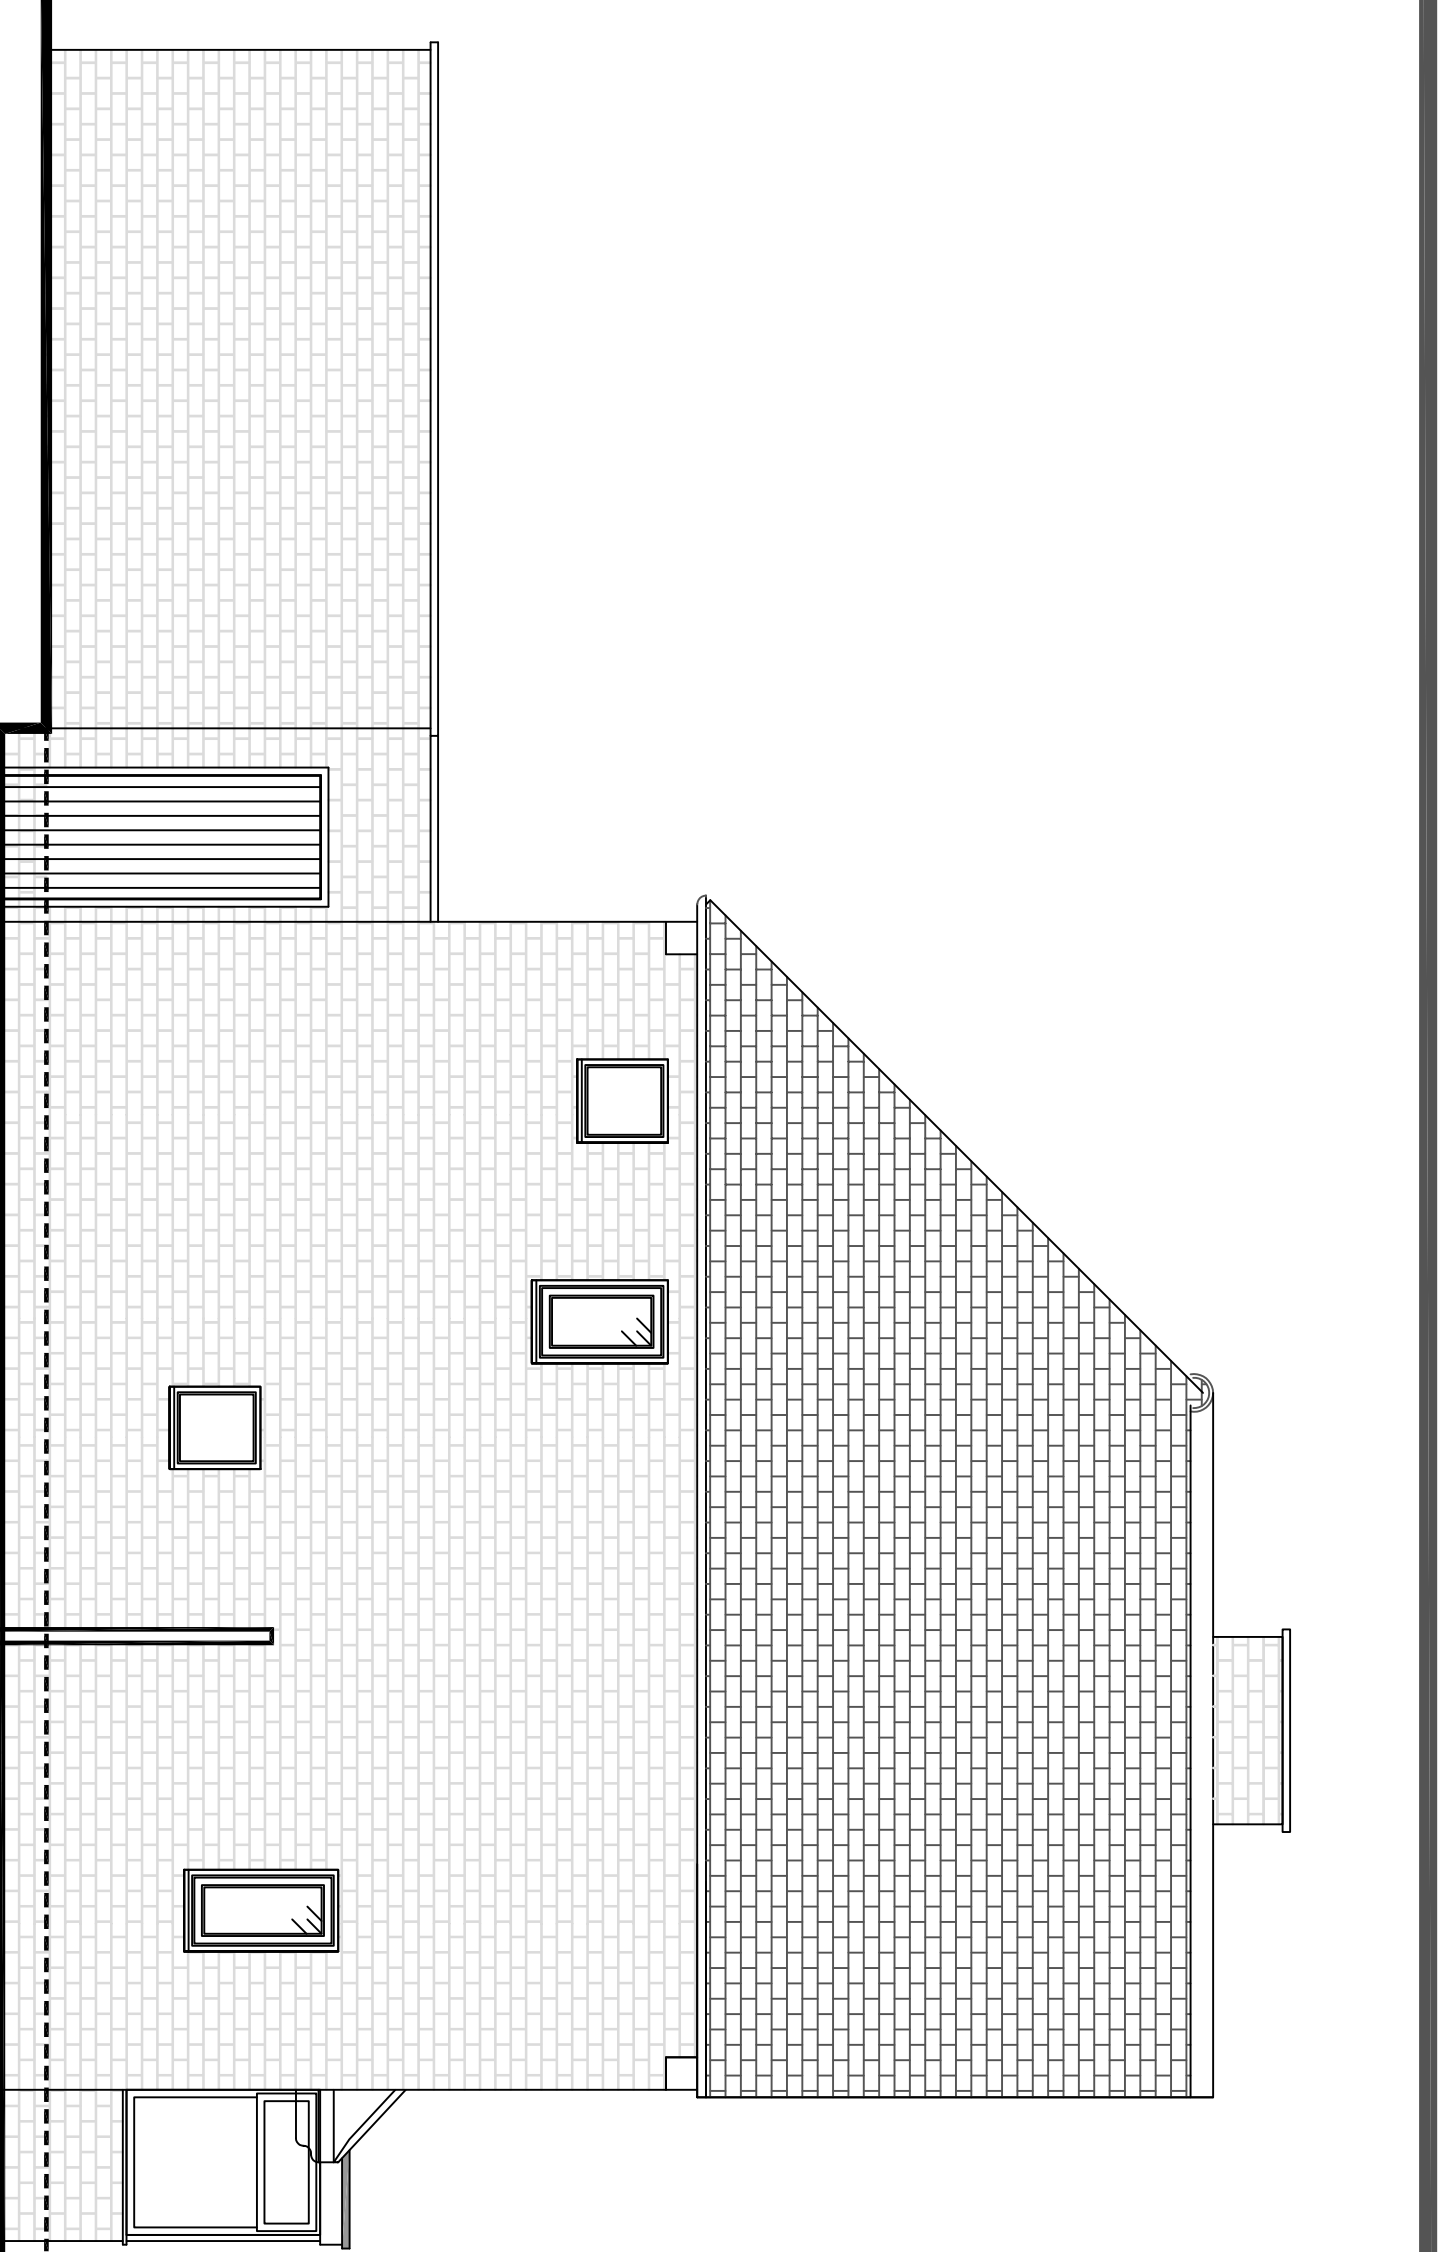


EXISTING SIDE ELEVATION

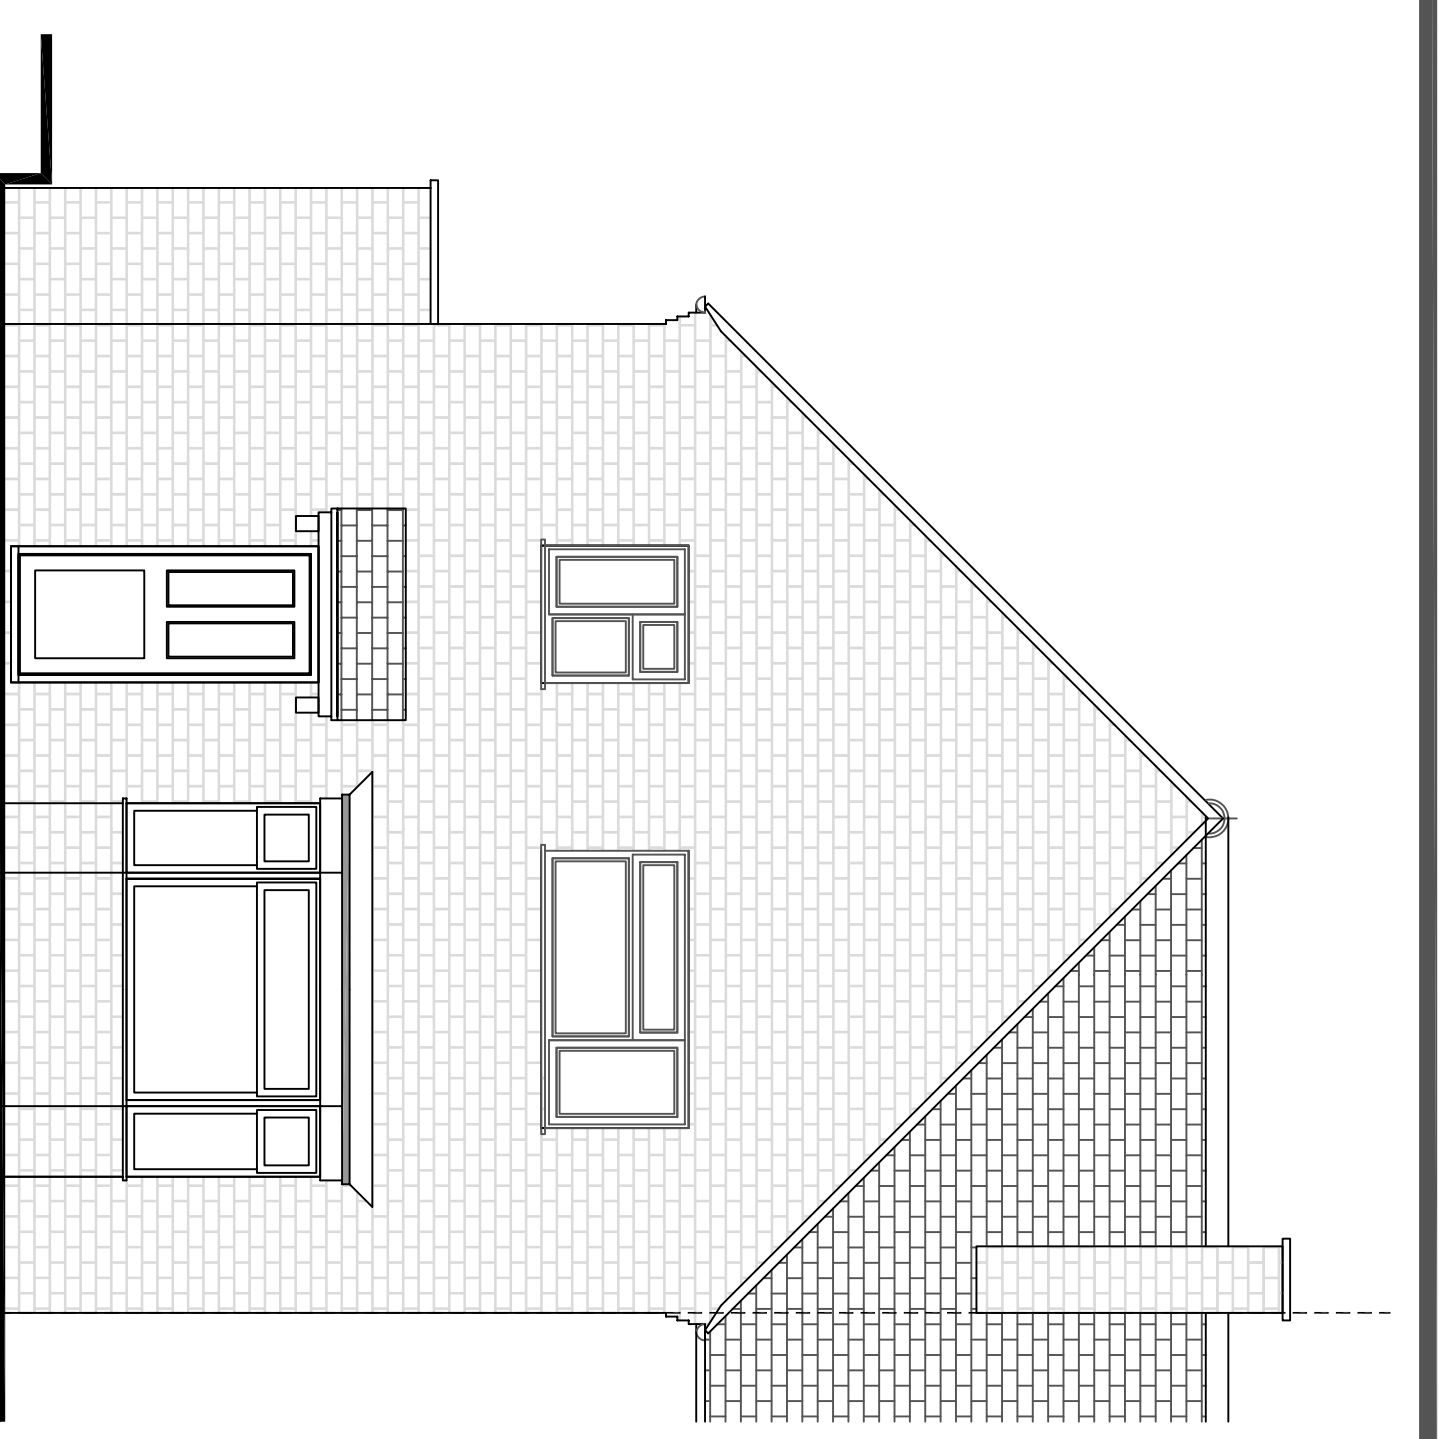

(C) This drawing is copyright. DO NOT SCALE FROM THIS DRAWING. Drawings are to be used for the purpose of being called out. This drawing is for the purpose of submitting a planning application only and it is to be read in conjunction with all other drawings and information in connection with the scheme. Any discrepancies to be reported to Plan-it partnership Limited in writing prior to works proceeding. No unauthorised copying or reproducing of this drawing without prior written permission from Plan-it partnership Limited

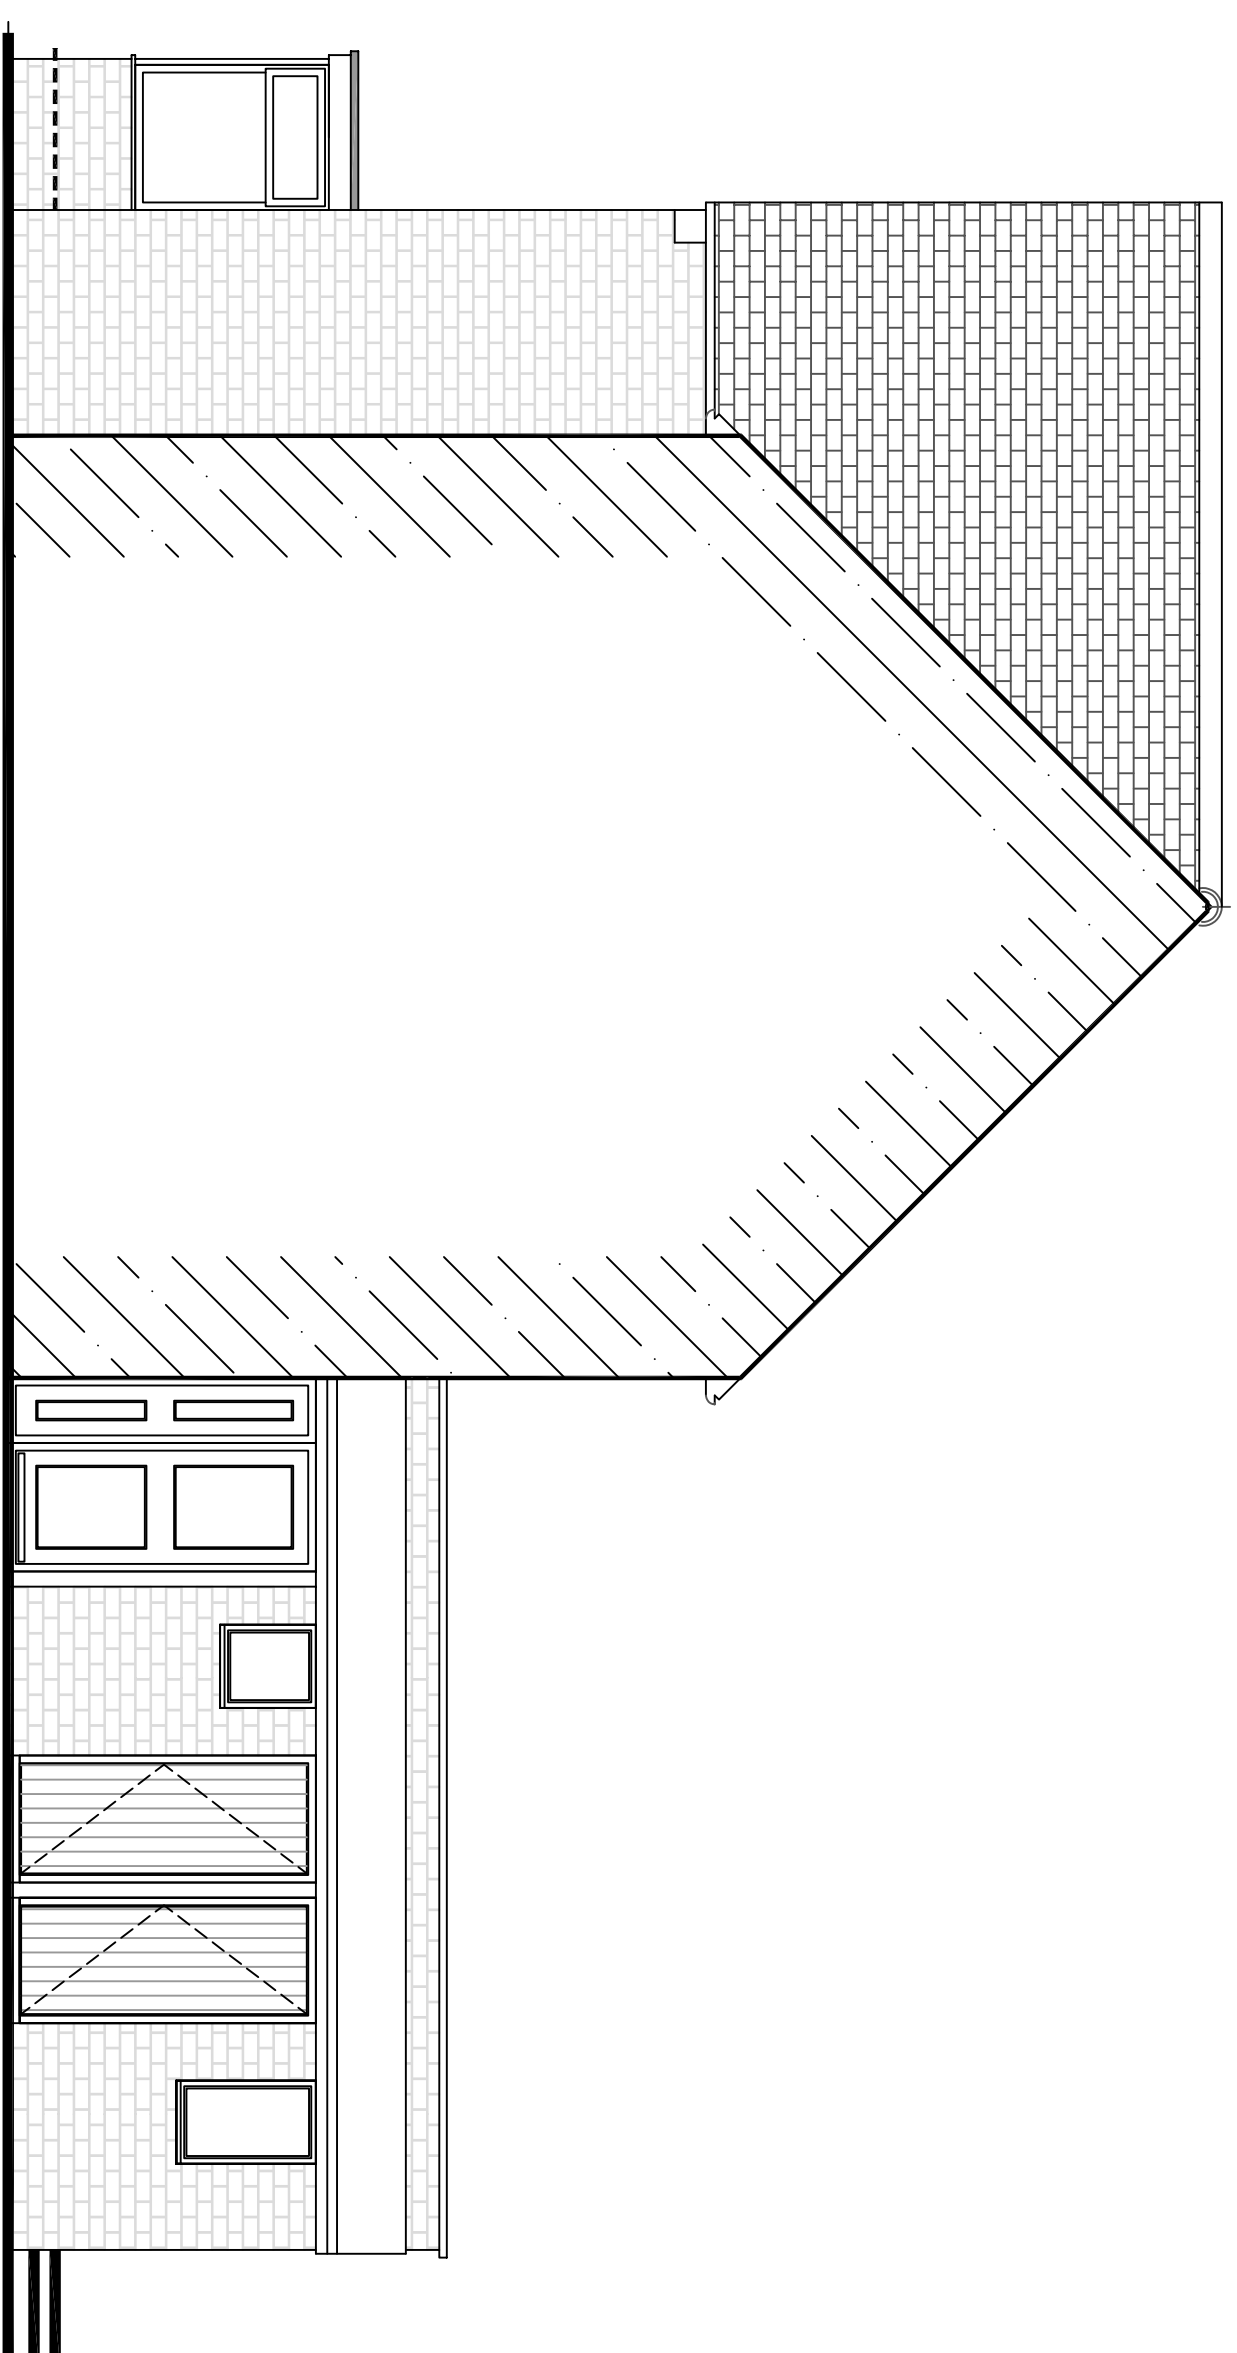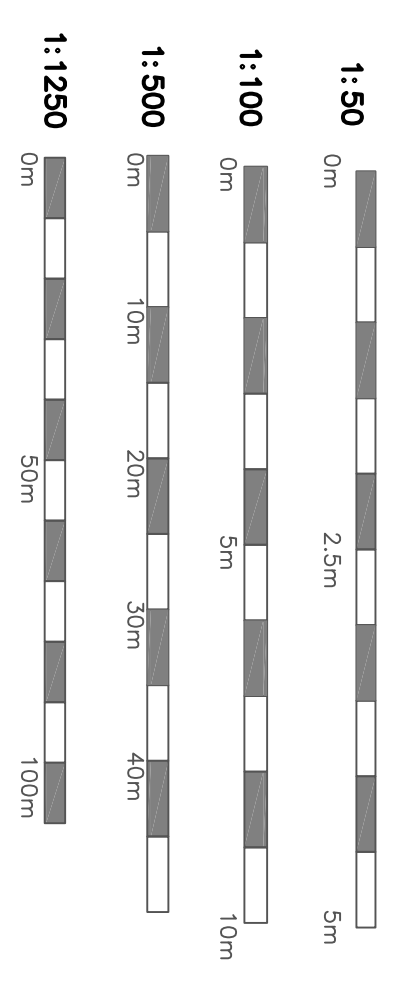


EXISTING SIDE ELEVATION

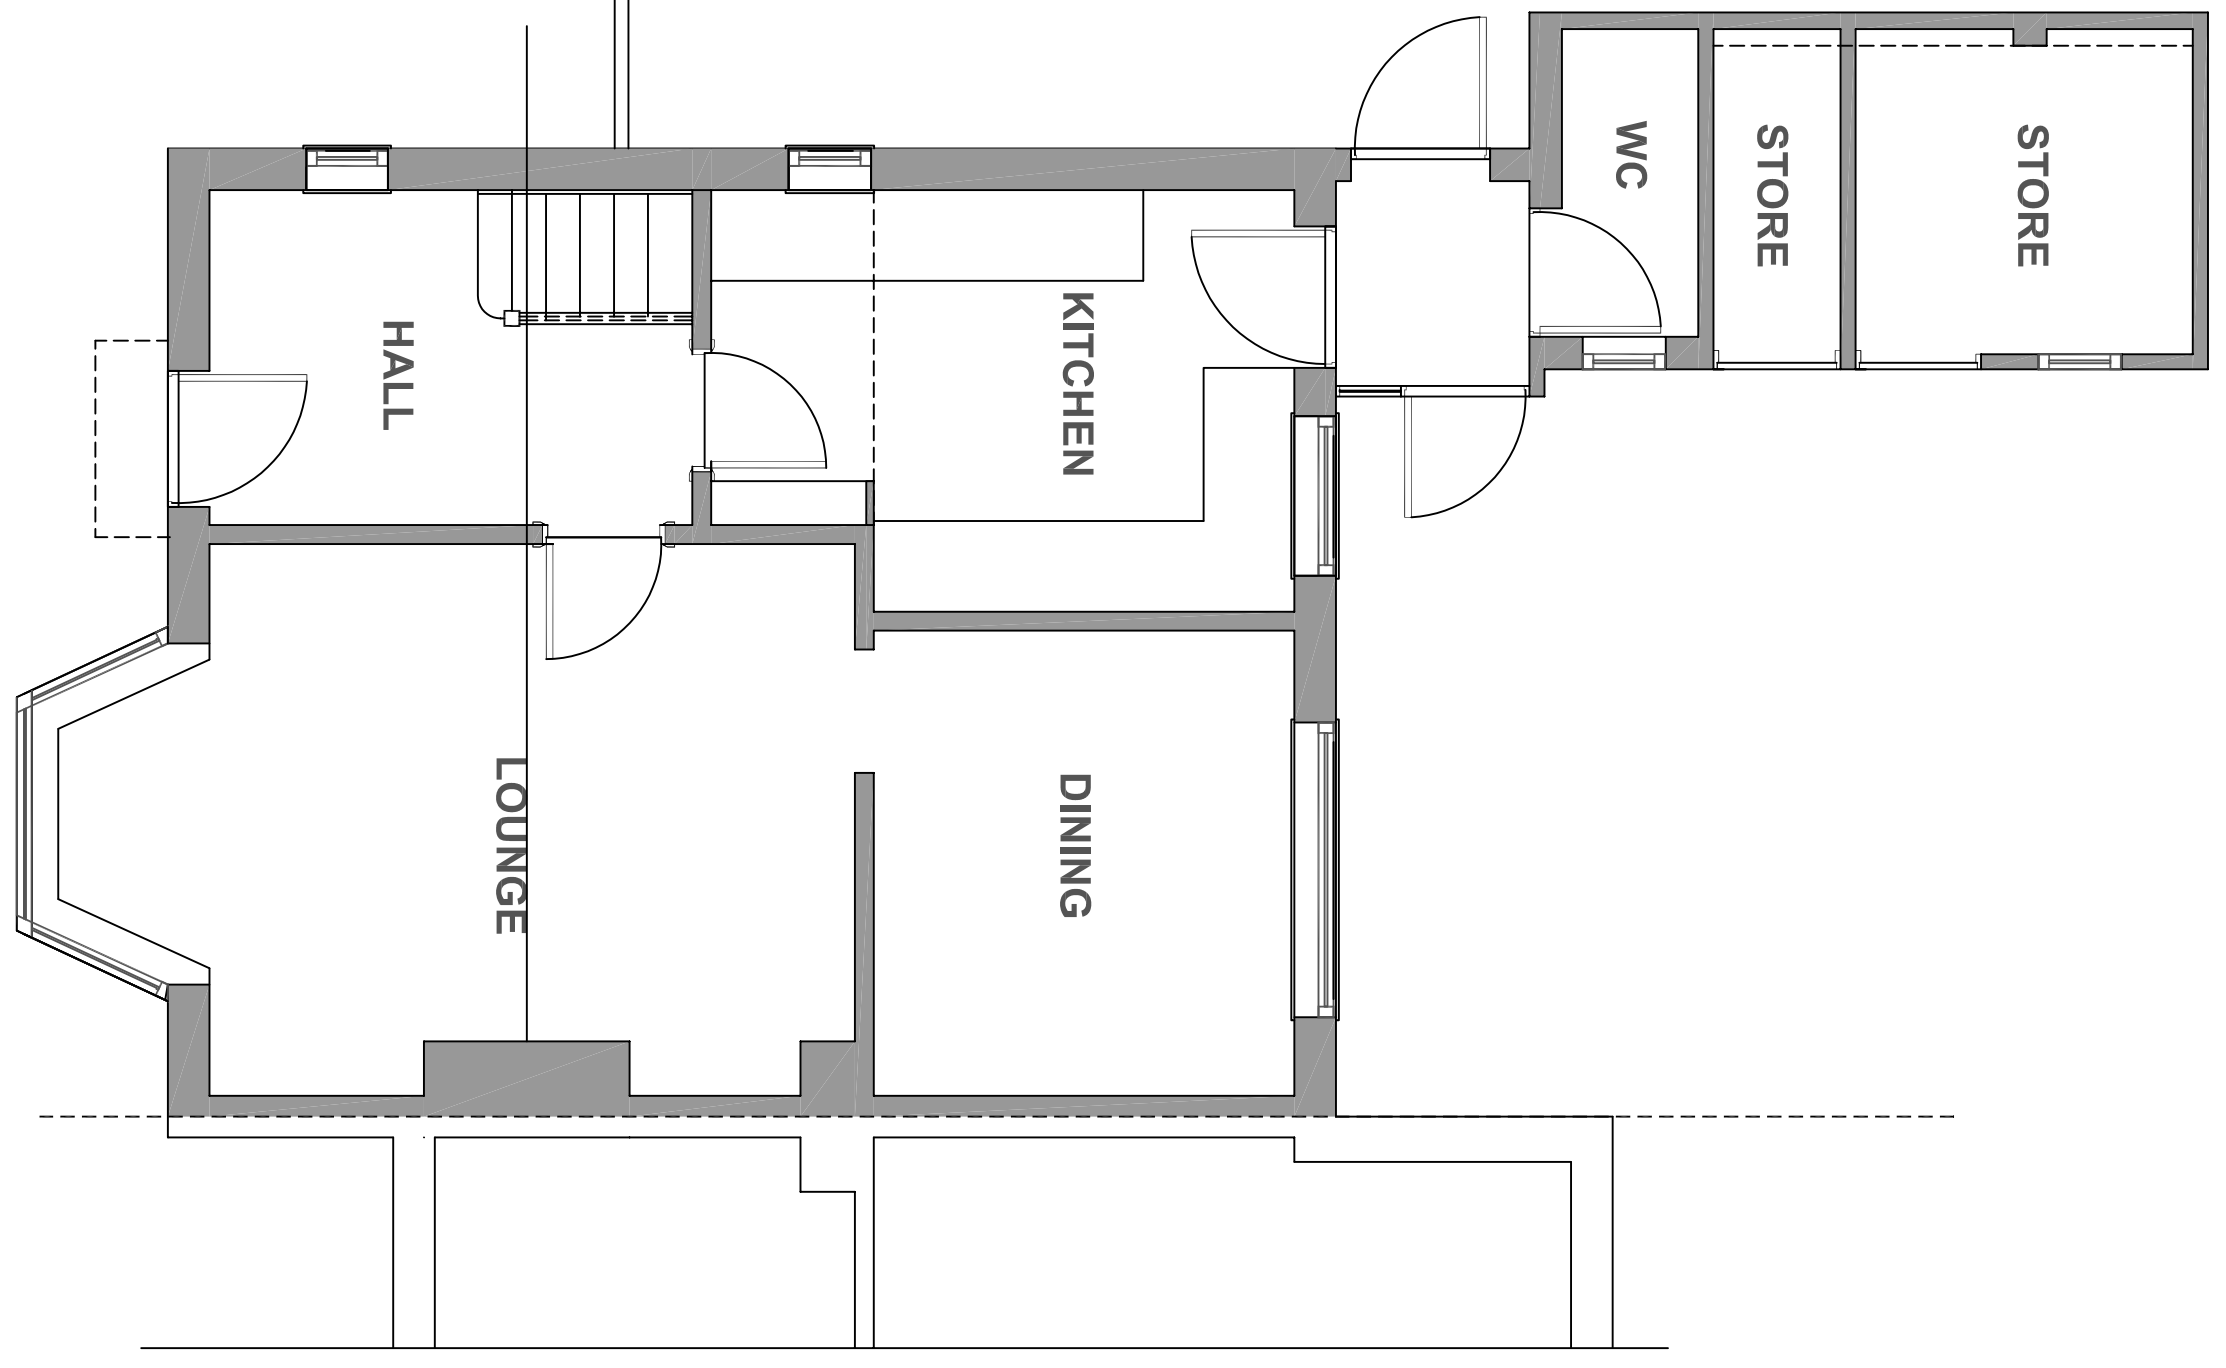


GROUND FLOOR PLAN



LOCATION PLAN 1:11250

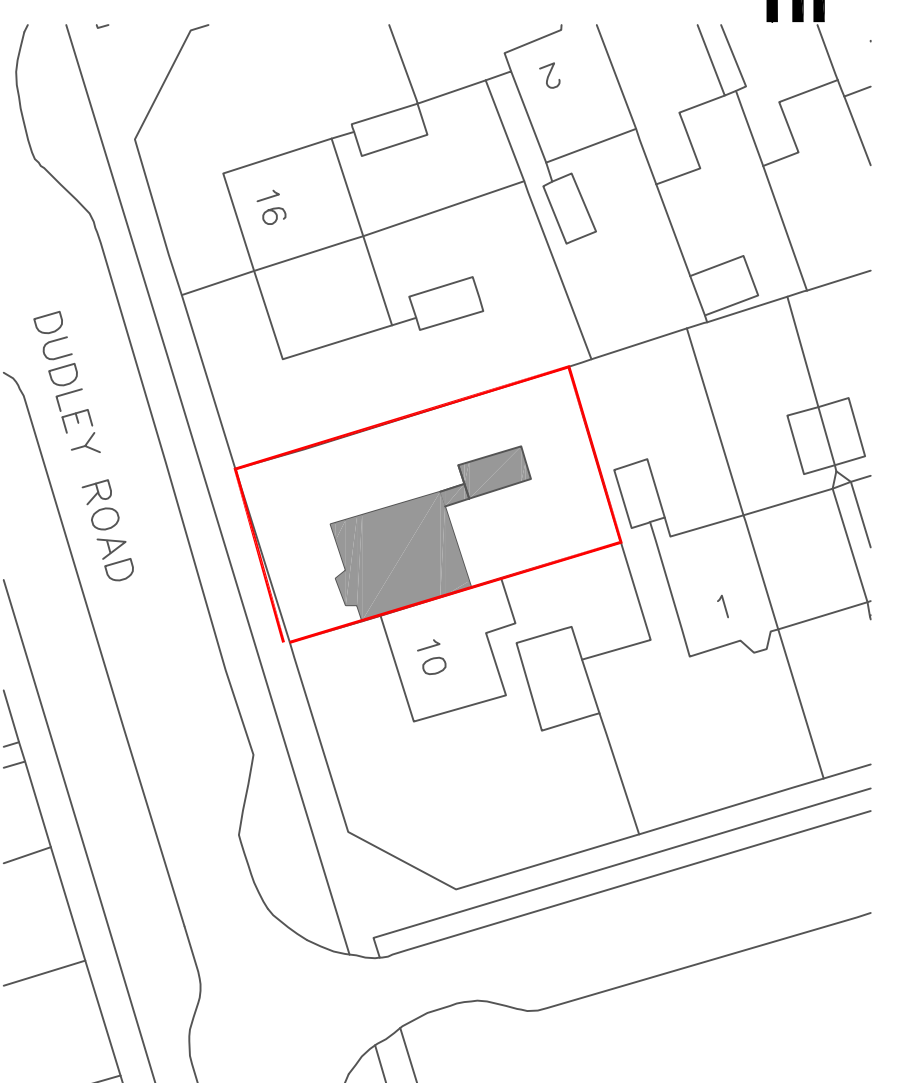

BLOCK PLAN 1:500

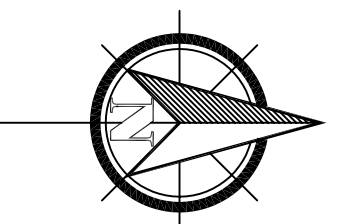

Plan-it Partnership
 Home architecture
 70 Priory Road, Kenilworth, CV8 1LQ
 Telephone : 01926 350883

No.	Revision/Issue	Date
001	Planning Submission	13.06

Drawing Name
Single Storey Side and Rear extensions
 Existing Plans and elevations

Project Name and Address
**12 Dudley Road
 Kenilworth
 CV8 1QP**

Project	MRS581	Sheet	001A
Date	13.06.2021		
Scale	1:50&VARIOUS		