




PROPOSED REAR ELEVATION




PROPOSED SIDE ELEVATION

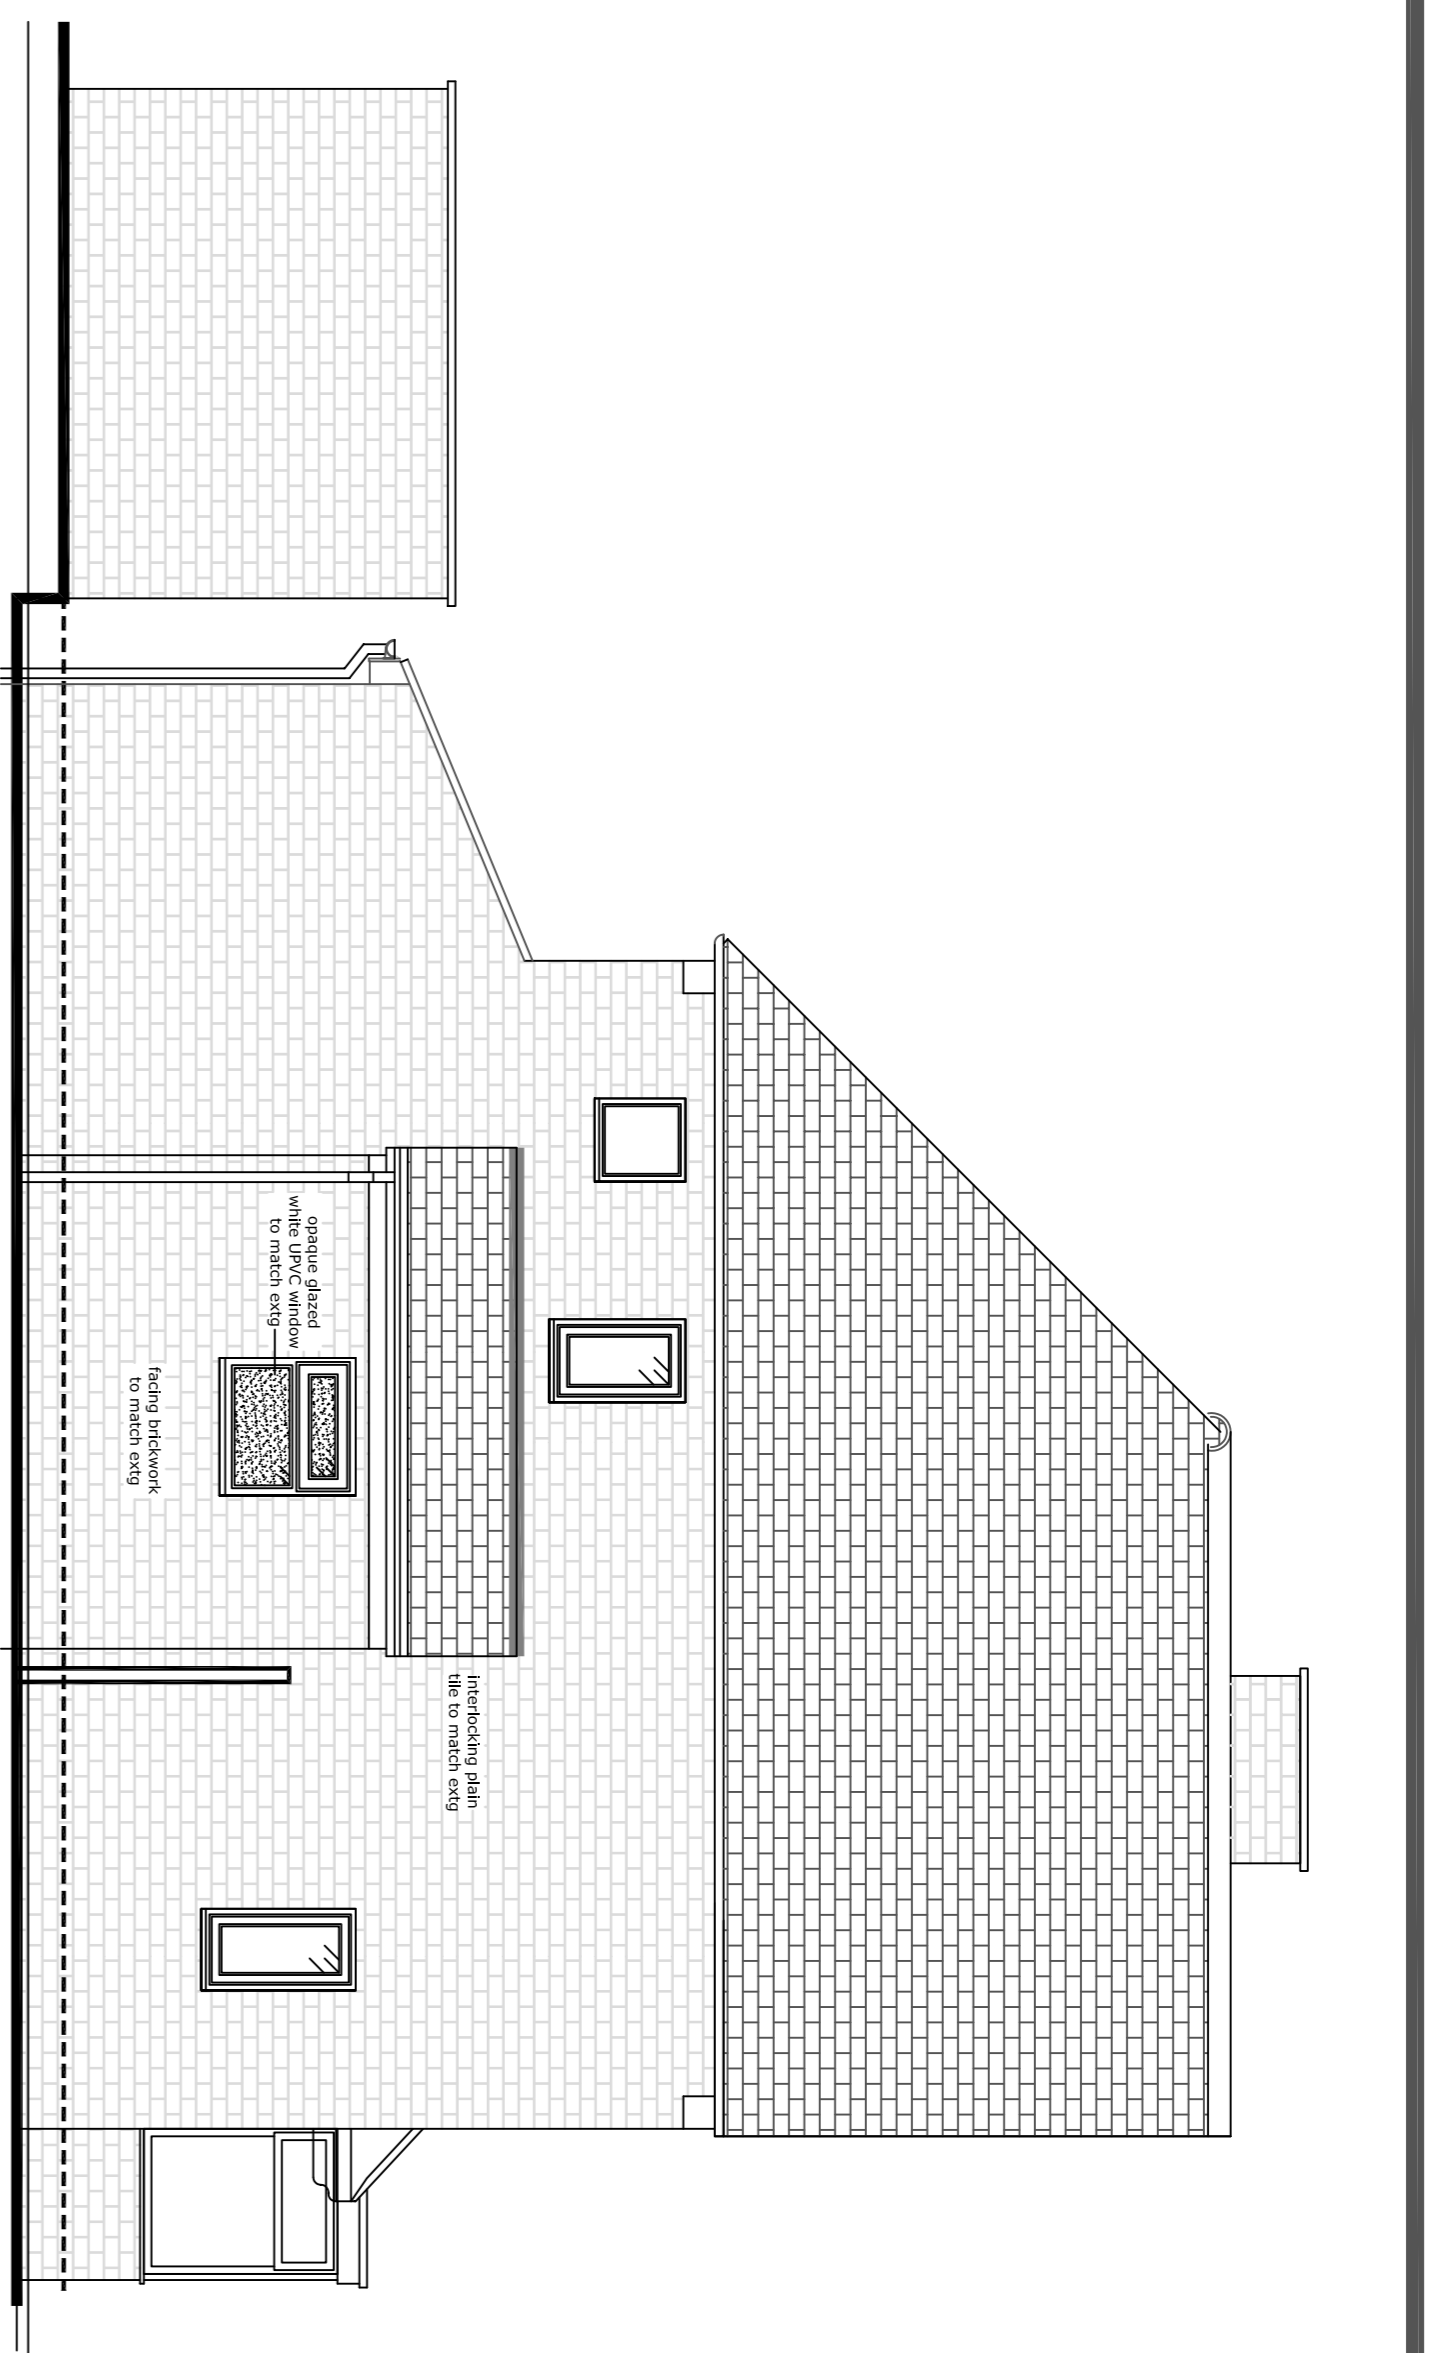

(C) This drawing is copyright. DO NOT SCALE FROM THIS DRAWING. Dimensions are given in brackets for the purpose of being correct. This drawing is for the purpose of submitting a planning application only and it is to be read in conjunction with all other drawings and information in connection with the scheme. Any discrepancies to be reported to Plan-it Partnership Limited in writing prior to works proceeding. No unauthorised copying or reproducing of this drawing without prior written permission from Plan-it Partnership Limited

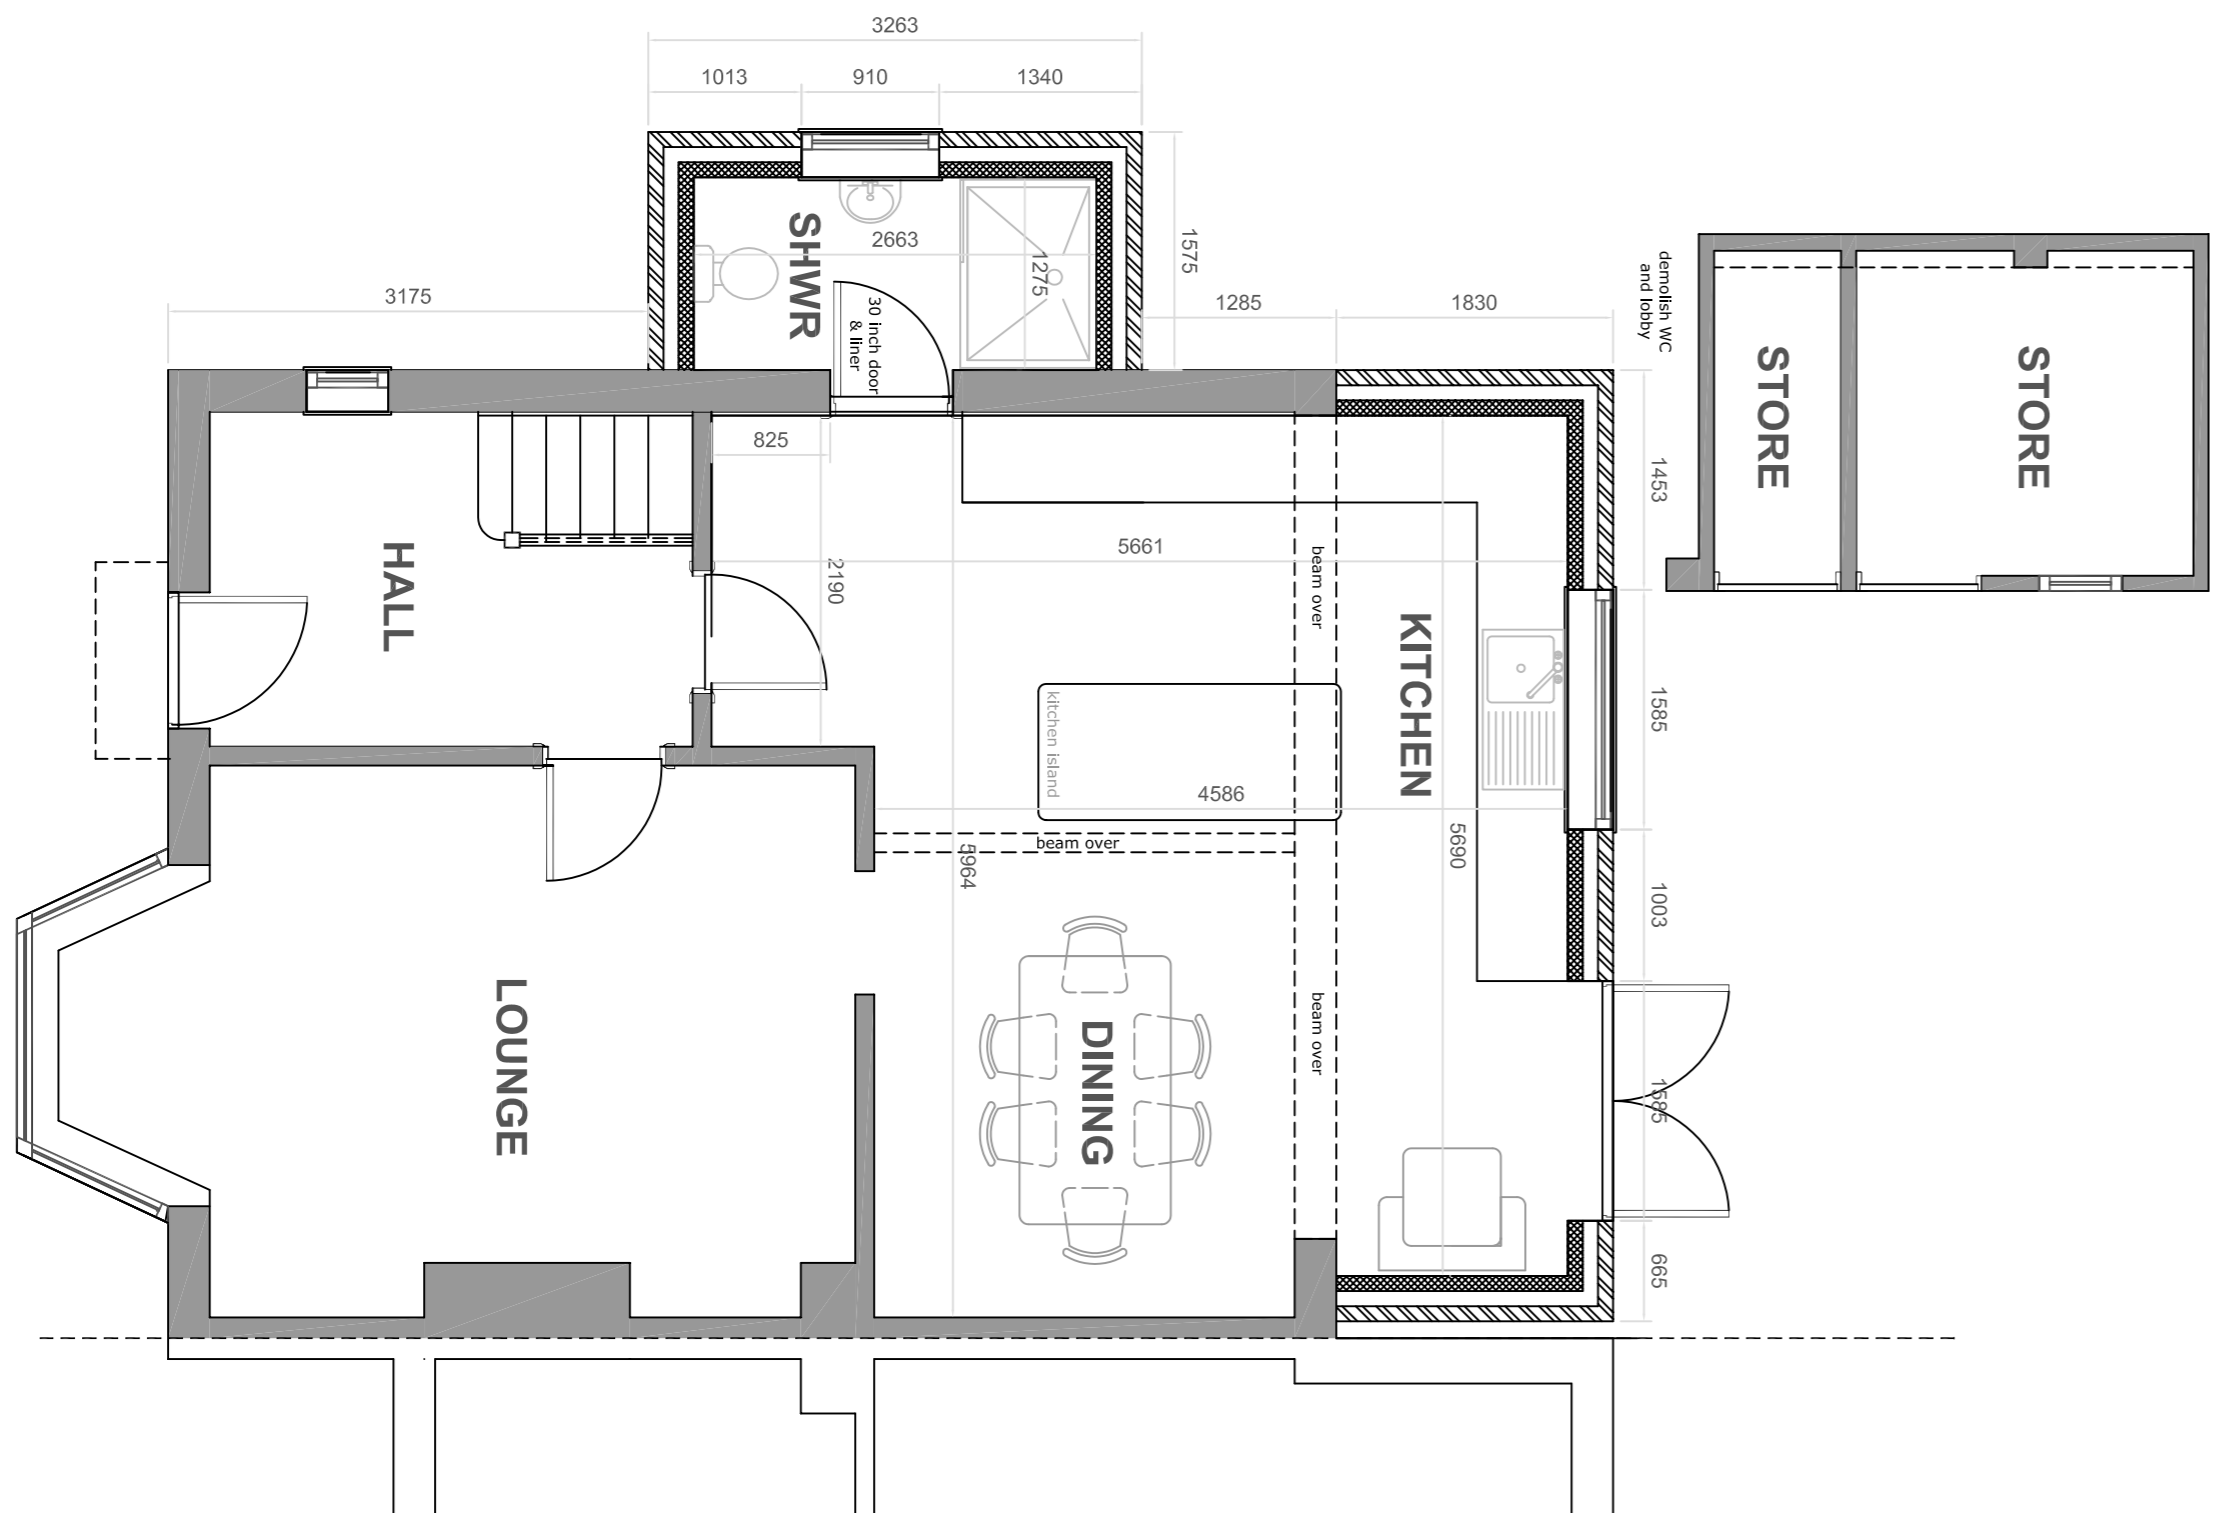
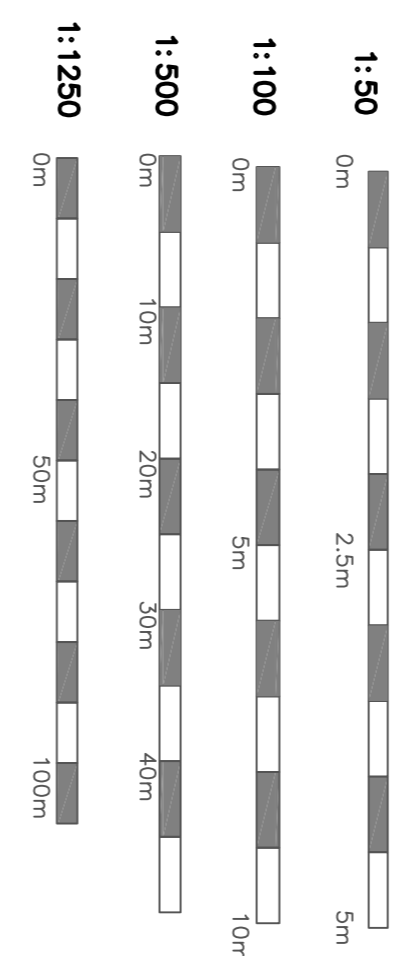


PROPOSED GROUND FLOOR PLAN

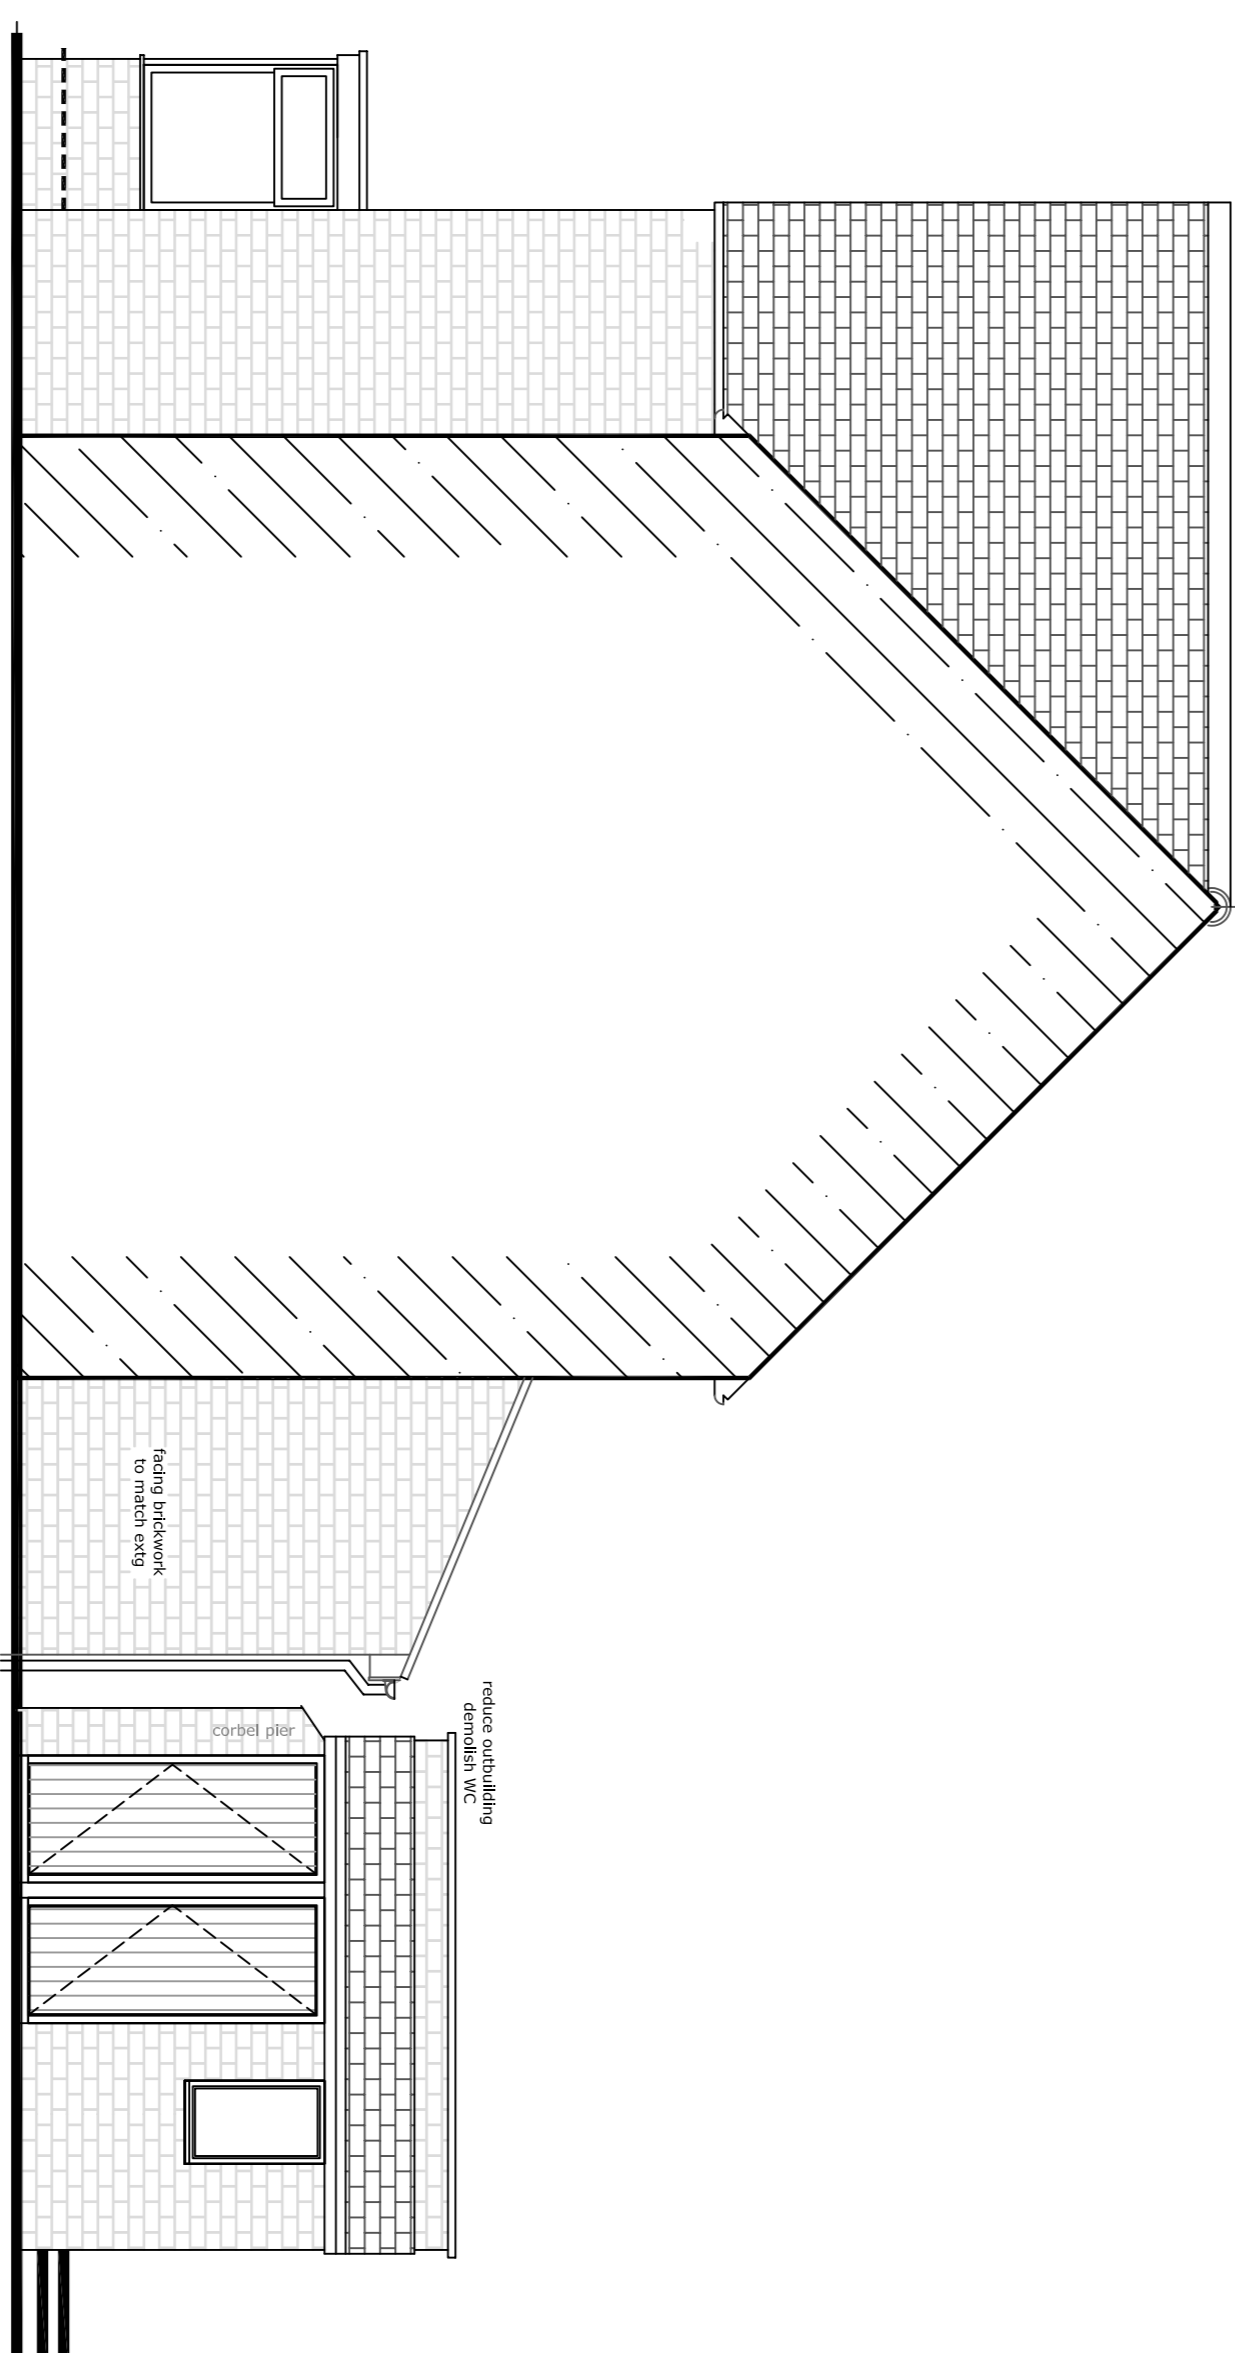

PROPOSED SIDE ELEVATION

PLANS AND ELEVATIONS 1:50

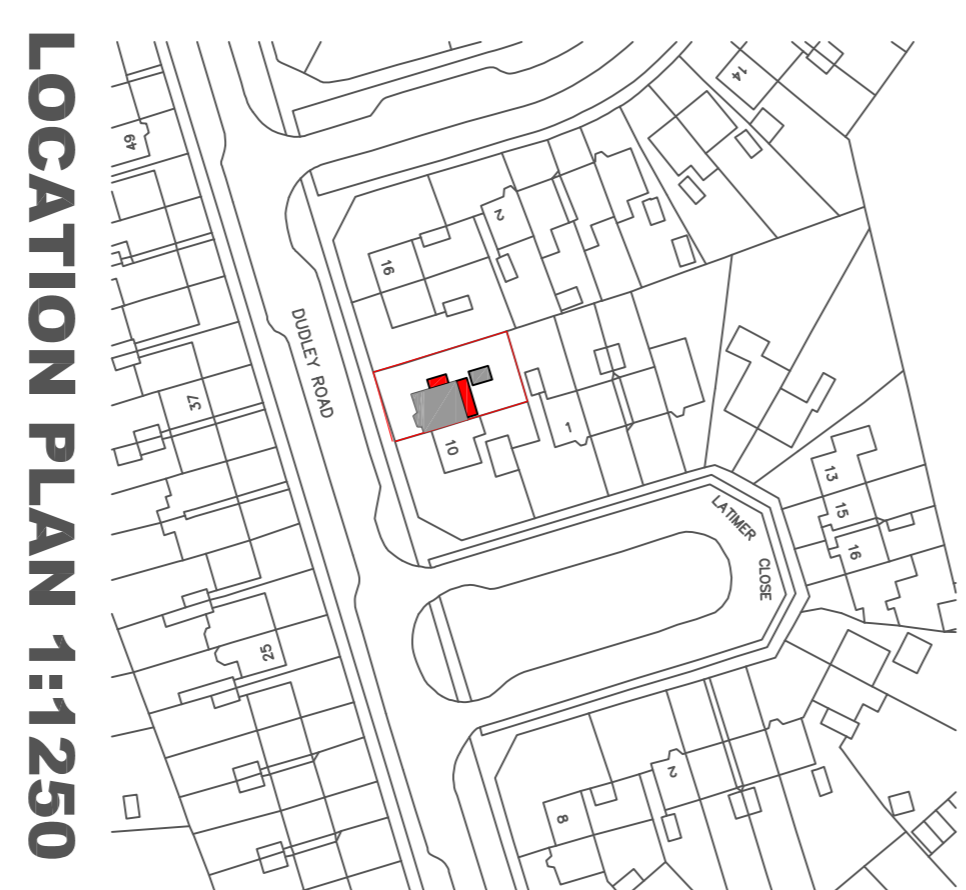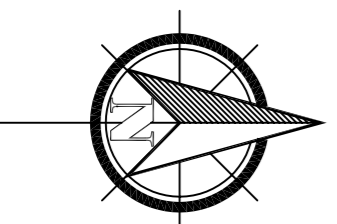

LOCATION PLAN 1:1250



BLOCK PLAN 1:500

Plan-it Partnership
Home architecture
70 Priory Road, Kenilworth, CV8 1LQ
Telephone : 01926 350883

No.	Revision/Issue	Date
002	Planning Submission	13.06

Drawing Name
Single Storey Side and Rear extensions
Proposed Plans and elevations

Project Name and Address
**12 Dudley Road
Kenilworth
CV8 1QP**

Project	MRS581	Sheet	002A
Date	13.06.2021		
Scale	1:50&VARIOUS		