



EXISTING SOUTH WEST ELEVATION (1:100)

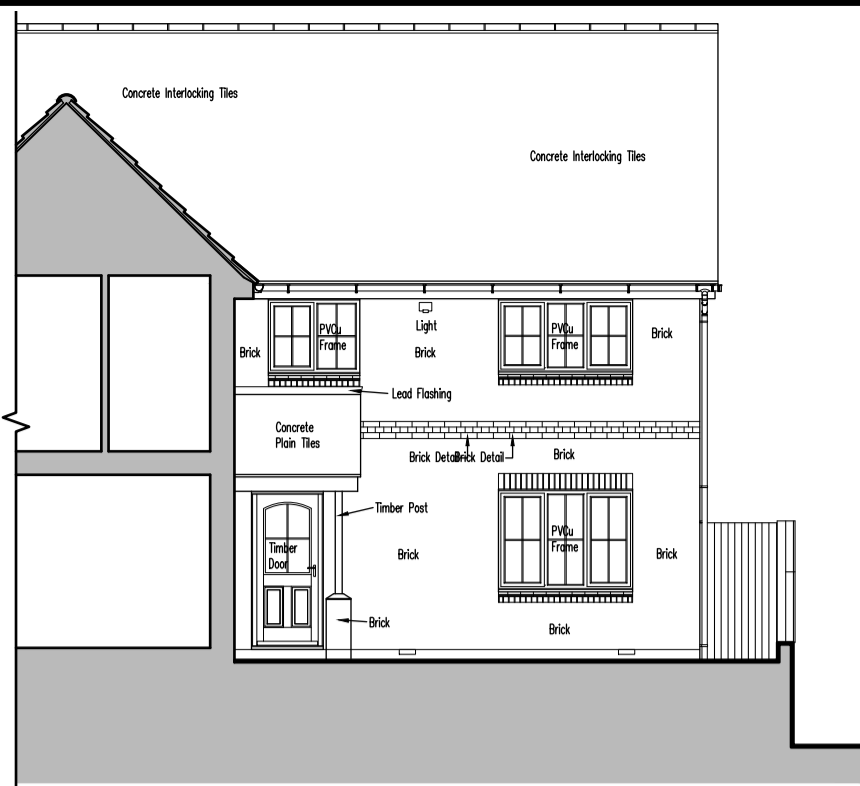


EXISTING NORTH WEST SECTION/ELEVATION (1:100)

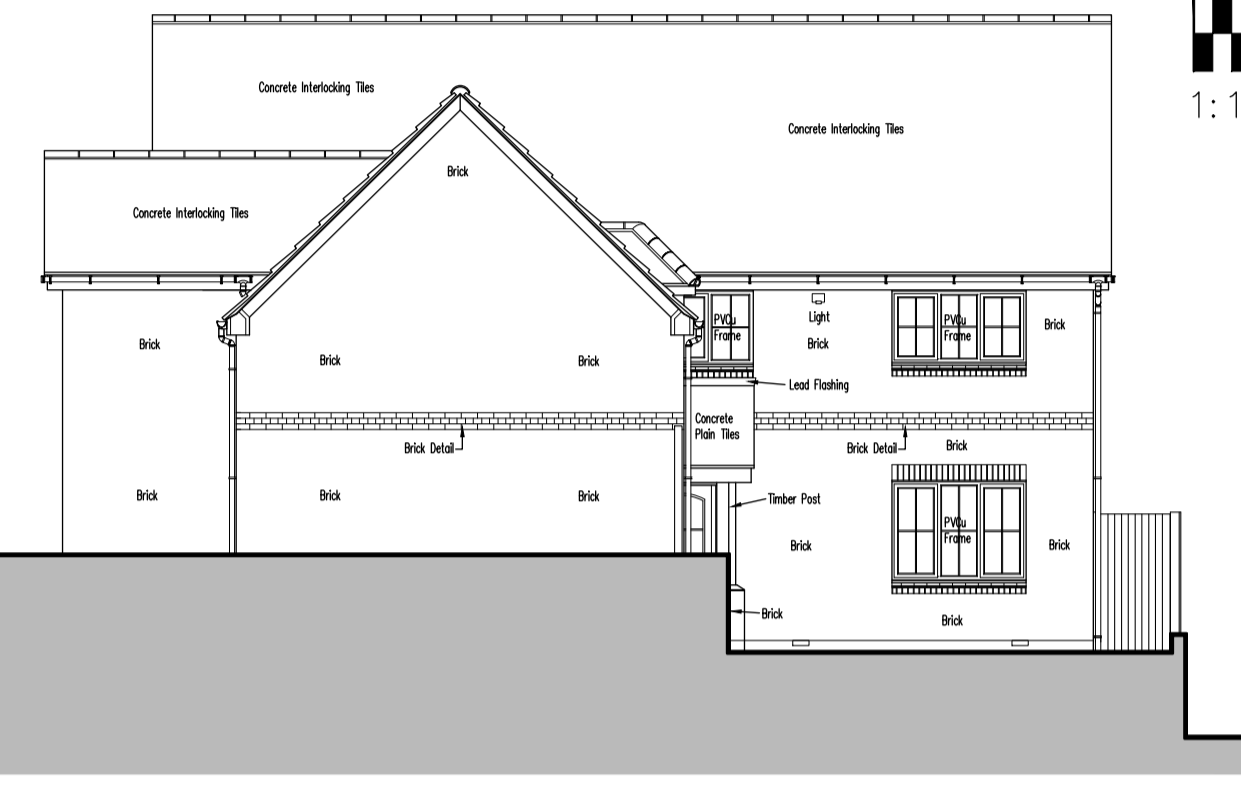

EXISTING NORTH WEST ELEVATION (1:100)



EXISTING SOUTH EAST ELEVATION (1:100)

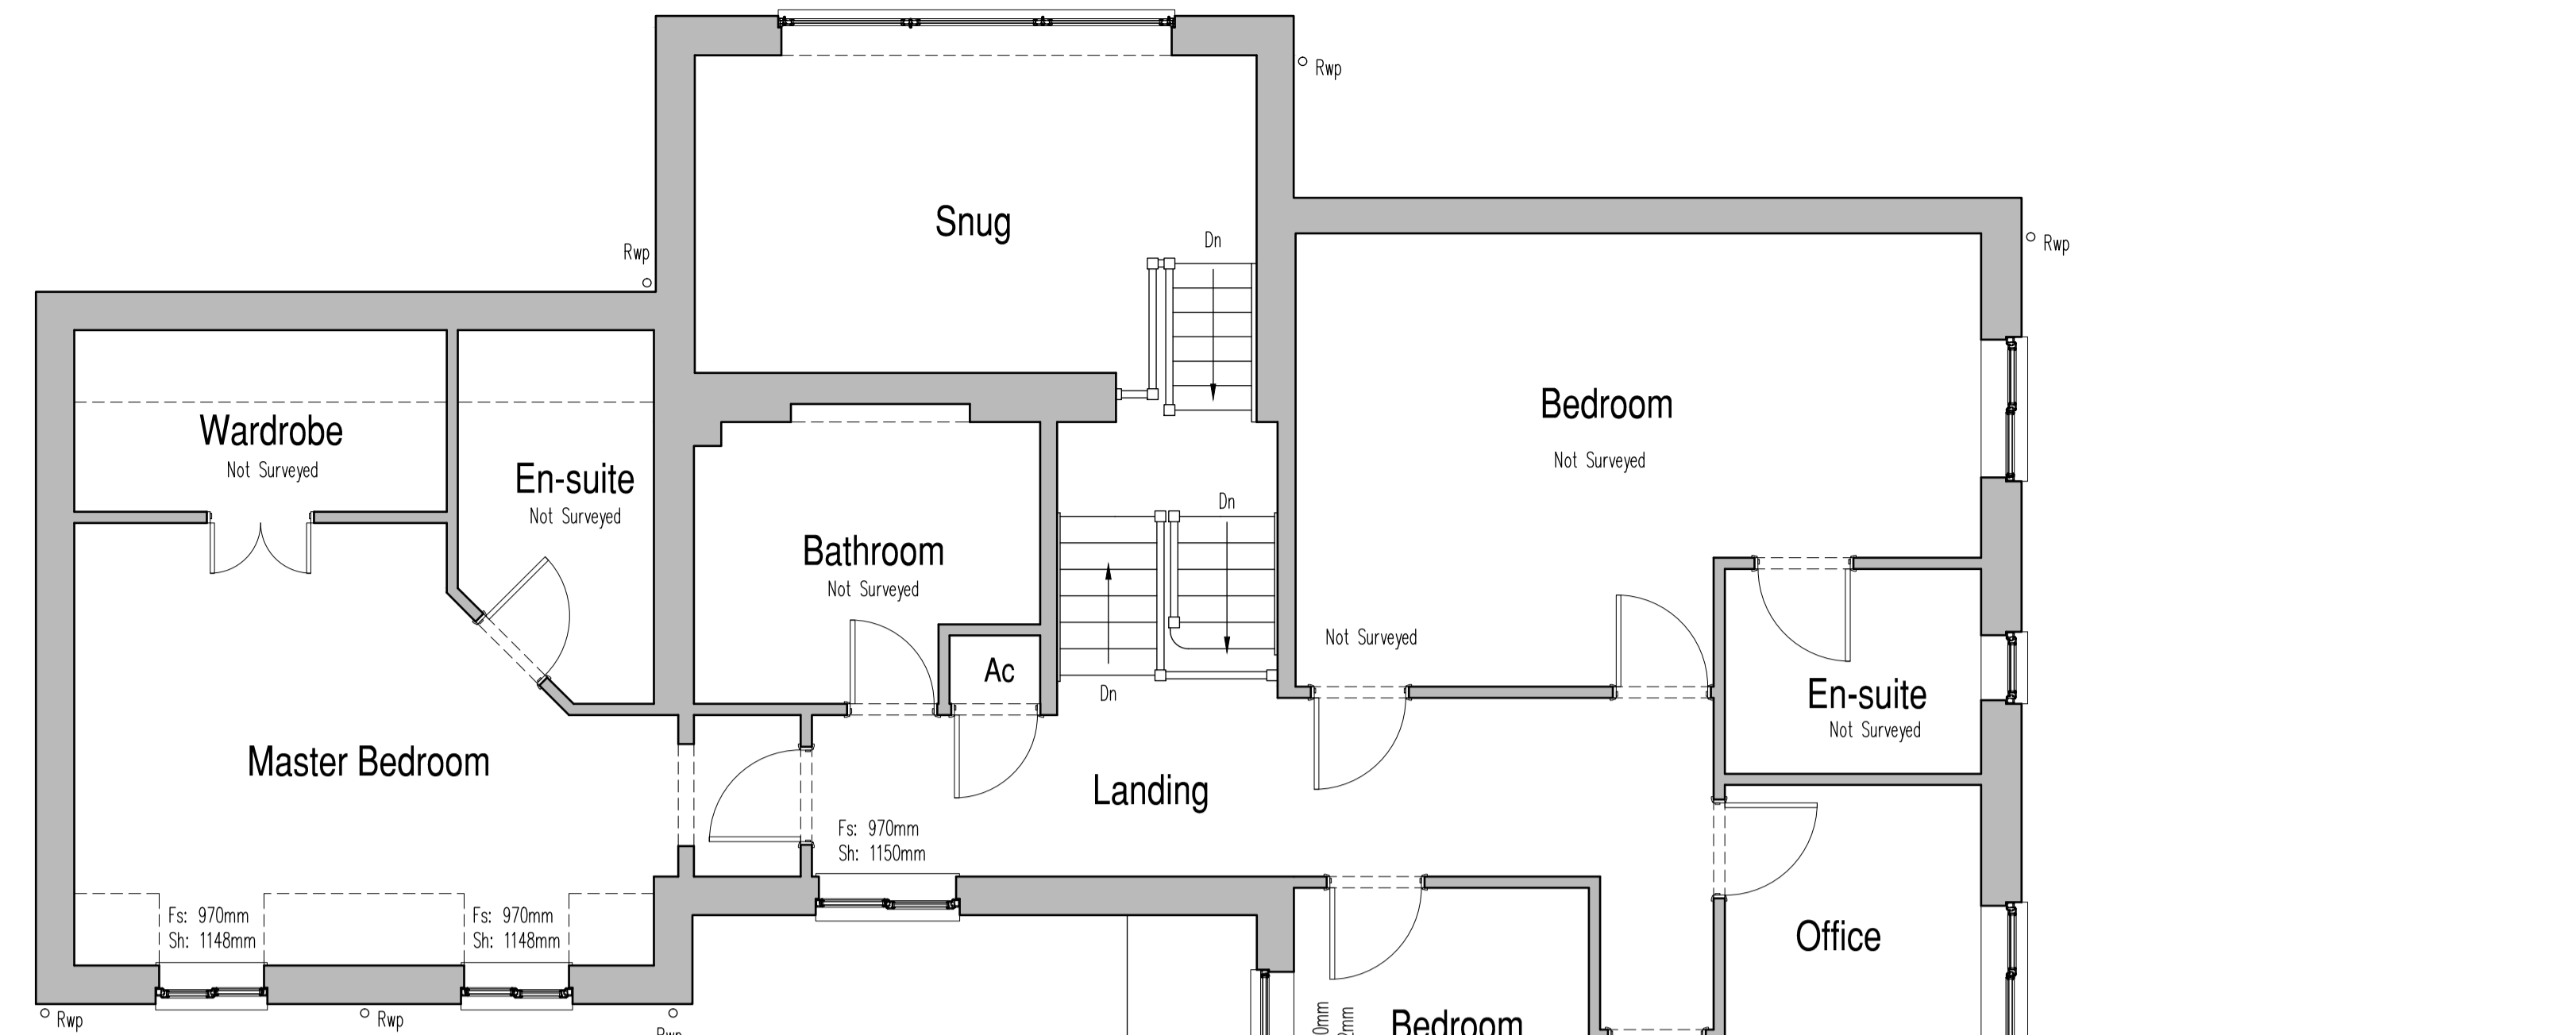


EXISTING FIRST FLOOR PLAN (1:50)



EXISTING GROUND FLOOR PLAN (1:50)



EXISTING NORTH EAST ELEVATION (1:100)

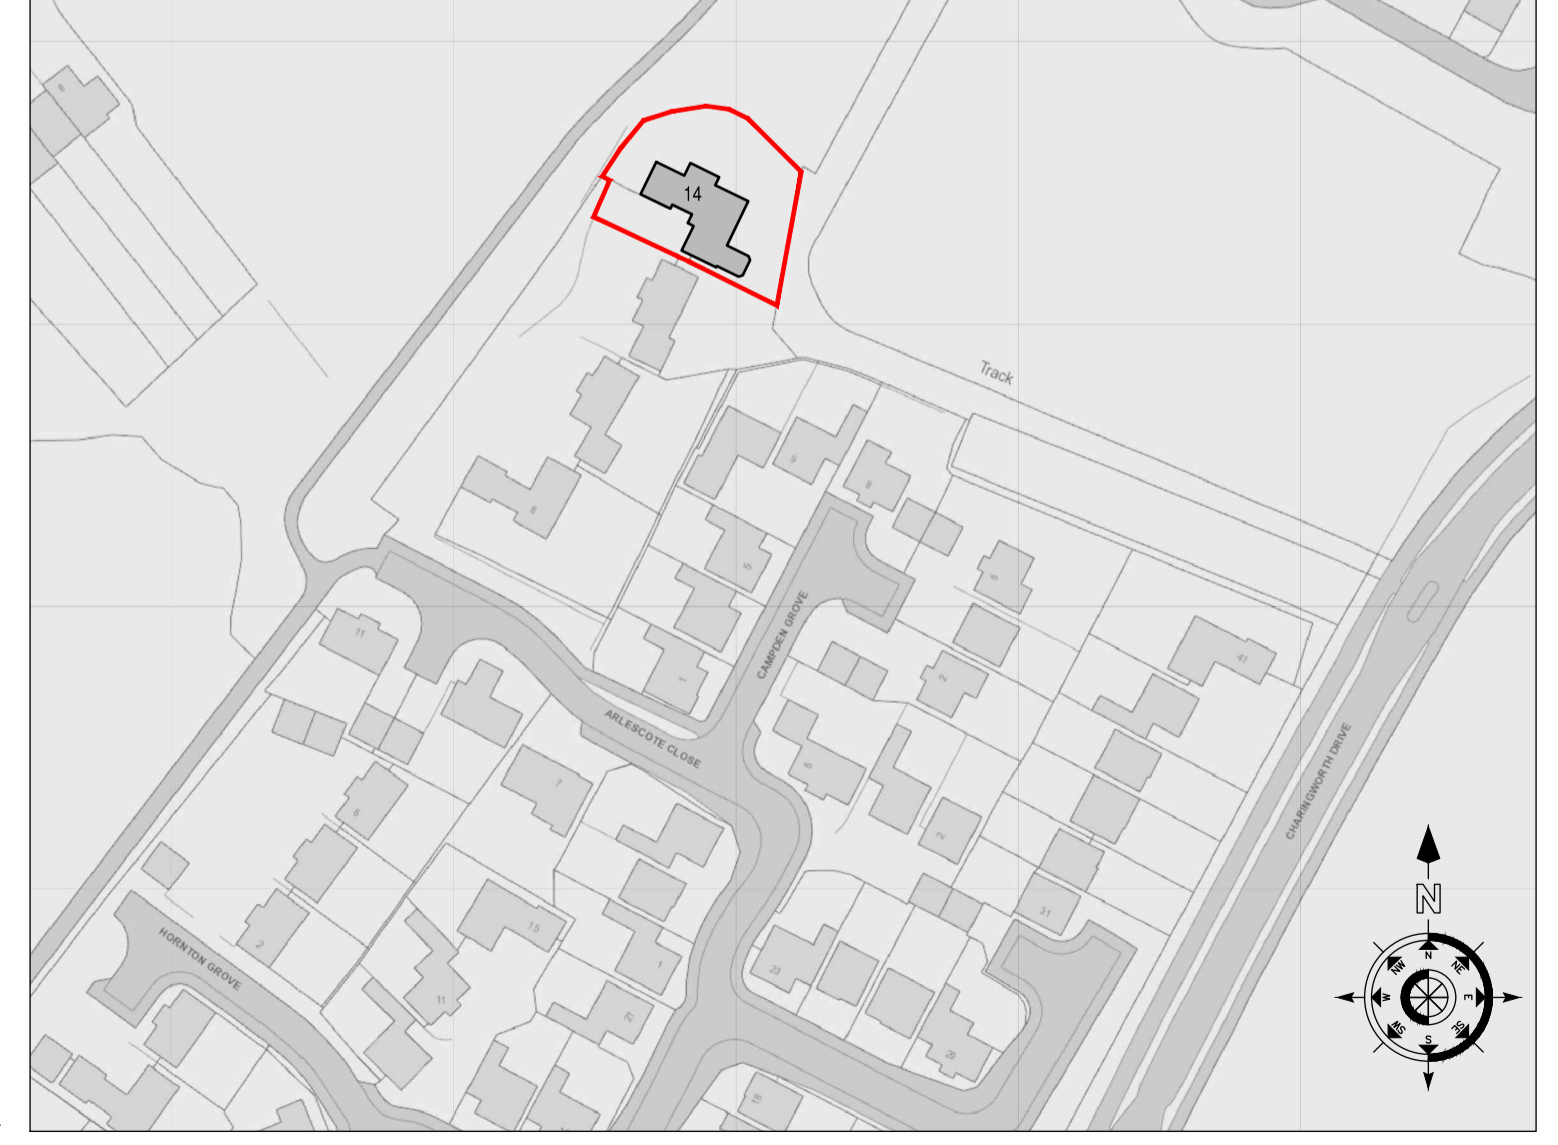

SITE LOCATION PLAN (1:1250)

**Mark Lidgard**  
 Architectural Technician  
 32 The Model Village, Long Itchington, Southam  
 Warwickshire, CV47 9RB  
 Telephone: 07963 166226, 01926 810100  
 Email: mark.lidgard@btconnect.com

Project Title:  
**PROPOSED EXTENSION**  
**3 HORNTON GROVE**  
**HATTON PARK**  
**WARWICK**  
**CV35 7UA**

Drawing Title:  
**PLANS, SECTION AND ELEVATIONS**  
**AS EXISTING**

Scale: 1:50, 1:100, 1:1250 @ A1 Date: 01/05/2022 Drawn: ML  
 Drawing No. 1209/01 As Existing