


Pitched slate roof
plan view prior to change



Four 1.3 sqm Solar
thermal collectors
Planning
ref:CM/20080823

Original build Velux

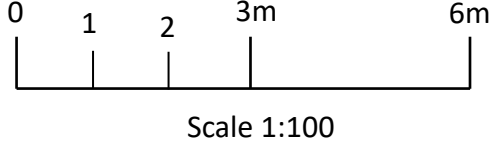

Proposed domestic solar PV electrical generation installation for:


Paul Brooks
The Old Dairy
3 Fawdon House Farm
Longhirst
Morpeth NE61 3LQ

West Elevation prior to change




Proposed domestic solar PV electrical generation installation for:

Paul Brooks
The Old Dairy
3 Fawdon House Farm
Longhirst
Morpeth NE61 3LQ

 


Scale 1:100

East Elevation prior to change

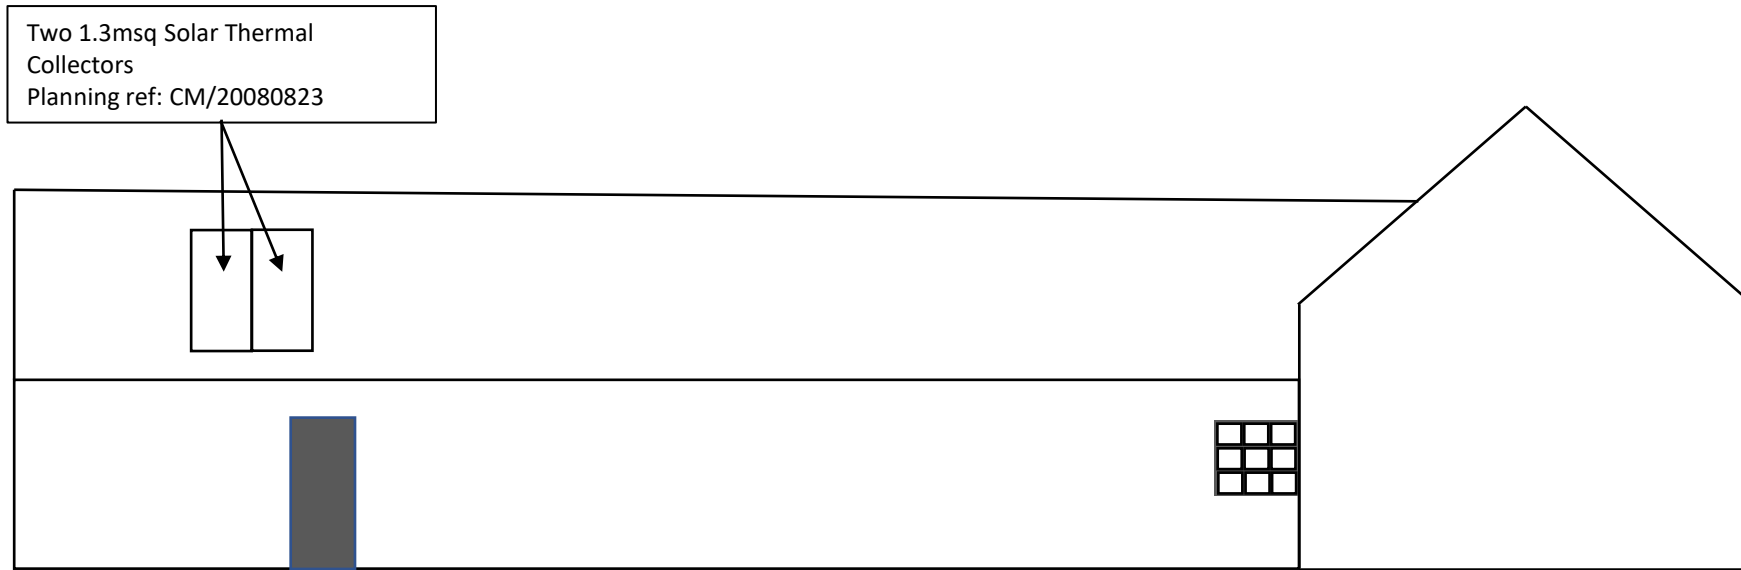


Proposed domestic solar PV electrical generation installation for:

Paul Brooks
The Old Dairy
3 Fawdon House Farm
Longhirst
Morpeth NE61 3LQ

 


Scale 1:100

South Elevation prior to change

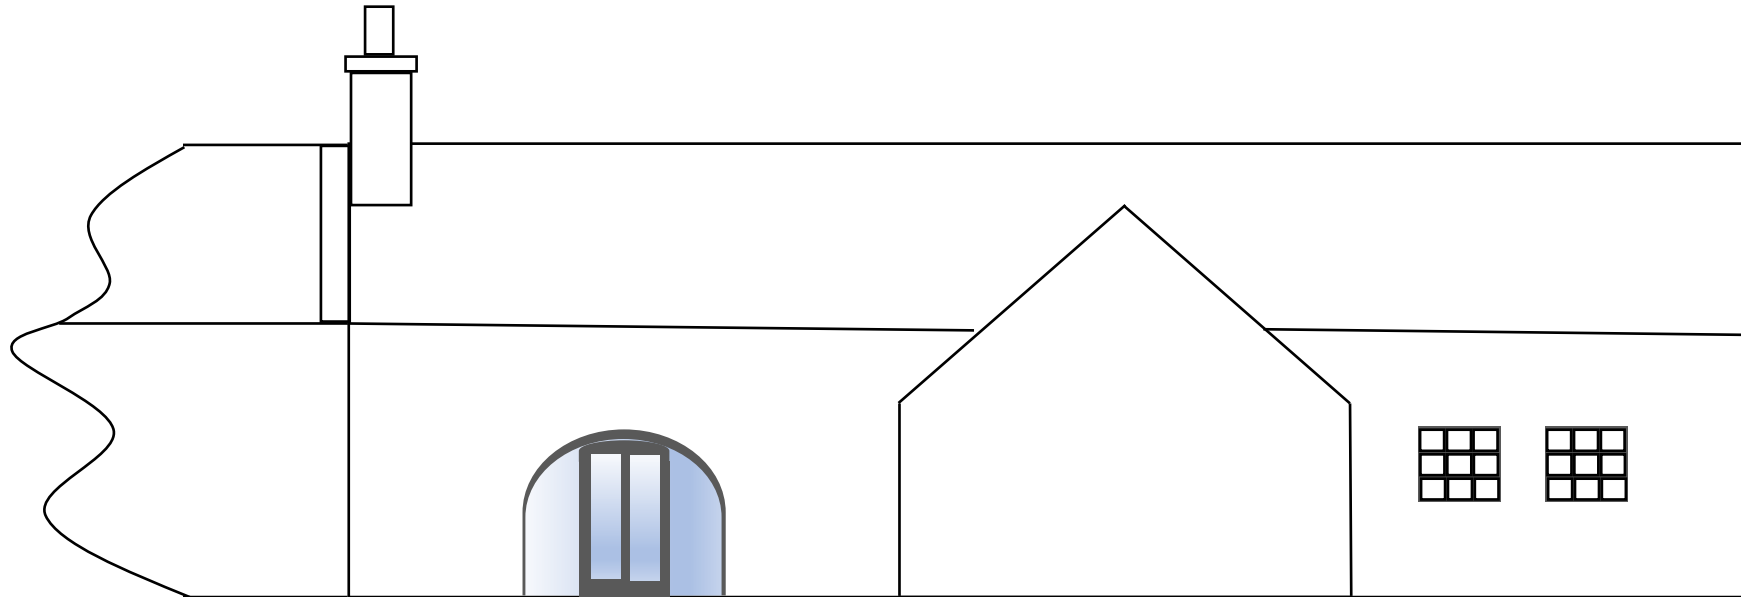


Proposed domestic solar PV electrical generation installation for:

Paul Brooks
The Old Dairy
3 Fawdon House Farm
Longhirst
Morpeth NE61 3LQ

 


Scale 1:100

North Elevation prior to change

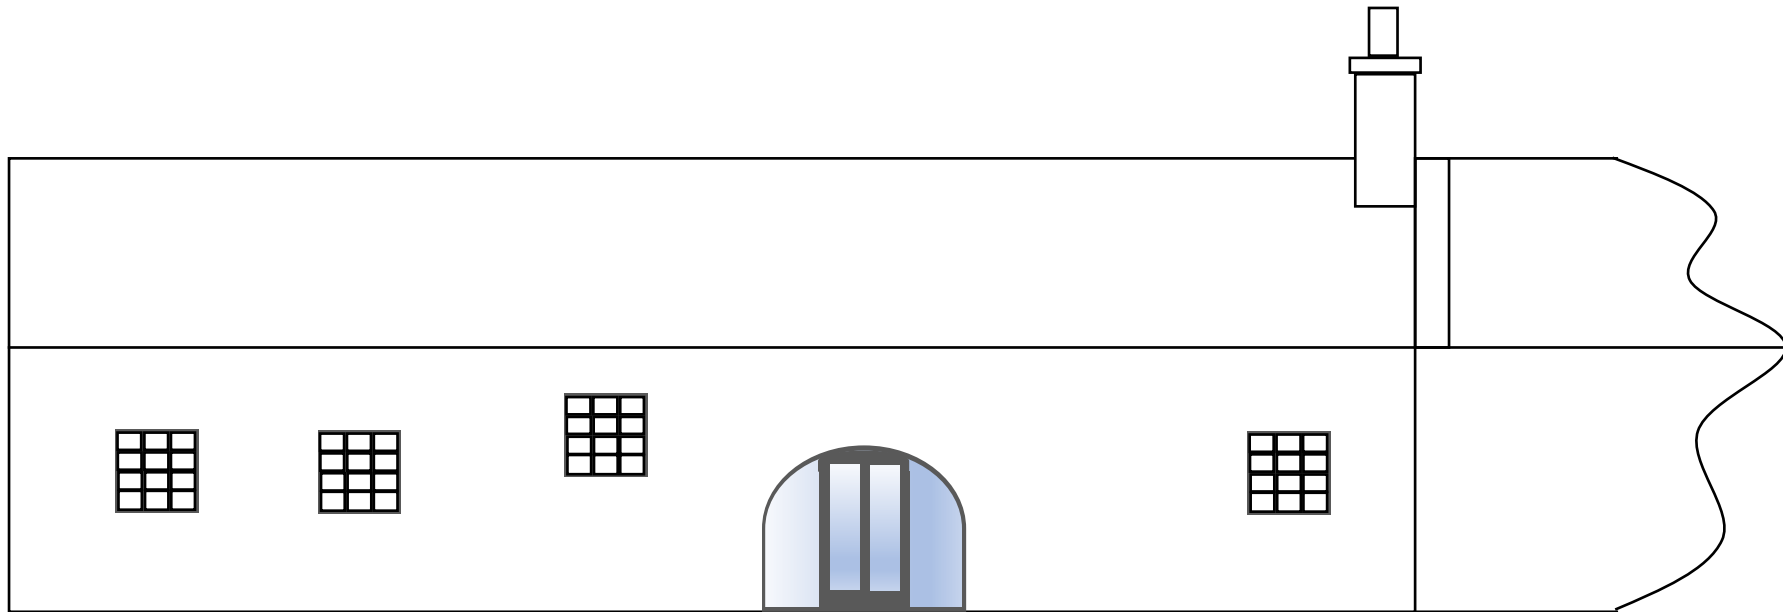

Proposed domestic solar PV electrical generation installation for:

Paul Brooks
The Old Dairy
3 Fawdon House Farm
Longhirst
Morpeth NE61 3LQ

 

Scale 1:100