



Plan View

 

Scale 1:100

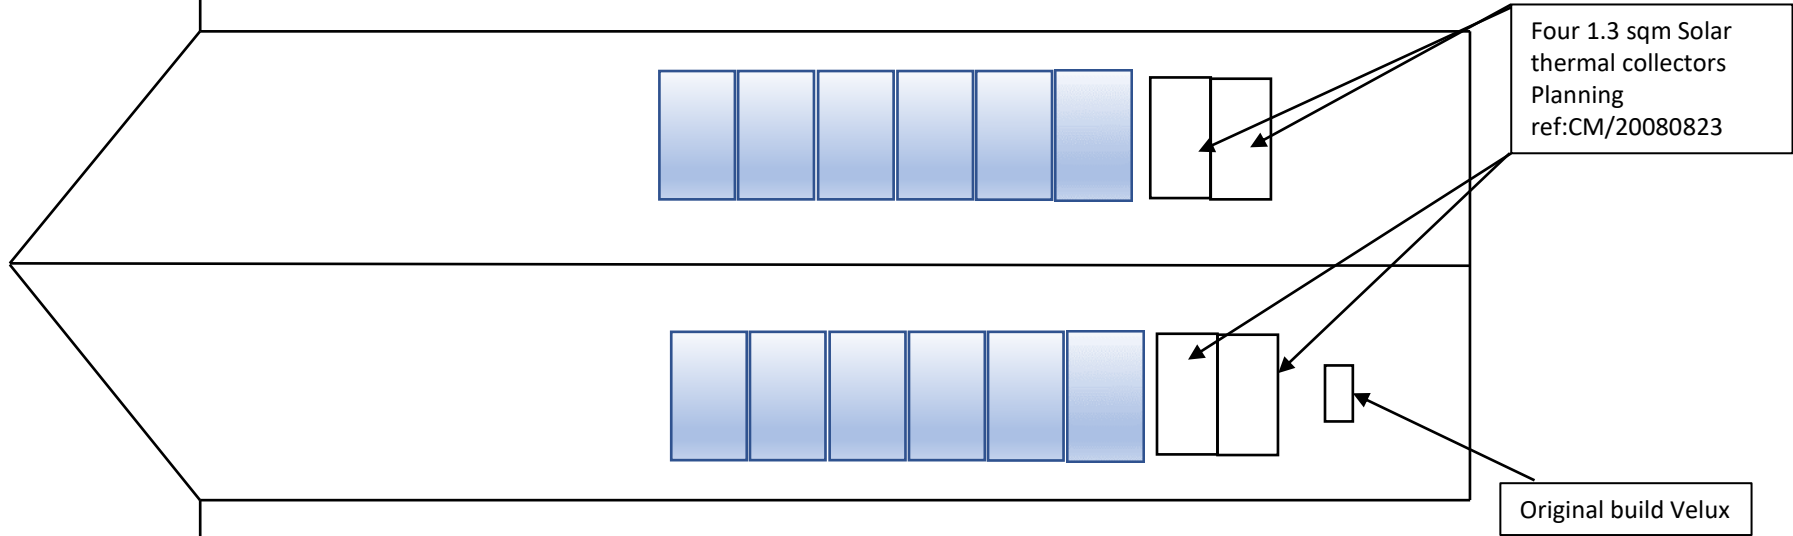

Proposed domestic solar PV electrical generation installation for:


Paul Brooks
The Old Dairy
3 Fawdon House Farm
Longhirst
Morpeth NE61 3LQ

West Elevation




Proposed domestic solar PV electrical generation installation for:

Paul Brooks
The Old Dairy
3 Fawdon House Farm
Longhirst
Morpeth NE61 3LQ

 

Scale 1:100

East Elevation

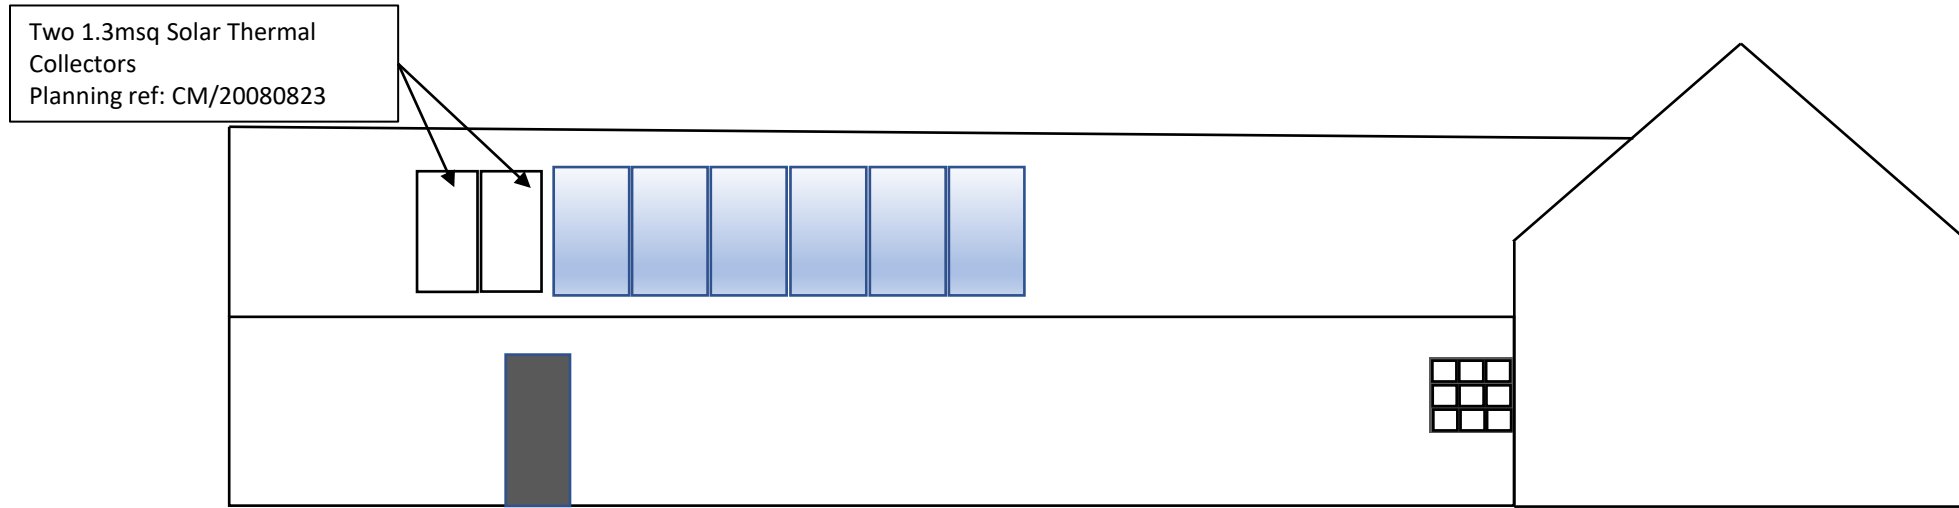


Proposed domestic solar PV electrical generation installation for:

Paul Brooks
The Old Dairy
3 Fawdon House Farm
Longhirst
Morpeth NE61 3LQ




Scale 1:100

South Elevation

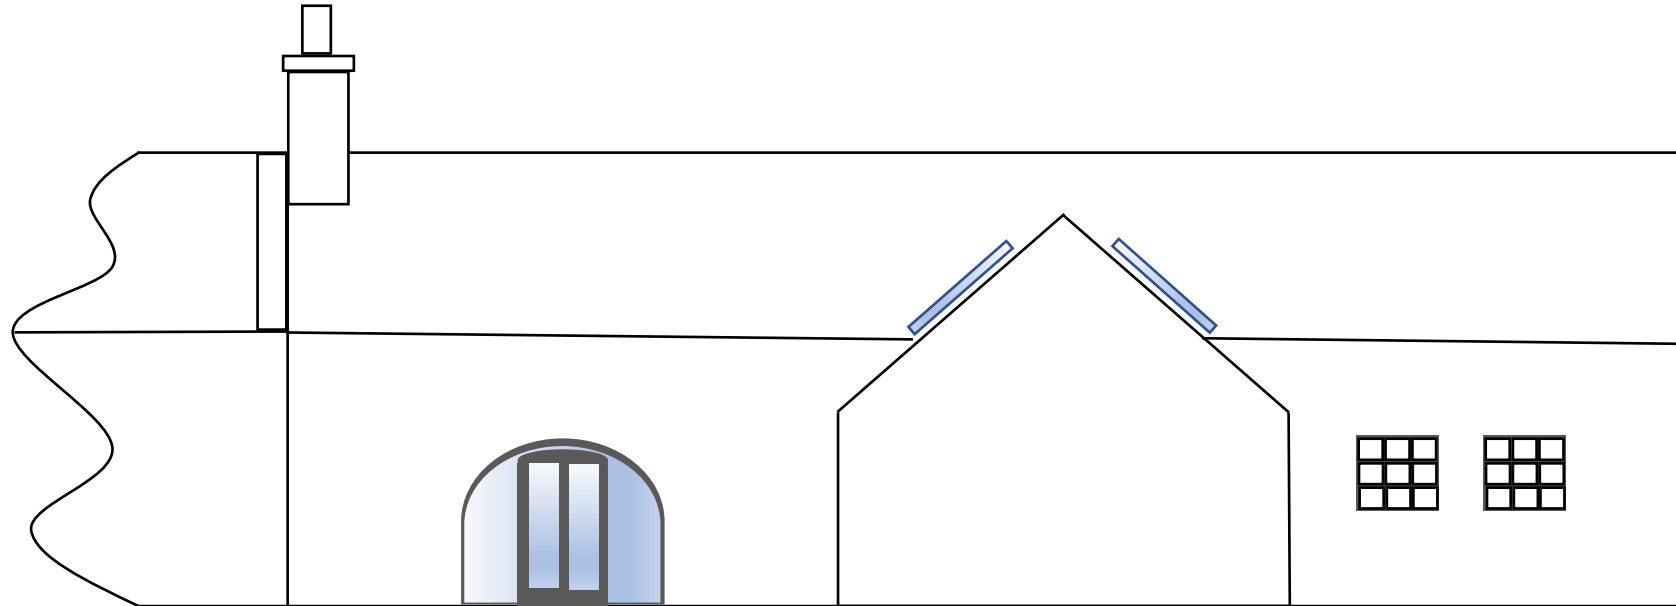



Proposed domestic solar PV electrical generation installation for:

Paul Brooks
The Old Dairy
3 Fawdon House Farm
Longhirst
Morpeth NE61 3LQ

 

Scale 1:100

North Elevation

 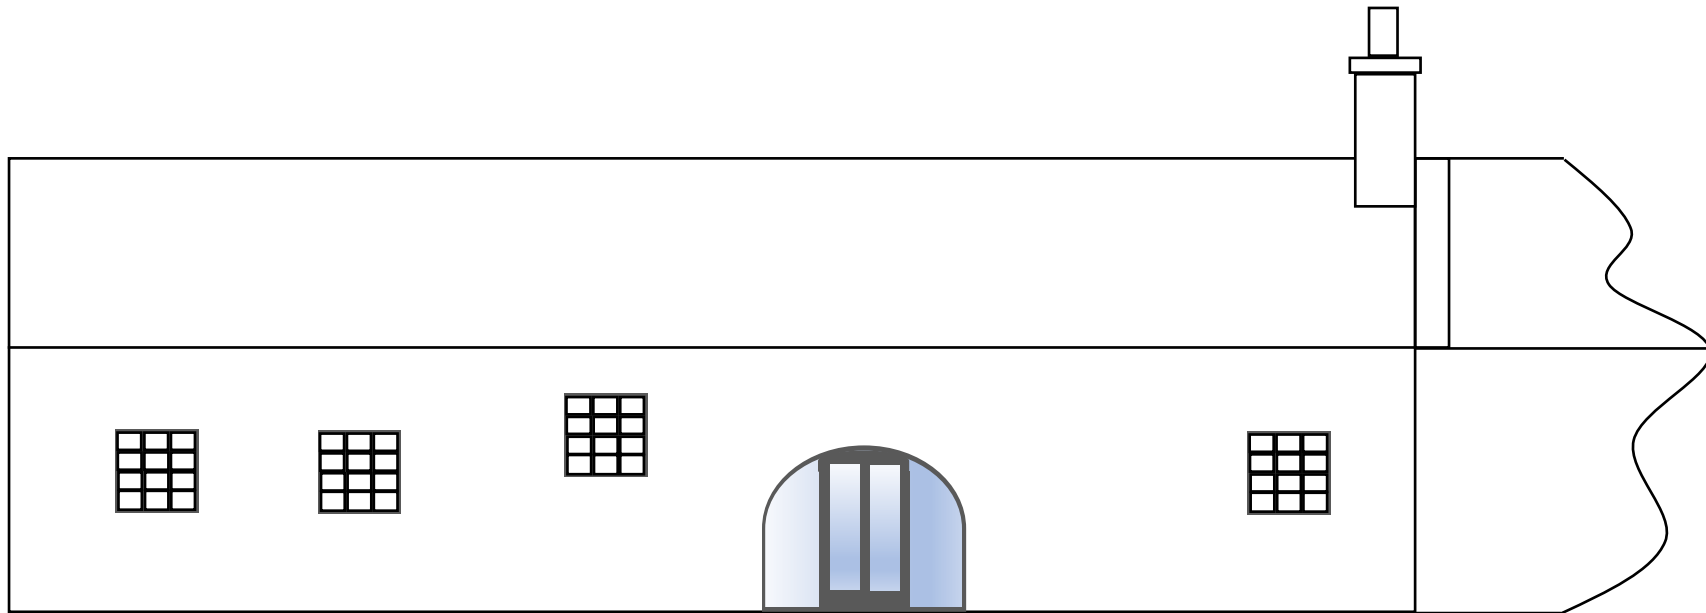

Scale 1:100