

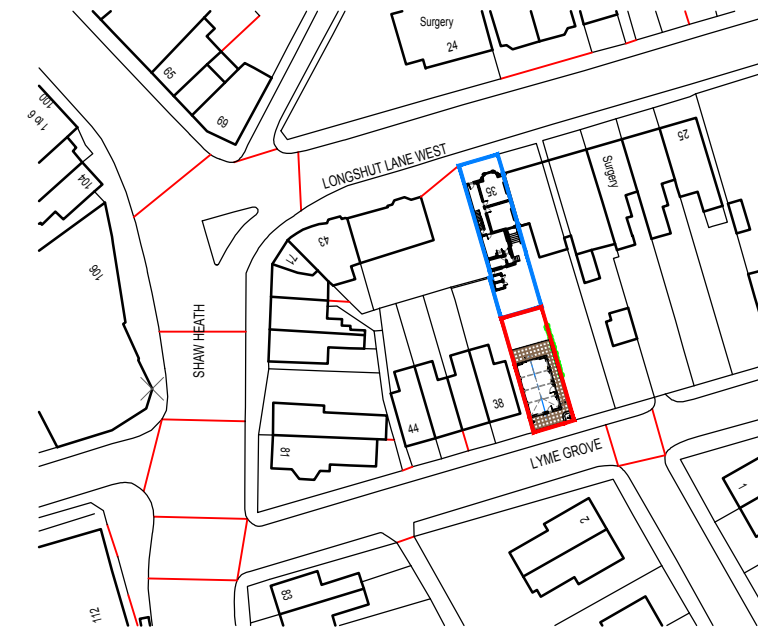


Homes Rauniar Longshut Ltd

 

Ordnance Survey, (c) Crown Copyright 2020. All rights reserved. Licence number 100022432

1:1250@A3

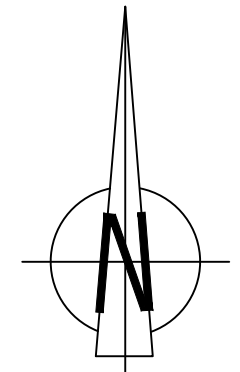

1:200@A3

Site Location Plan & Existing Site Plan
35 Longshut Lane West, Stockport - Workshop

SCALE 1:1250/200 @ A3

FOB Design (UK) Ltd
 72A Water Lane,
 Wilmslow, Cheshire. SK9 5BB
 01625 251644
 office@fob-design.com www.fob-design.com

| | | |
|---|----------|---------------------|
| REV | DATE | DRAWN BY |
| Copyright of fob design (UK) Ltd, all rights reserved. <small>All information contained within this drawing remains the property of fob design. The information should not be reproduced in whole or part or modified without written consent of fob design. No information within this drawing should be modified or disclosed or passed onto third parties without written consent of fob design. Do not scale from drawing.</small> | | |
| Homes Rauniar Longshut Ltd | | |
| Proposed Redevelopment | | |
| 35 Longshut Lane West, Stockport - Workshop | | |
| Site Location Plan & Existing Site Plan | | |
| Drawn | NP | Status PL |
| Checked | IRM | Original A3 |
| Date | 21.03.22 | Scale 1:1250/200@A3 |
| 13519-PL01 | | A |