




NORTH ELEVATION.

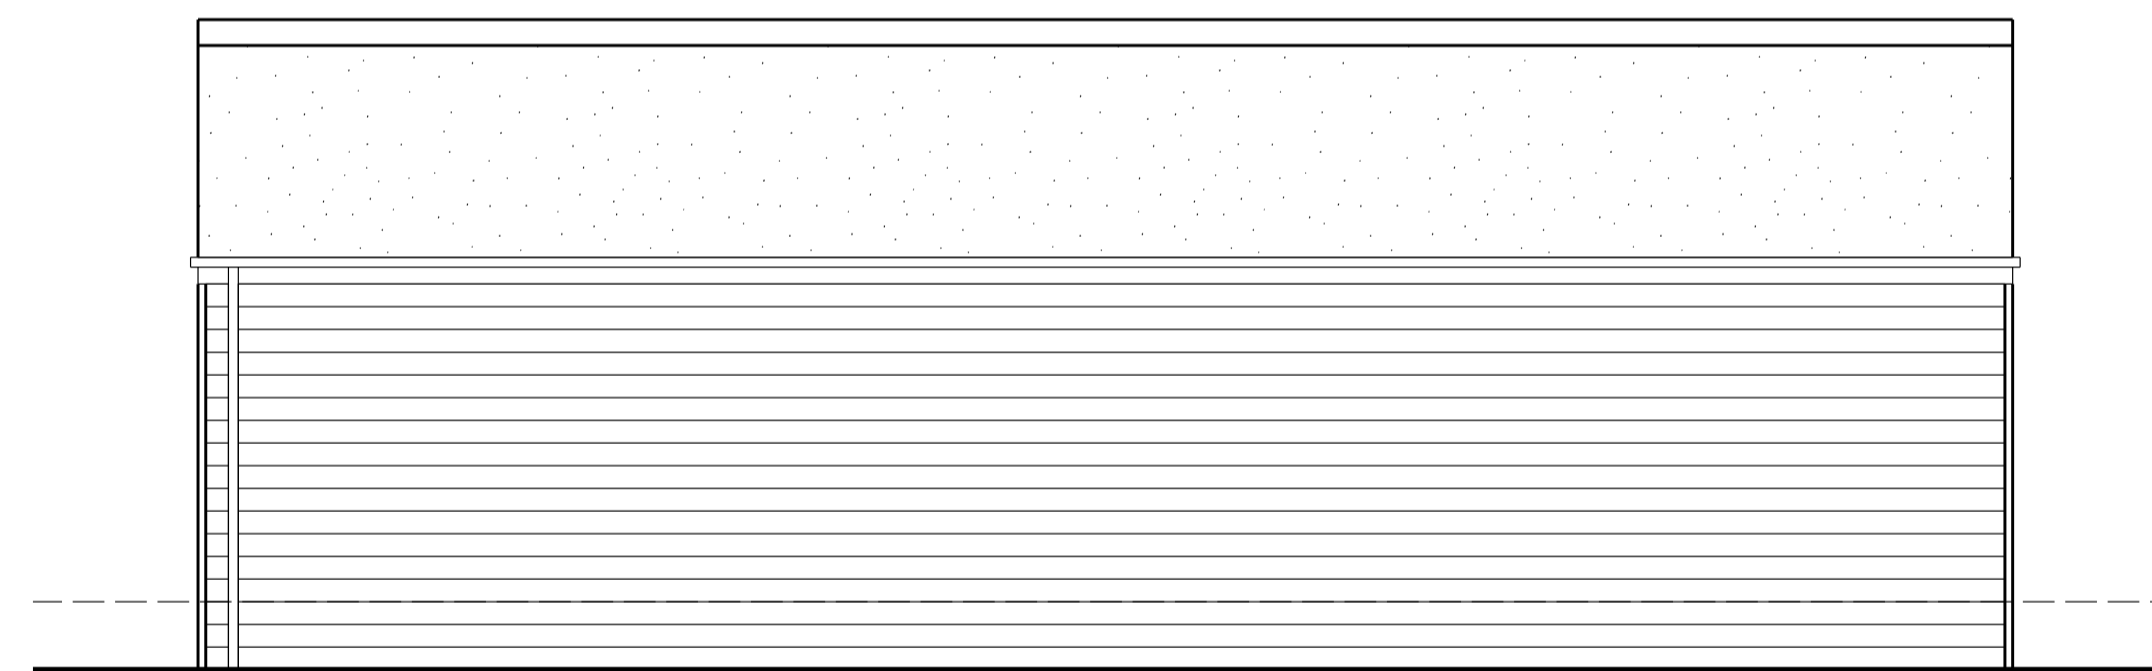

SOUTH ELEVATION.

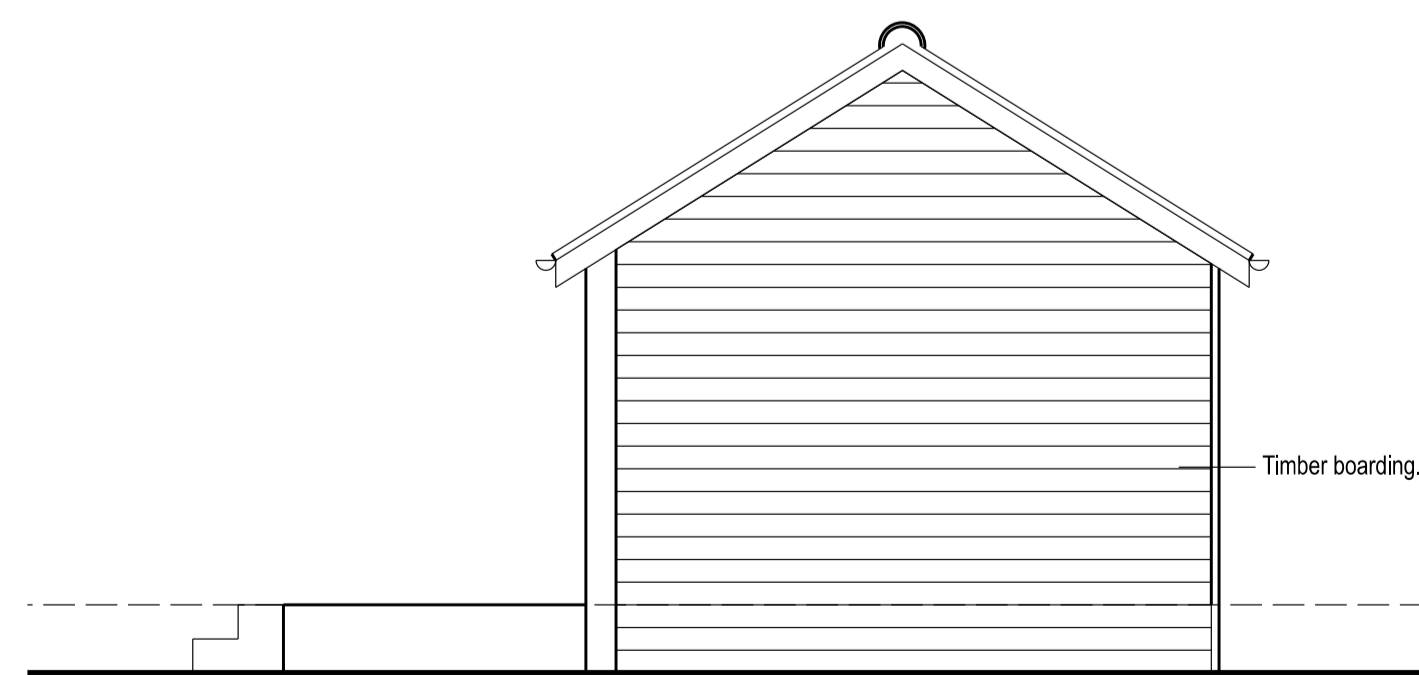

WEST ELEVATION.

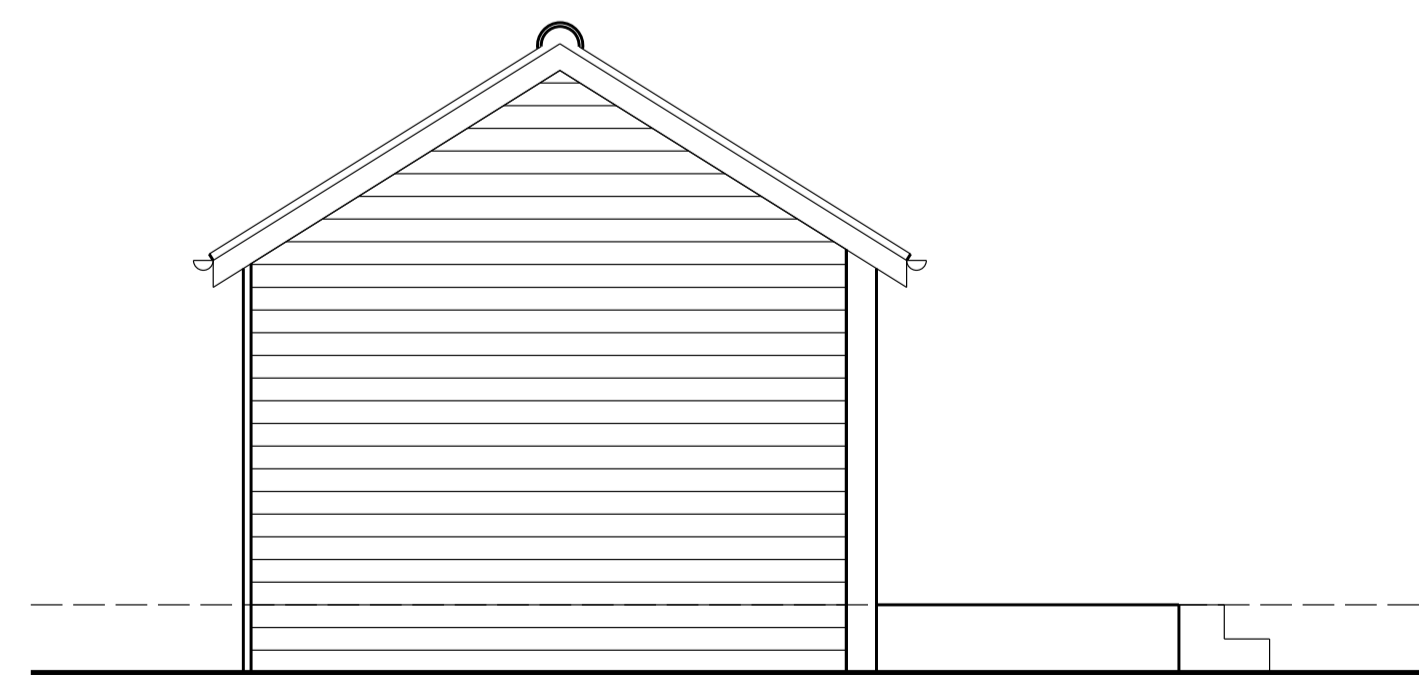

EAST ELEVATION.

REV A - Nov. 2020 - East elevation amended.

Project
**PROPOSED EXTENSIONS/ALTERATIONS,
 THE OLD VICARAGE,
 CHURCH LANE,
 SOUTH SCARLE, NG23 7JP FOR
 MR & MRS B. MASON**

Subject
**PROPOSED SUMMER HOUSE - PLAN
 & ELEVATIONS.**

Date	Scale	Drawing No.
NOV. 2020	1:50	14-BM-12A