




FIRST FLOOR.

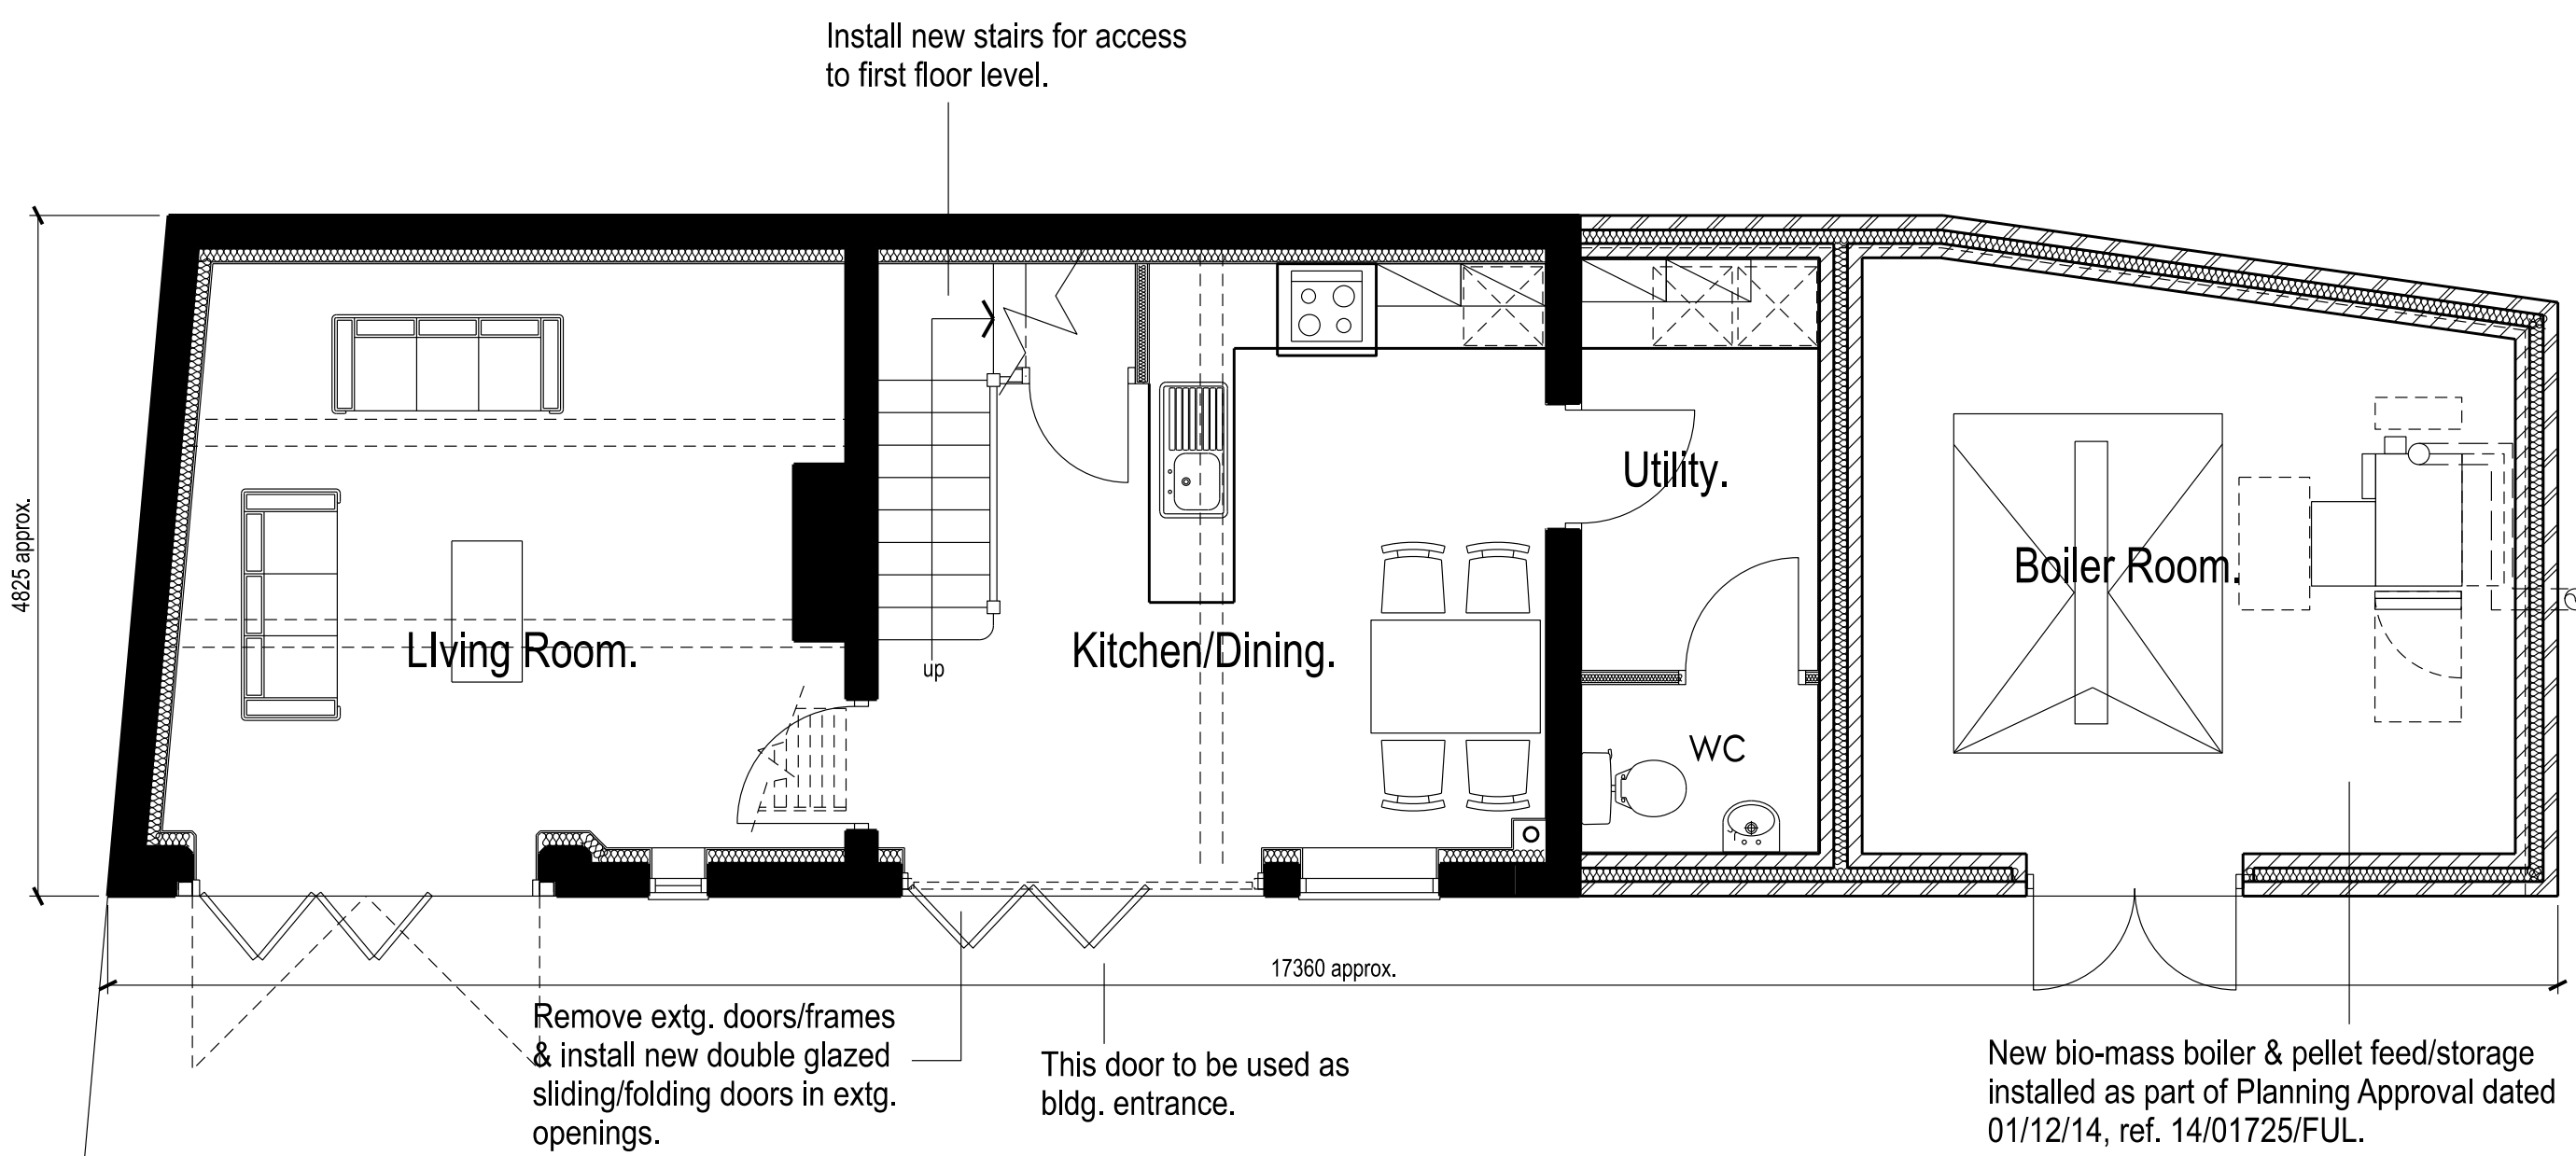


GROUND FLOOR.

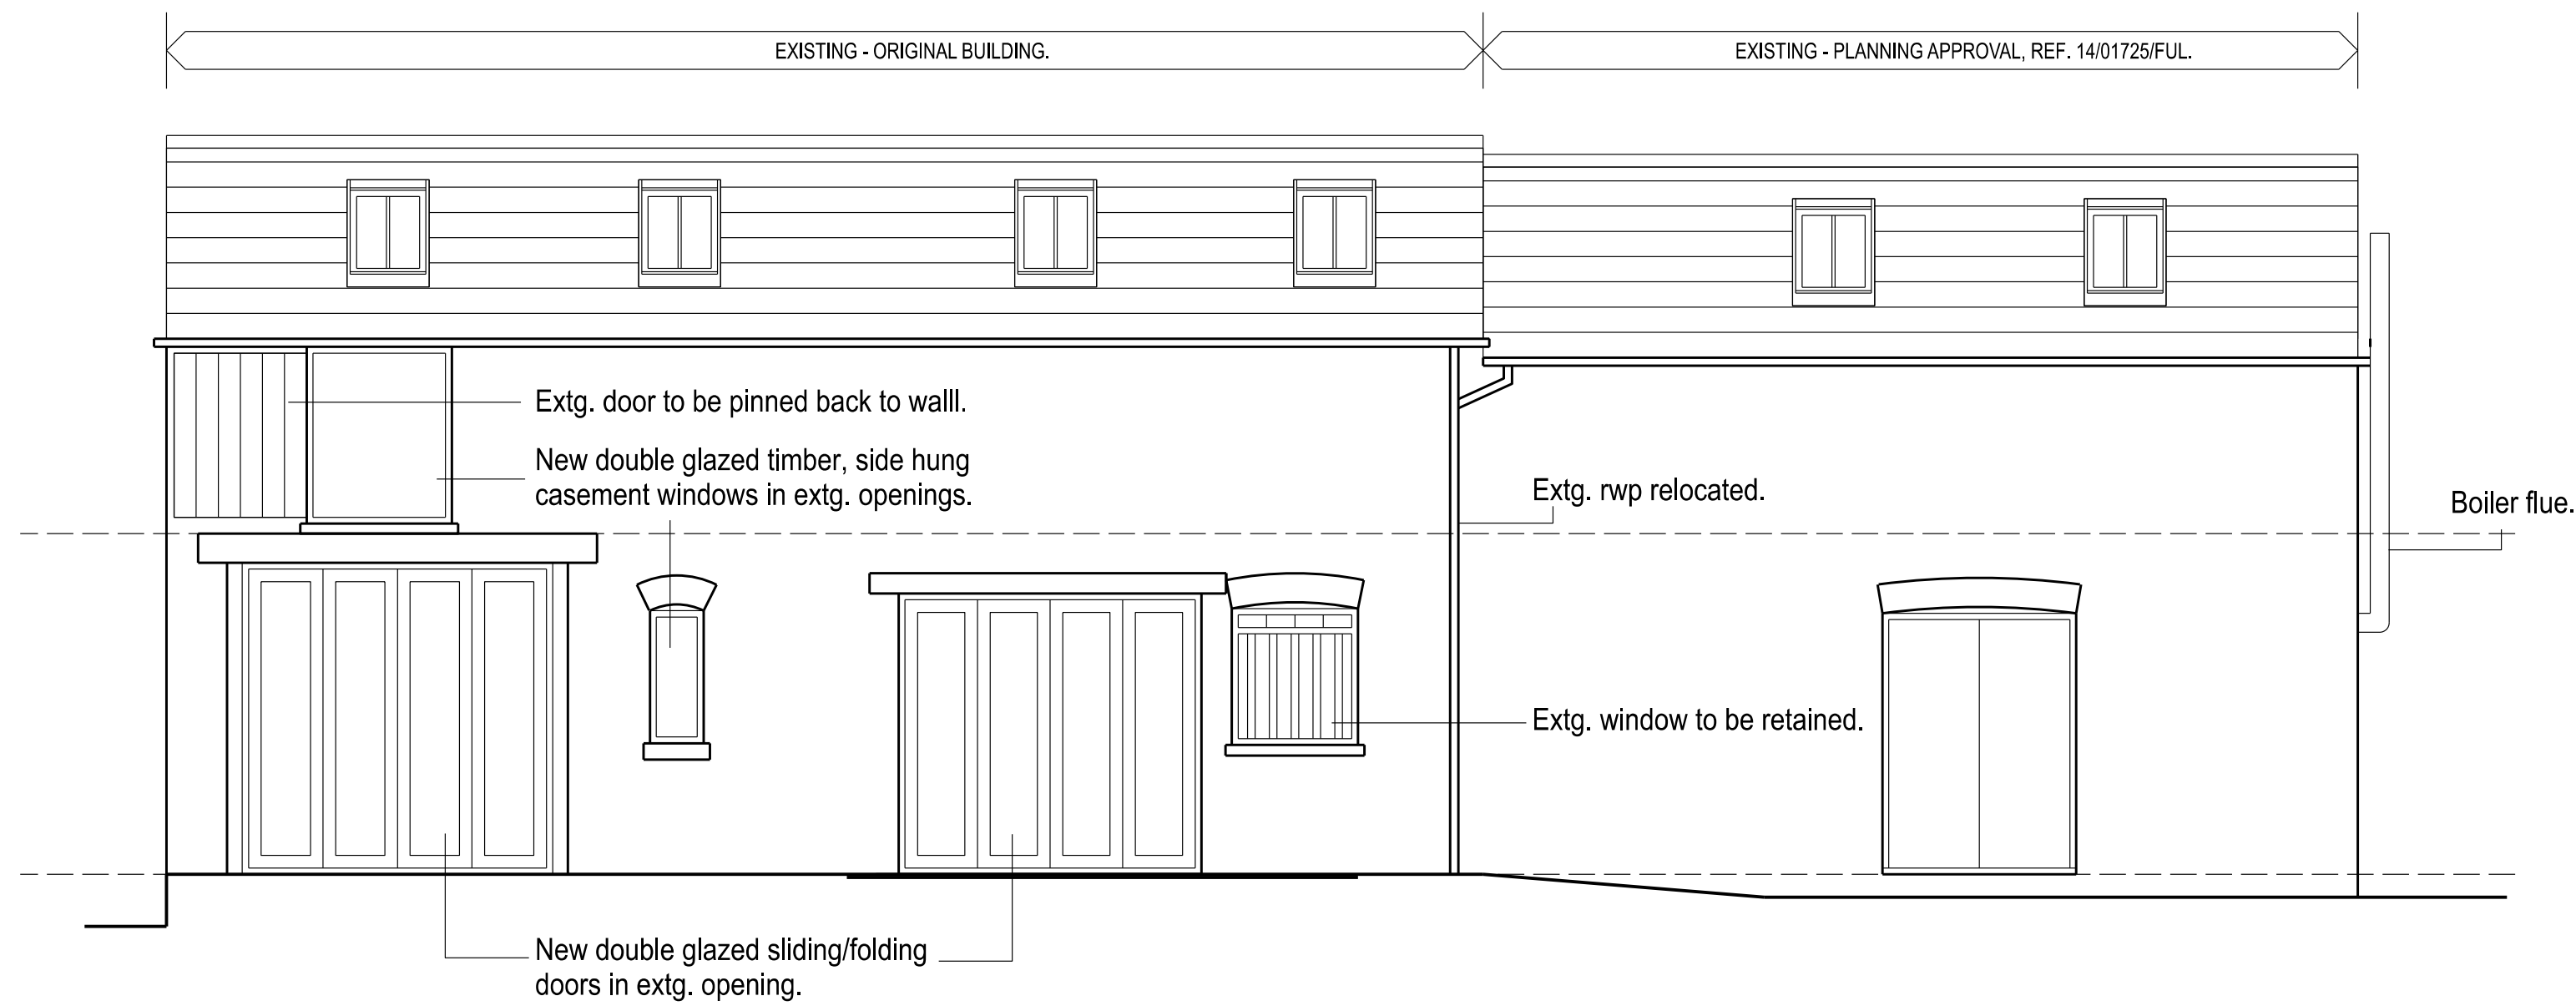


SOUTH ELEVATION.

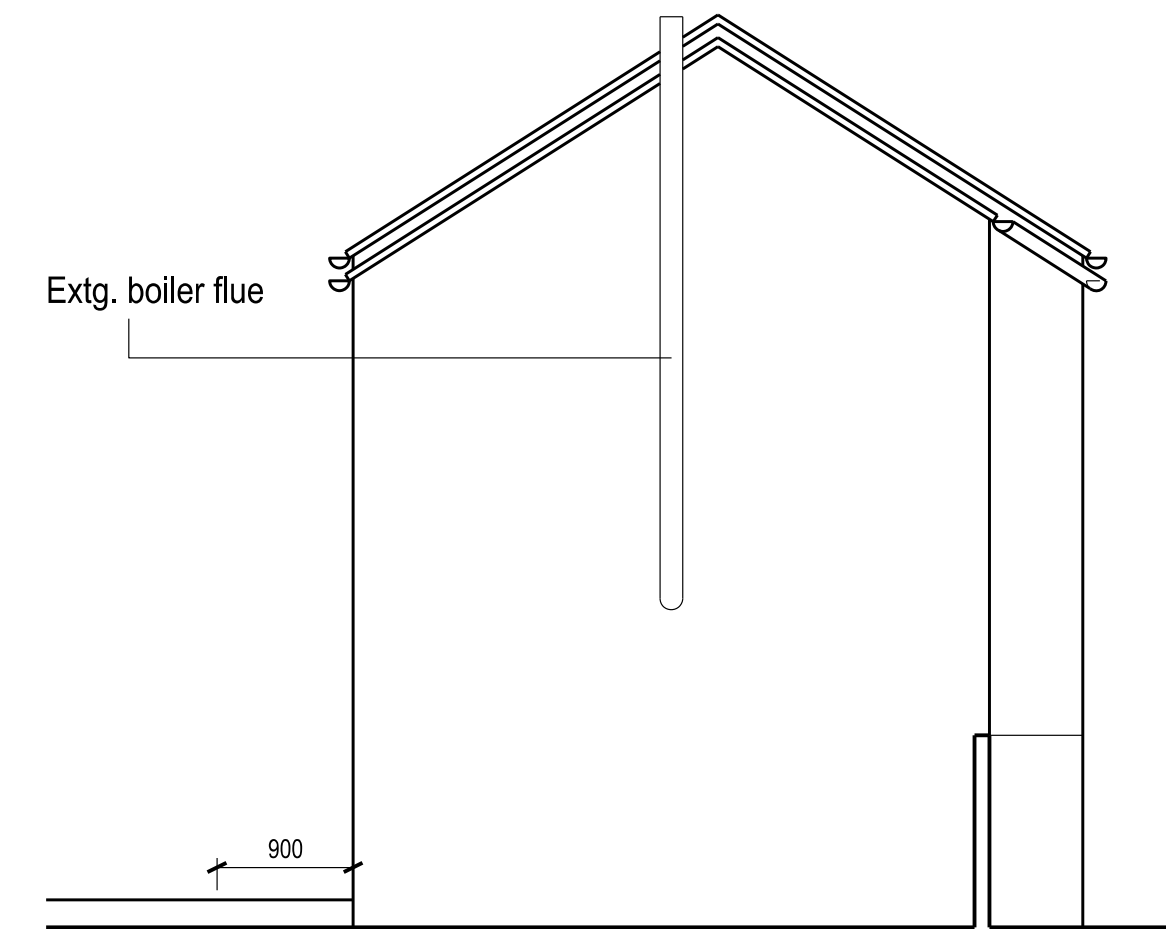


EAST ELEVATION.

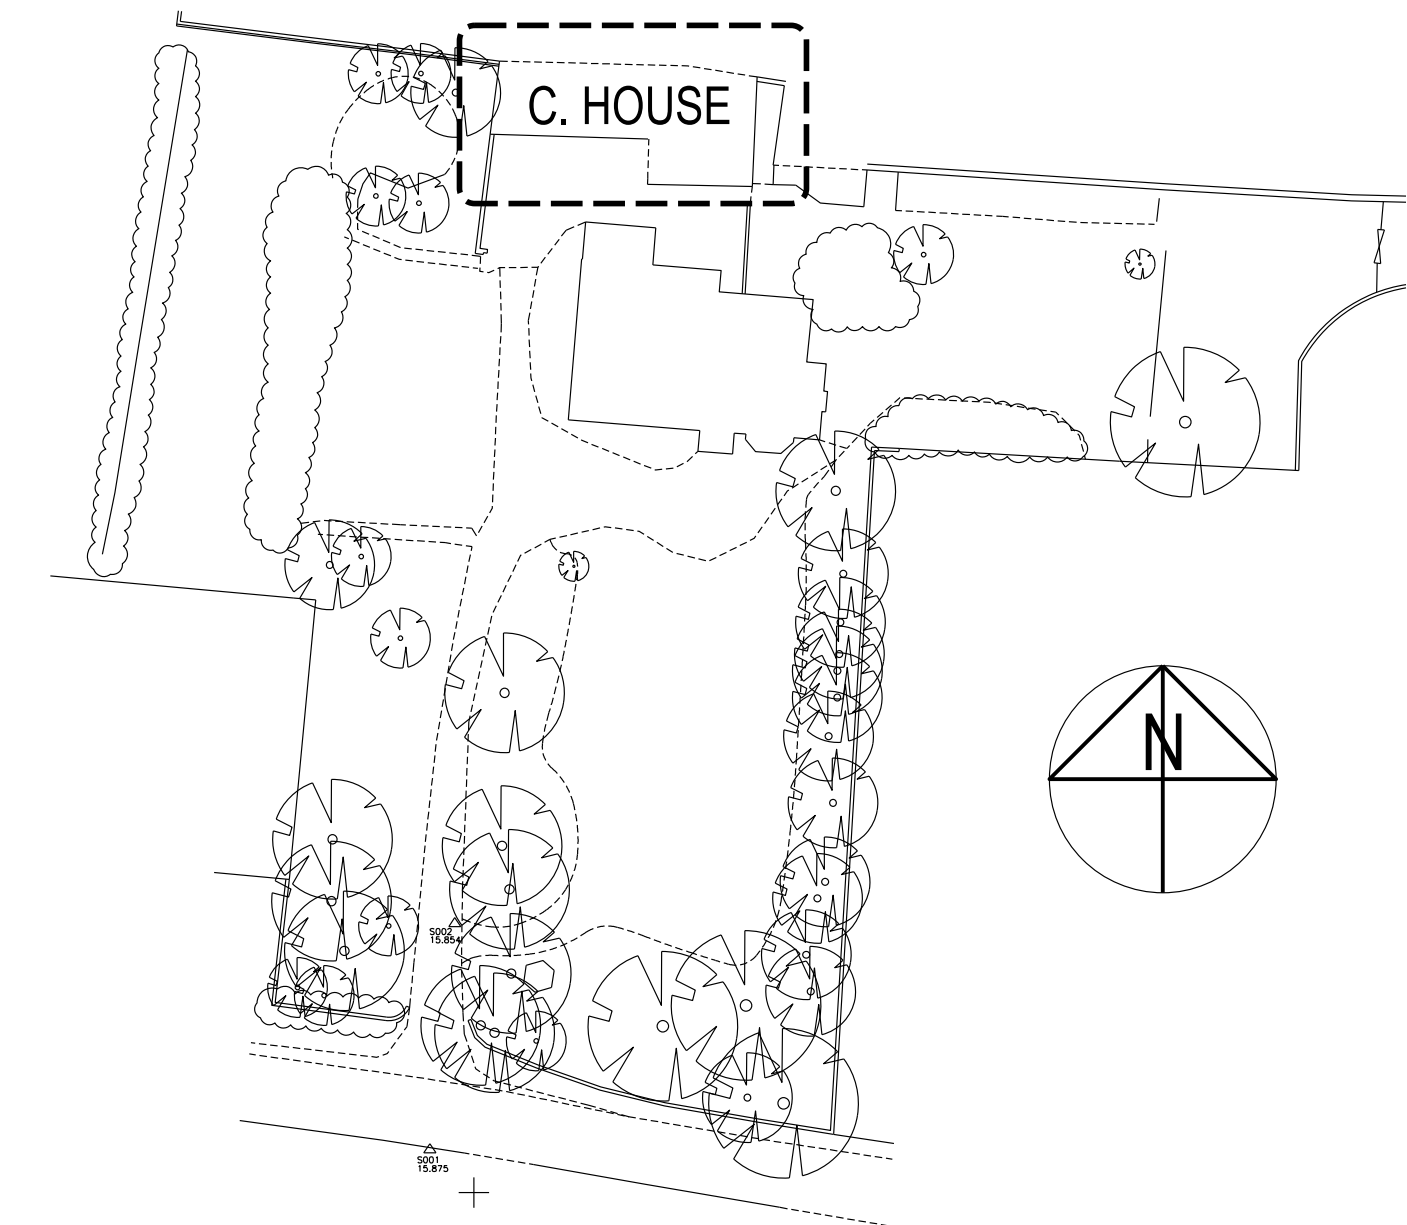

BLOCK PLAN. (1:500)

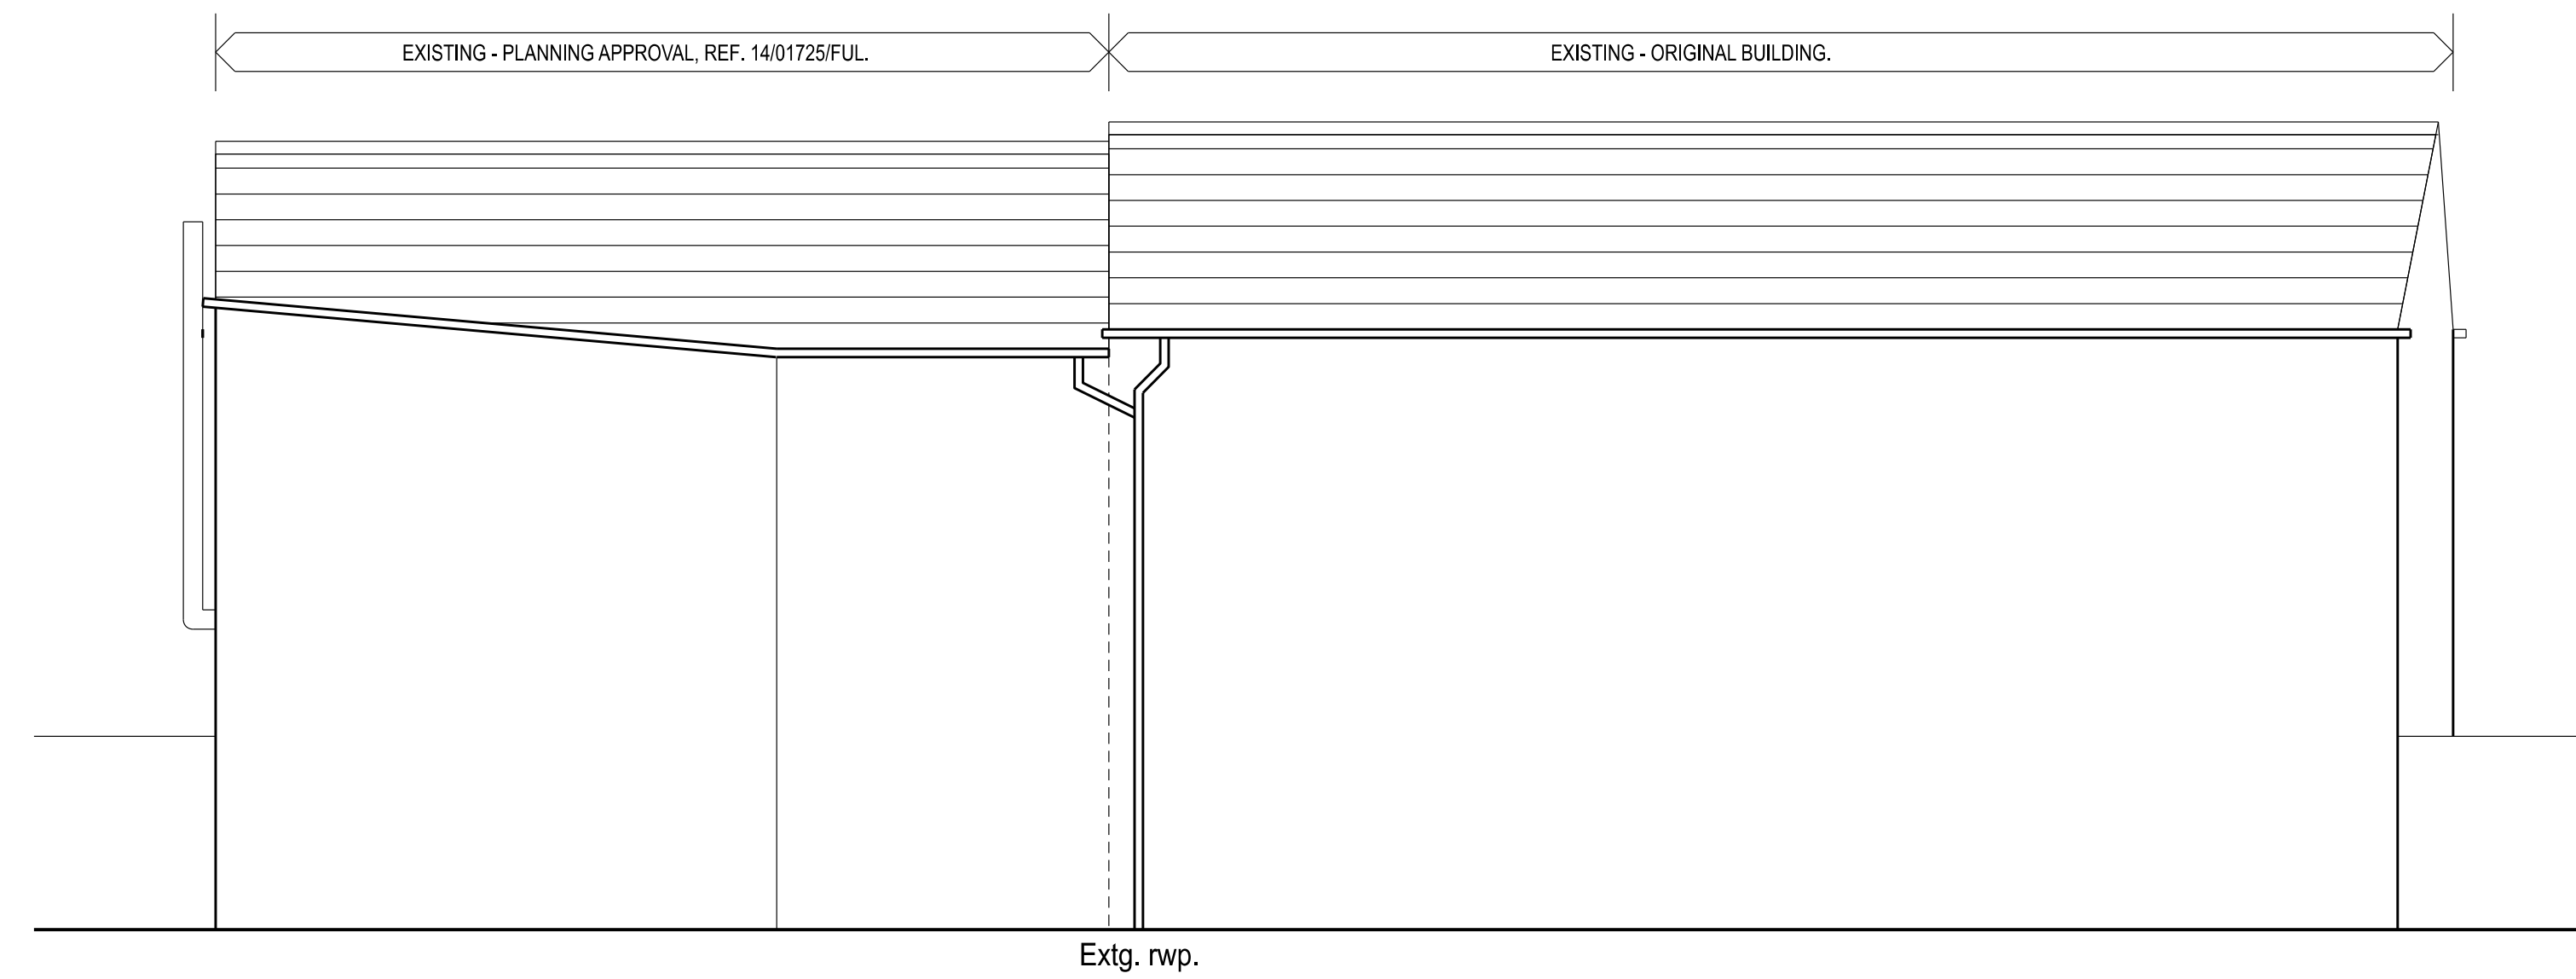

NORTH ELEVATION.

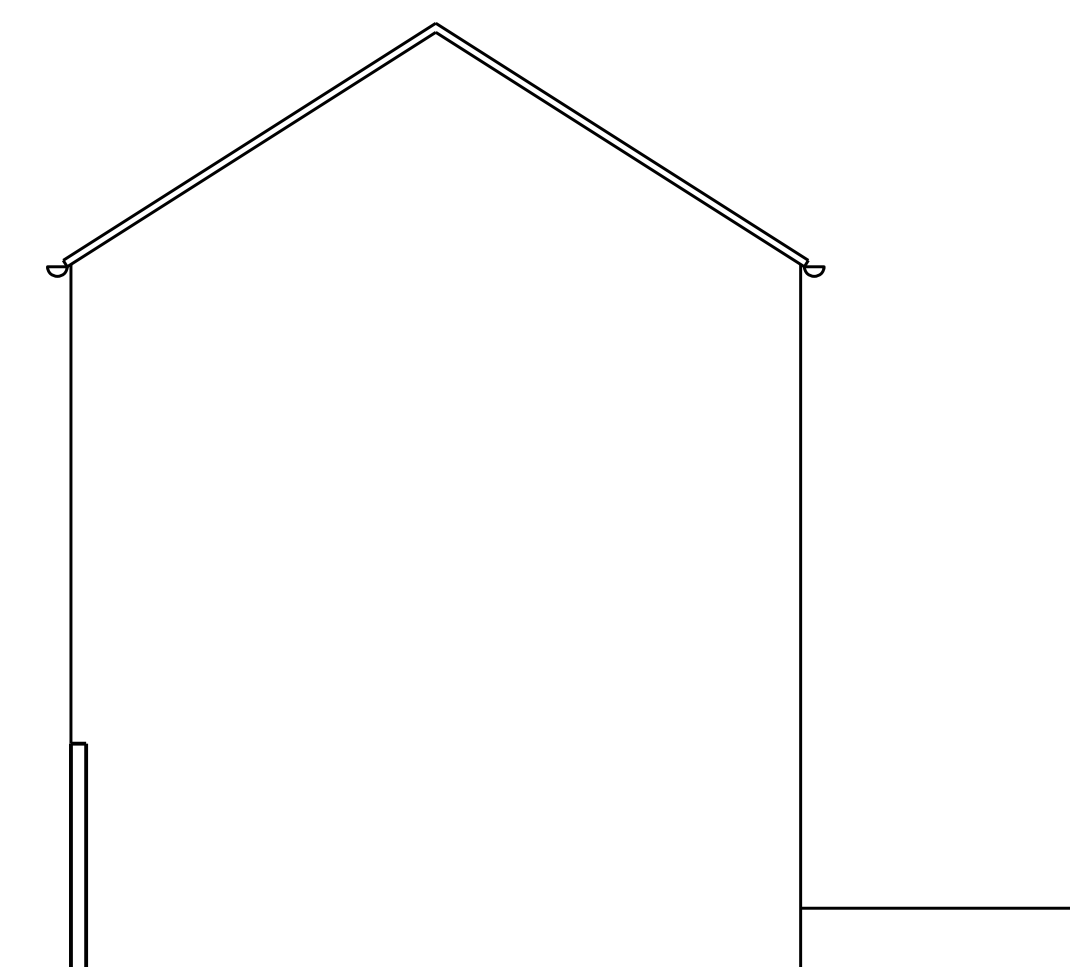

WEST ELEVATION.

Key:	
Walls	Red facing brickwork, natural mortar.
Roof	Grey slates.
Doors -	White timber framed.
Gutters/rwps -	Black cast iron gutters,
	Indicates existing walling.
	Indicates brickwork/blockwork cavity wall.
	Indicates wall to be removed.
	Indicates new door and frame.
	Indicates existing door and frame.

Rev "A" July 2015 - Amended to suit Planning requirements.

Project
PROPOSED CONVERSION OF COACH HOUSE TO DWELLING, THE OLD VICARAGE, CHURCH LANE, SOUTH SCARLE, NG23 7JP FOR MR & MRS B. MASON

Subject
COACH HOUSE - PROPOSED FLOOR PLANS AND ELEVATIONS.

Date: APRIL 2015
 Scale: 1:50 @ A1
 Drawing No.: 14-BM-07A