



FLOOR PLAN.



SOUTH ELEVATION.

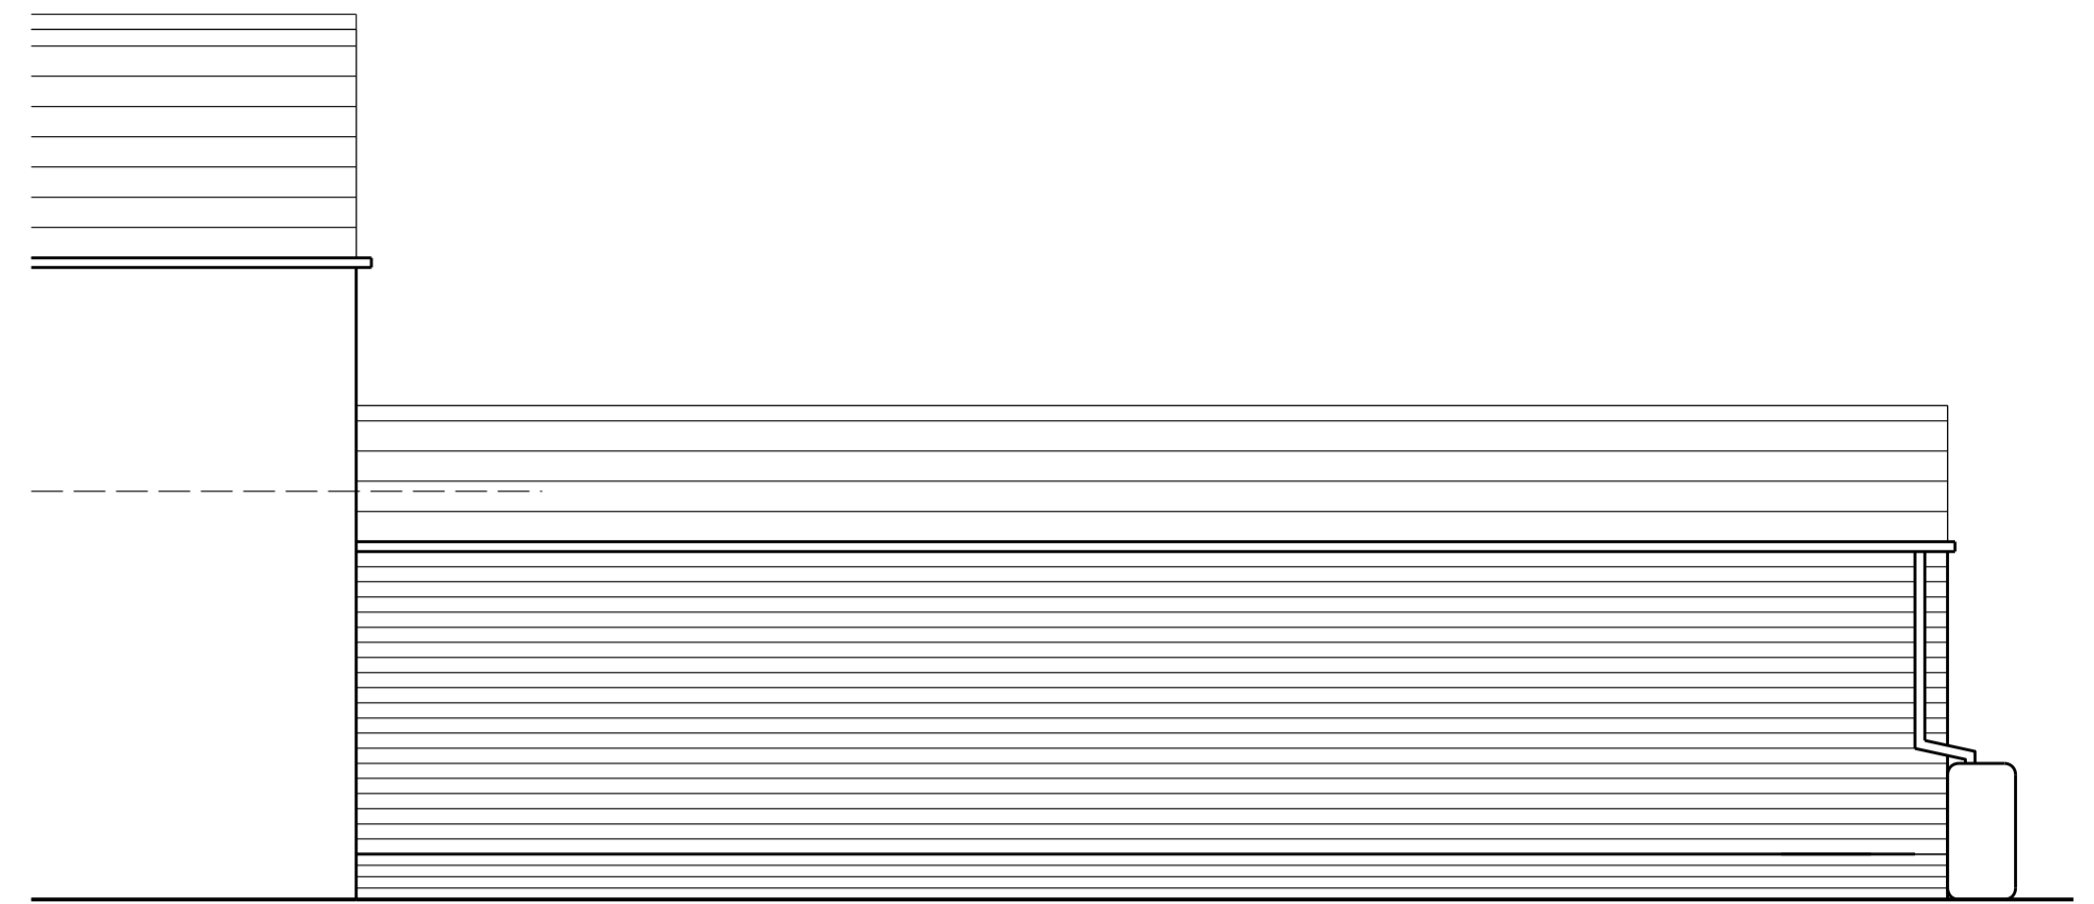

NORTH ELEVATION.

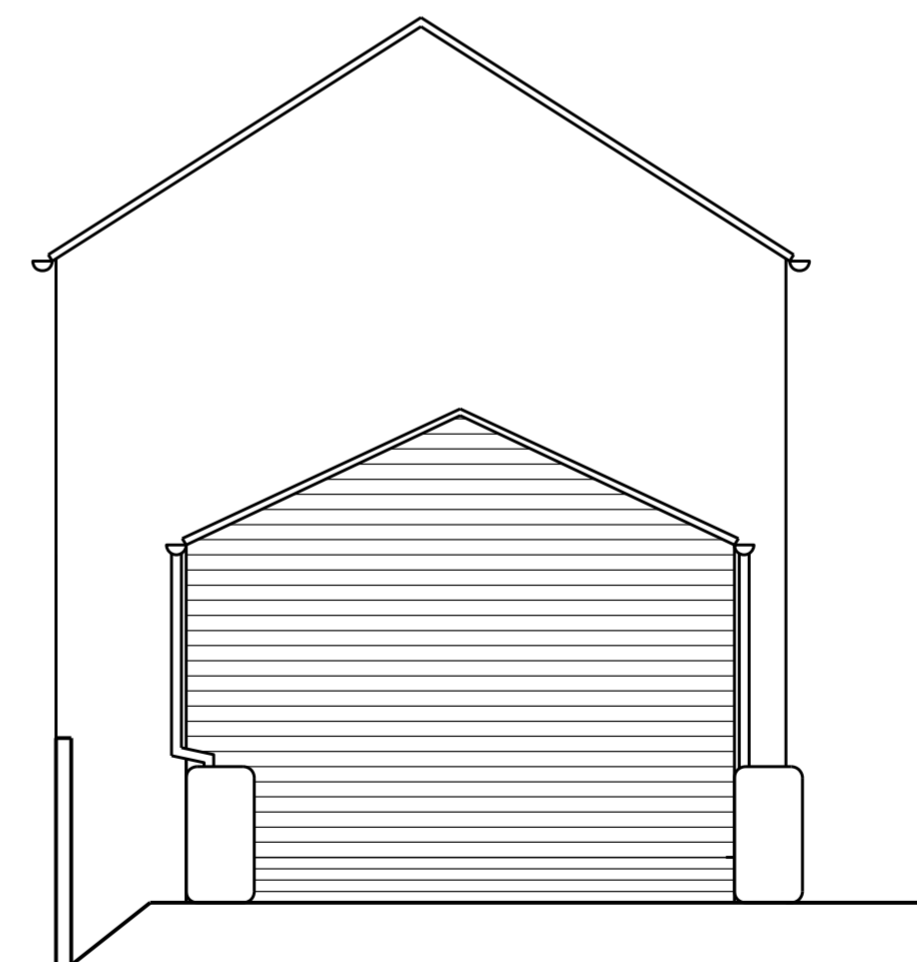

WEST ELEVATION.

REV B - Mar. 2022 - Elevations updated.		
REV A - Oct. 2020 - Plan & elevations updated.		
Project		
PROPOSED EXTENSIONS/ALTERATIONS, THE OLD VICARAGE, CHURCH LANE, SOUTH SCARLE, NG23 7JP FOR MR & MRS B. MASON		
Subject		
SHED/GREENHOUSE PLAN & ELEVATIONS.		
Date	Scale	Drawing No.
MARCH 2022	1:50@ A2	14-BM-11B