


Proposed Ground Floor Layout (1:100)



Proposed First Floor Layout (1:100)

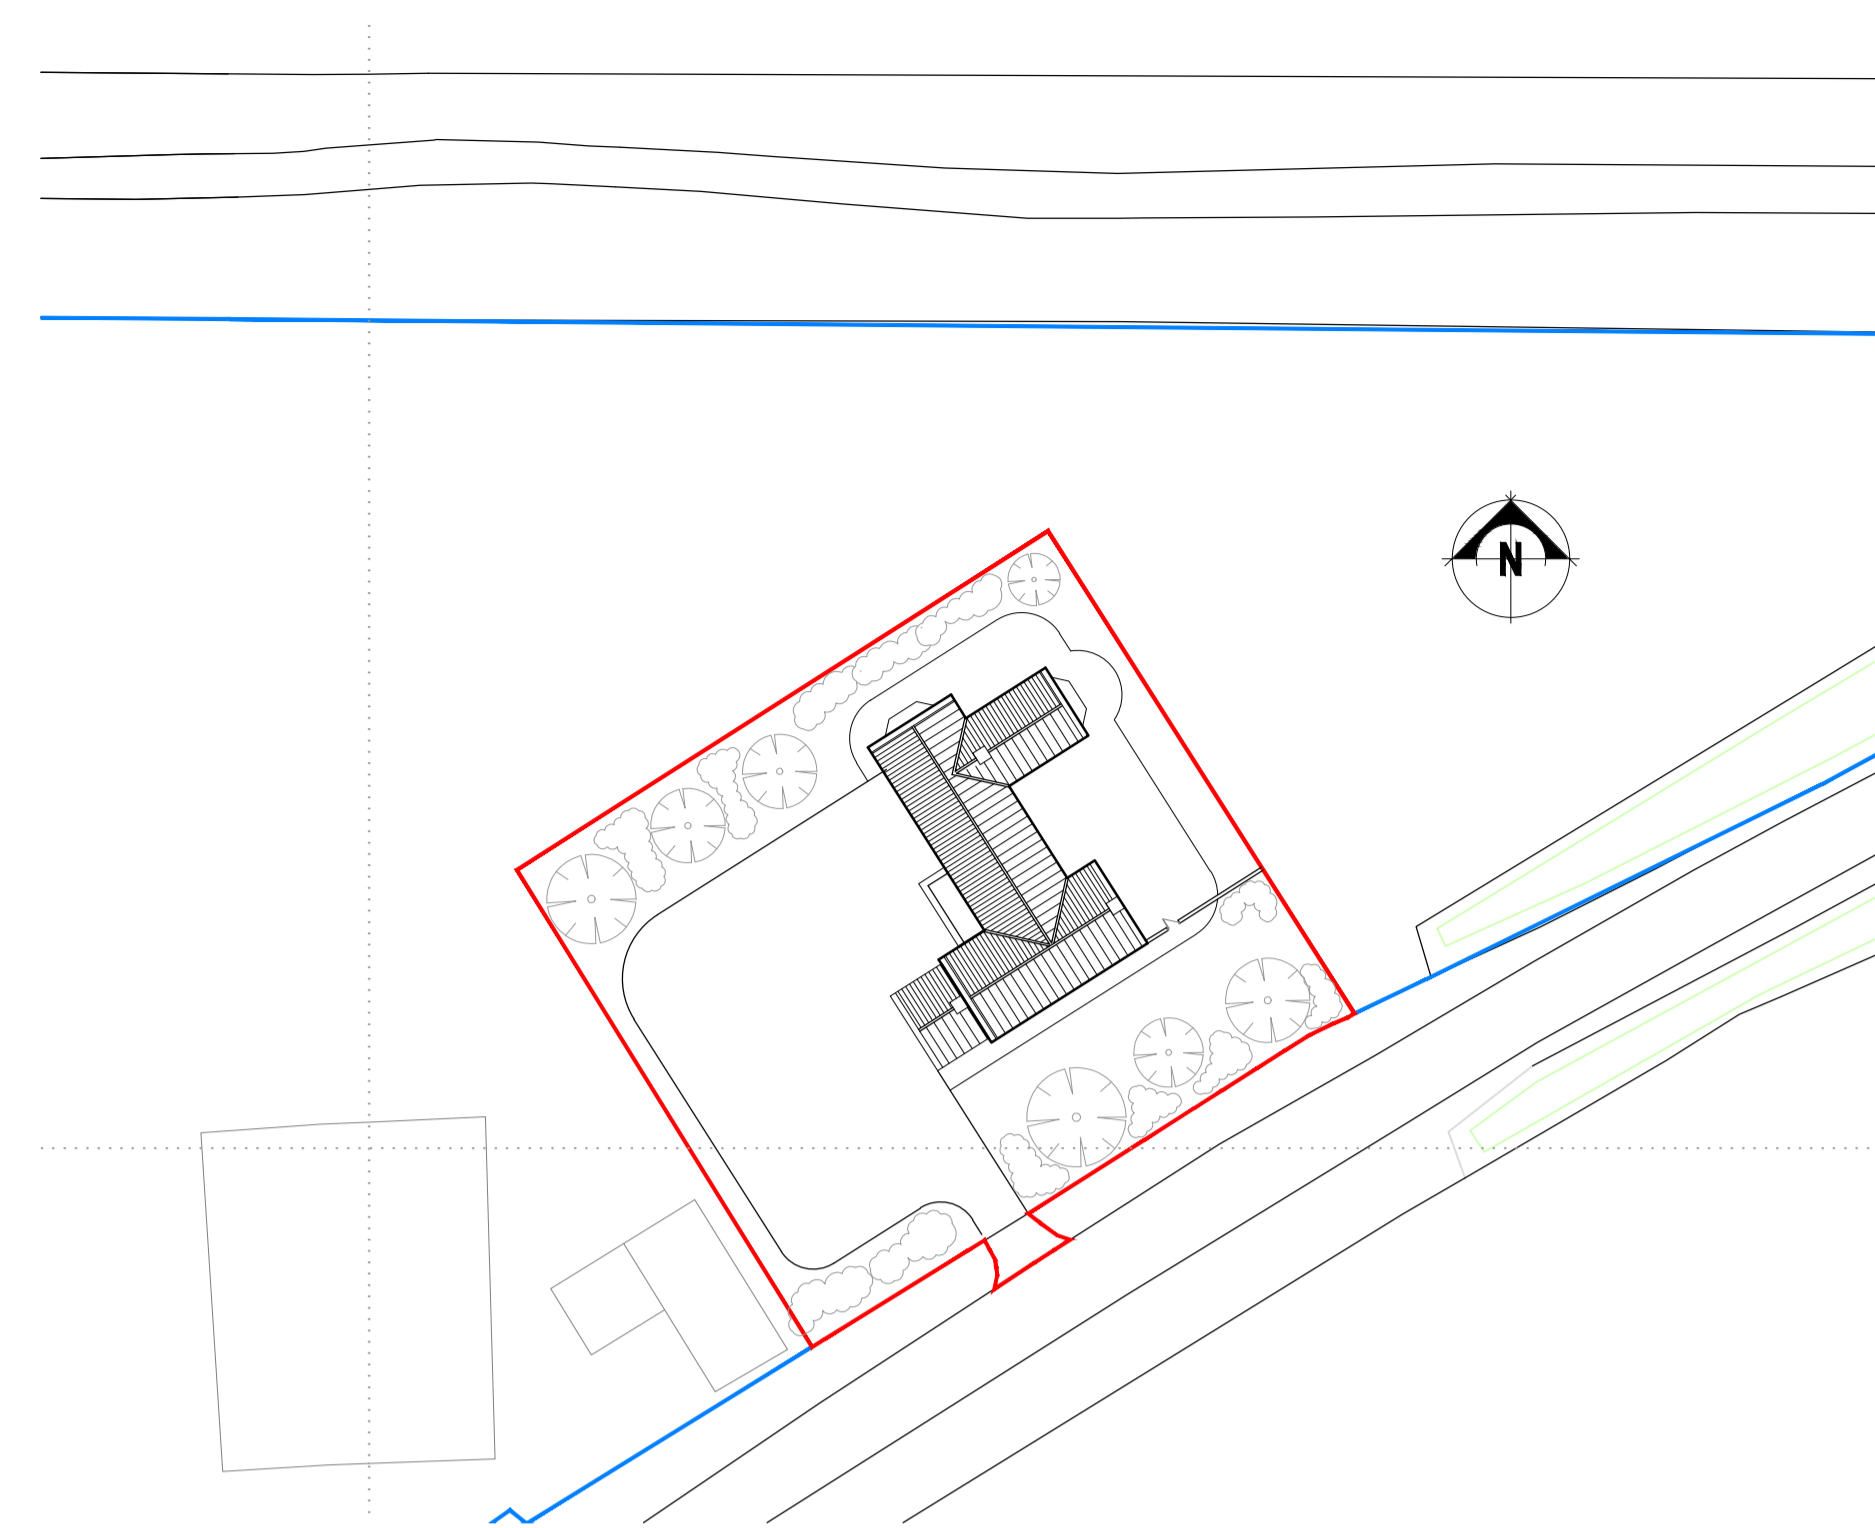

Proposed Site Layout (1:500)

**Materials Schedule**

- (A) Facing Brickwork
- (B) Spanish slate roof tiles
- (C) Rosemary roof tiles
- (D) Portland stone cills
- (E) Cream woodgrain windows
- (F) Cream woodgrain door
- (G) Timber door
- (H) Black Upvc Rainwater Goods
- (J) Brick corbel detail
- (K) Stone parapets



Spanish slate roof tiles (Main Roof)




Rosemary roof tiles (Lower Roofs)



Woodstock Blend Reserve Facing Brickwork



Sash Windows (Cream)

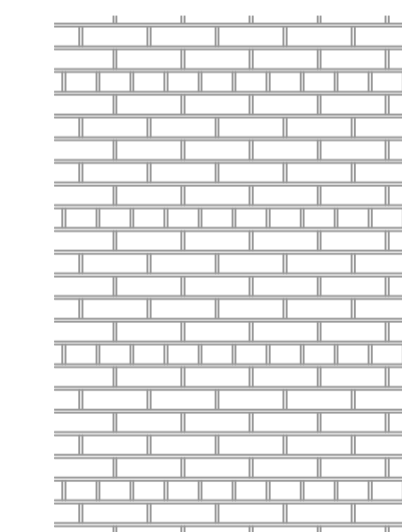

Old English bond brickwork (every 7th course)




Voussior brick detail



Dog tooth banding / eaves detail



Proposed South Elevation (1:100)

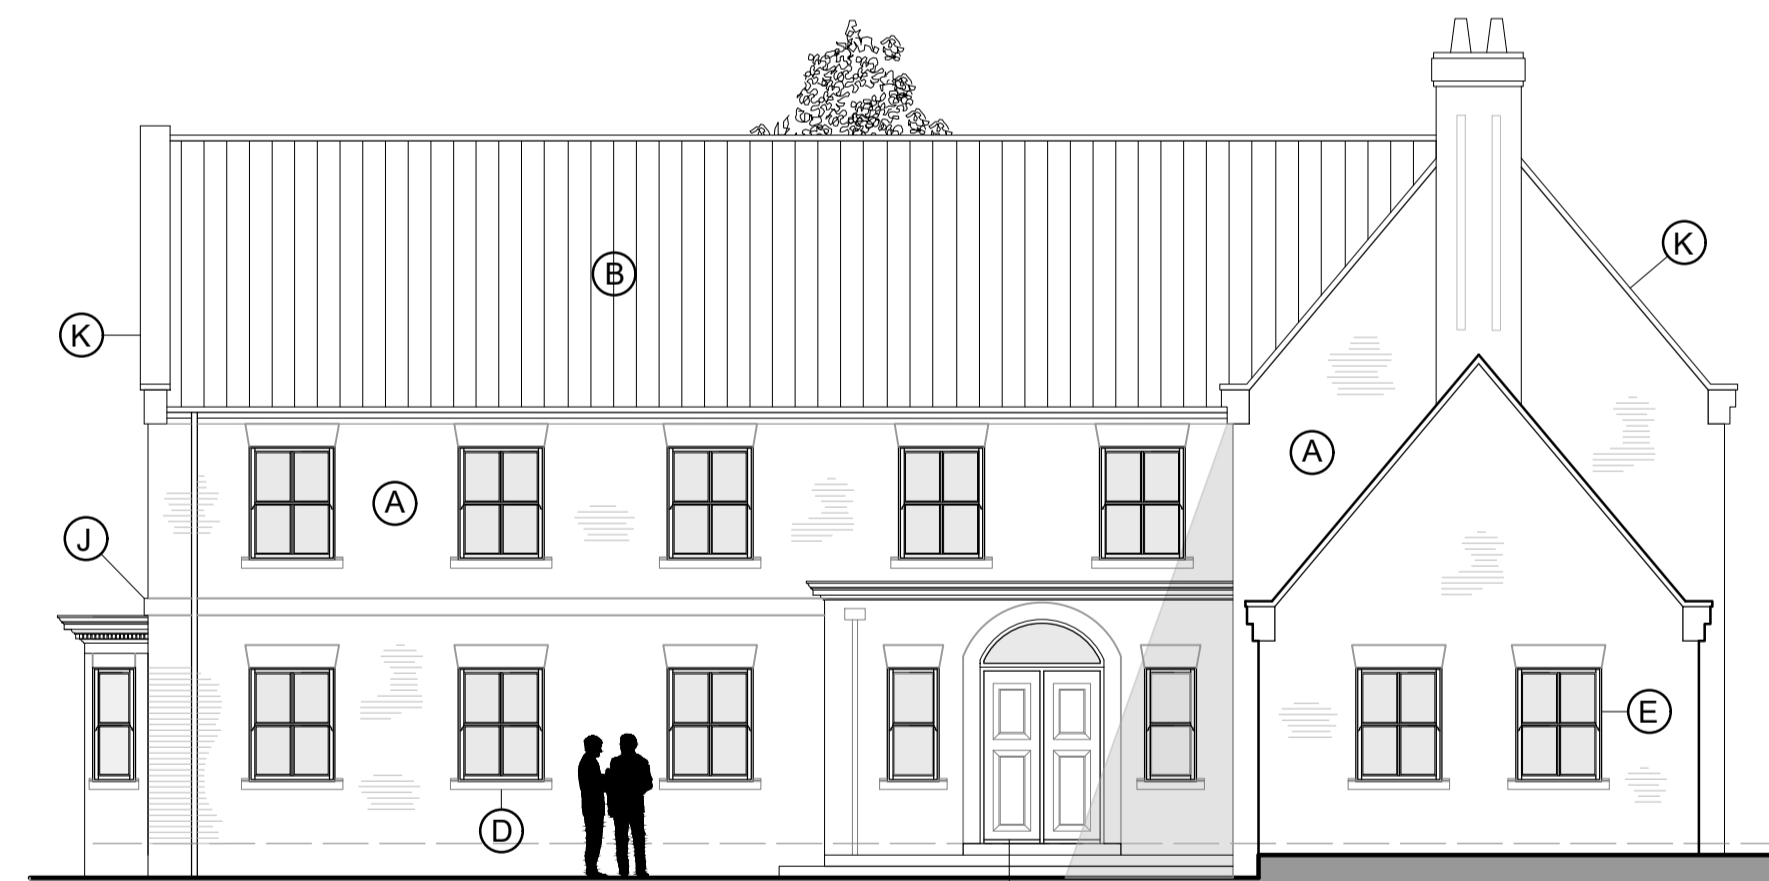

Proposed West Elevation (1:100)



Proposed North Elevation (1:100)



Proposed East Elevation (1:100)



Proposed South Elevation (1:100) courtyard

Client: Mr. & Mrs. Kinch

Project Title: Proposed Replacement Dwelling, Carr Farm, Moor Lane, Thorney

Dwg Title: Scheme Proposals

Scale: Date: Drawn: Project No. Drawing No. Rev No.  
as shown 07.22 MC 241/KIN/1407 03 A

Do not scale this drawing. All dimensions must be checked on site. All rights reserved. No reproduction in any material form is permitted without consent.



Unit 5, The Quays  
Burton Waters  
Lincoln, LN1 2XG  
T: 01522 581383  
E: info@ftplan.co.uk  
W: www.ftplan.co.uk