

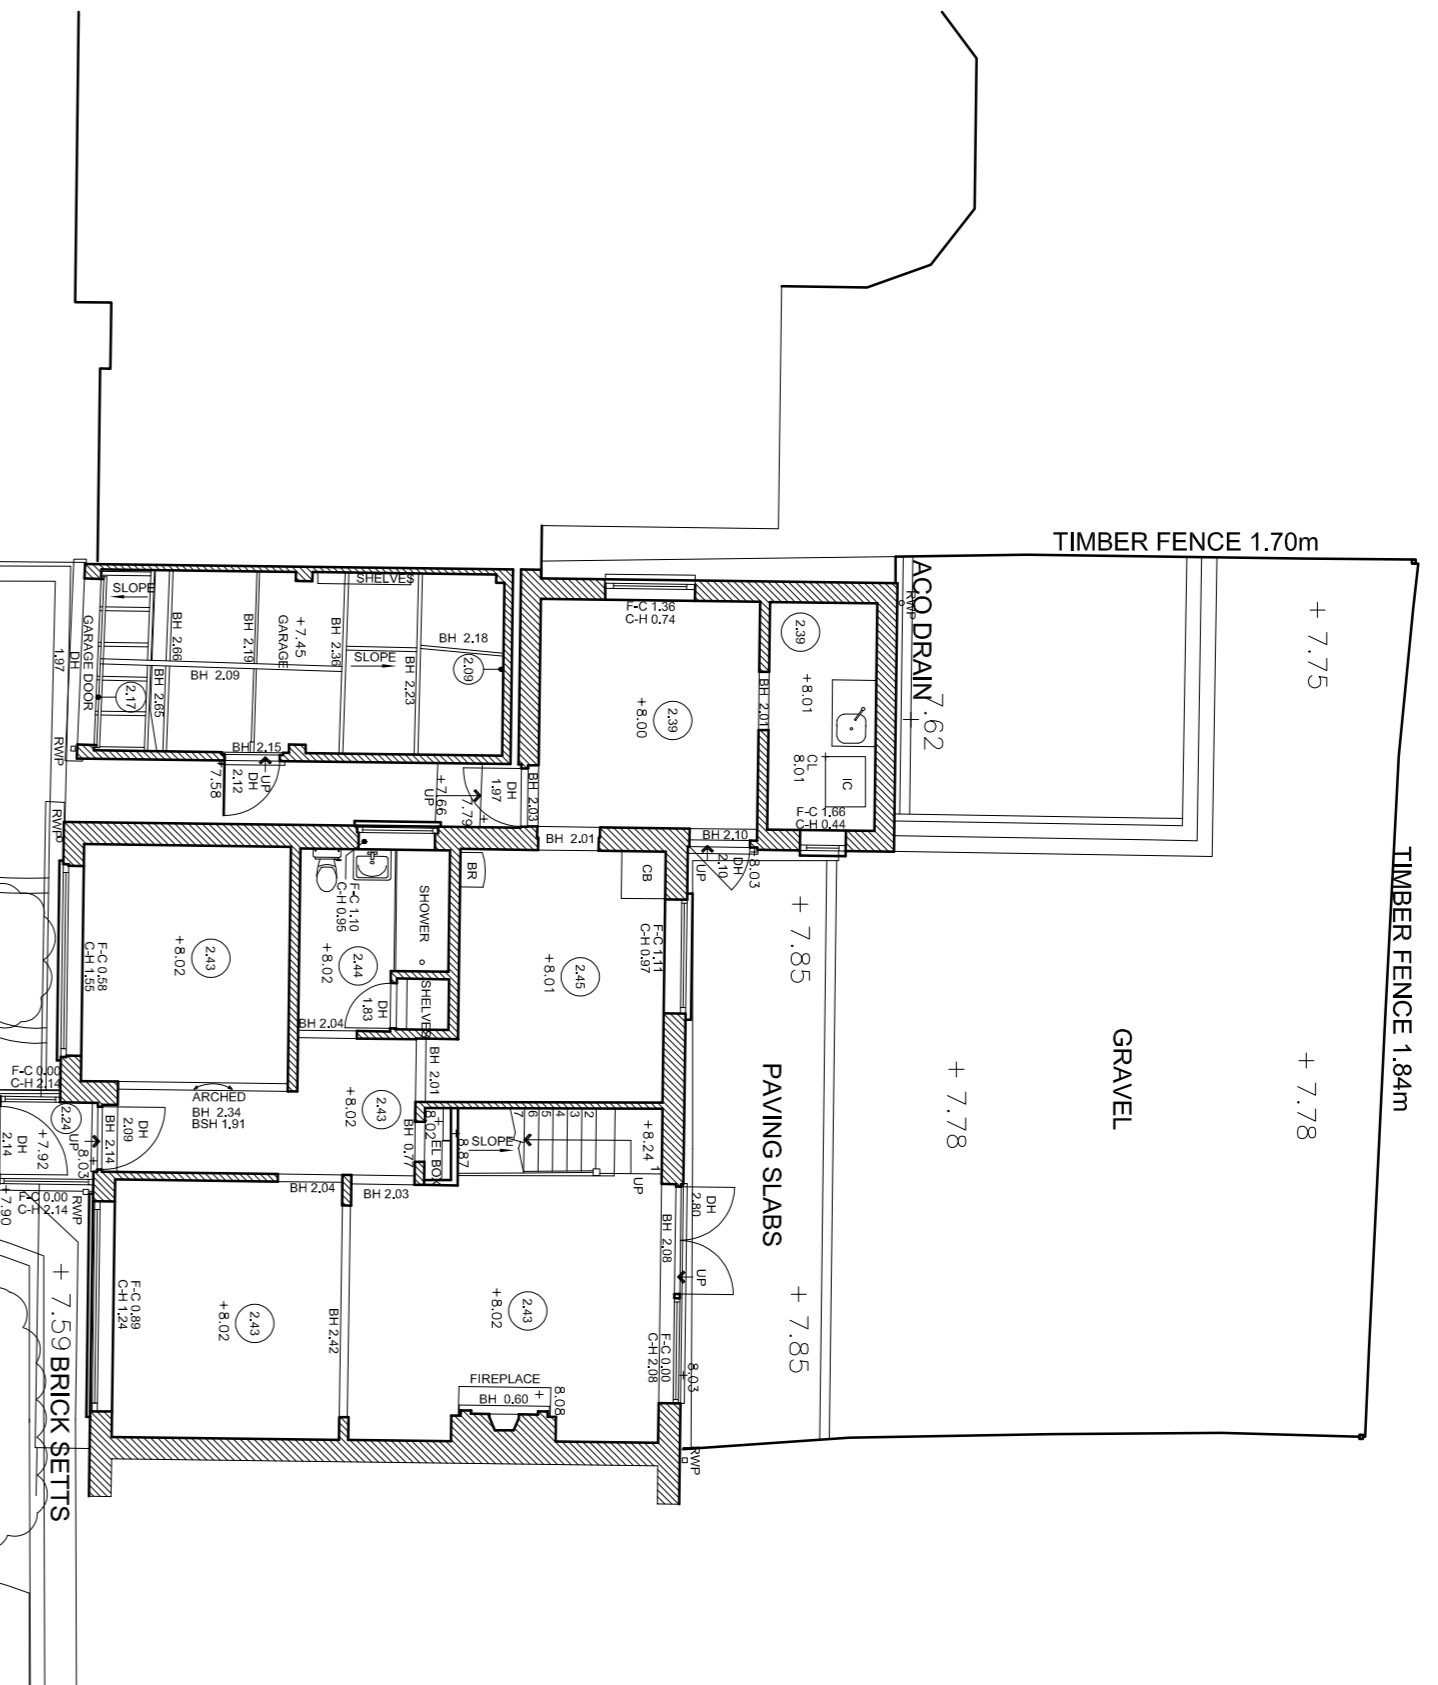



- This drawing is not to be scaled.
- All dimensions and elevations on site. Architect to be notified of any discrepancies in figured dimensions.
- No part of this drawing should be reproduced in any manner without written permission of MP Architects LLP except for the use it was created for.

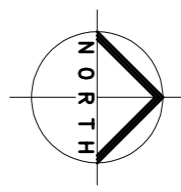

Existing First Floor Plan
Scale: 1:100

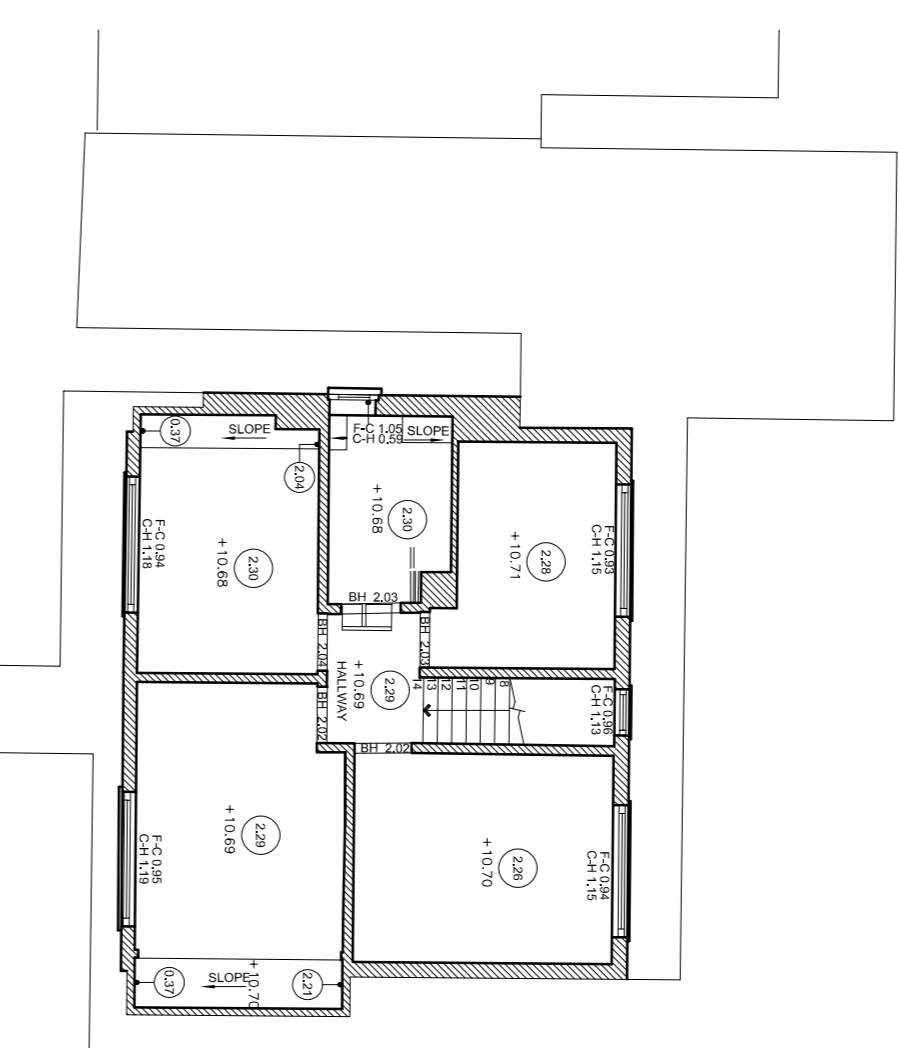


Existing Site Plan
Scale: 1:200

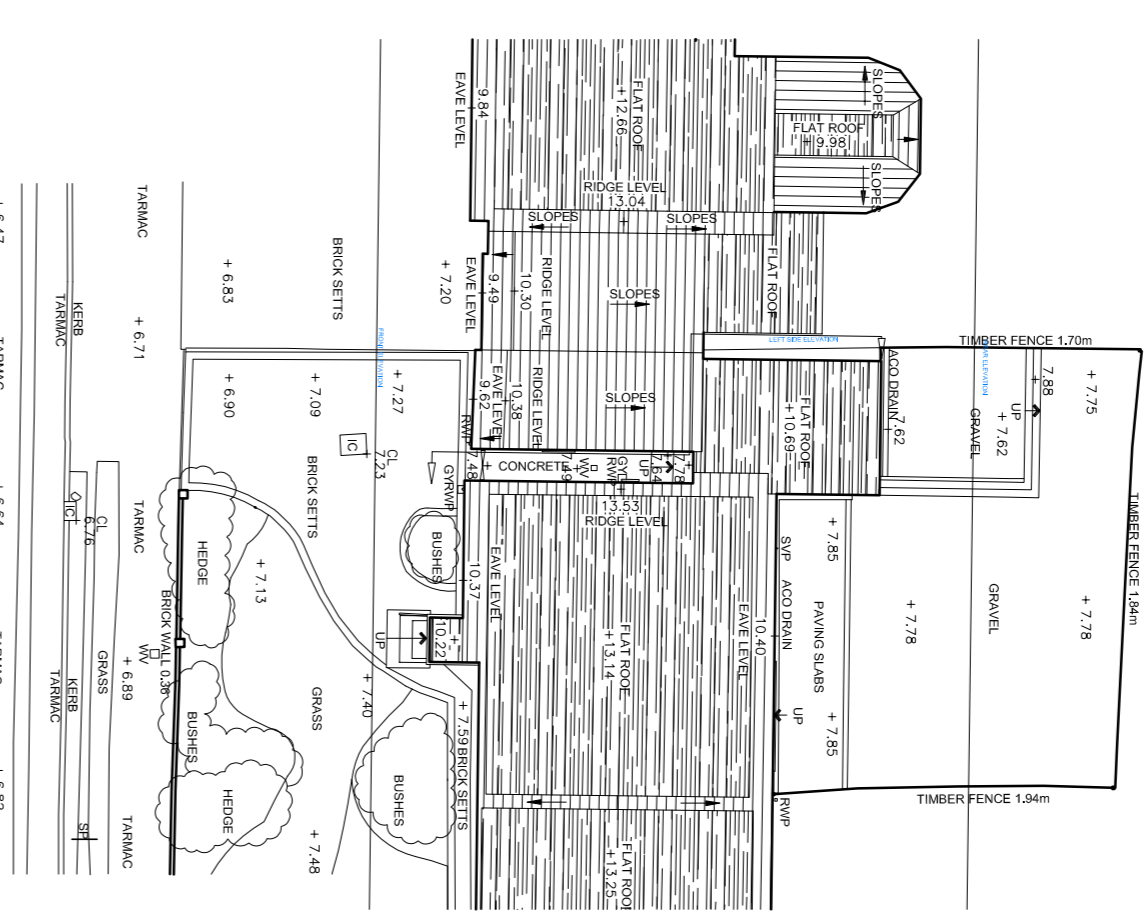


Existing Location Plan
Scale: 1:1250


Existing Ground Floor Plan
Scale: 1:100

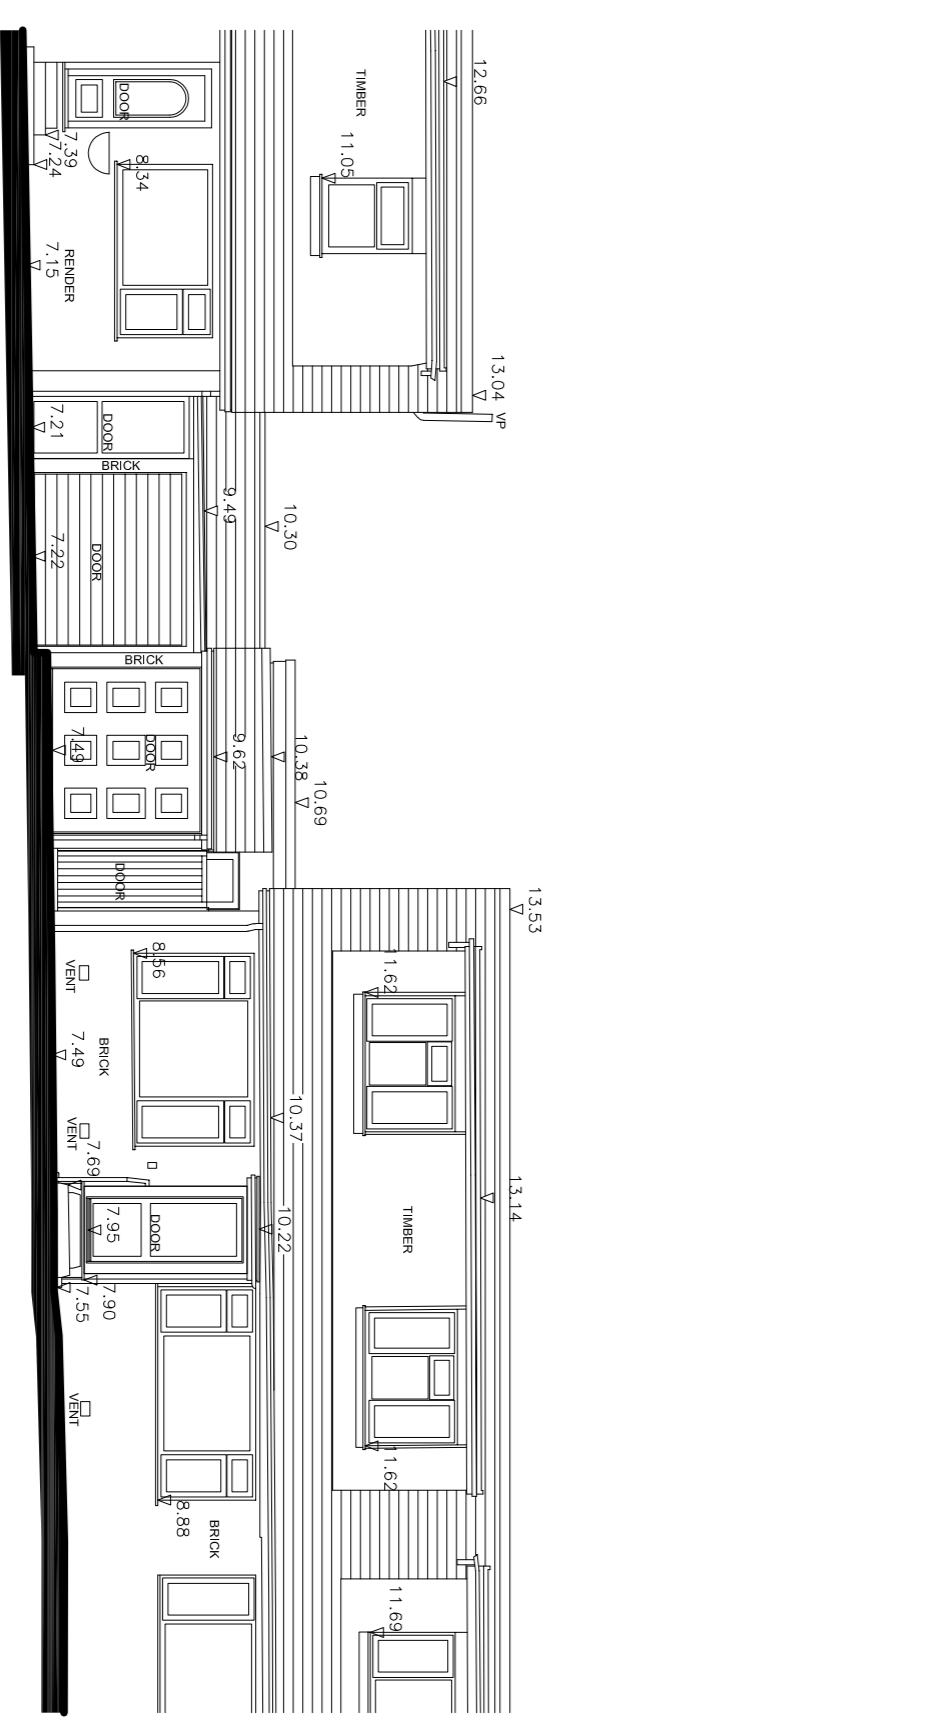


Existing Front Elevation
Scale: 1:100

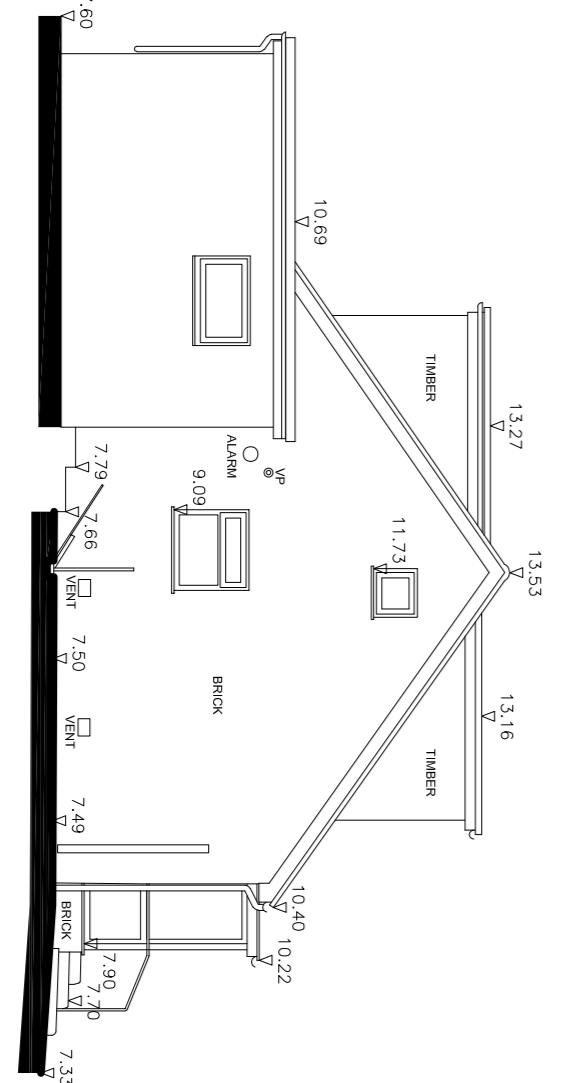

Existing Side Elevation
Scale: 1:100

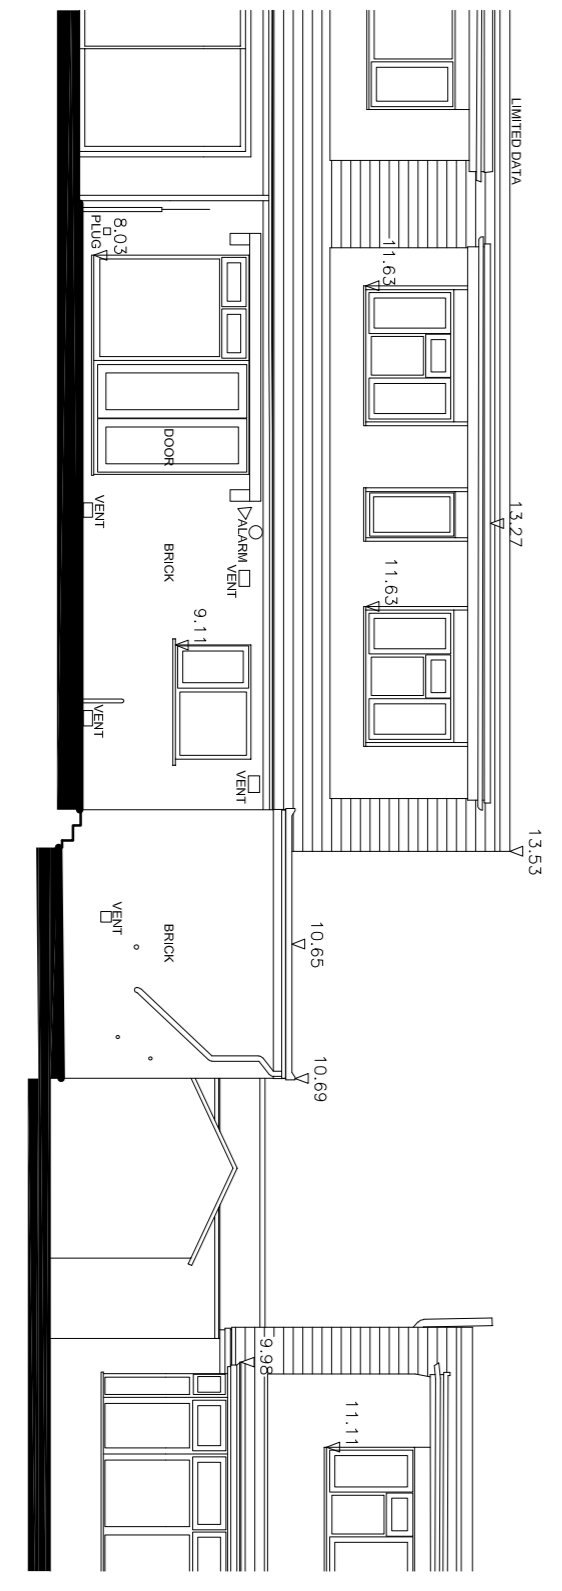

Existing Rear Elevation
Scale: 1:100

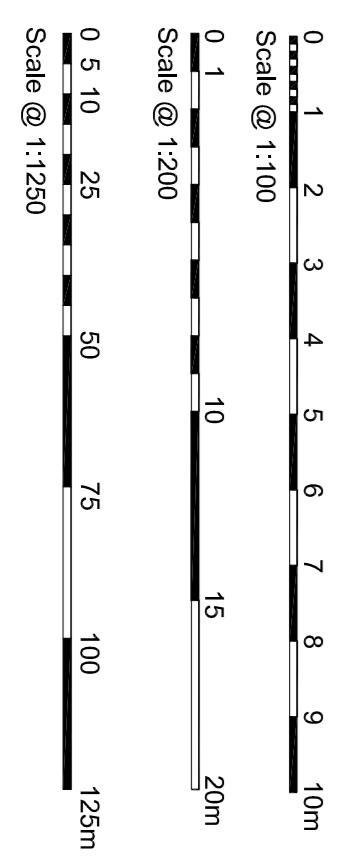

Rev./Drawn / Description	Date
FOR PLANNING	
Project	6 Middle Green, Doddinghurst, Essex, CM15 0QT
Drawing	Existing Plans and Elevations
Scale	As Indicated @A1
Drawn by	TW
Checked by	-
Date	May 2022
Project no.	2766
Drawing no.	01
Revision	-

MP ARCHITECTS LLP
 CHARTERED ARCHITECTS
 Great Barons, Barons Lane, Ongar, Essex, CM5 9AR
 T: 01277 364979 E: info@mparchitectsllp.co.uk
 W: www.mparchitectsllp.co.uk