


Existing West Elevation

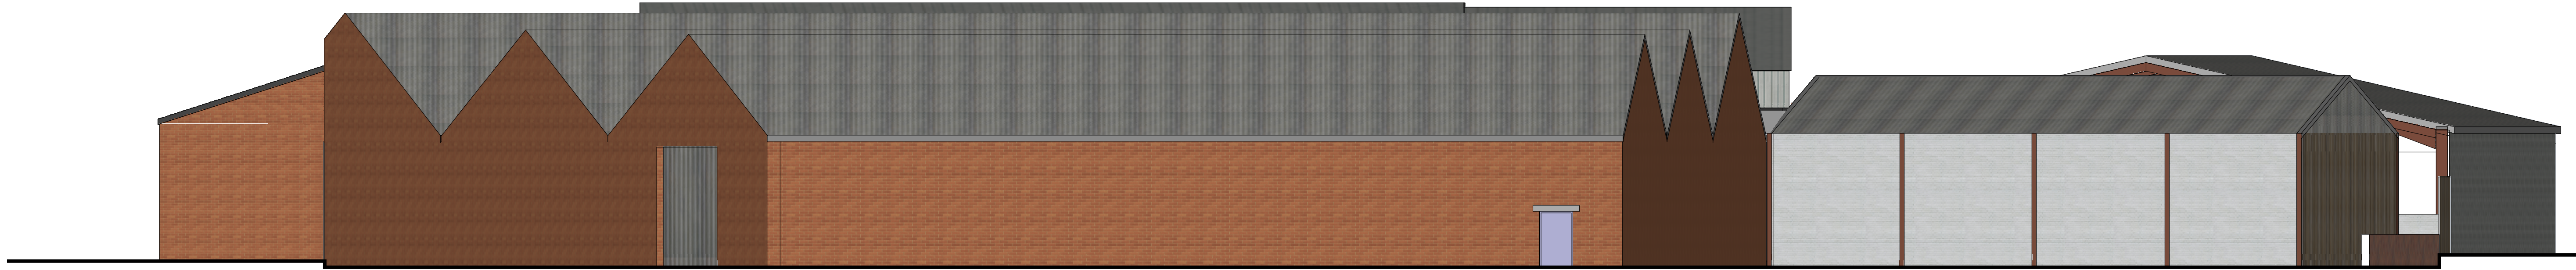

Proposed West Elevation

Proposed alterations

Chadwicks
Mowbray Drive
Lancashire
FY3 7UN

Scale:
1:100@A1
Date:
APRIL 2022
Drawn By:
Tom Reeve
Drawing No:
225306

REEVE
ARCHITECTURE & DESIGN
www.tomreeve.co.uk
tom@tomreeve.co.uk
01780410005
07841877487

Copyright: Reeve Architecture & Design
All rights reserved. This drawing remains the property of Reeve
Architecture & Design at all times and may not be reproduced or
copied without consent.

