




key:-	ceiling height
ch	Floor level relative to external survey
fl	head height from floor
h	head height from floor
in	inversion hester
min	minimum height from floor
max	maximum height from floor
s	sill height from floor
w/s	height to underside

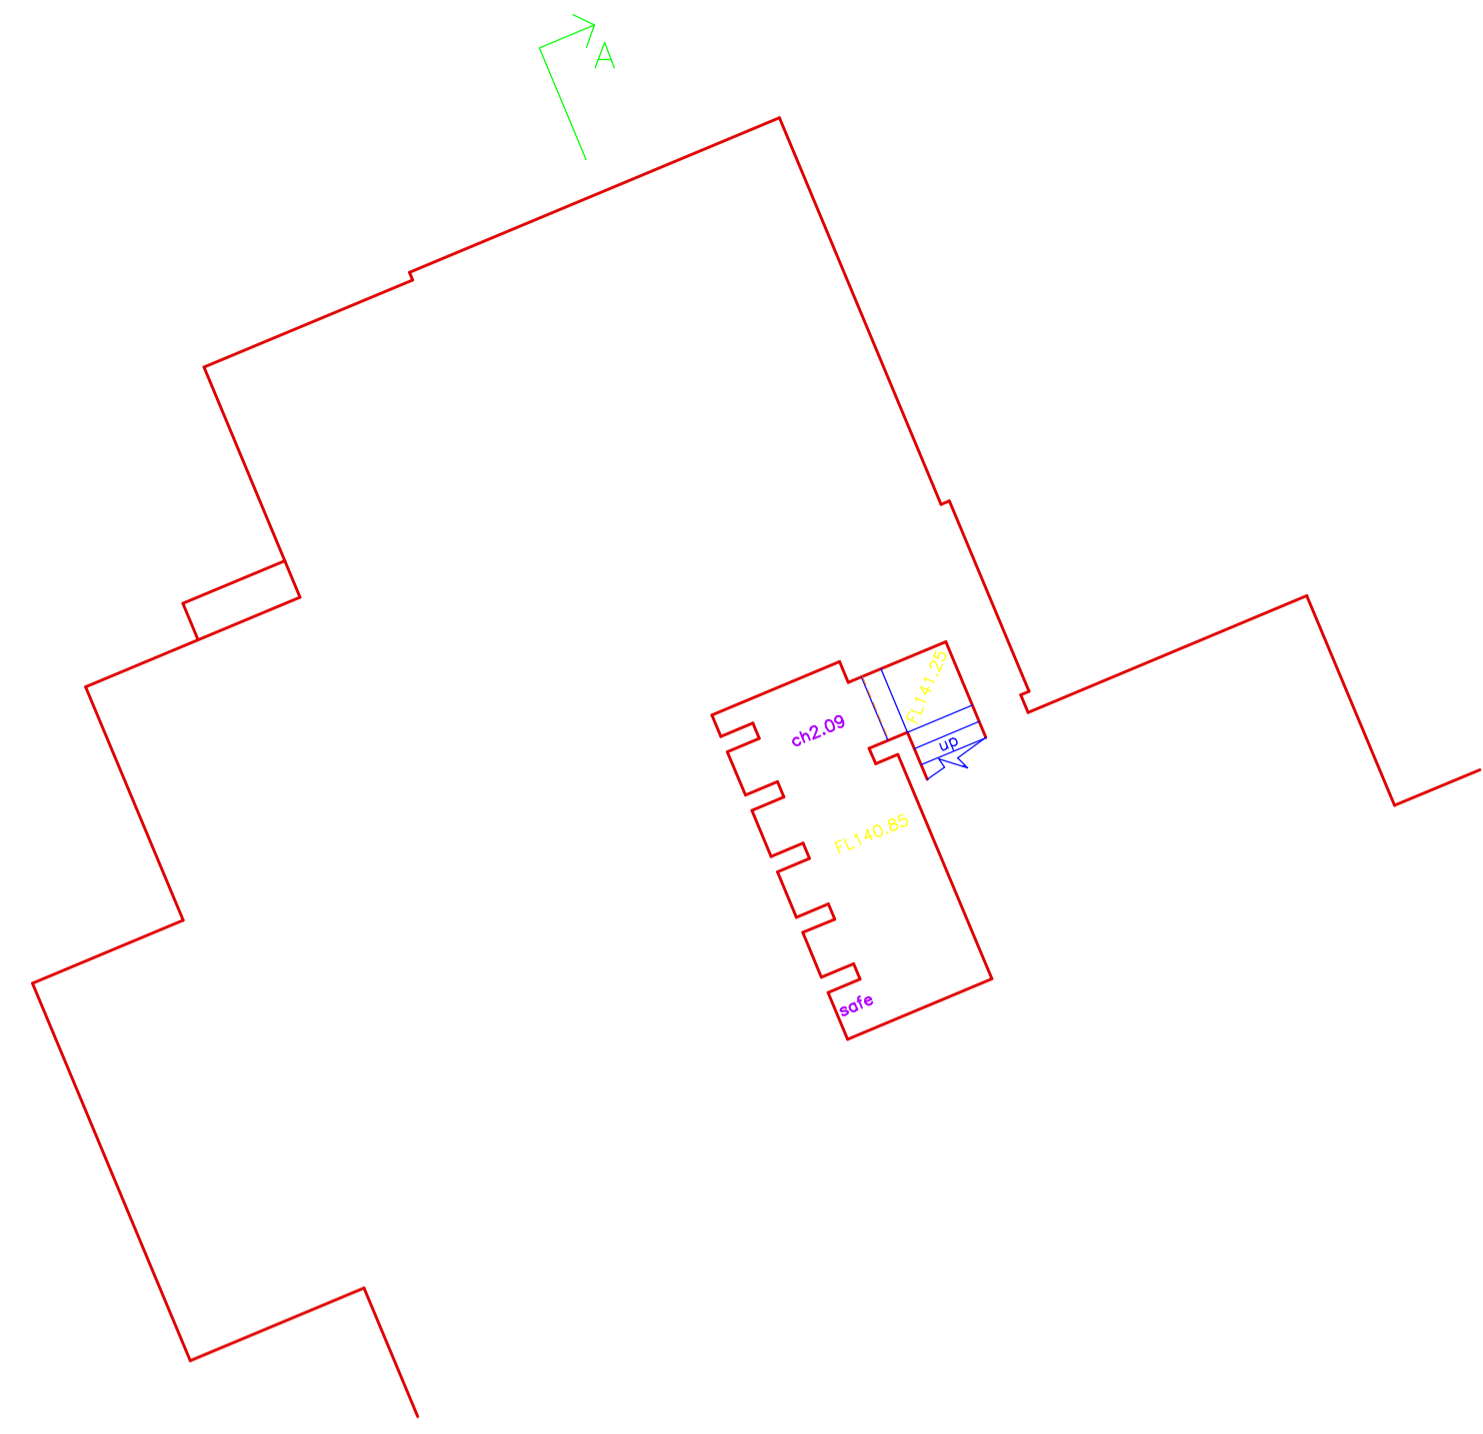


HOUSE BASEMENT FLOOR PLAN

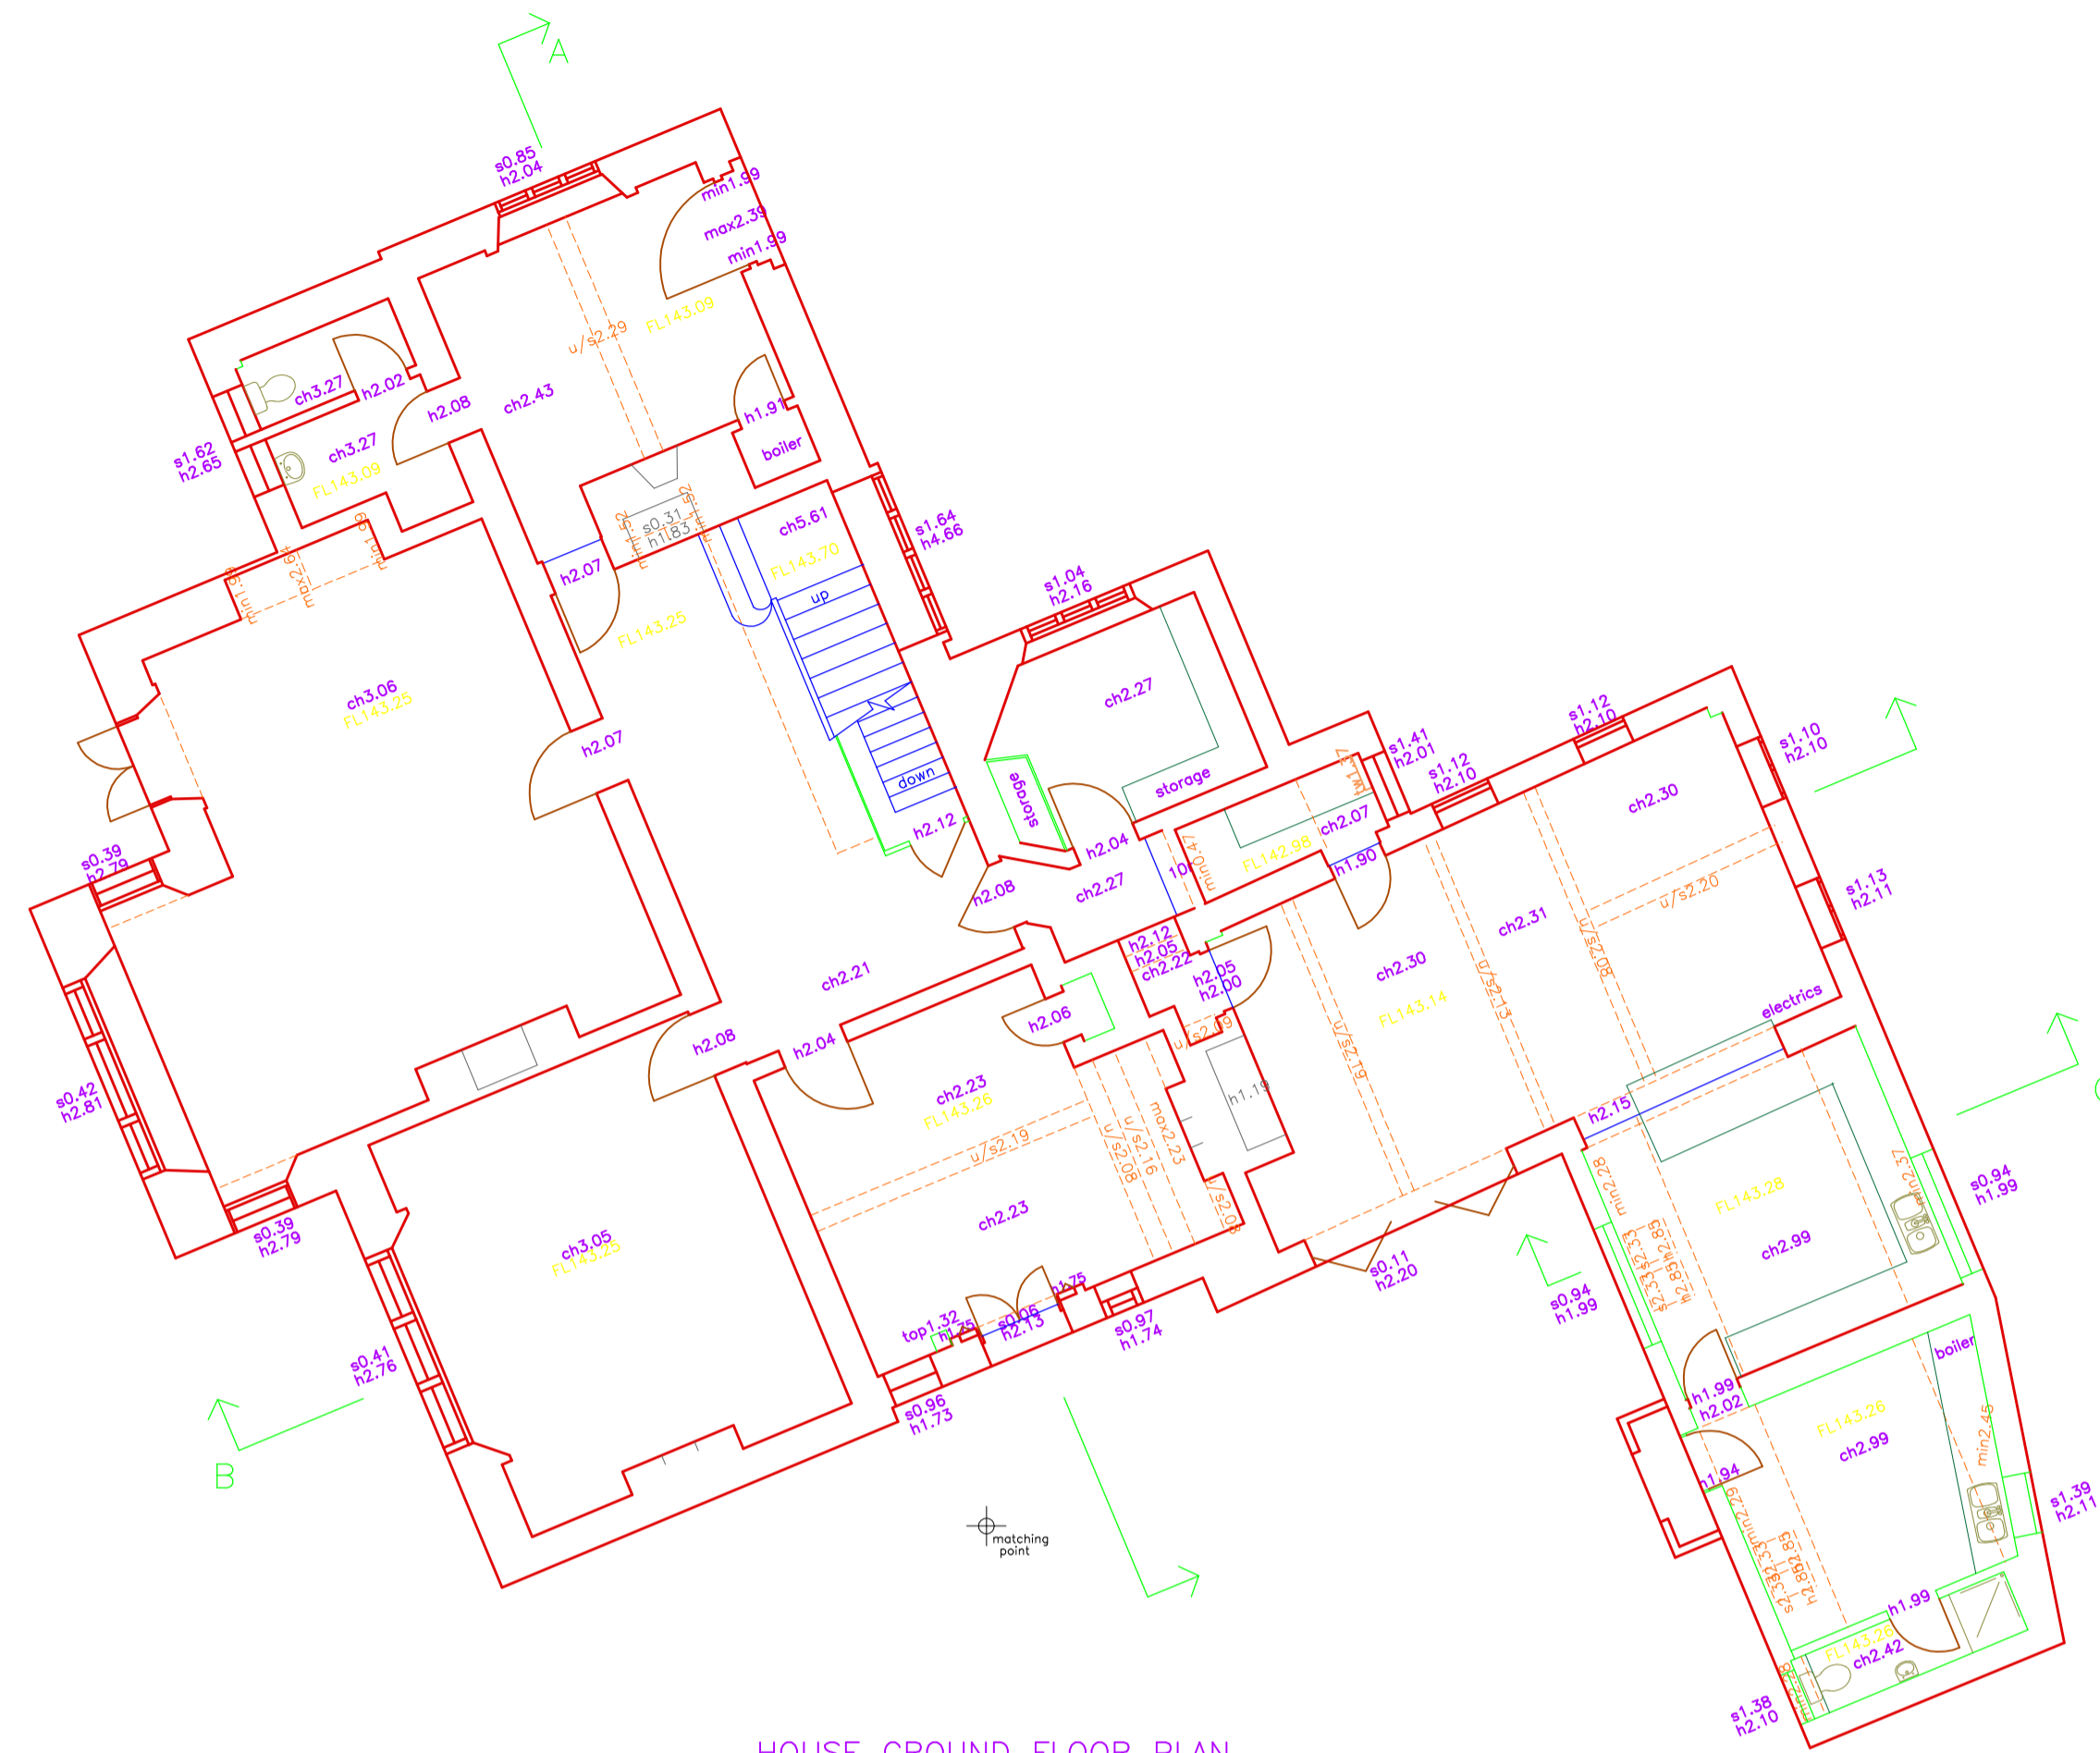



HOUSE GROUND FLOOR PLAN

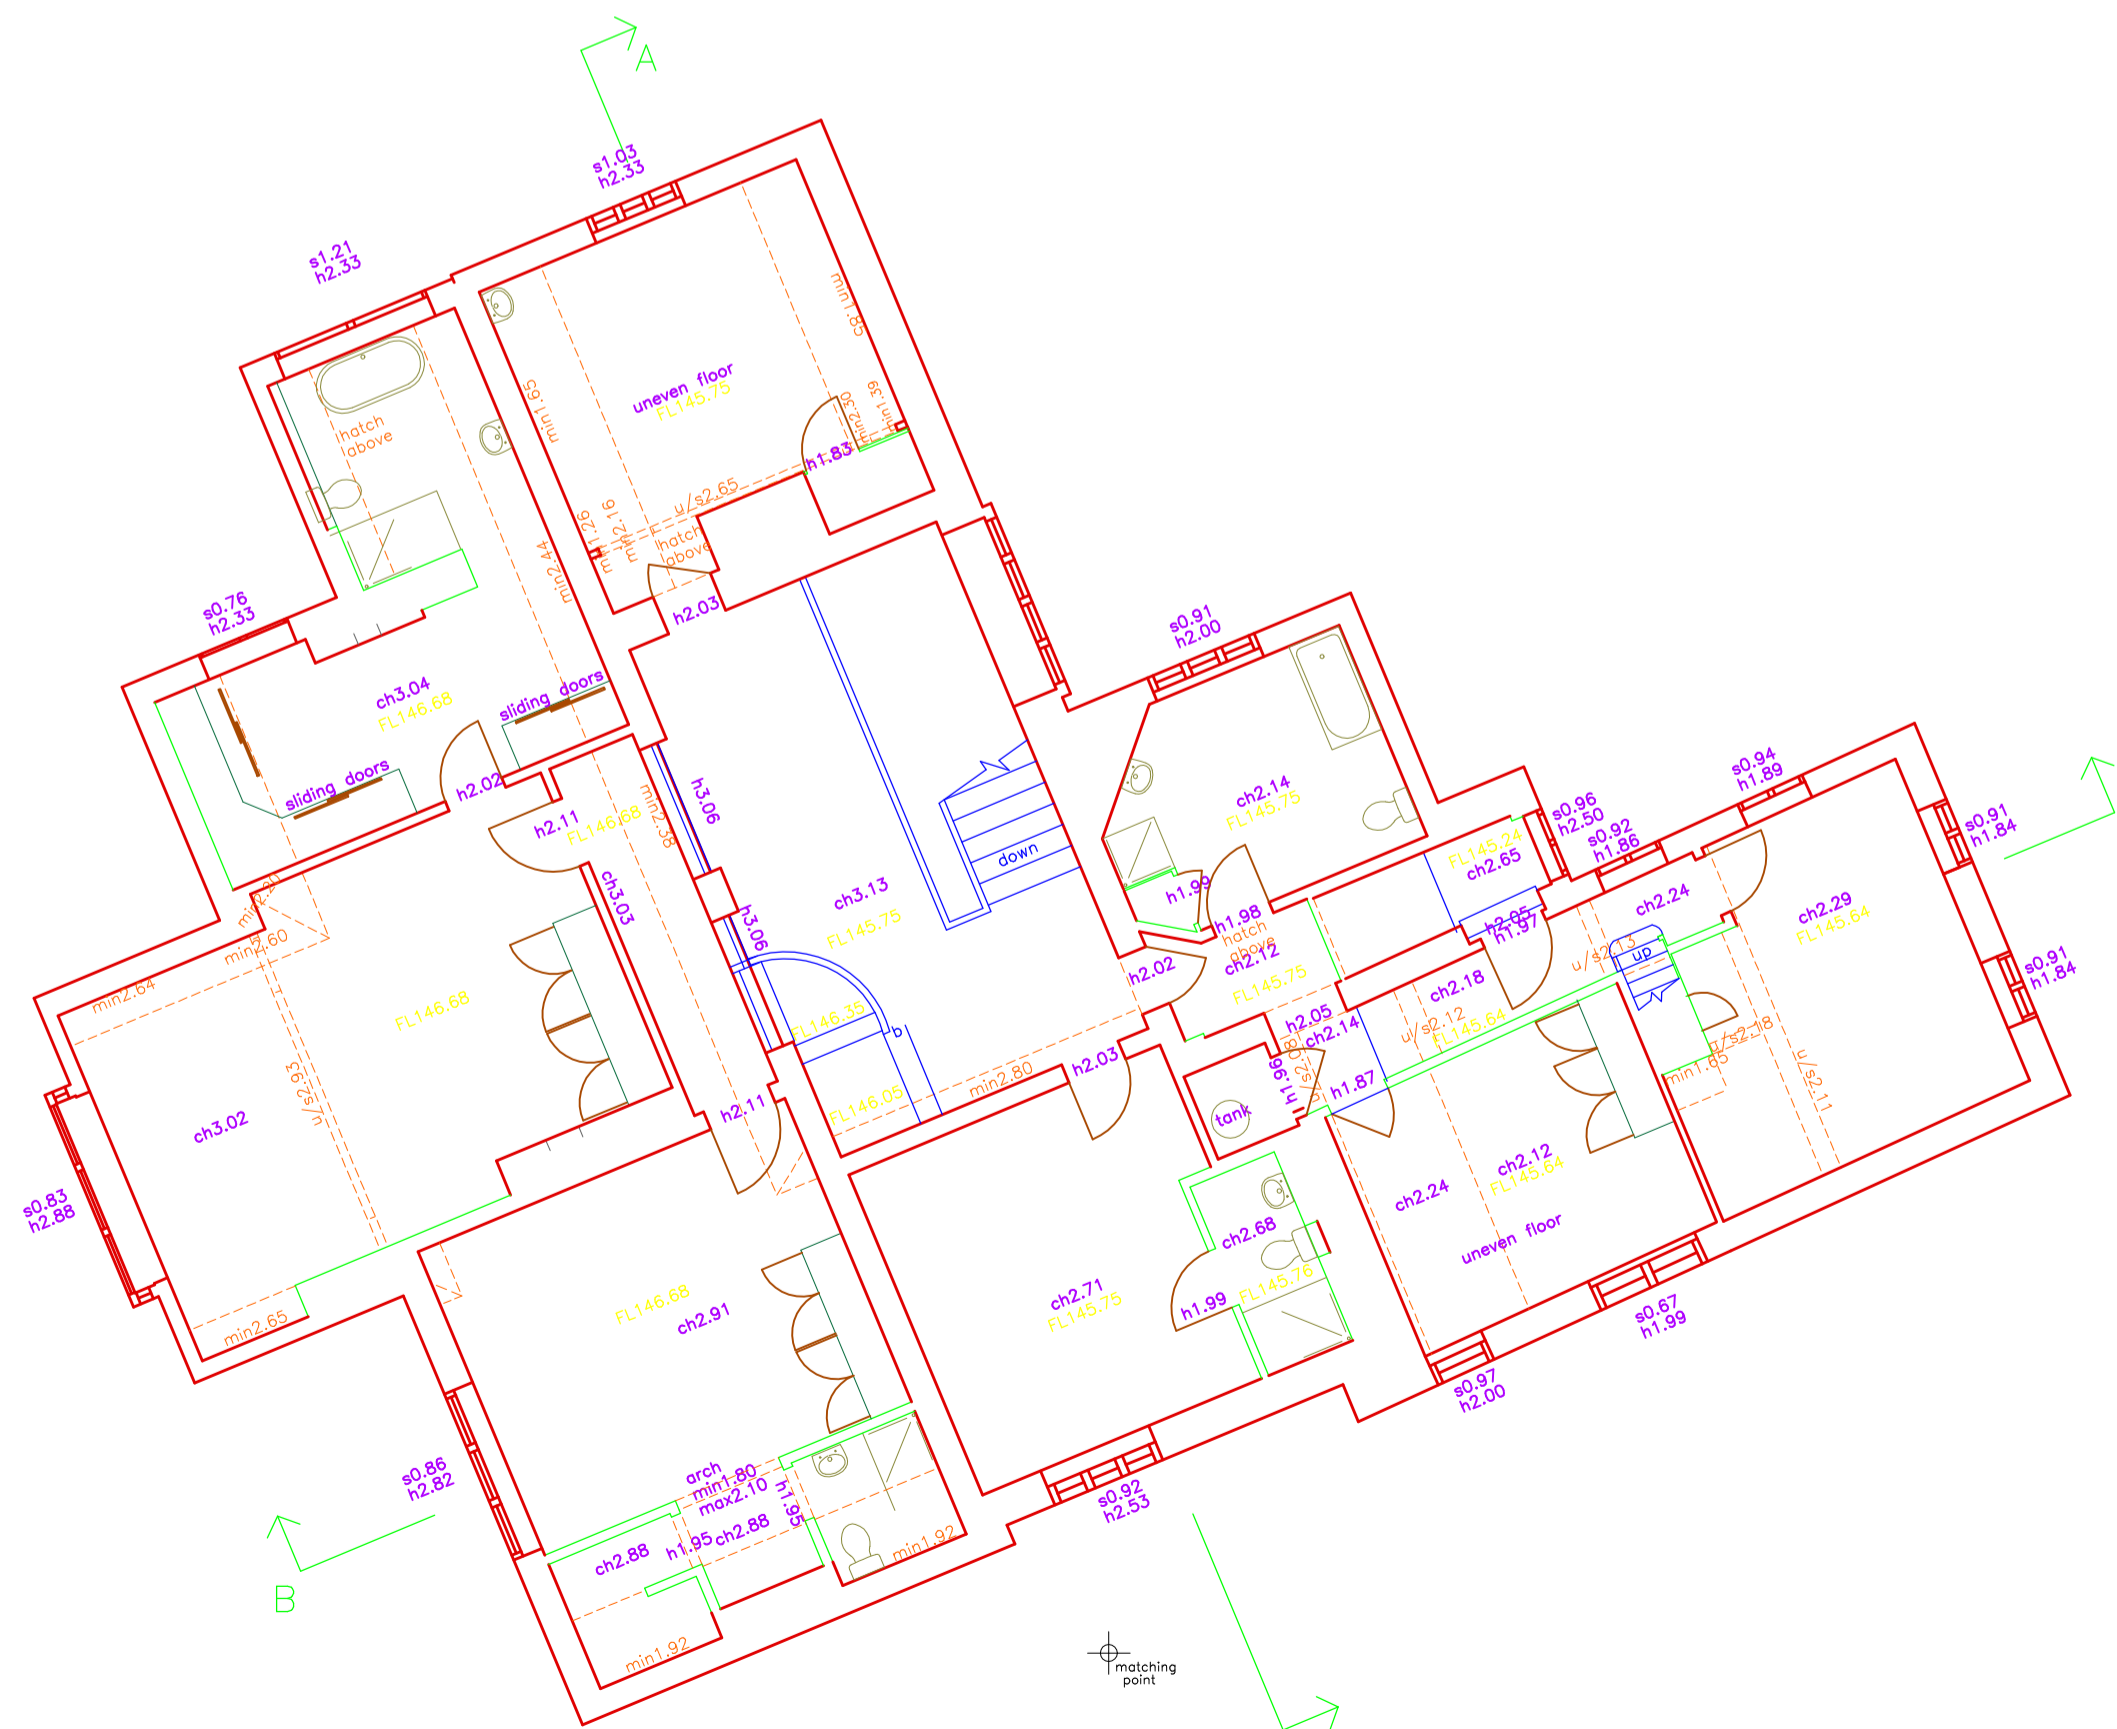

HOUSE FIRST FLOOR PLAN

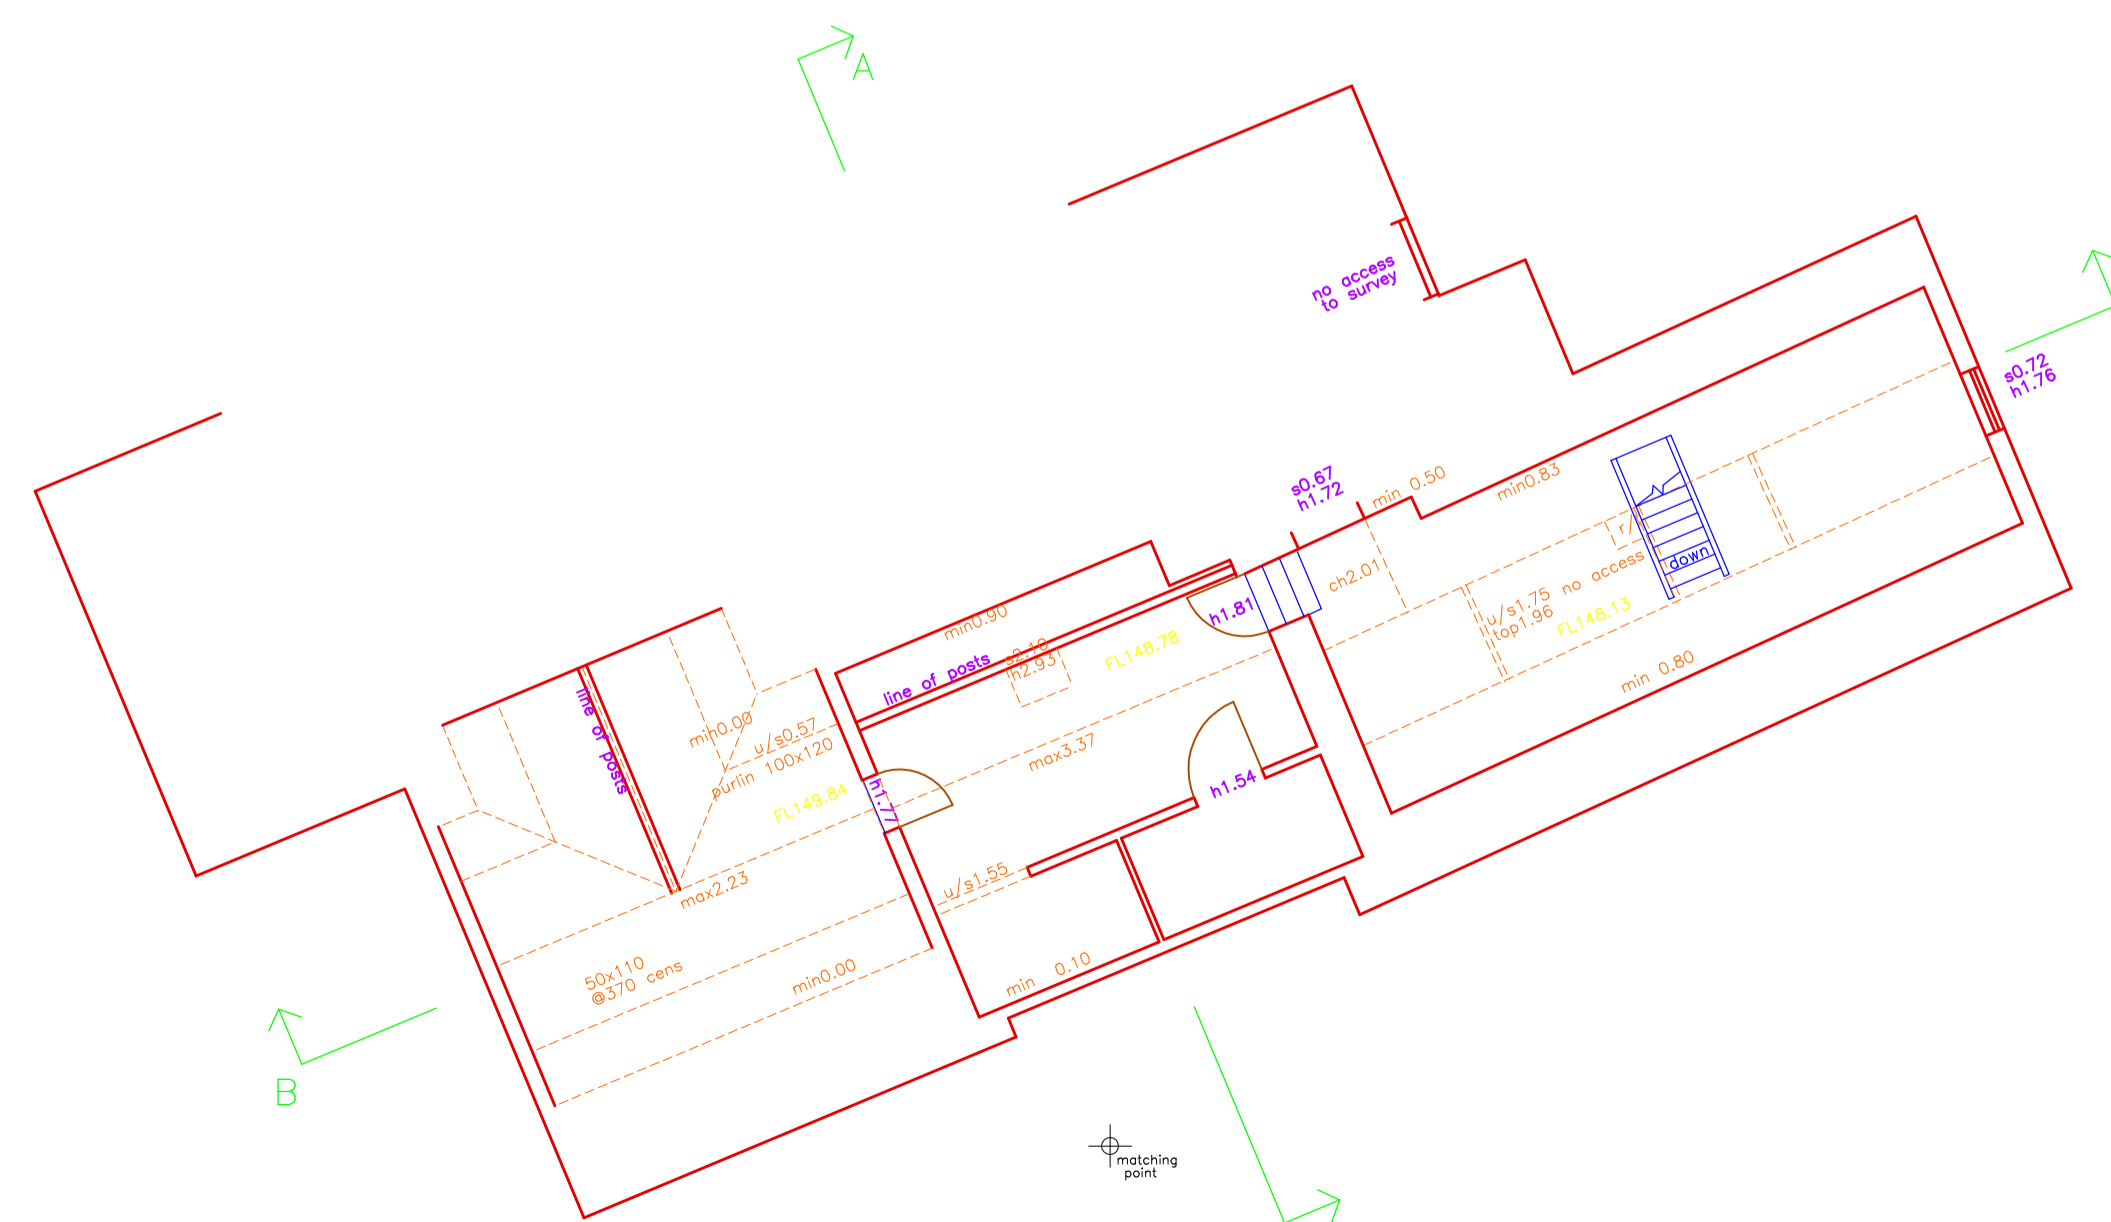

HOUSE SECOND FLOOR PLAN

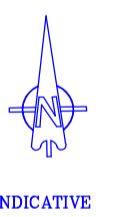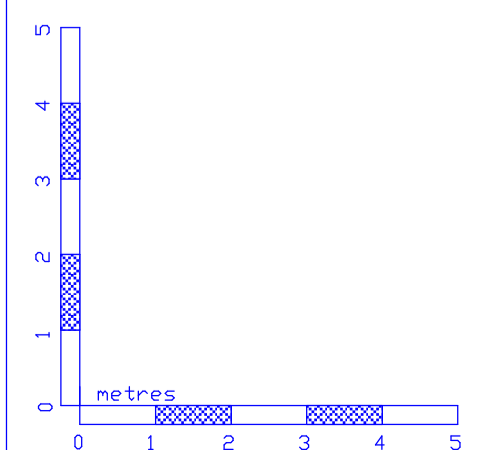

NOTES:
 LEVELS RELATE TO D.S. DATUM
 ALL DIMENSIONS & LEVELS SHOWN IN METRES
 ON SITE DIMENSION ACCURACY IS TAKEN RELATIVE TO THE PRINTED SCALE AND SHOULD BE CHECKED ON SITE WHERE OF CRITICAL IMPORTANCE

**P STUBBINGTON
 LAND SURVEYS LTD**

THE MEAD
 DURLEY BROOK ROAD
 DURLEY
 SOUTHAMPTON
 HAMPSHIRE
 SO32 2AR
 TEL : 023 8060 1876
 MOBILE :-
 07973 348165
 EMAIL :-
 PAUL@PSLANDSURVEYS.COM

CLIENT:-	MR & MRS WESTHILL
CONTRACT:-	HAWKLEY PLACE HAWKLEY GU33 6LX
TITLE:-	HOUSE FLOOR PLANS
SCALE:-	1:100 @A1
DRAWING NO.	9672/03
DATE:-	FEBRUARY 2022
SURVEYOR:-	PS