
+ 5.00

**Existing Ground Levels** 

Existing gravel driveway

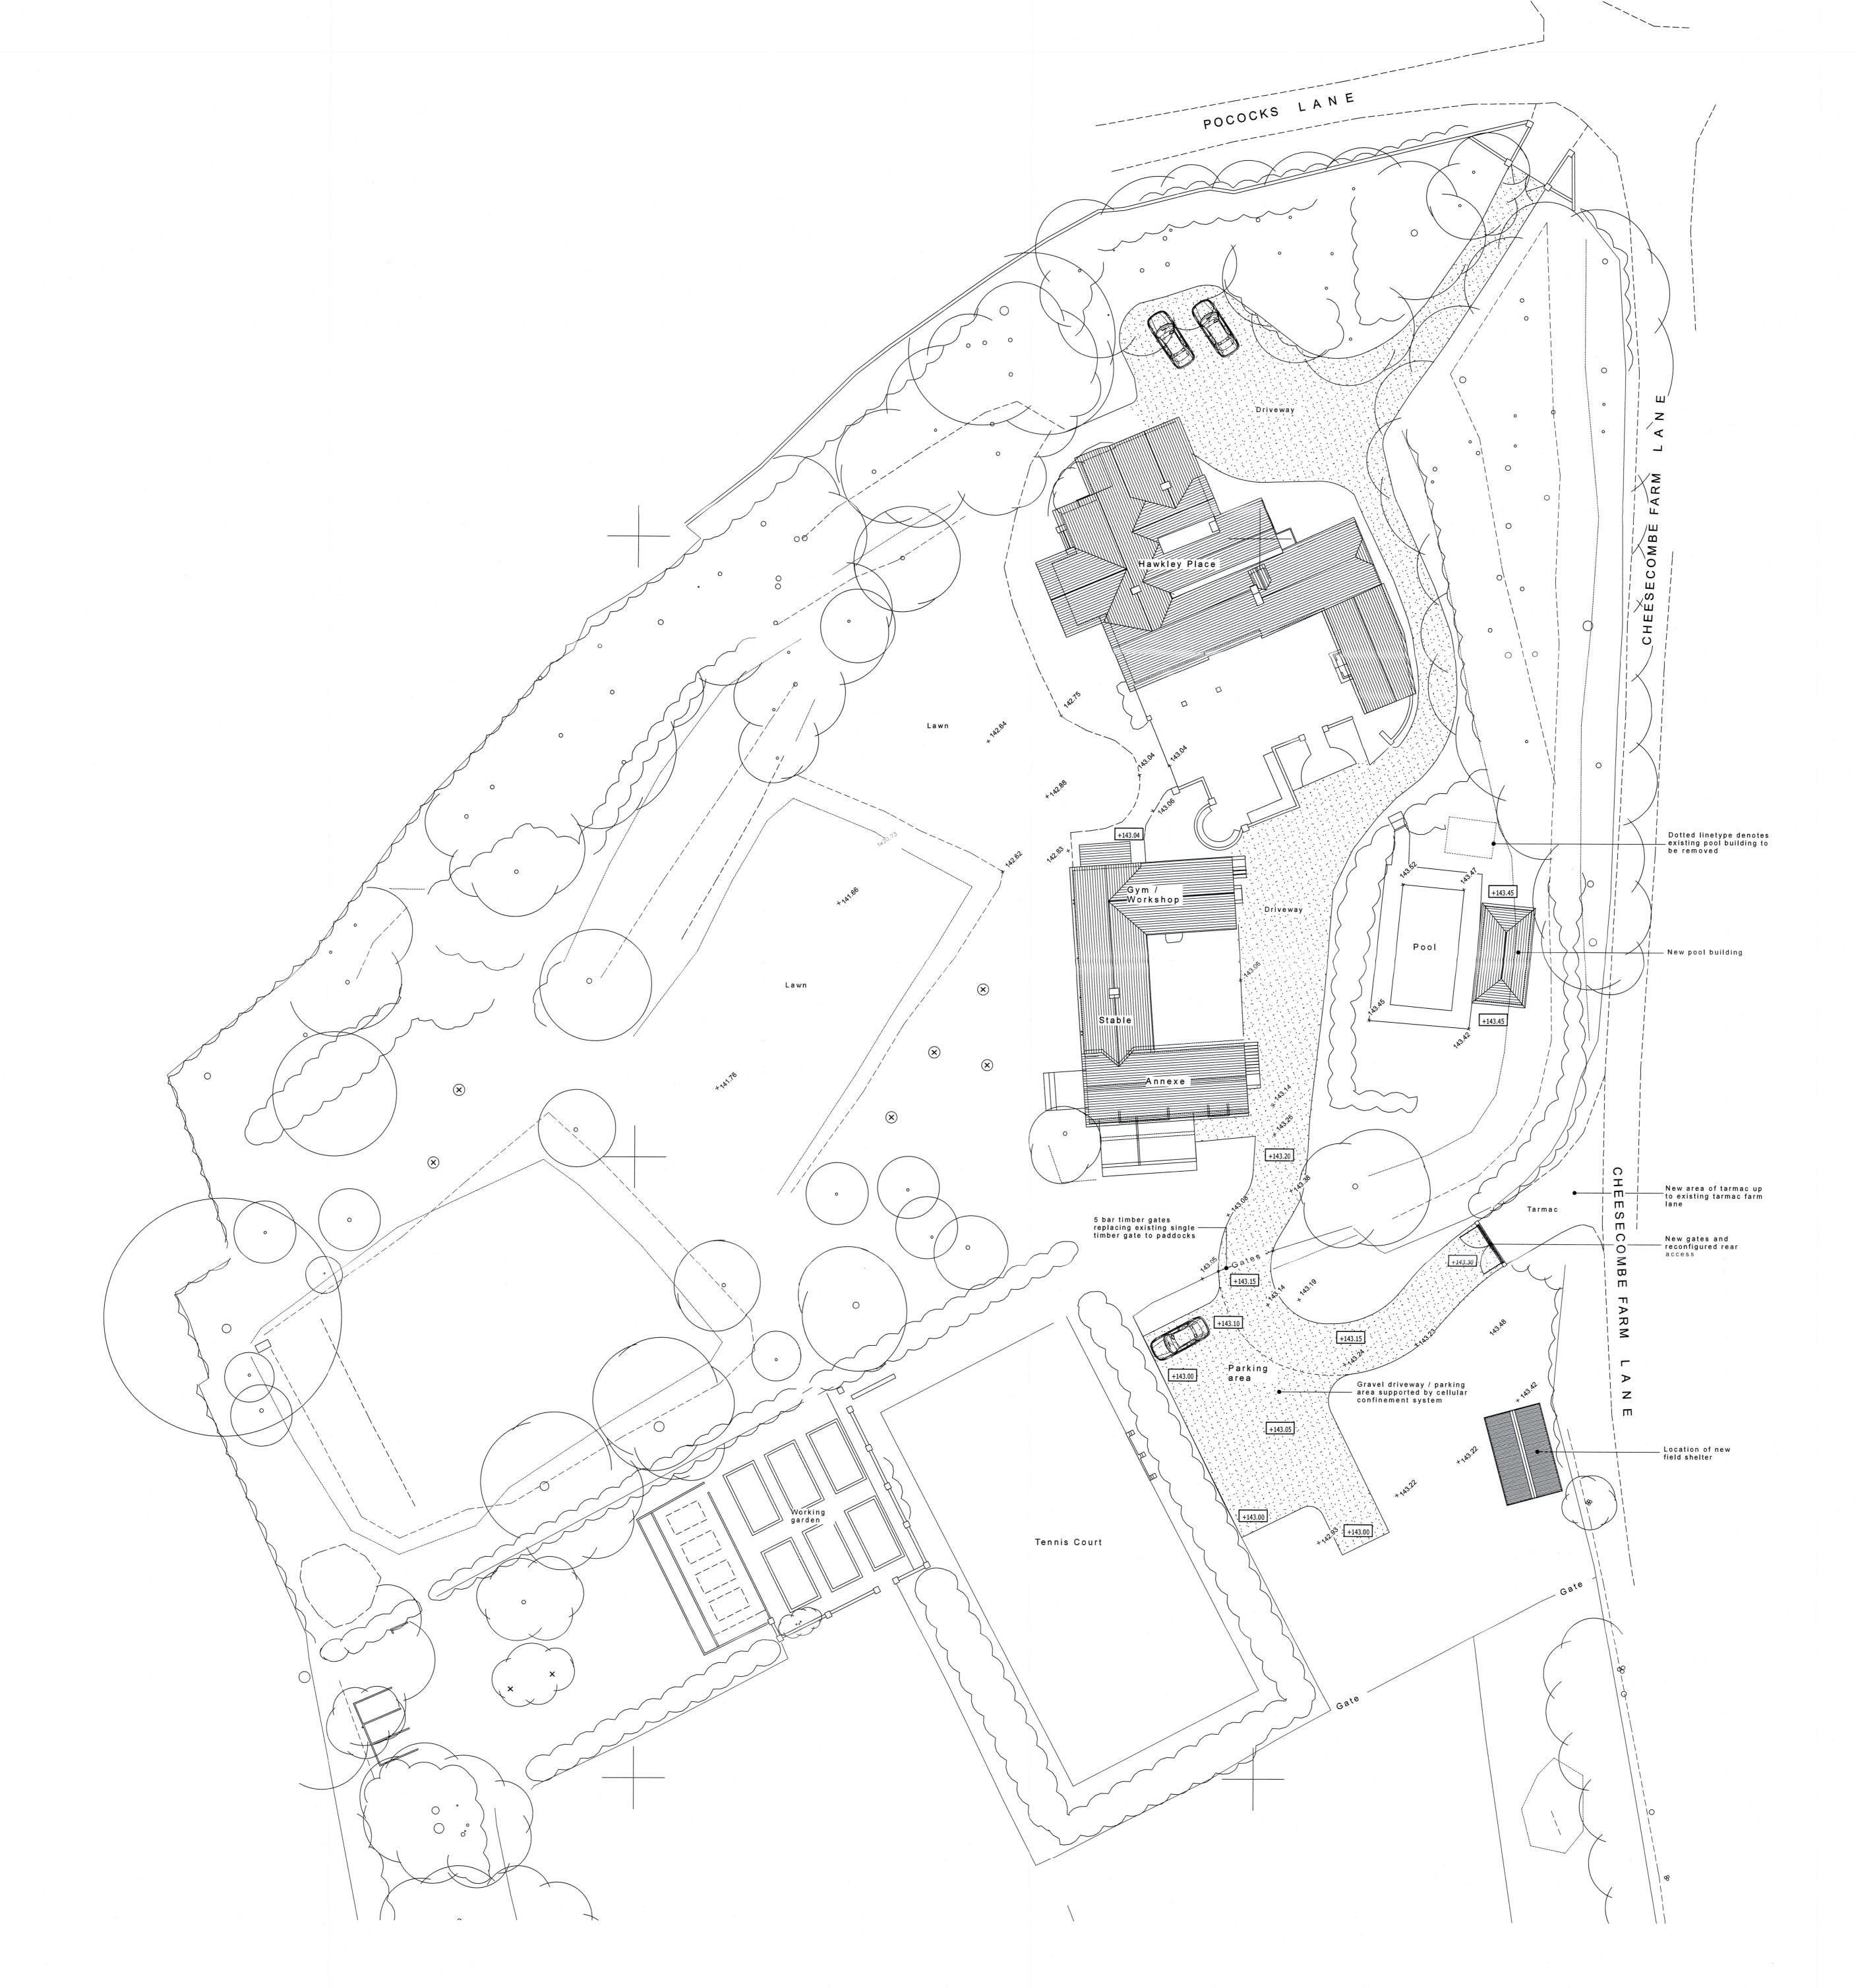

revision schedule

Alterations to Hawkley Place, Hawkley, Liss

title Site Plan (Part 1)

1:200 scale 4:250 @ A0

drawing No. A 0 2 1 - 0 1 0 - P L 2 6

