


South Elevation

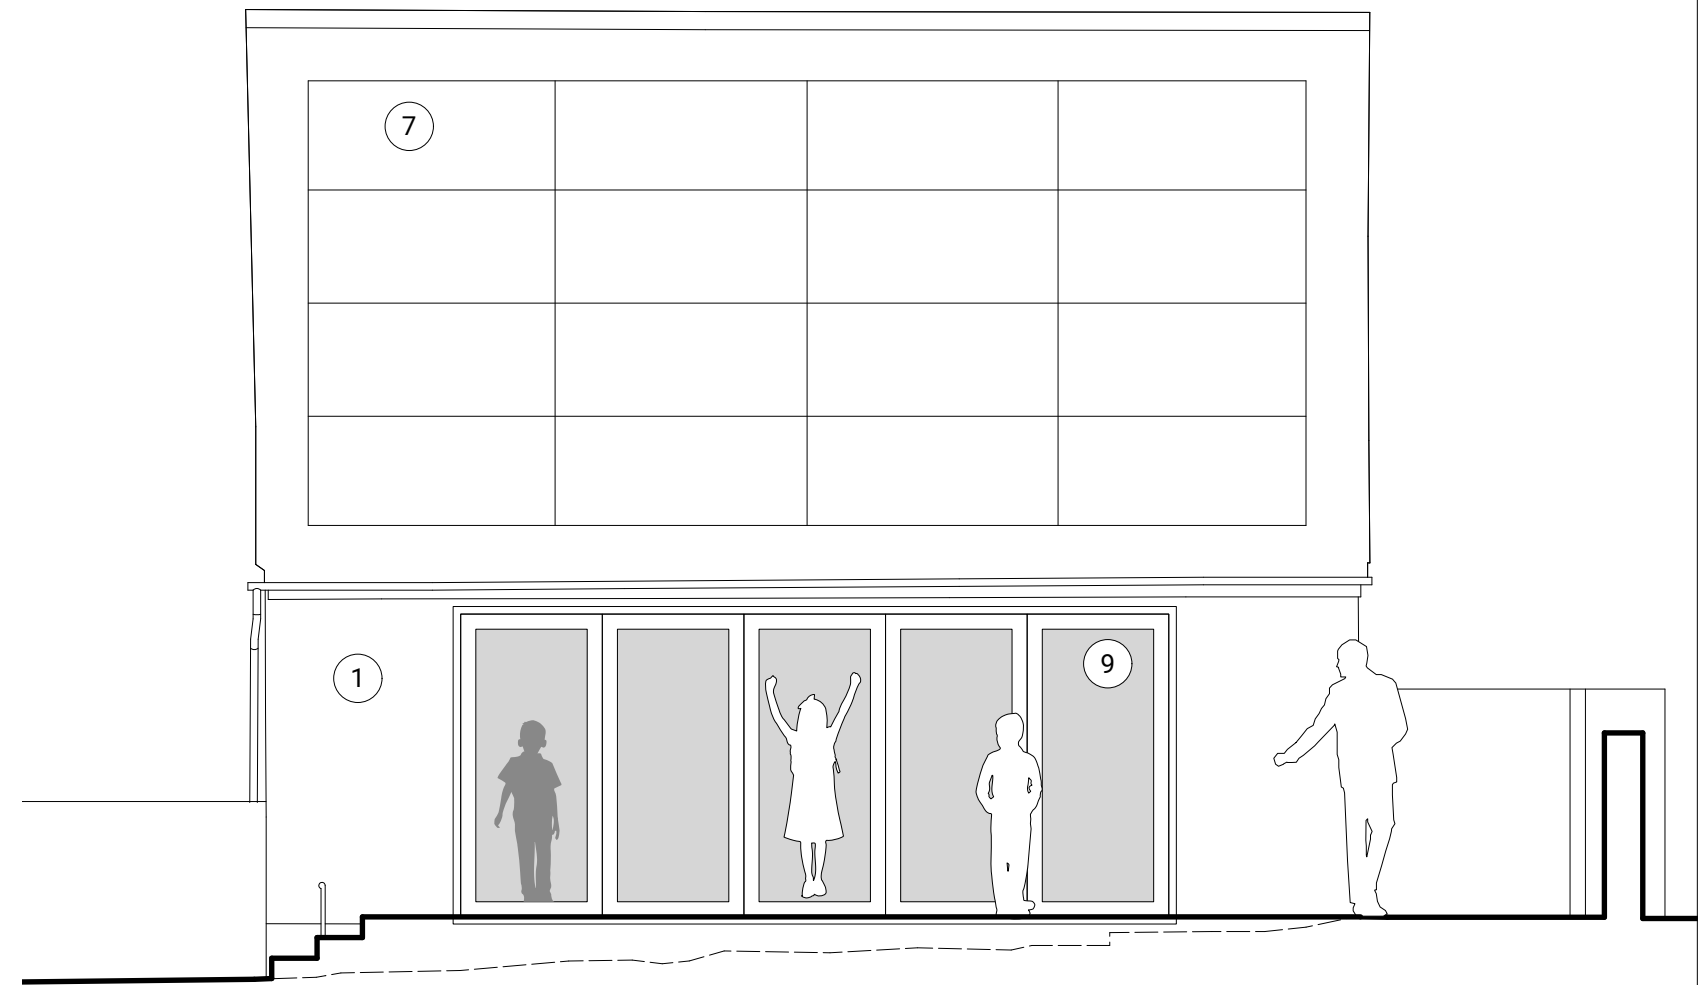

West Elevation

Materials Key:

- 1. Render painted white
- 2. Single Roman red concrete tile
- 3. Existing timber casement (painted white)
- 4. "Heritage" low profile roof light (dark grey)
- 5. White PPC garage door
- 6. Timber door (black)
- 7. Photovoltaic panels
- 8. NEW timber casement (painted white)
- 9. NEW five panel bi-fold doors (dark grey)

Pardon
Chambers
Architects

Project Address
Wainsford Farm, Little Bardfield, Braintree,
Essex CM7 4TW

Drawing Title
Proposed Annex Elevations 2

Drawing No.:
2203_1252

Scale@A1: 25 Scale@A3: 50 Revision:

Drawn by: RP Date: 05/07/2022 Rev. Date: Status: planning