




Existing Site Plan - (scale 1:200)

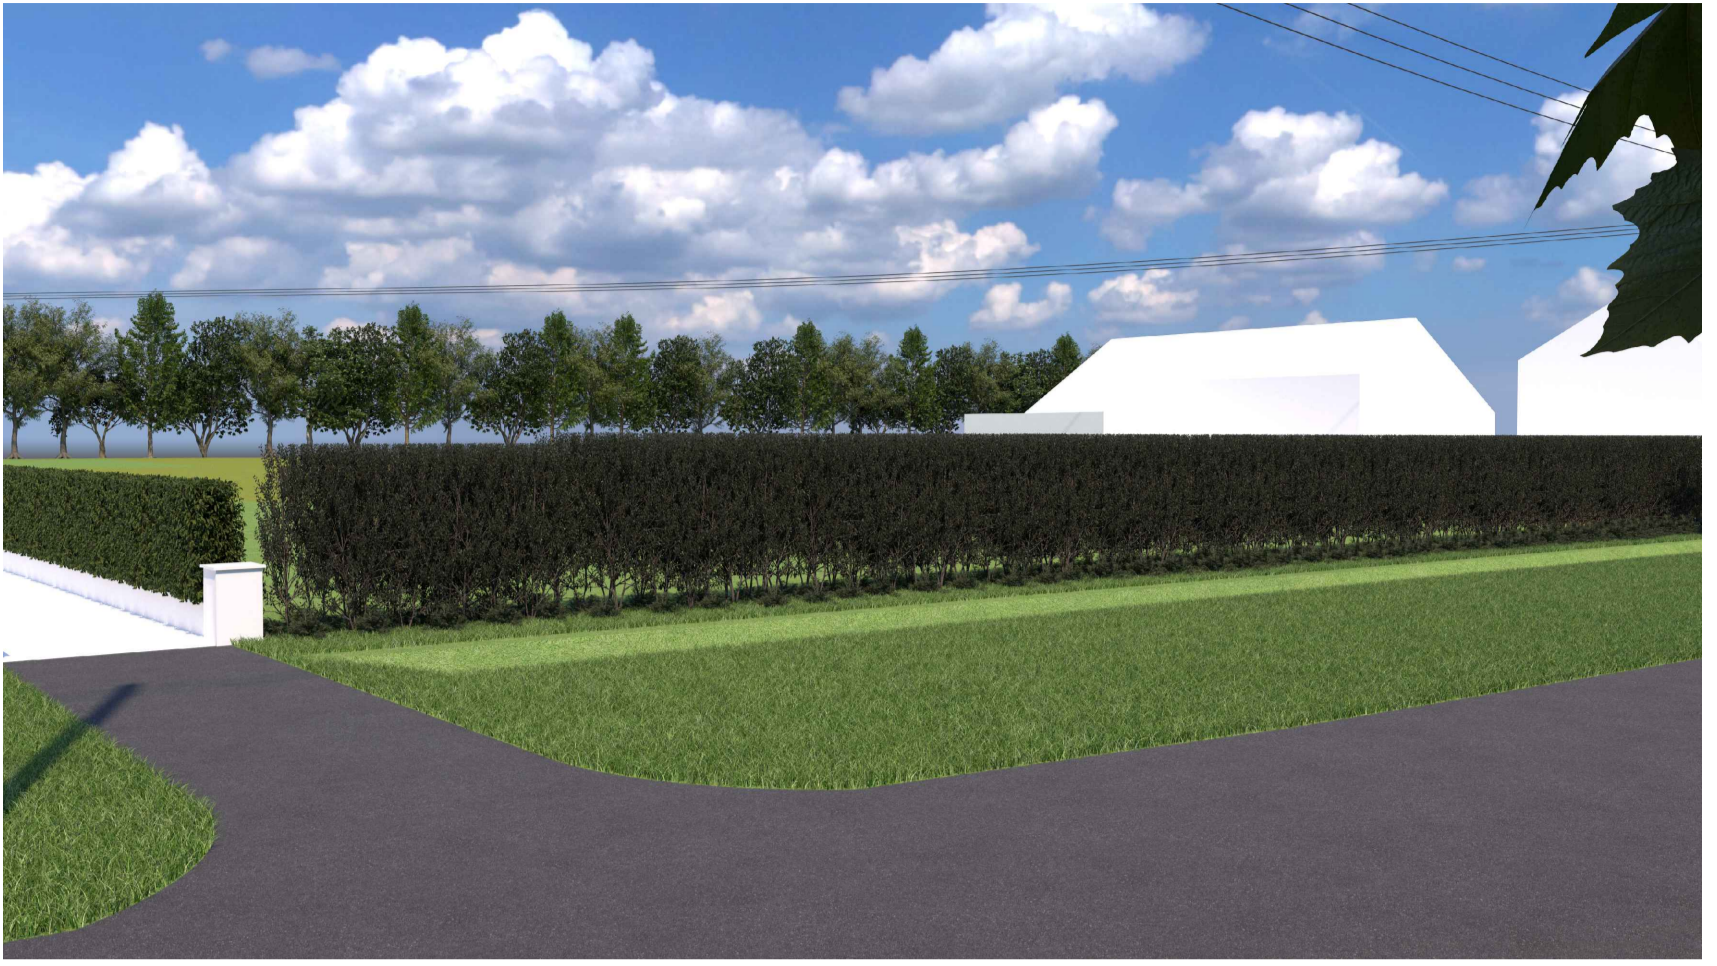

Existing Visuals View "A" (n.t.s)

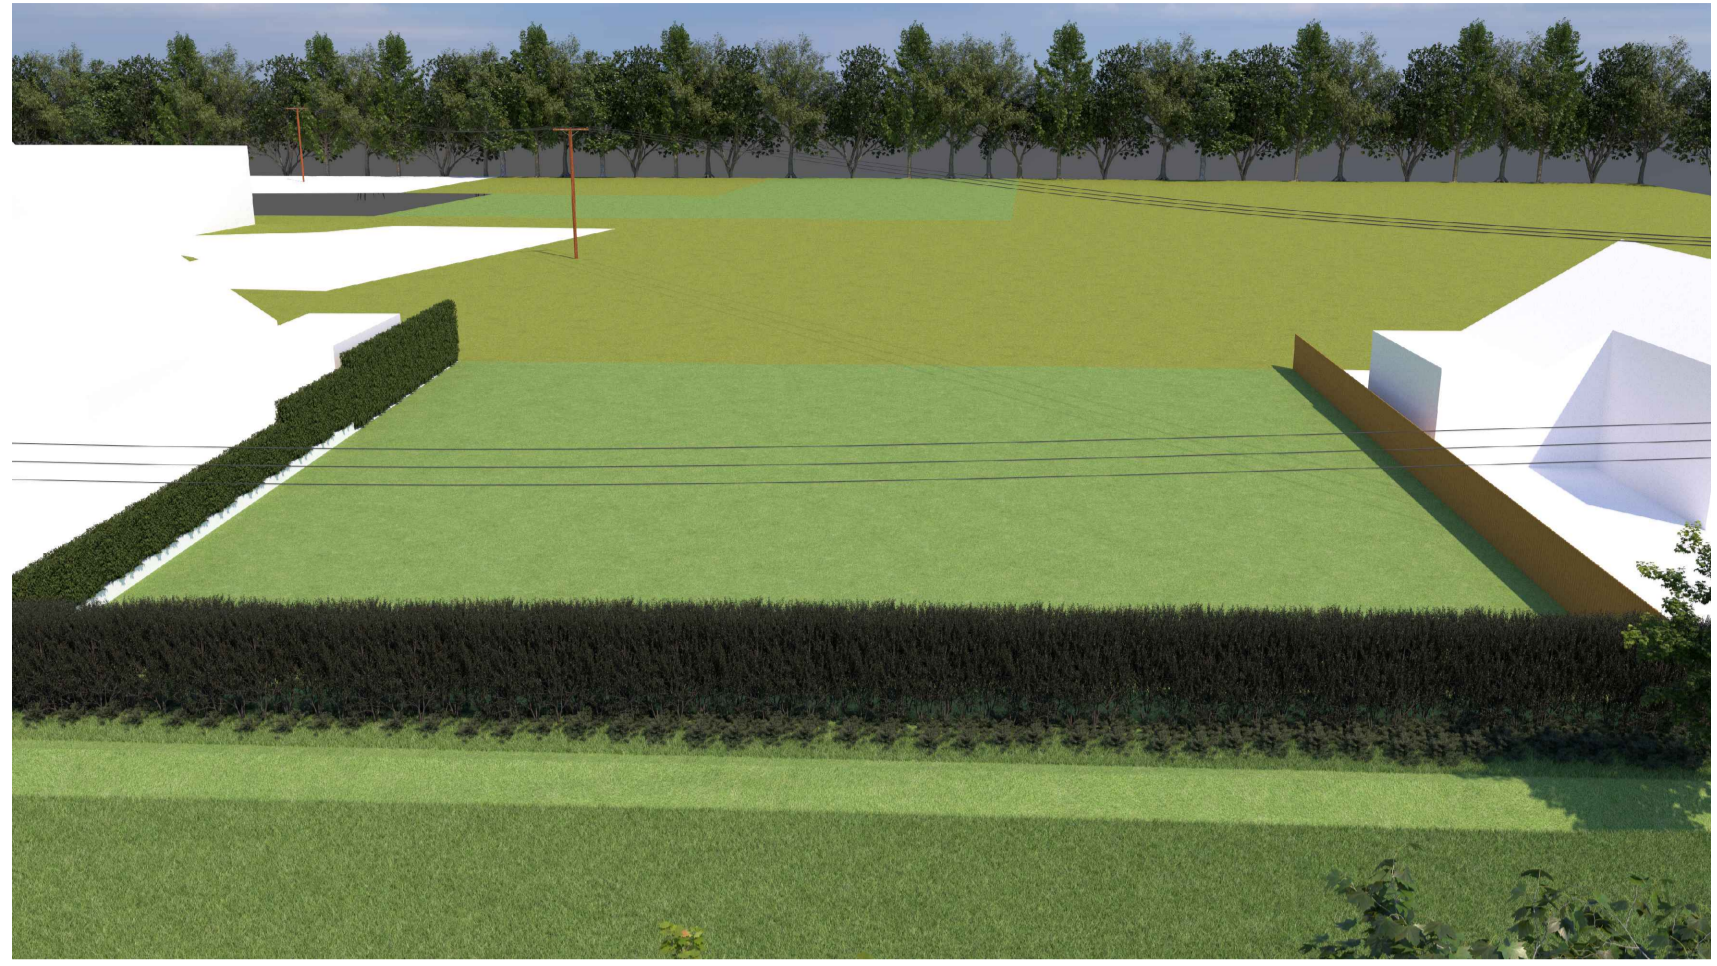

Existing Visuals View "B" (n.t.s)

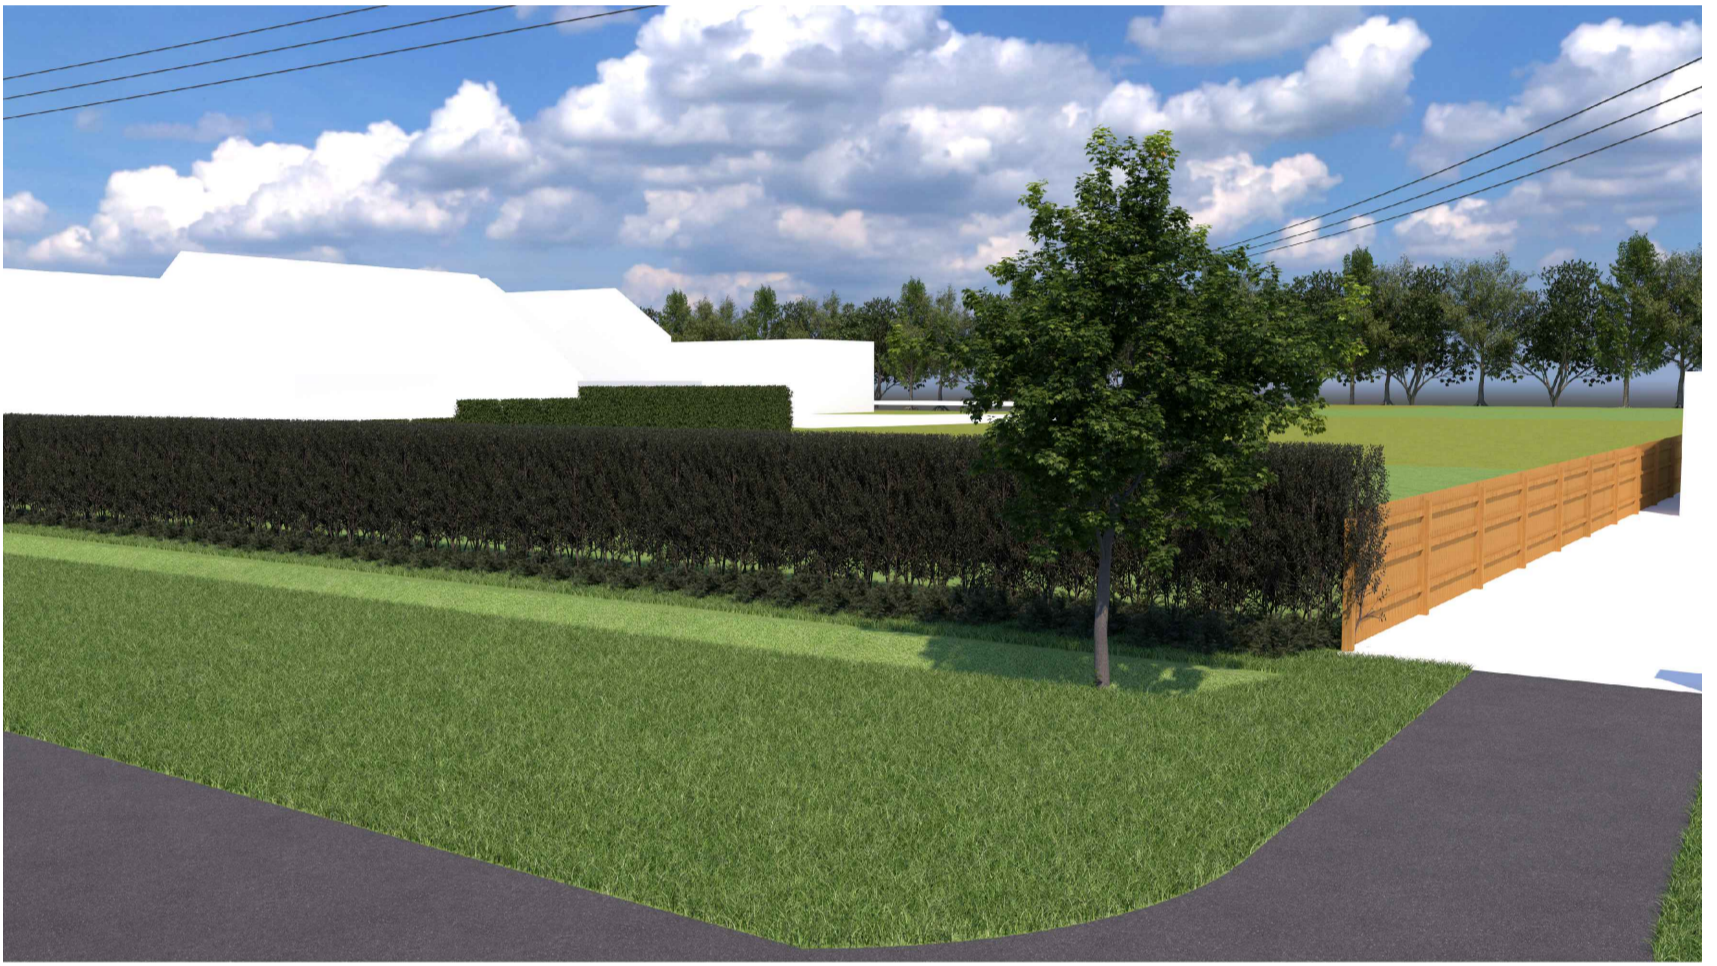

Existing Visuals View "C" (n.t.s)



Existing Visuals View "D" (n.t.s)



Existing Visuals View "E" (n.t.s)



Existing Visuals View "F" (n.t.s)

this drawing is for outline planning purposes and should only be used as a guide

Revision	Amendment	Date
Client		
Project	Proposed Dwelling adj to Cordelia & Braleen Moon Lane Horsington, Woodhall Spa Lincolnshire	
Page Title	Existing Site Plan & Visuals	
Scale	1:200	Date 07/22
	212711-100	
<p>Rick Smith Design Architectural Design Consultancy Audent House, 18 Eastgate Sleaford, Lincolnshire NG4 7DP Tel: 01529 414363 or 07786 838788 e-mail: rick@ricksmithdesign.com</p>		