



EXISTING GROUND FLOOR PLAN




EXISTING FRONT ELEVATION

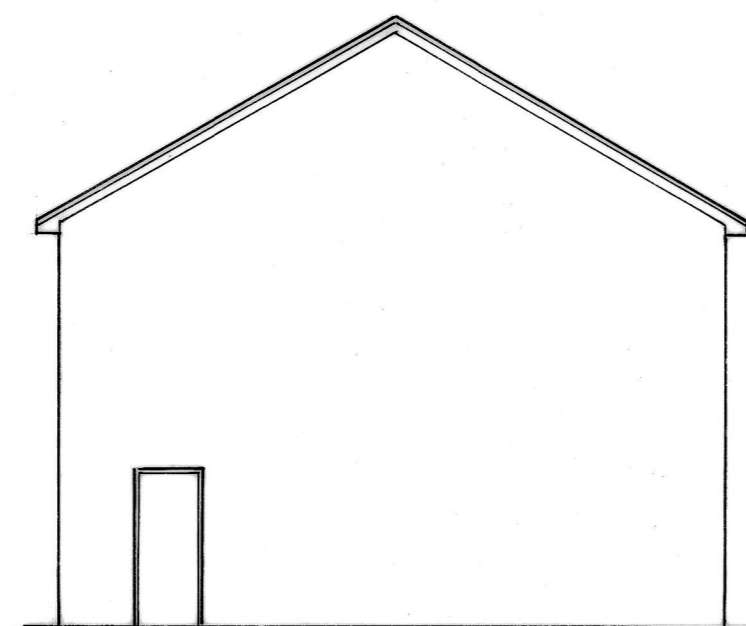


EXISTING GABLE ELEVATION

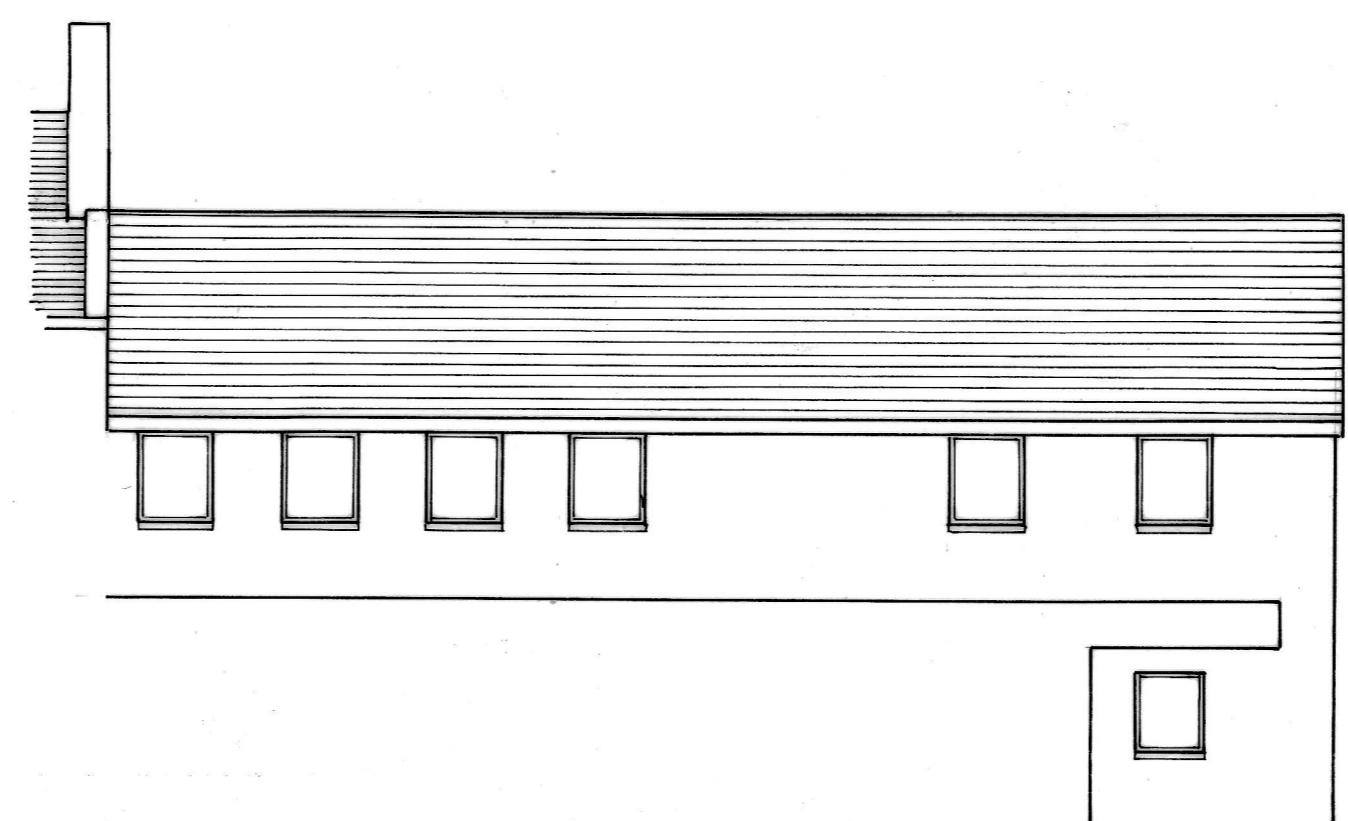

EXISTING REAR ELEVATION

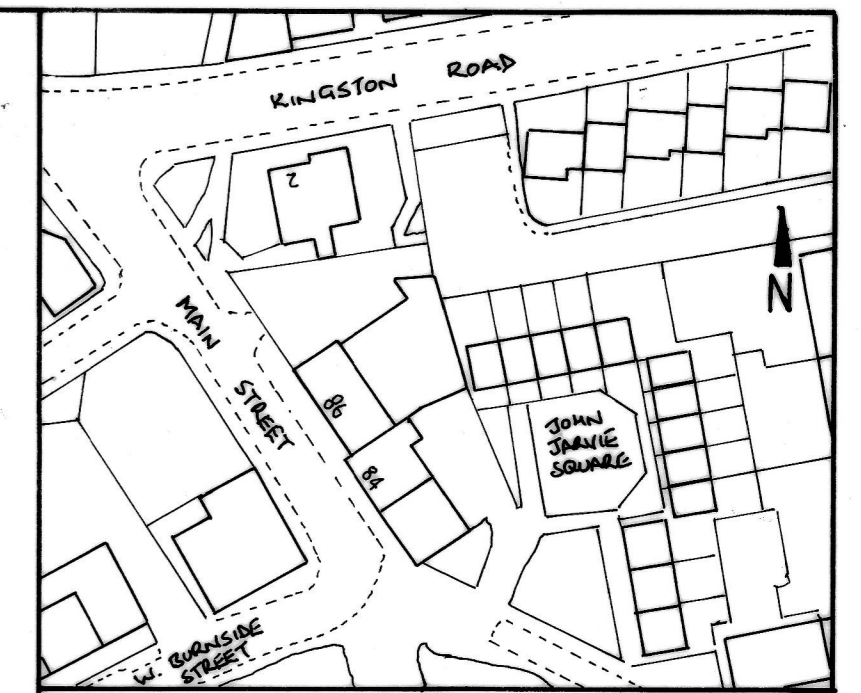

LOCATION PLAN Scale 1:1250

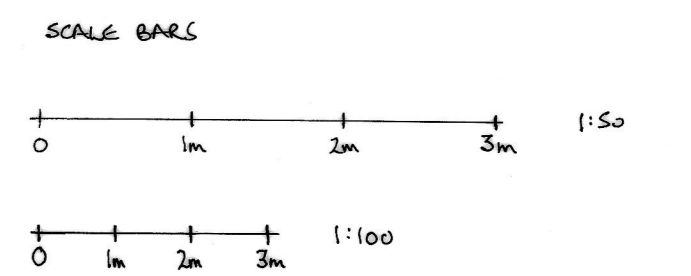

Title
CHANGE OF USE FROM POST OFFICE TO
HOT FOOD TAKEAWAY

Client
DULLATUR CONTRACTS LTD

Locus
86 MAIN STREET KILSYTH

Dwg No ZA/01 Scale 1:50 1:100