



1:500 Site Location Plan

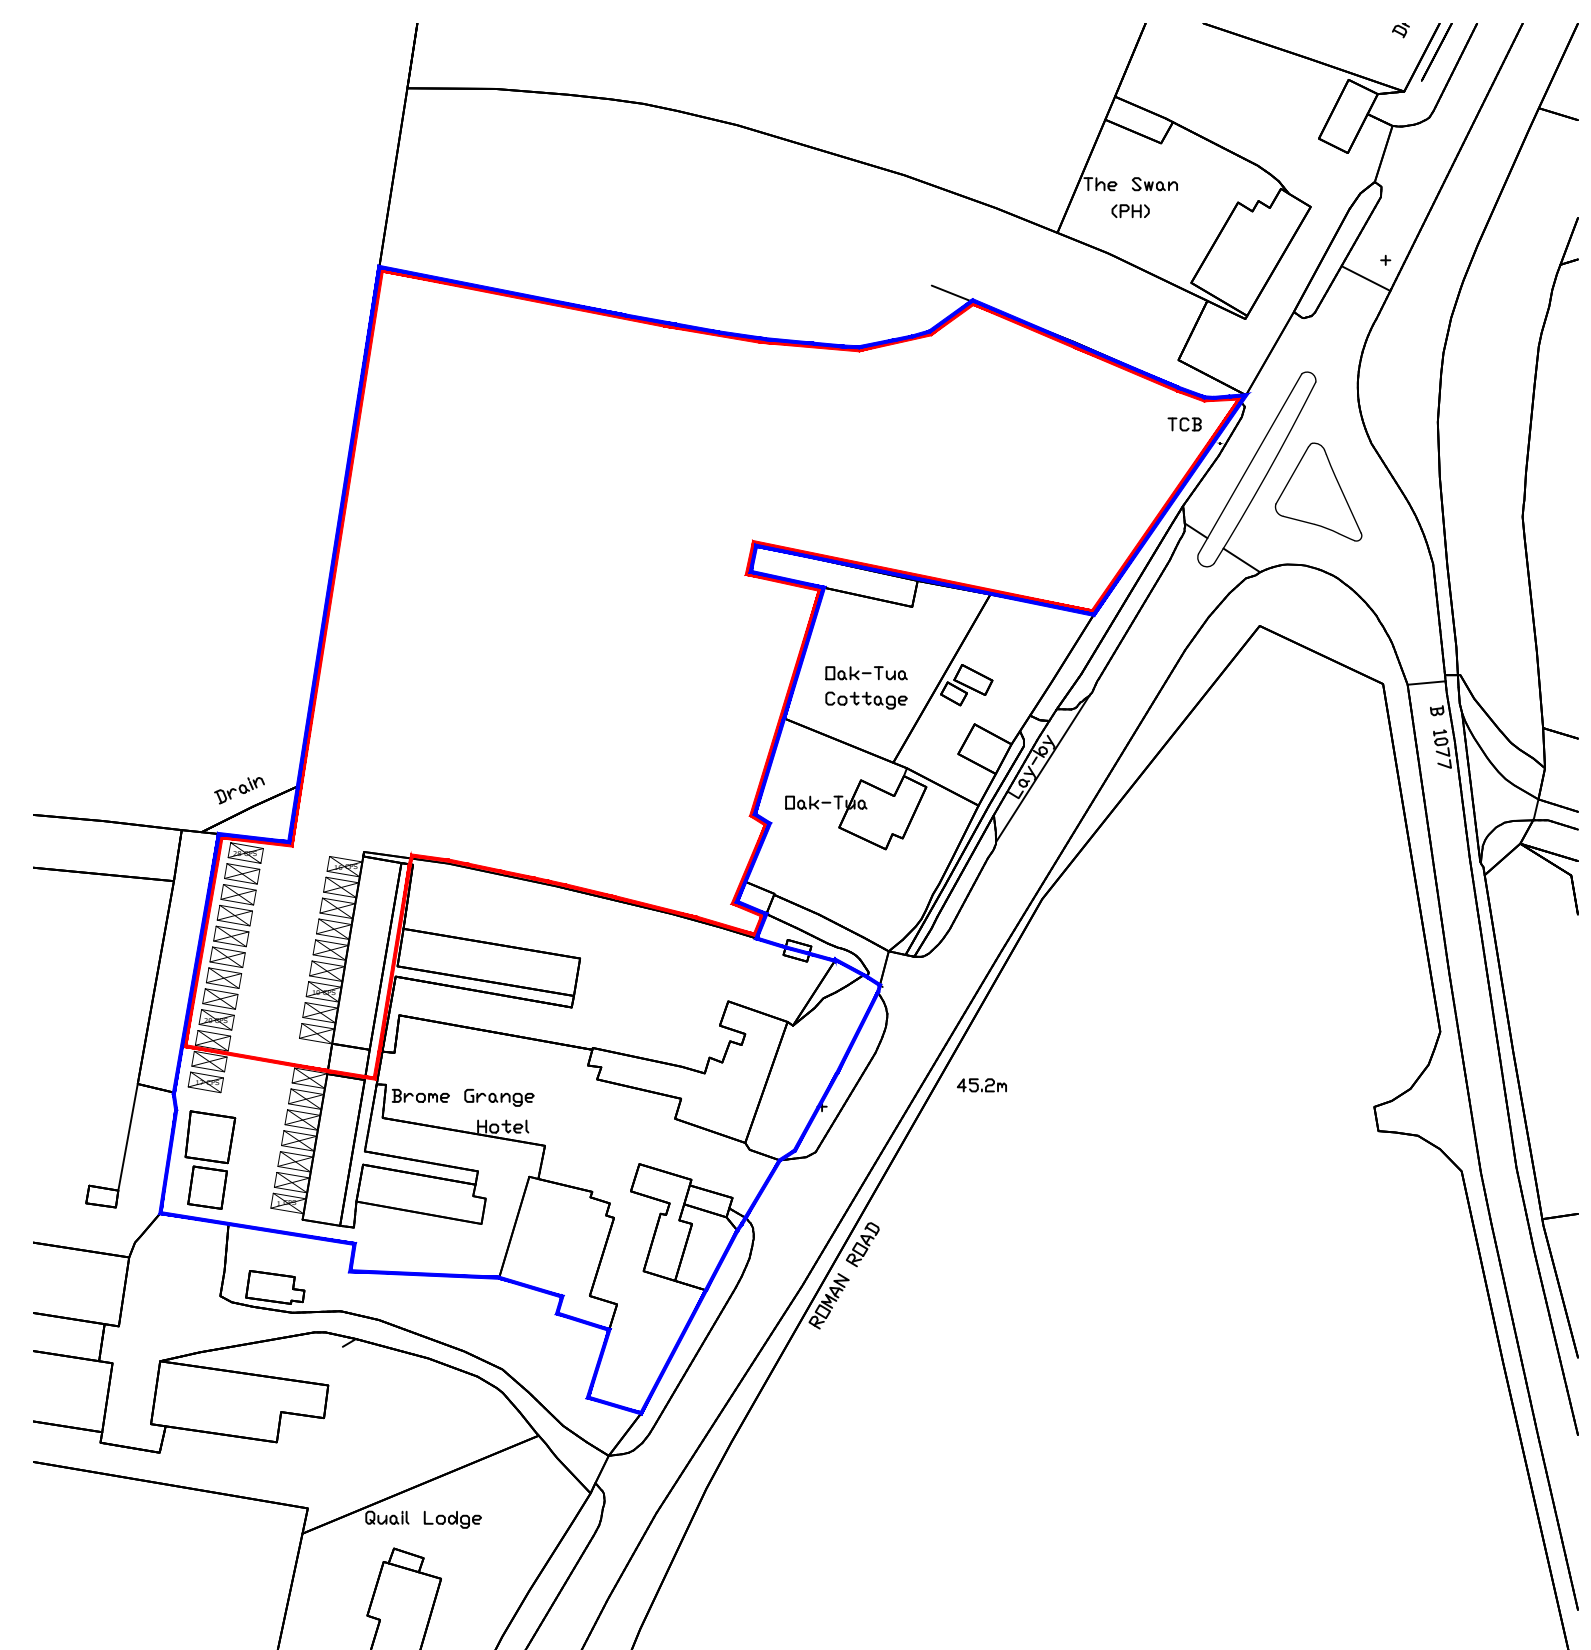

1:1250 Site Location Plan



**NOTES**  
 This scheme is subject to Town Planning and all other necessary consents. Dimensions, areas and levels where given are only approximate and subject to site survey. All dimensions are to be checked on site, do not scale.  
 This drawing is to be read in conjunction with all relevant consultants' and/or specialist drawings/documents and any discrepancies or variations are to be notified to TAB Architecture before the affected work commences.  
 All queries relating to design of foundations, floor slabs and any structural elements are to be referred to the structural engineering consultant for resolution. All feasibility studies are subject to full site survey. The workmanship of all relevant trades and building operations shall comply with the recommendations of British Standard (BS) 8000 1989 parts 1-15 inclusive.  
 This drawing and all the information shown is the property of TAB Architecture Ltd and shall not be copied in whole, or in part, or used for any other purpose without written permission of the company.  
 All design and construction is to be in accordance with the Construction, Design and Management Regulations 2007.  
 All existing buildings remain unsurveyed.  
 Ordnance Survey, (c) Crown Copyright 2016. All rights reserved. Licence number 10002423

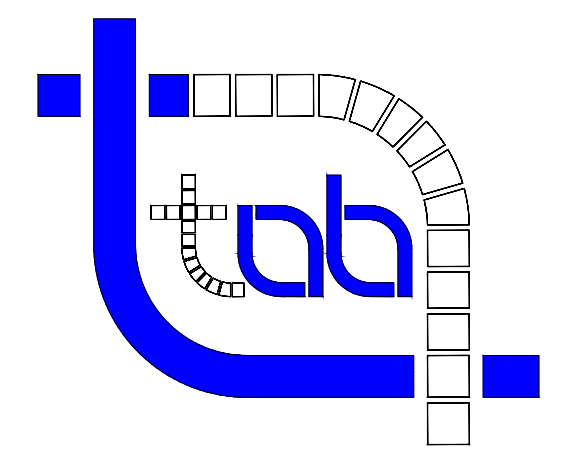

**TAB Architecture Ltd**  
 41E Forehill, Ely, Cambridgeshire, CB7 4AA  
 email: info@tabarchitecture.co.uk  
 tel: 01638 505365

Rev	Date	Description
Client		
Mr Keane		
Project Name		
Land R/O Brome Grange Hotel		
Drawing Title		
Existing Site Plan		
Scale @ A1		
1:1250 & 1:200		
Date		
19.07.2022		
Dwn by		
CF		
REV		
Drawing No.		
TAB550-01		