




THIS DRAWING IS TO BE READ IN CONJUNCTION WITH ALL RELATED DRAWINGS. ALL DIMENSIONS MUST BE CHECKED AND VERIFIED ON SITE BEFORE COMMENCING ANY WORK OR PRODUCING SHOP DRAWINGS. THE ORIGINATOR SHOULD BE NOTIFIED IMMEDIATELY OF ANY DISCREPANCY. THIS DRAWING IS COPYRIGHT AND REMAINS THE PROPERTY ROGER PARRY & PARTNERS.

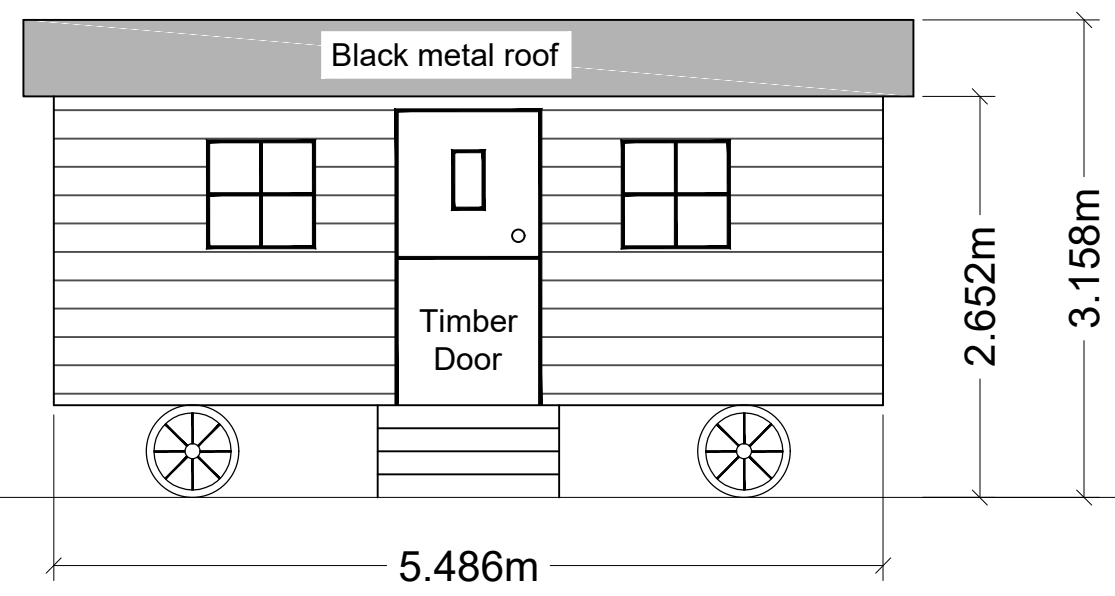


Elevation A

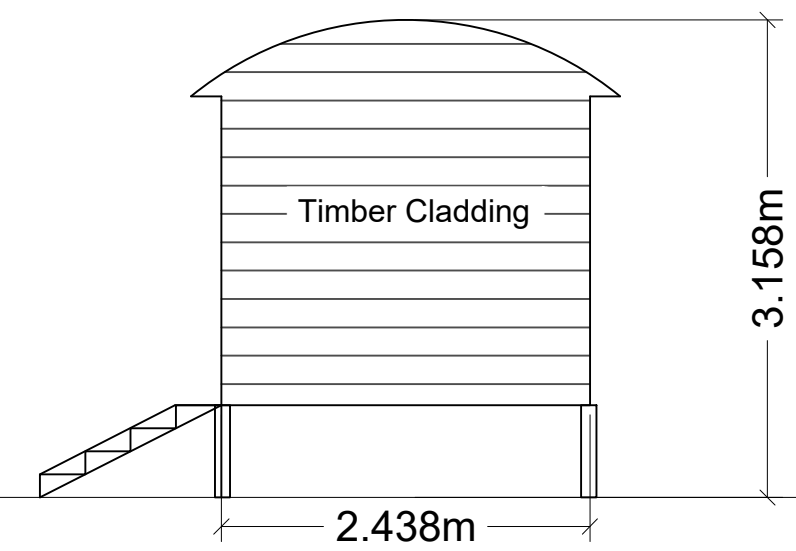



Elevation D

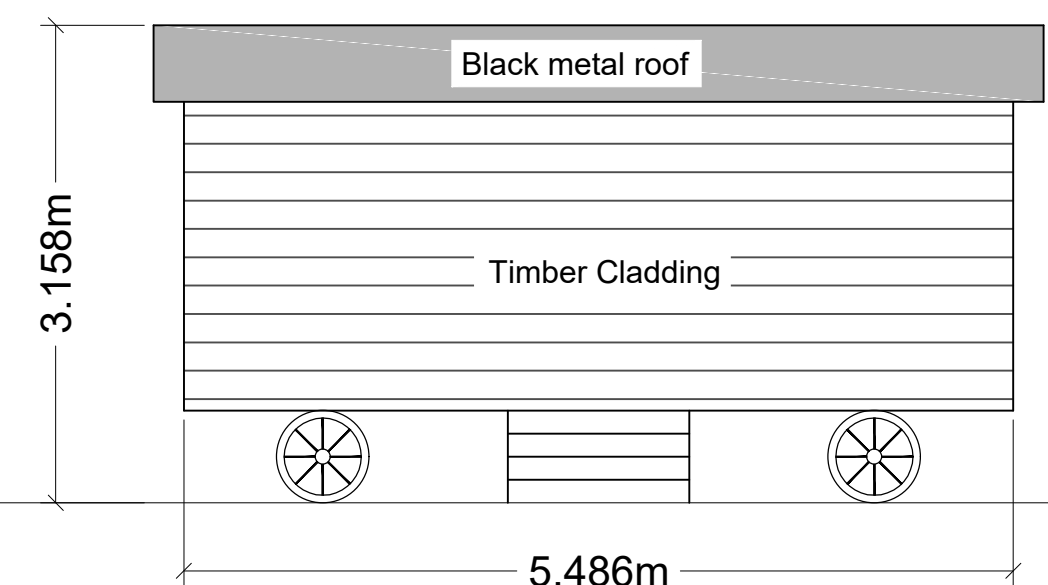

Elevation C

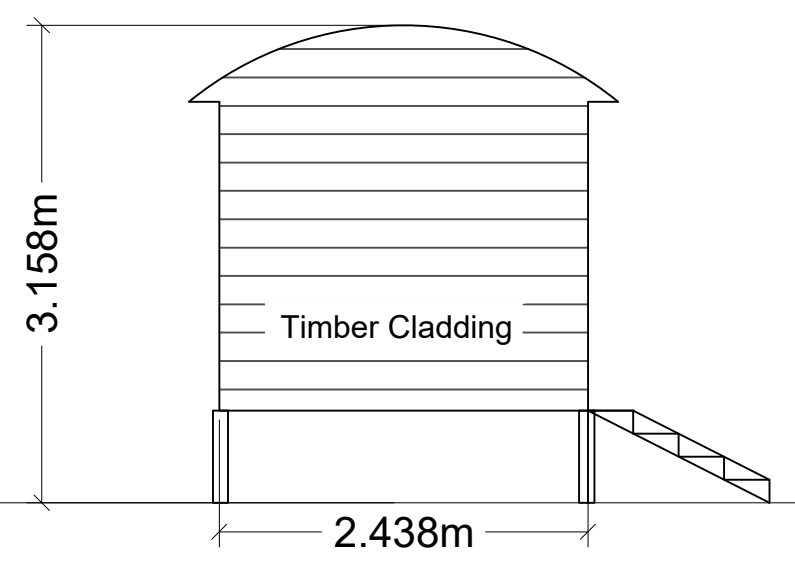

Elevation B

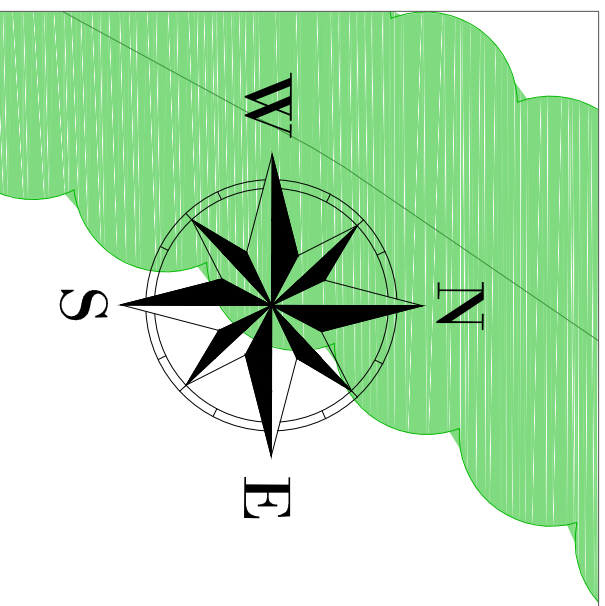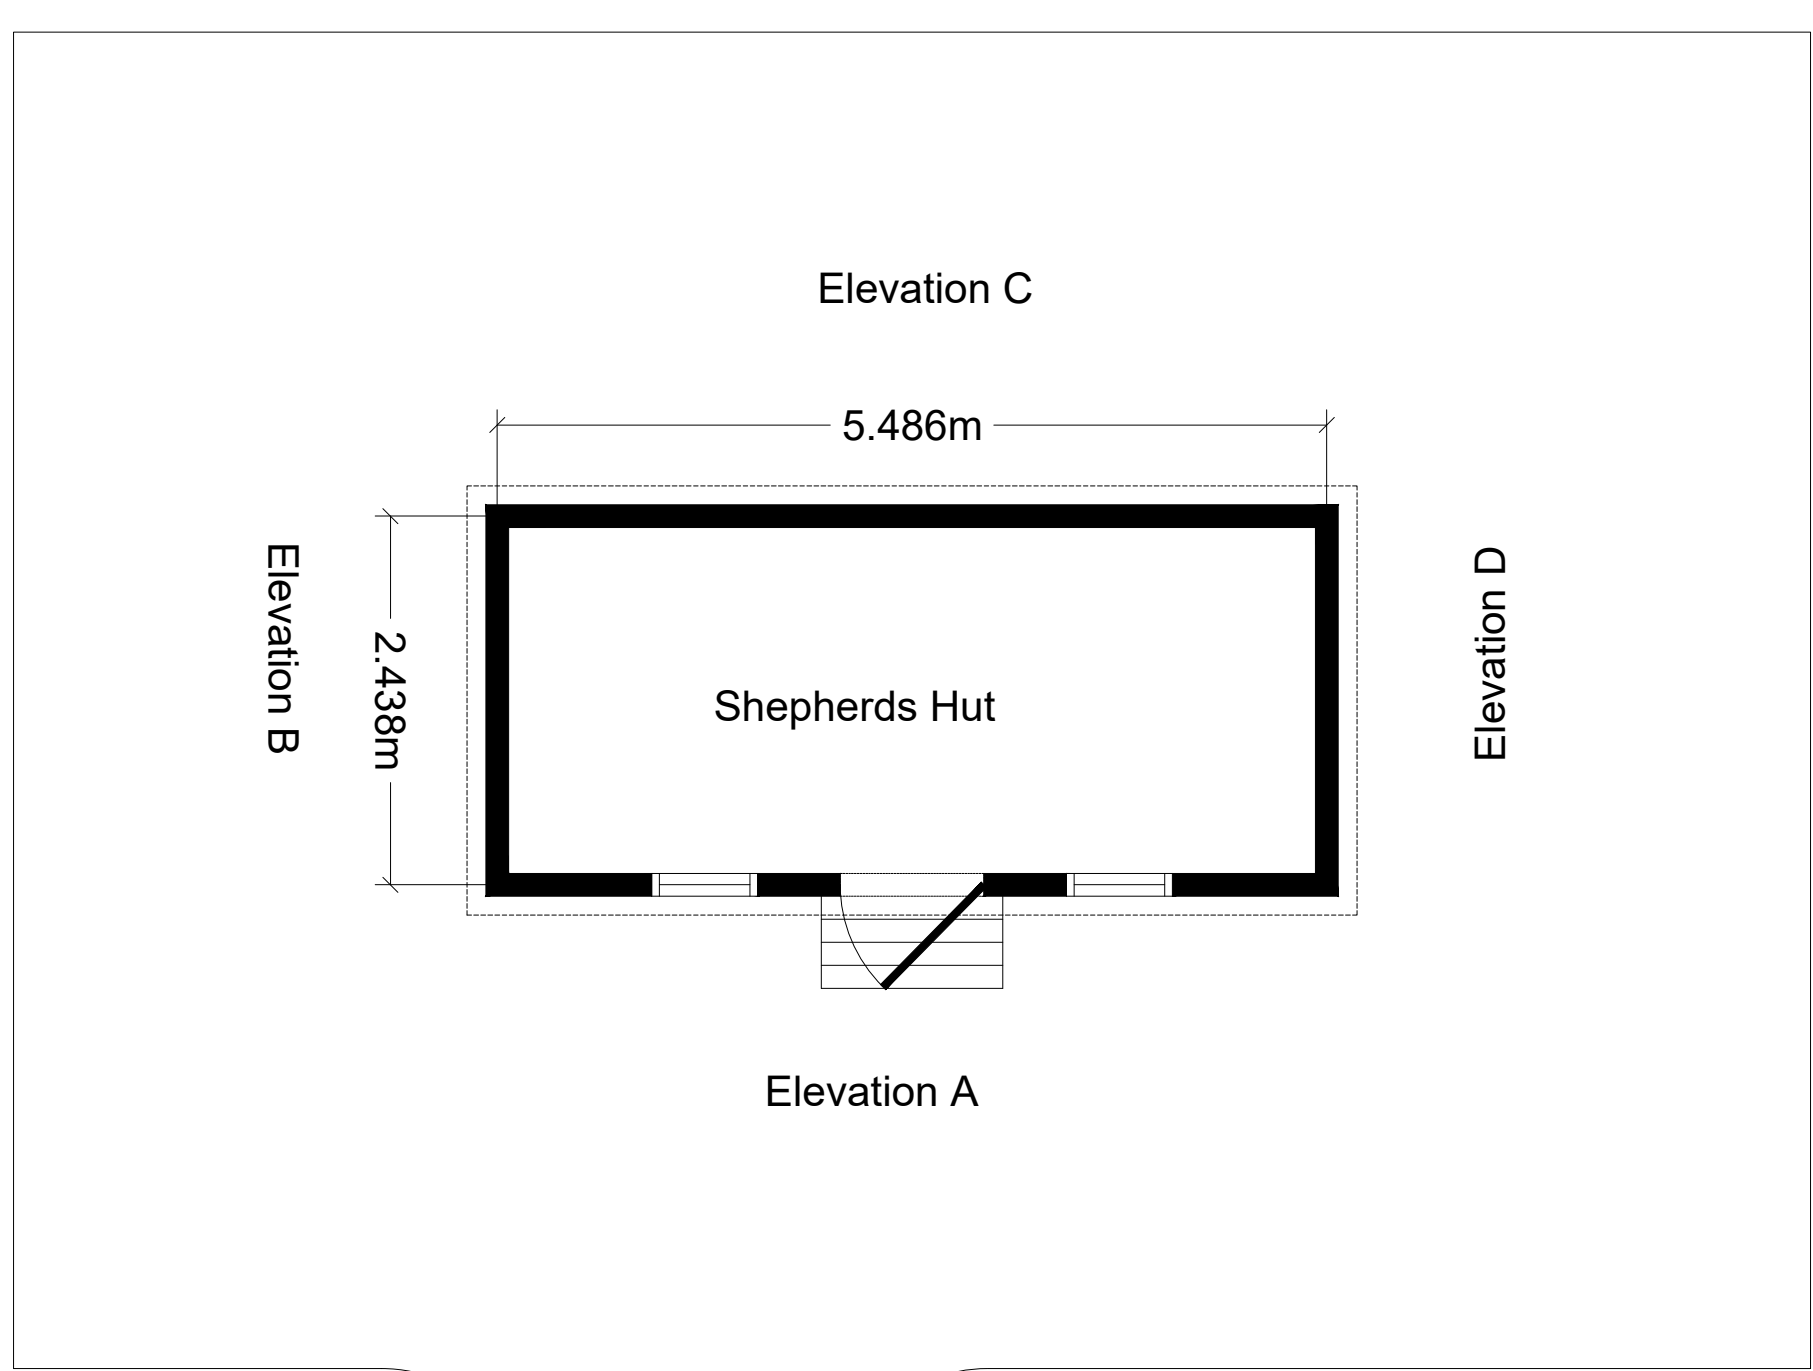

Shepherds Hut

Rev	Description	Date	Dr by	App by
Original				



Residential - Agricultural - Commercial				
Job	Holiday-let Development			
Title	Proposed Floor Plan & Elevations			
Location	Land at New House Sarn, Newtown Powys SY16 4ER			
Client	Delves			
Scales	1:50 @ A1			
Drawing No.	GD-MZ637-04			
Drawn by	AZ	Date	14/02/2021	

HOGSTOW HALL, MINSTERLEY
SHREWSBURY, SHROPSHIRE, SY5 0HZ
Tel: 01743 791336 Fax: 01743 792770
email: mail@rogerparry.net
Web address: www.rogerparry.net
Registered Office: Hogsow Hall, Minsterley, Shrewsbury, SY5 0HZ
Registered in England and Wales
A list of members of the LLP is available at the above address.