


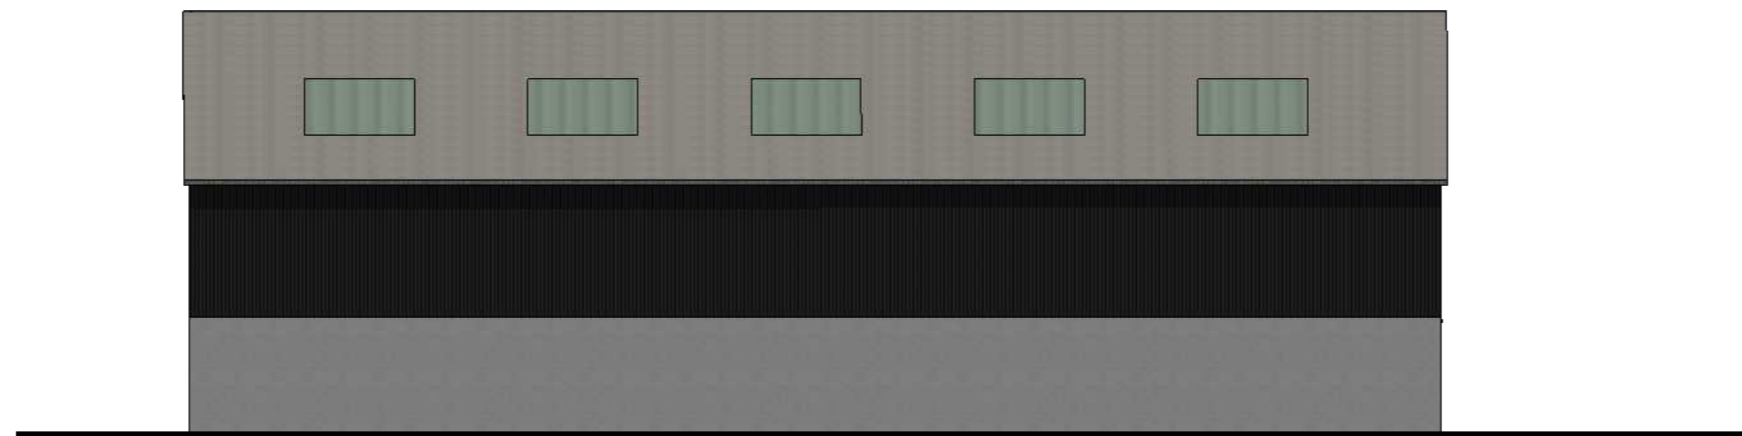

PROPOSED SOUTH ELEVATION

PS 004 scale: 1:100 July 6, 2022



PROPOSED WEST ELEVATION

scale: 1:100 July 6, 2022 PW 004

Notes:

STATUS:
PLANNING ISSUE REV D

| REV | DESCRIPTION | DATE |
|-----|-------------|------|
| A | PI | |
| | | |
| | | |
| | | |



XL Planning Ltd
1A Fore Street
Cullompton
Devon
Ex15 1JW

01884 38662
info@xlplanning.co.uk
www.xlplanning.co.uk

CLIENT:
Mr Alan Richardson

SITE:
Chamberlains Farm
Whitnage
Tiverton,
Ex16 7DT

DRAWING: PROPOSED BARN
ELEVATION 2

DRAWING NO:
BARNE2/2022

| | | |
|-------------------|------------------|----------------|
| DATE: 04/02/22 | PAGE SIZE: A3 | CHECKED: NO |
| JOB NO: RM3 | DRAWN | PAGE: 04 |