




first floor

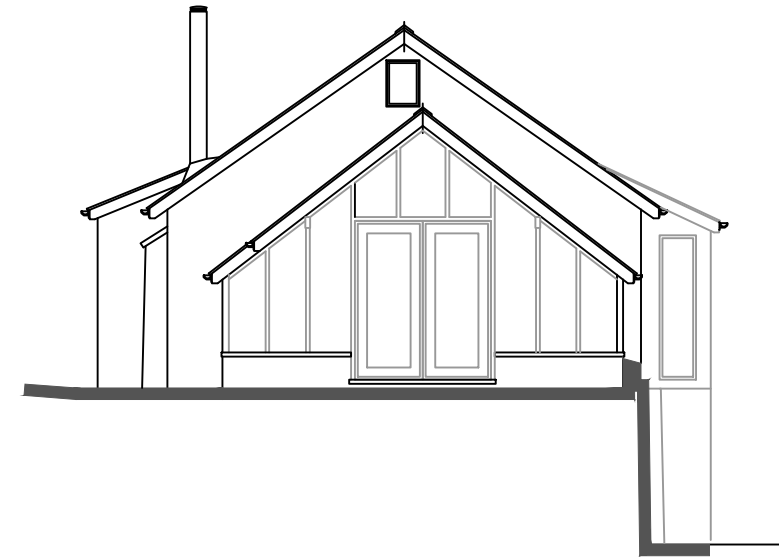


south - west

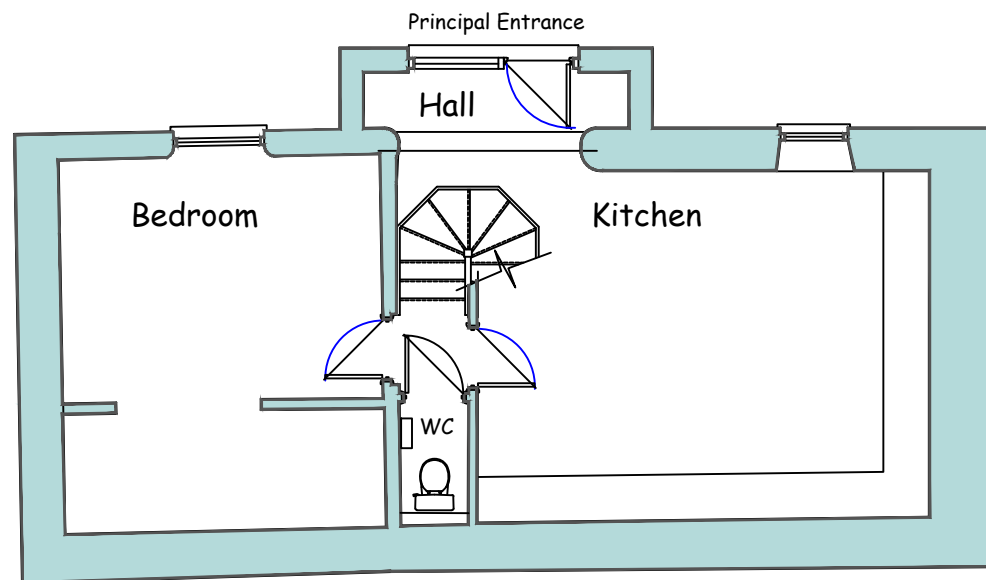


ground floor

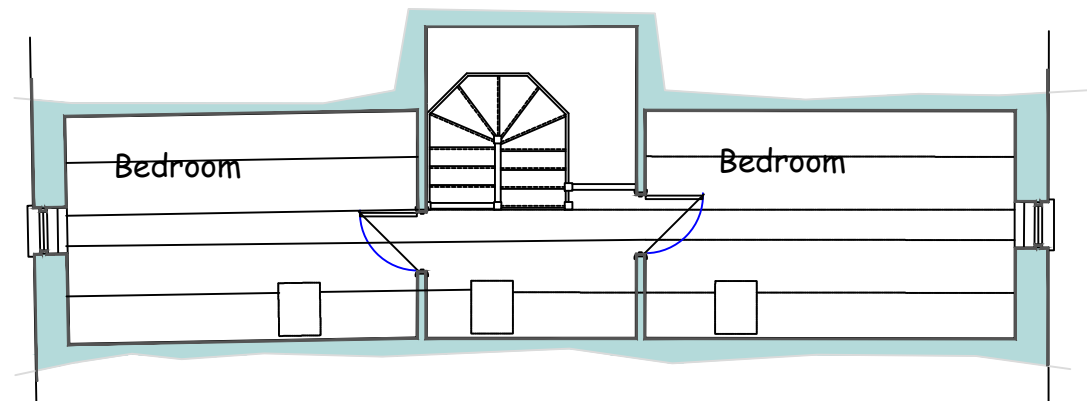

Attic

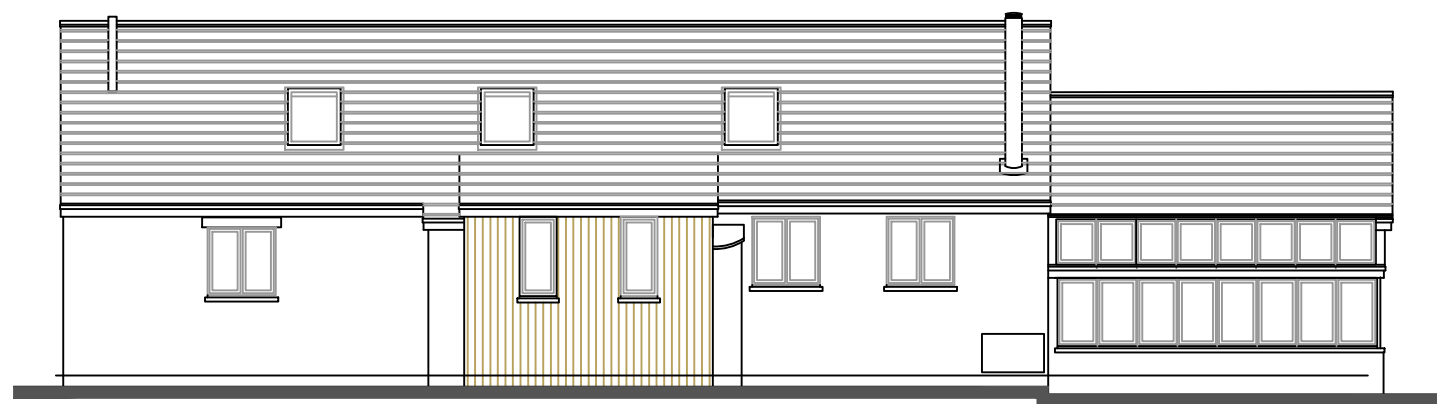


North - west

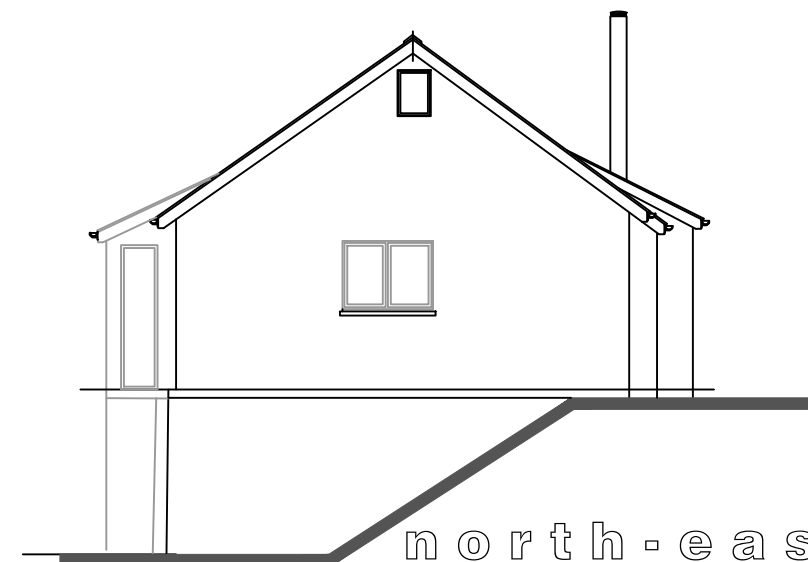

north - east

Notes:-
all dimensions are in millimetres

This drawing prepared for planning approval purposes only - refer to working drawings for all construction details

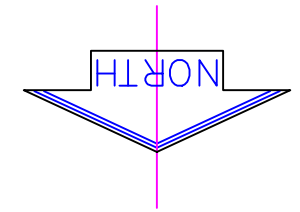

project
Alterations and Extension
to Dwelling

site address
Mill Farm Barn
Cherton Fitzpaine
Credon
Devon. EX17 4BD

drawing title
Floor Plan and Elevations
AS EXISTING

 E. J. Taylor
Architectural Surveyors

E. J. Taylor AssocRICS
Linhay, Morchard Bishop, Credon. EX17 6NR
t/f 01363 877 332 e-mail ejt@enctaylor.co.uk

drawing no	1645 - 03	amendment	
scale	1:100	date	Aug 21
frame size	A3 ^{pk}	plot	cad

scale bar 0m 1m 1:100