

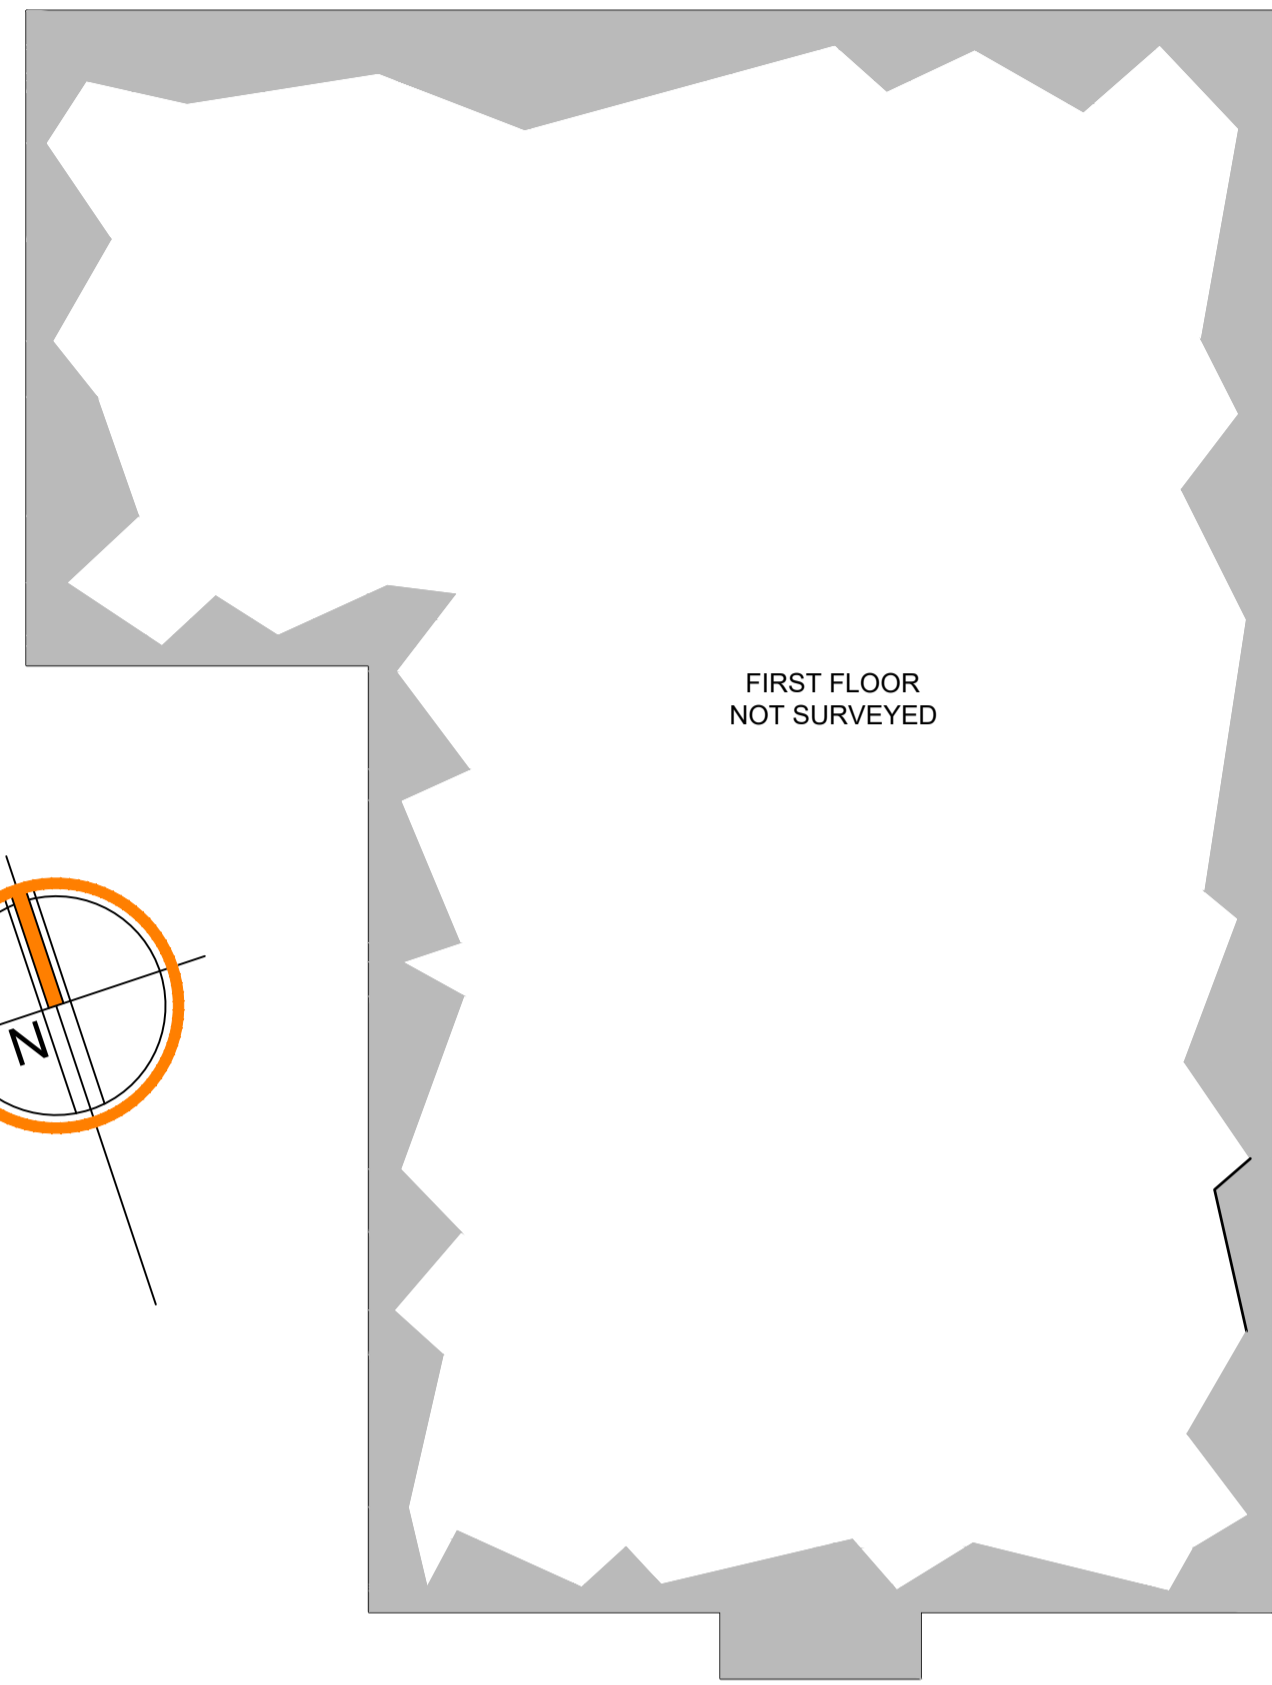
 


**GROUND FLOOR PLAN** [SCALE 1:50]


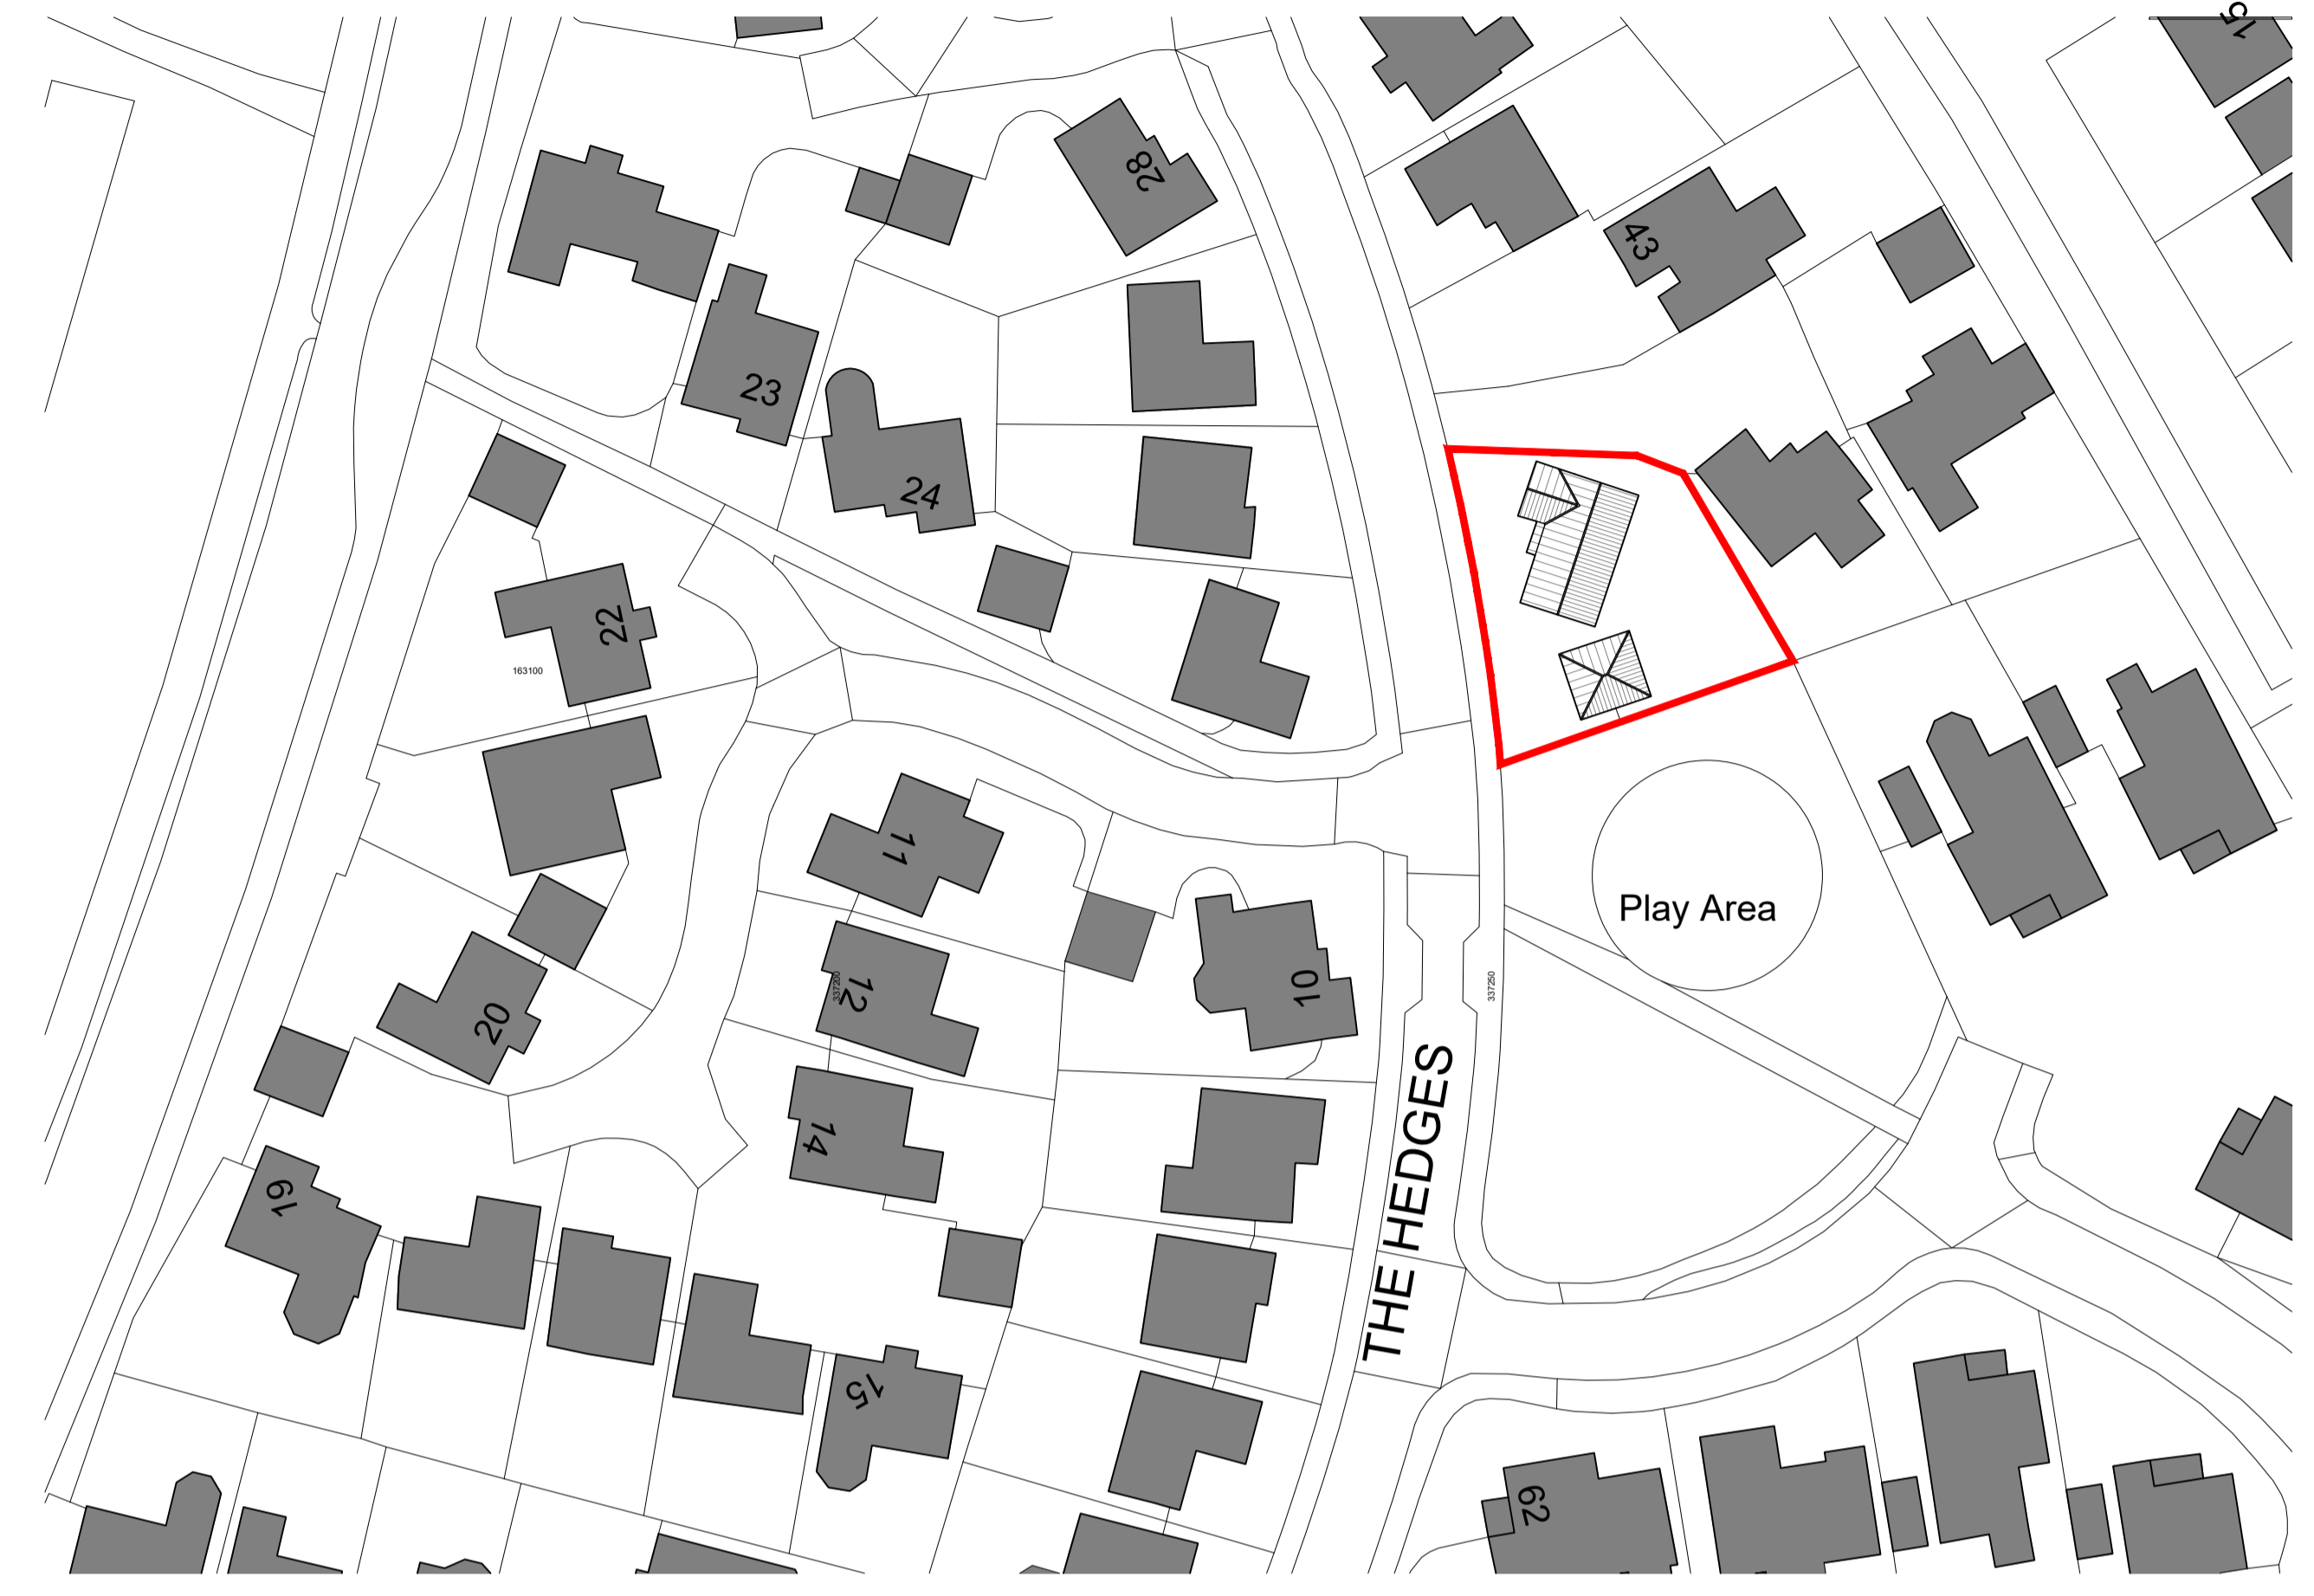


**GROUND FLOOR PLAN** [SCALE 1:50]

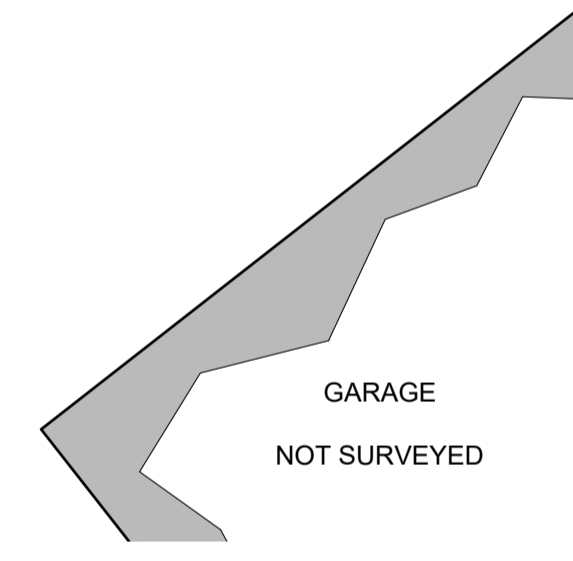

Ordnance Survey, (c) Crown Copyright 2022. All rights reserved. Licence number 100022432

**BLOCK PLAN** [SCALE 1:500]

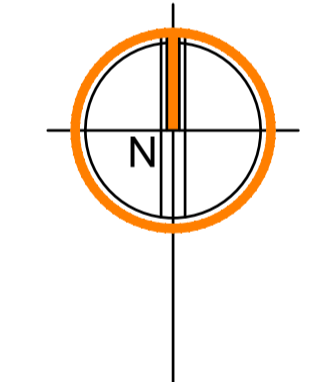
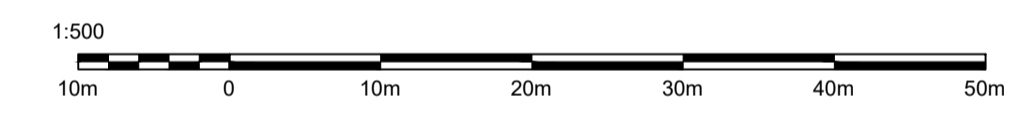


**SCHEDULE OF MATERIALS:**

- FACE BRICK WALLS
- UPVC WINDOWS AND DOORS
- CLAY ROOF TILES
- STONE QUOINS



**EAST ELEVATION** [SCALE 1:100]

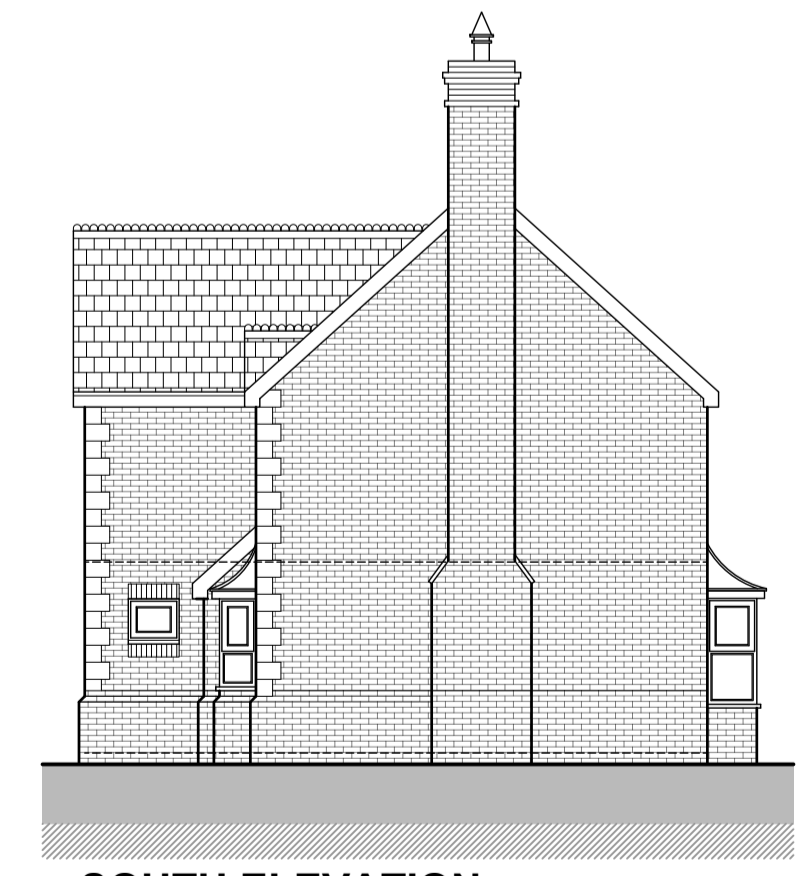 

**SOUTH ELEVATION** [SCALE 1:100]




**WEST ELEVATION** [SCALE 1:100]



**NORTH ELEVATION** [SCALE 1:100]



**LOCATION PLAN** [SCALE 1:1250]

 

Revision:

**Collier Reading Architects**

Chartered Architects  
 Coach House Studio  
 34A Chamberlain Street  
 Wells, BA5 2PJ

01749 689060  
 mail@hillreading.co.uk

**Client** Mr R Tovey

**Job** 46 The Hedges  
 St. Georges  
 Weston Super Mare  
 BS22 7BU

**Title** Plans and Elevations as EXISTING

**Scale** 1:50 @ A1

**Date** June 2022

**Drawn** BW **Checked** OH

**Drg No** H6622 001