



SIDE ELEVATION
AS EXISTING

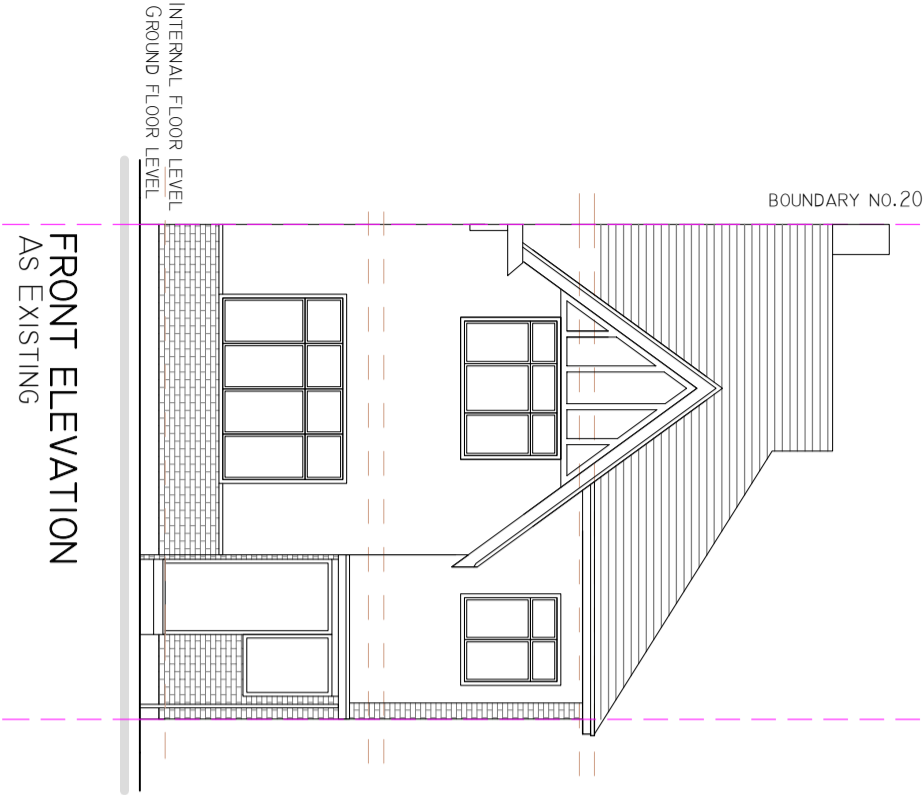

FRONT ELEVATION
AS EXISTING

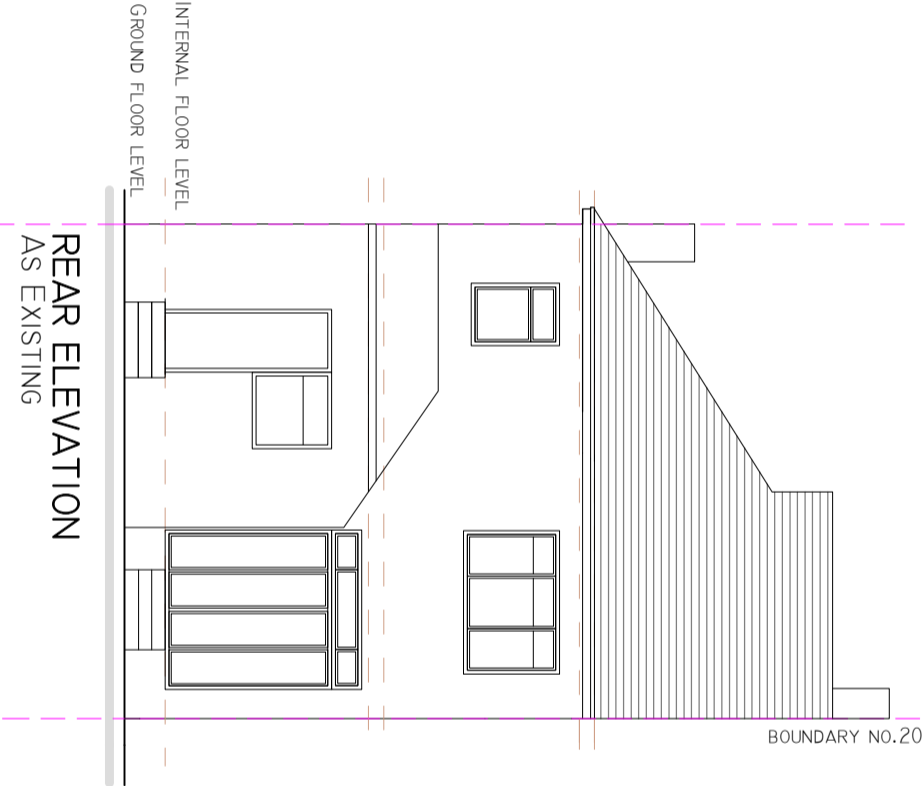

REAR ELEVATION
AS EXISTING



Drawing Title: Existing Elevations		Address: 18 Gainsborough Gardens NW11 9BL		Revision:
Project: Roof Extension Hip to Gable Rear Dormer		Drawing Number: 18-002-LT		Scale: 1:100@A3
PLANNING OFFICE@DUOSTUDIOARCHITECTURE.COM		DUO STUDIO ARCHITECTURE & DESIGN		Date: July 2022