



ROOF PLAN
AS EXISTING

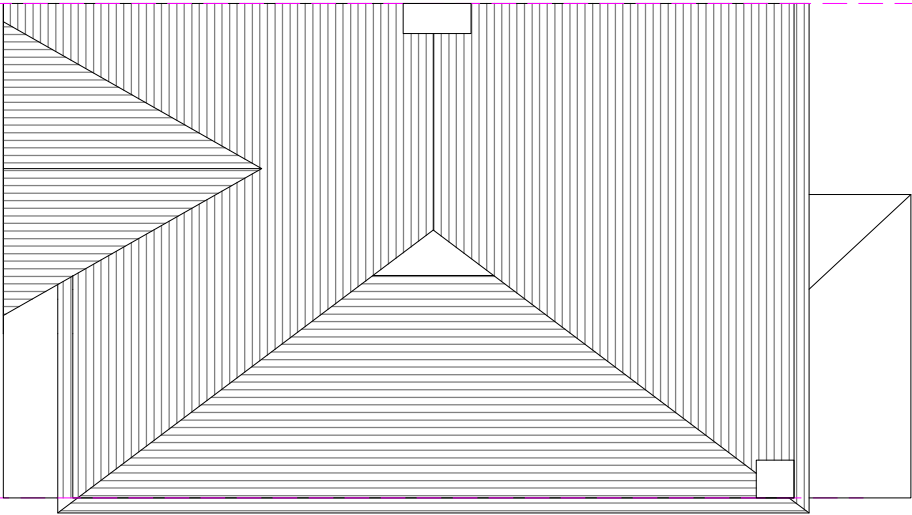

ROOF PLAN
AS PROPOSED

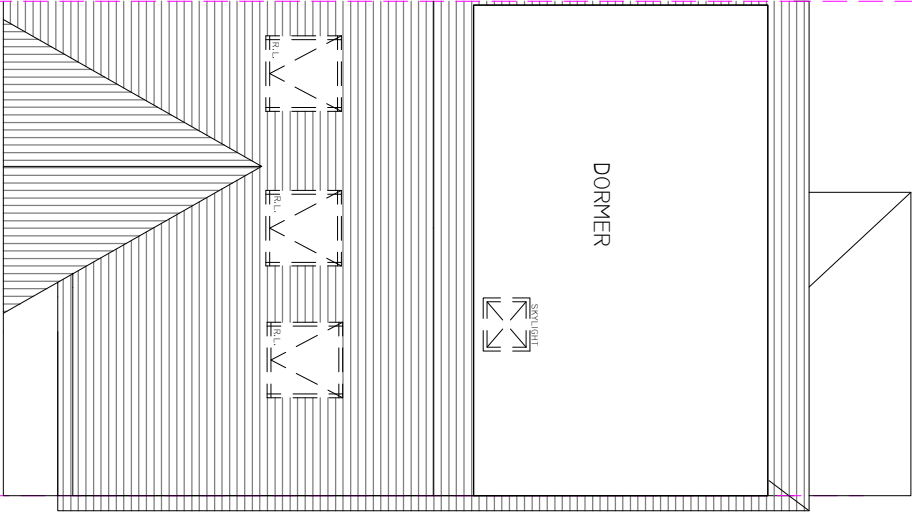

Drawing Title: Roof Plan		Address: 18 Gainsborough Garneds NW1 19BL		Revision:
Project: Roof Extension Hip to Gable Rear Dormer		Drawing Number: 18-005-L-T		Scale: 1:100@A3
				Date: July 2022
PLANNING OFFICE@DUOSTUDIOARCHITECTURE.COM		DUO STUDIO ARCHITECTURE & DESIGN		