


PROPOSED GROUND FLOOR PLAN




PROPOSED REAR (NORTH) ELEVATION

PROPOSED SIDE (WEST) ELEVATION

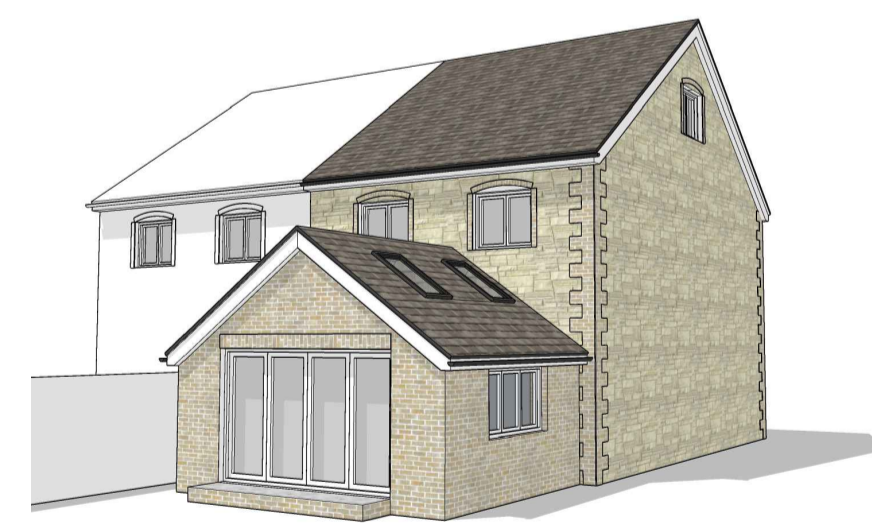

PROPOSED PERSPECTIVE VISUAL

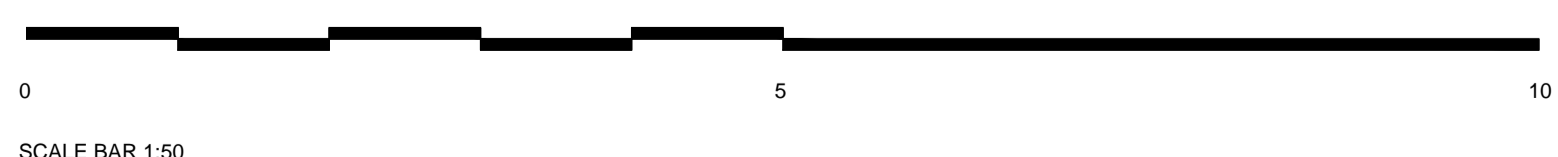

REV	DATE	REVISION DETAILS	BY
A	22.07.22	Planning Issue	DK

PROJECT DETAILS	
2 Kennett Cottages, Chillerton Isle of Wight	
Ms Kathy West	
SETTING OUT TO BE AGREED ON SITE WITH THE PROJECT SUPERVISOR. ALL DIMENSIONS TO BE CHECKED ON SITE BY THE GENERAL CONTRACTOR DISCREPANCIES TO BE REPORTED IMMEDIATELY TO THE PROJECT SUPERVISOR.	

DRAWING TITLE	
Proposed Plans and Elevations	
SCALE	DATE
1:50 @ A1 1:100 @ A3	FEB' 22
NUMBER	REVISION
21-KC-020	A

