



Location Plan

Scale 1:1250

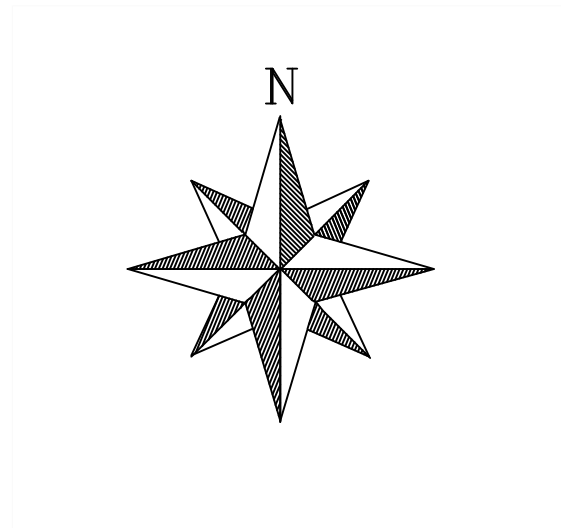

Site Plan

Scale 1:250

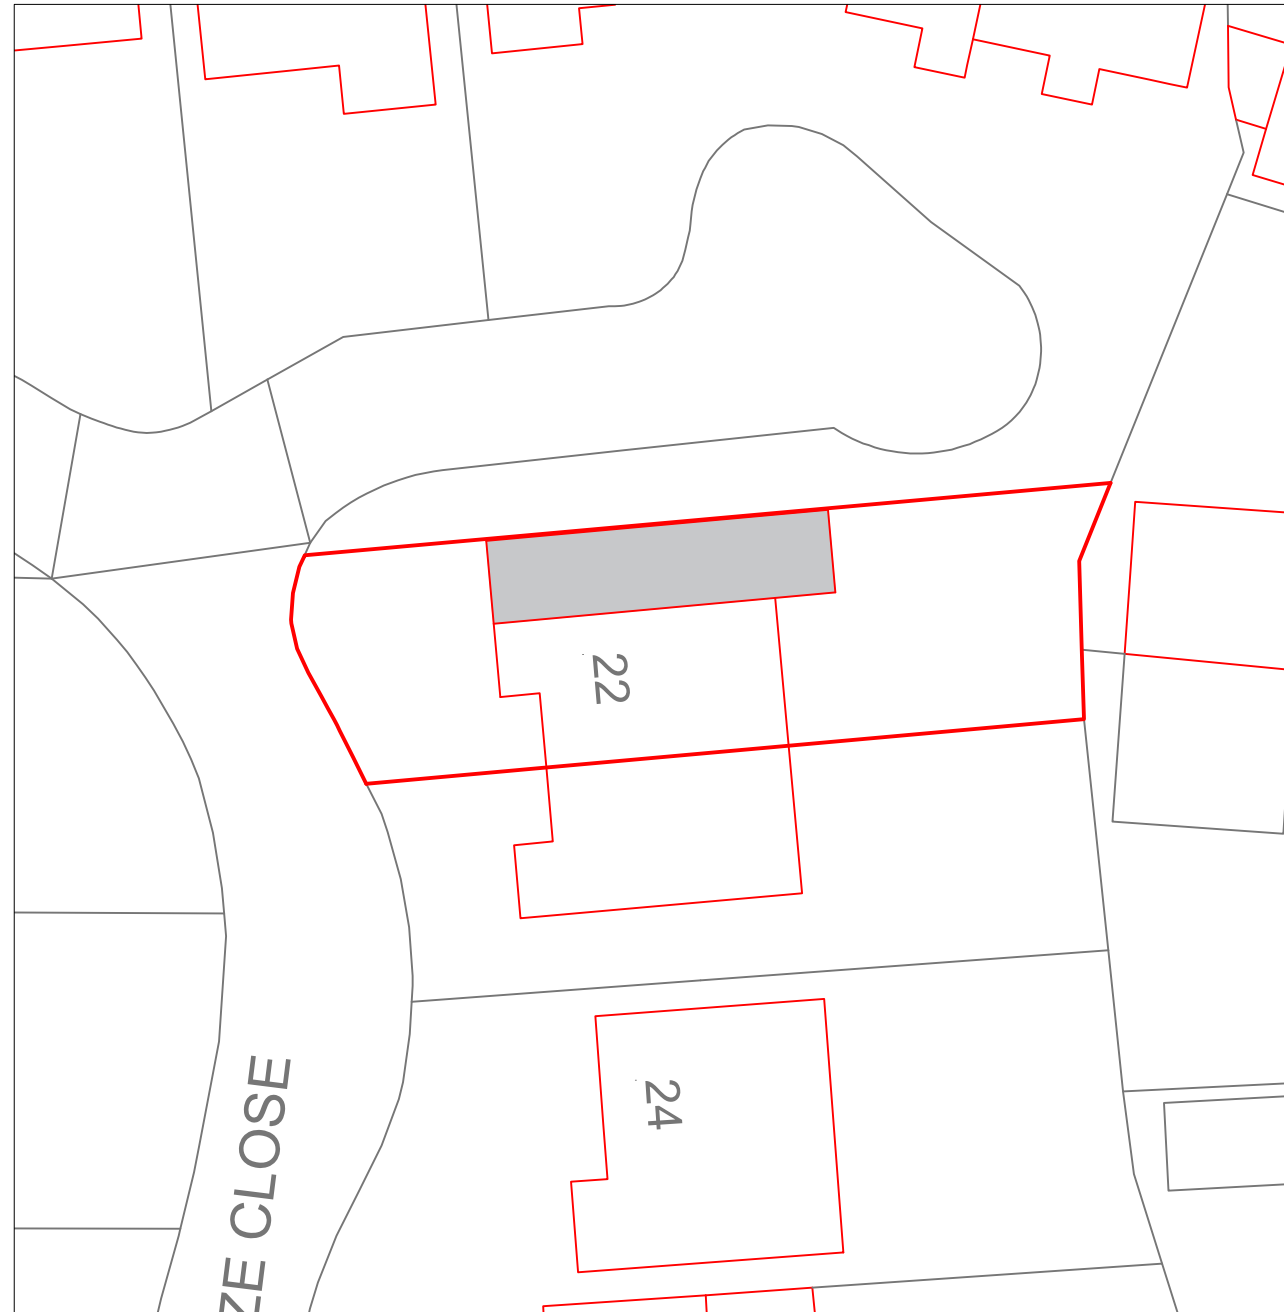

TWO STOREY SIDE EXTENSION AND SINGLE STOREY TO REAR

DRAWING TITLE:

LOCATION
PLANS

CLIENT:

Name: Nicola Baines
22 Breeze Close,
Thornton Cleveleys,
FY5 2WH

SCALE:

1:1250, 1:250

DRAWN BY:

MD

DRAWING NO:

DG - 22 - 005- BAI

REV:

A