


Proposed Rear Elevation

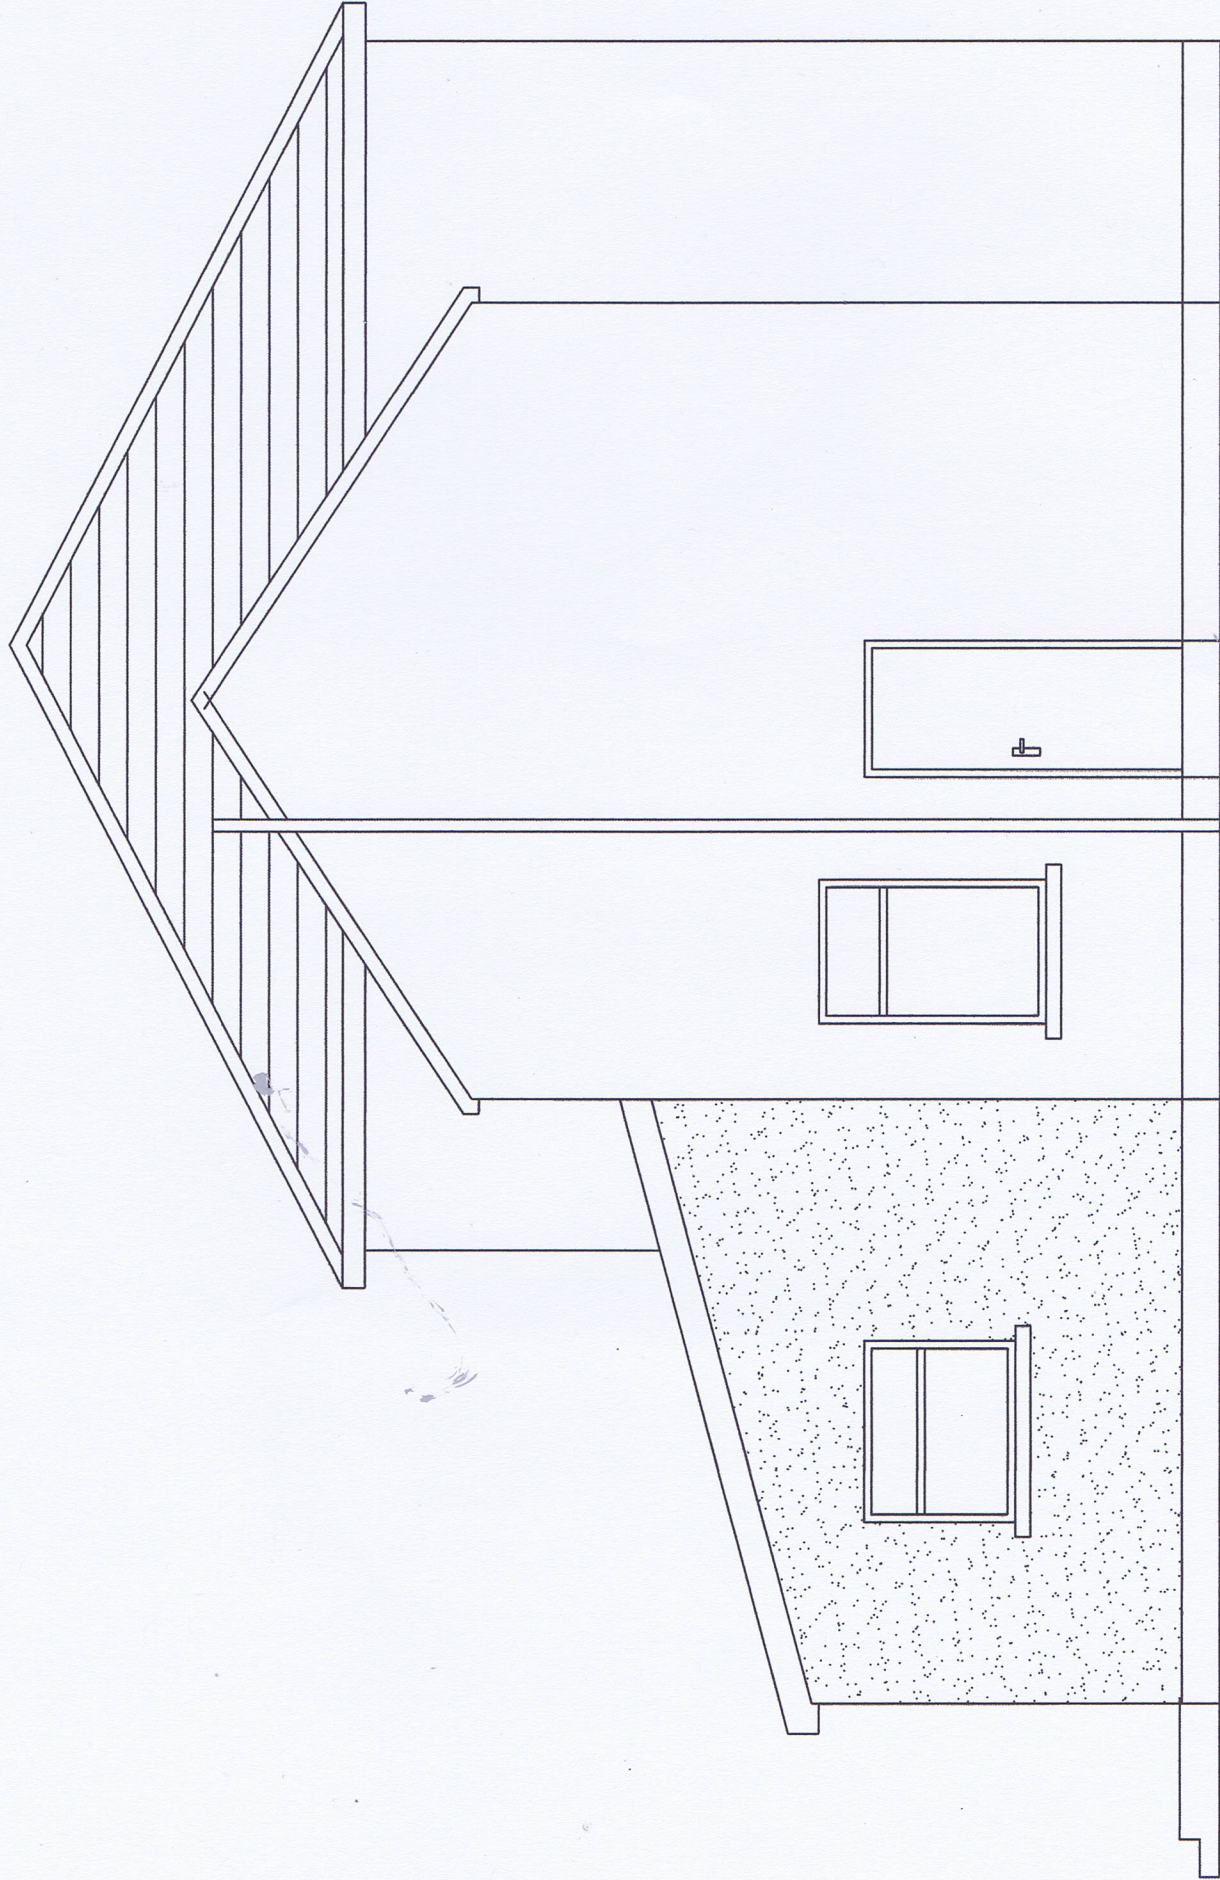

Proposed Side Elevation

Project Title		Single Storey Rear Extension to House at 6 Hunter Place Shotts	
Drawing Title		Proposed Elevations	
Scale	1:50	Date	July 2022
Drawn by		Checked by	
Job No.	05/22	Drawing No.	AL(0)04
		Rev.	

