
 


SITE PLAN - 136 LARKSPUR WAY, KT199LU

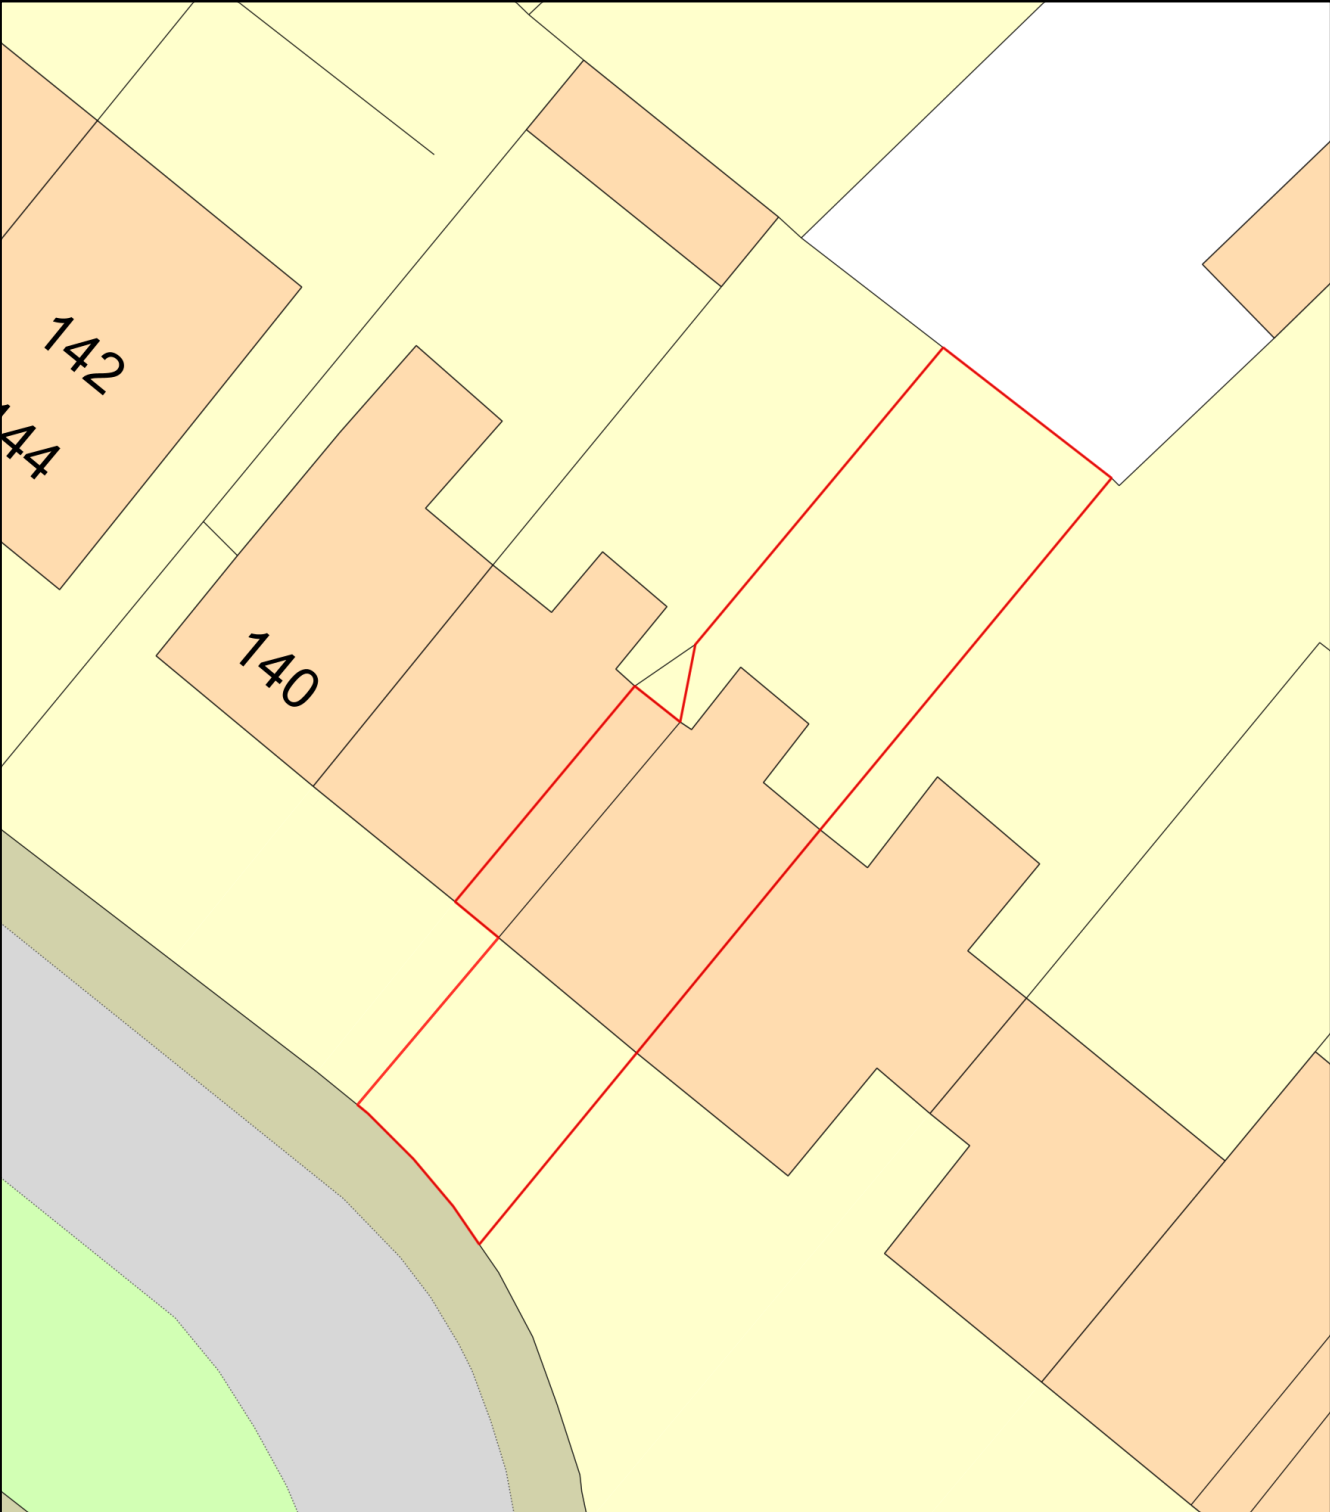

Plan Produced for: DRIVEWAY PLANNING PERMISSION

Date Produced: 14 Jun 2022

Plan Reference Number: TQRQM22165160529262

Scale: 1:200 @ A4