




Existing Rear Elevation

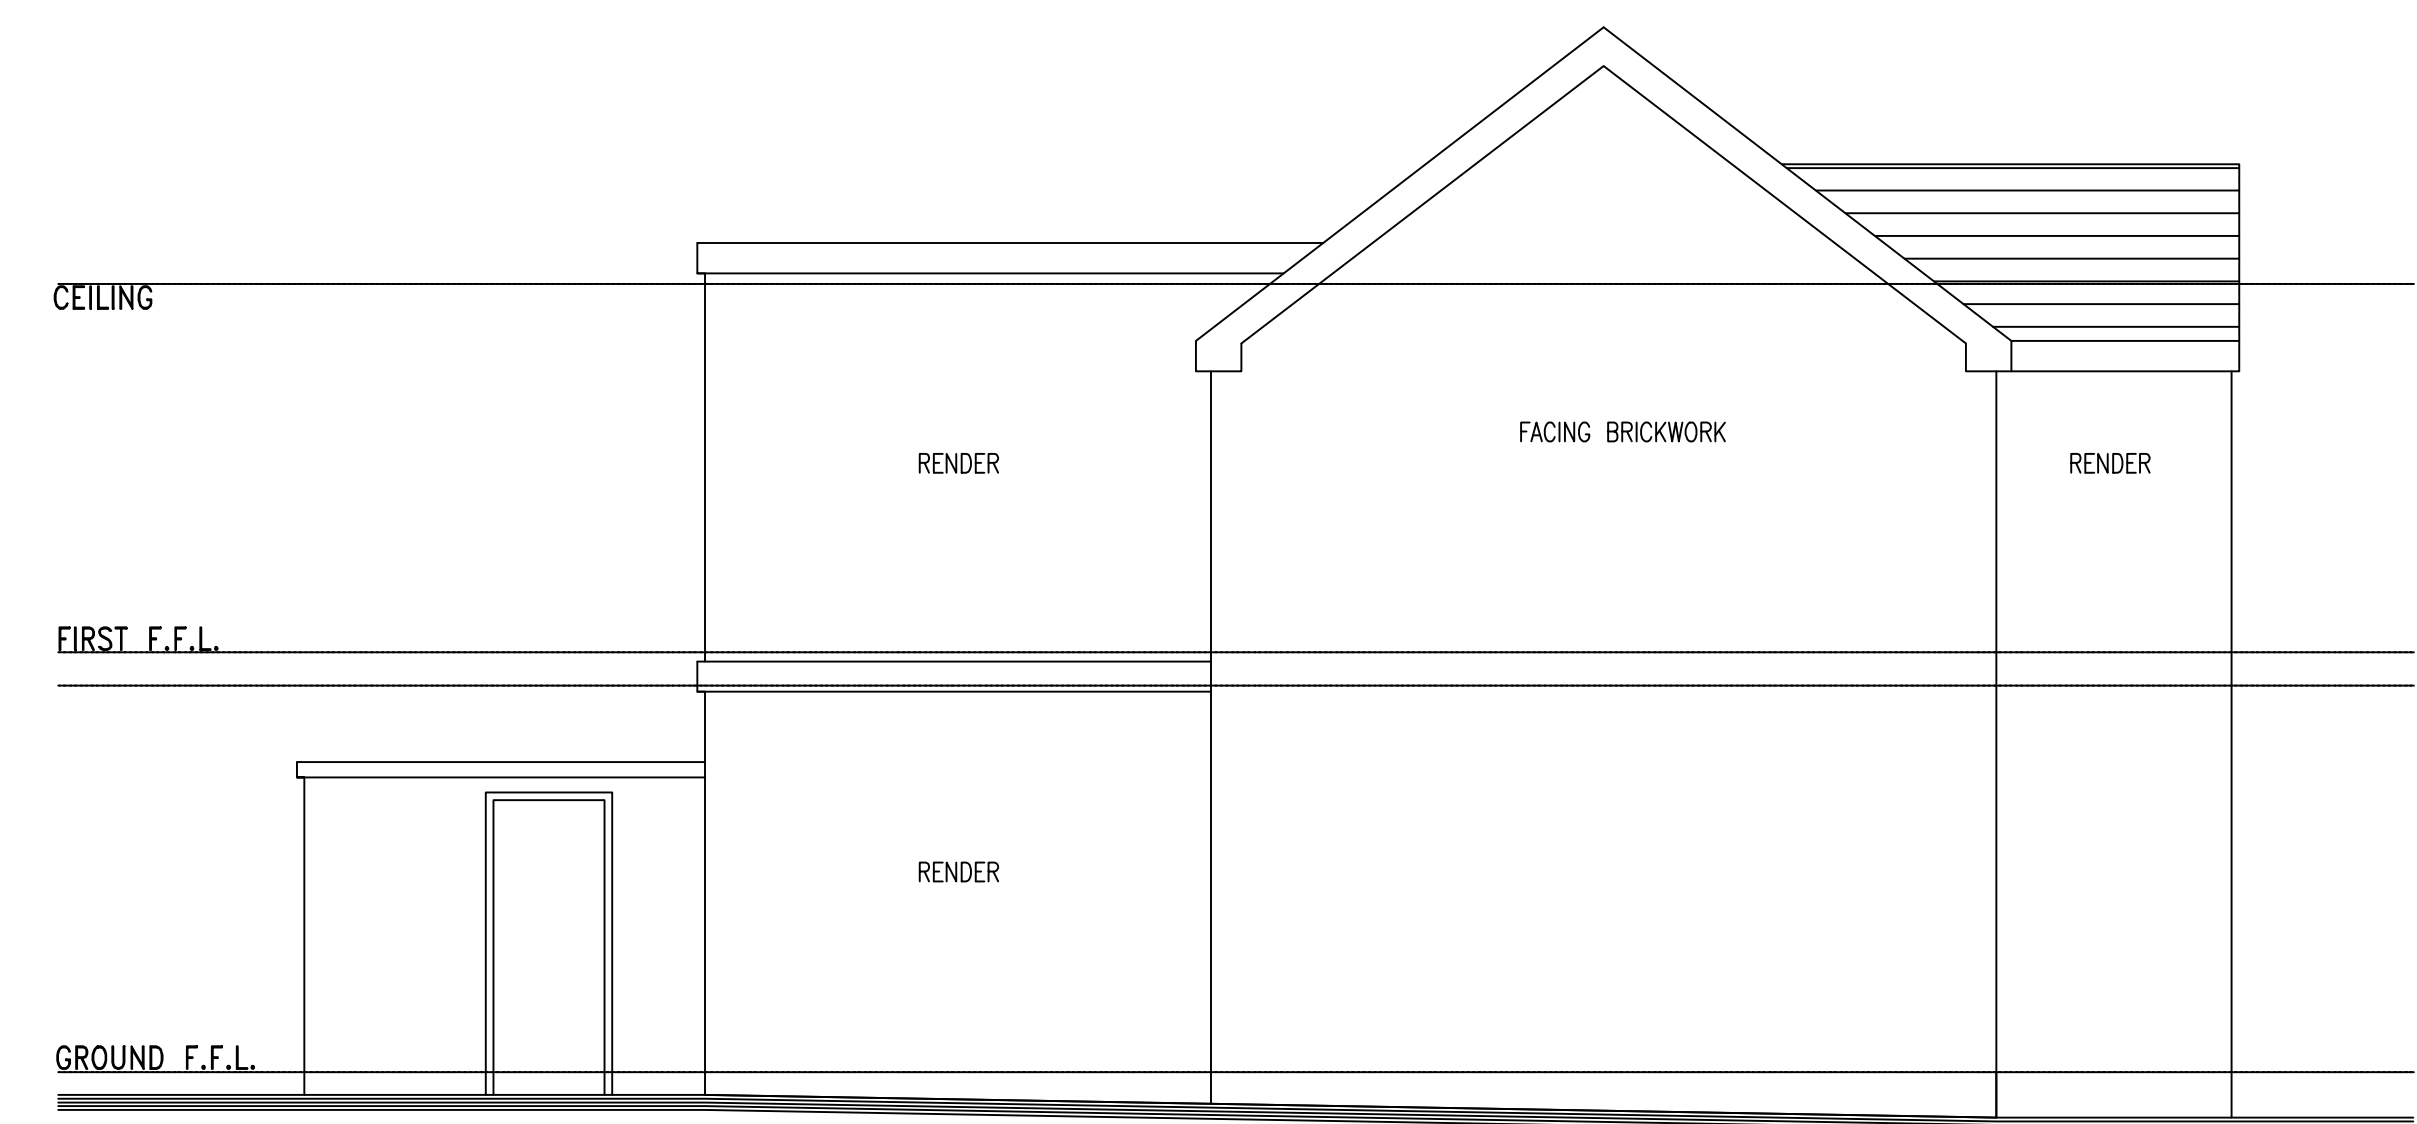

Existing Side Elevation

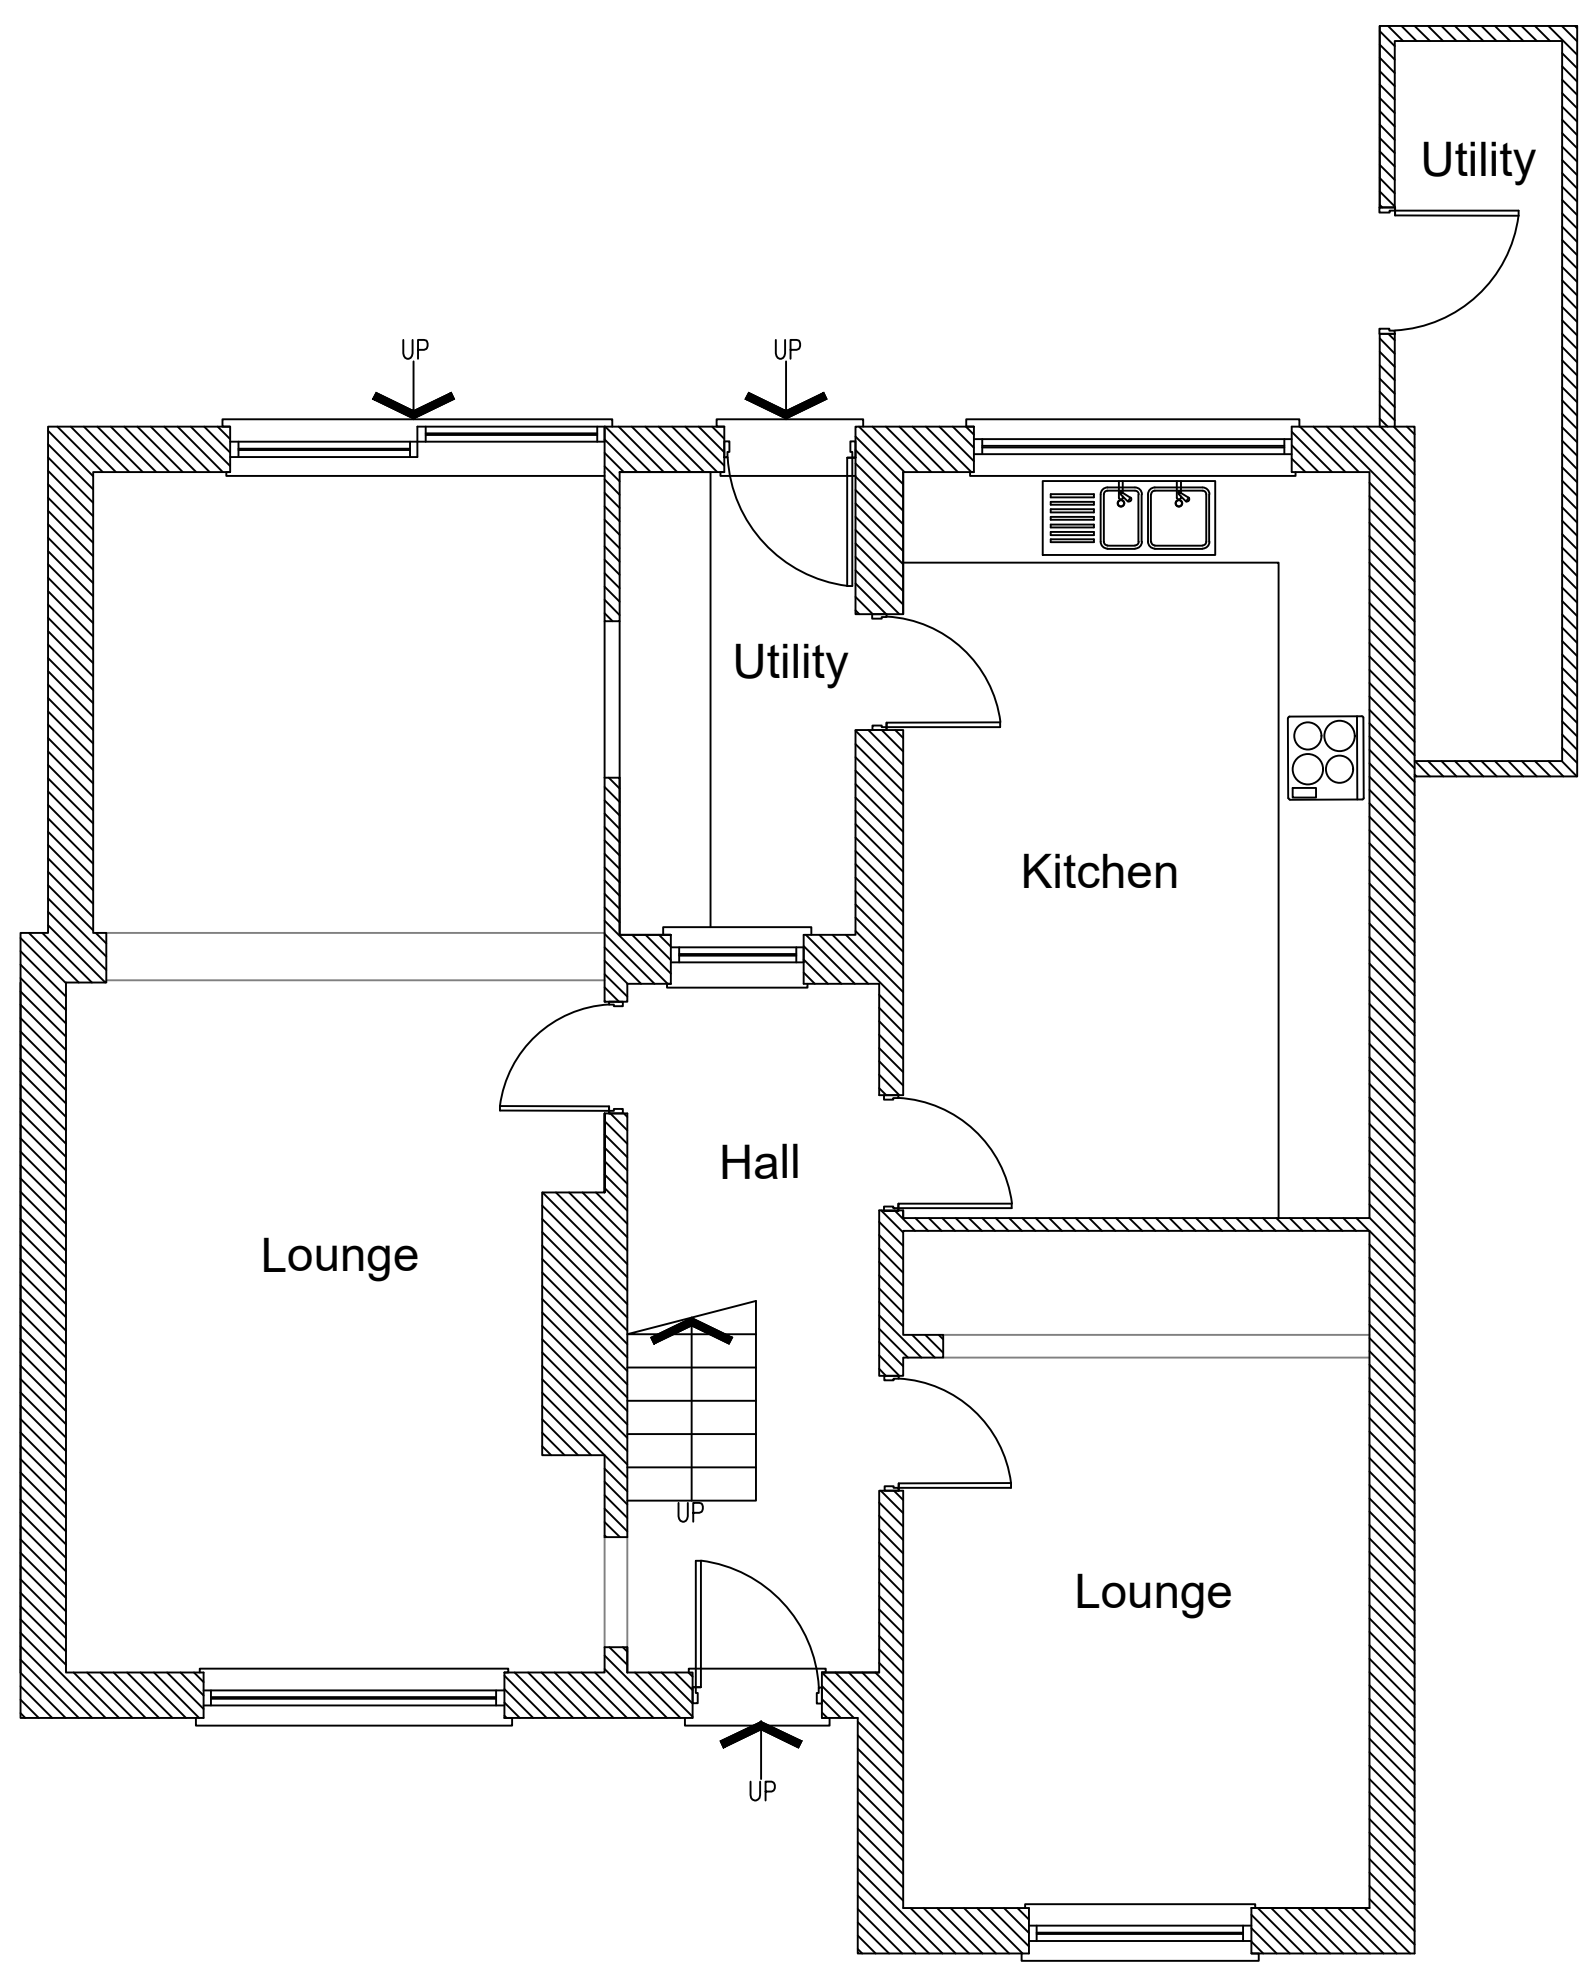

Existing Ground Floor Plan

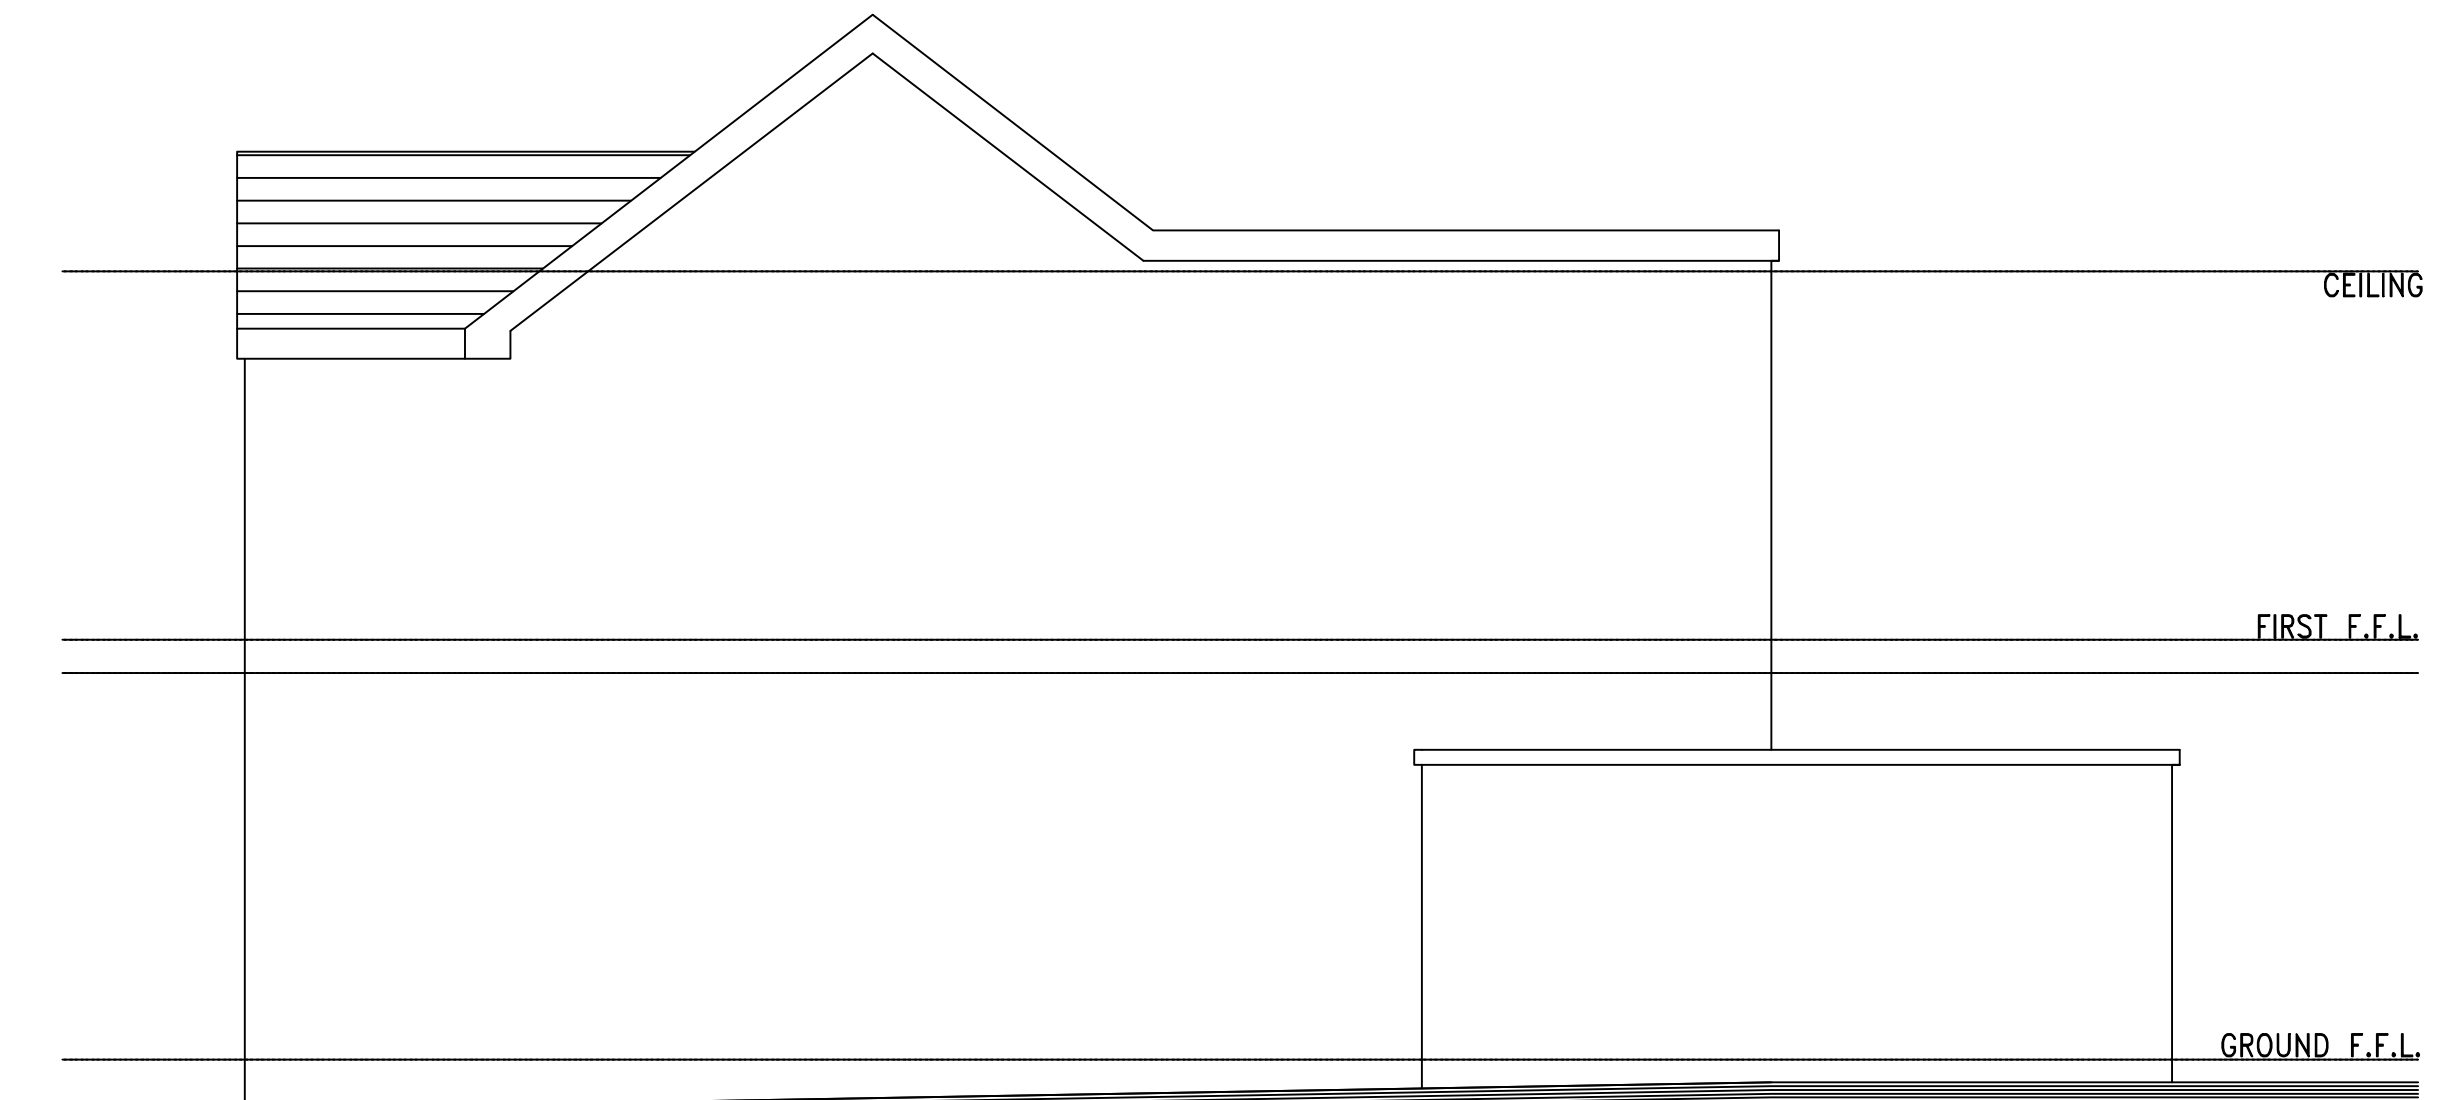

Existing Side Elevation



Rev.	Description	By	Date
Project		Drawing Title	
Miss Sidonie Flouvat, 11 Turning Lane, Scarisbrick, PR8 5HY		Existing Layouts	
Drawing No.		Rev.	
FLOUVAT/01			
Drawn by	Scale	Date	
J.TD.	1:50@A1	May 22'	

1. Figure dimensions to be followed in preference to scale.
2. All dimensions to be checked on site prior to the commencement of any work. Any discrepancies to be reported immediately & resolved prior to work commencing.
3. This drawing is the copyright of AJ Architectural LTD and may not be copied or used without prior consent.