



FRONT ELEVATION


Scale 1:100 (m)

 


SIDE ELEVATION

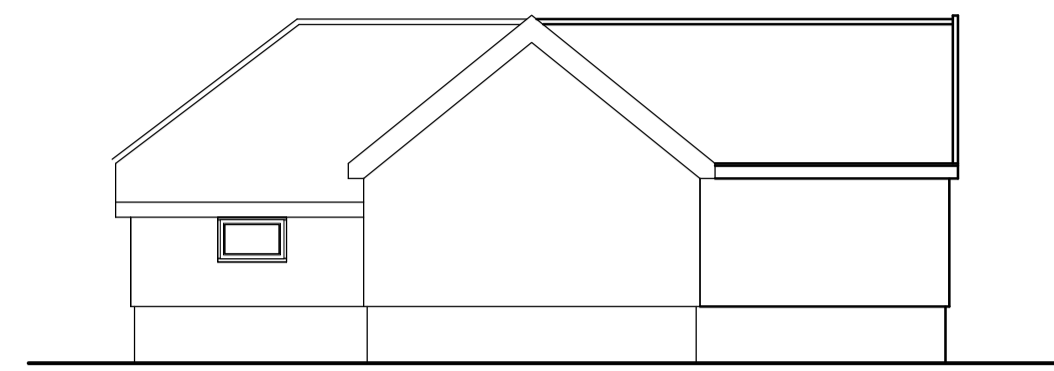

REAR ELEVATION

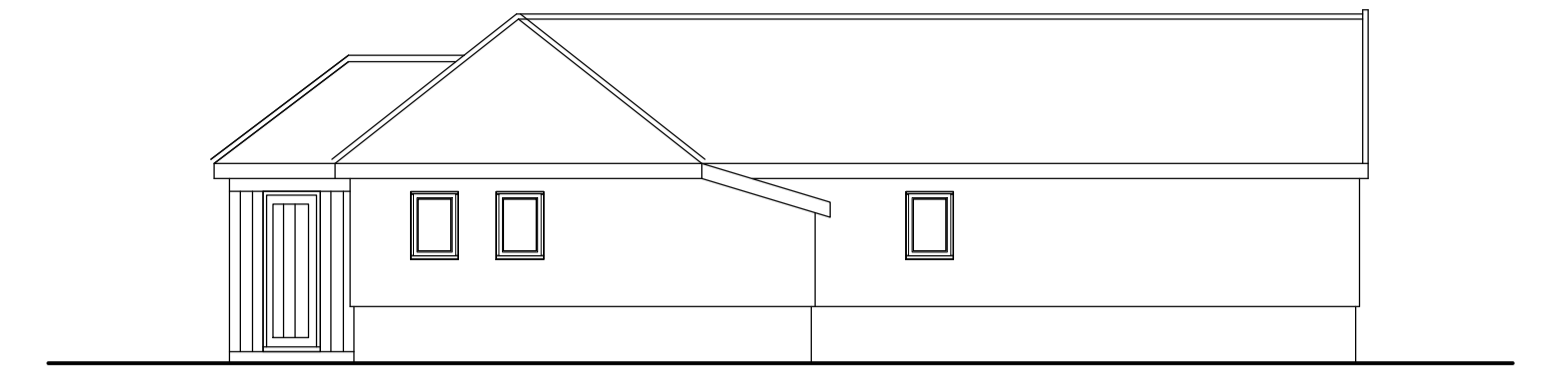

SIDE ELEVATION

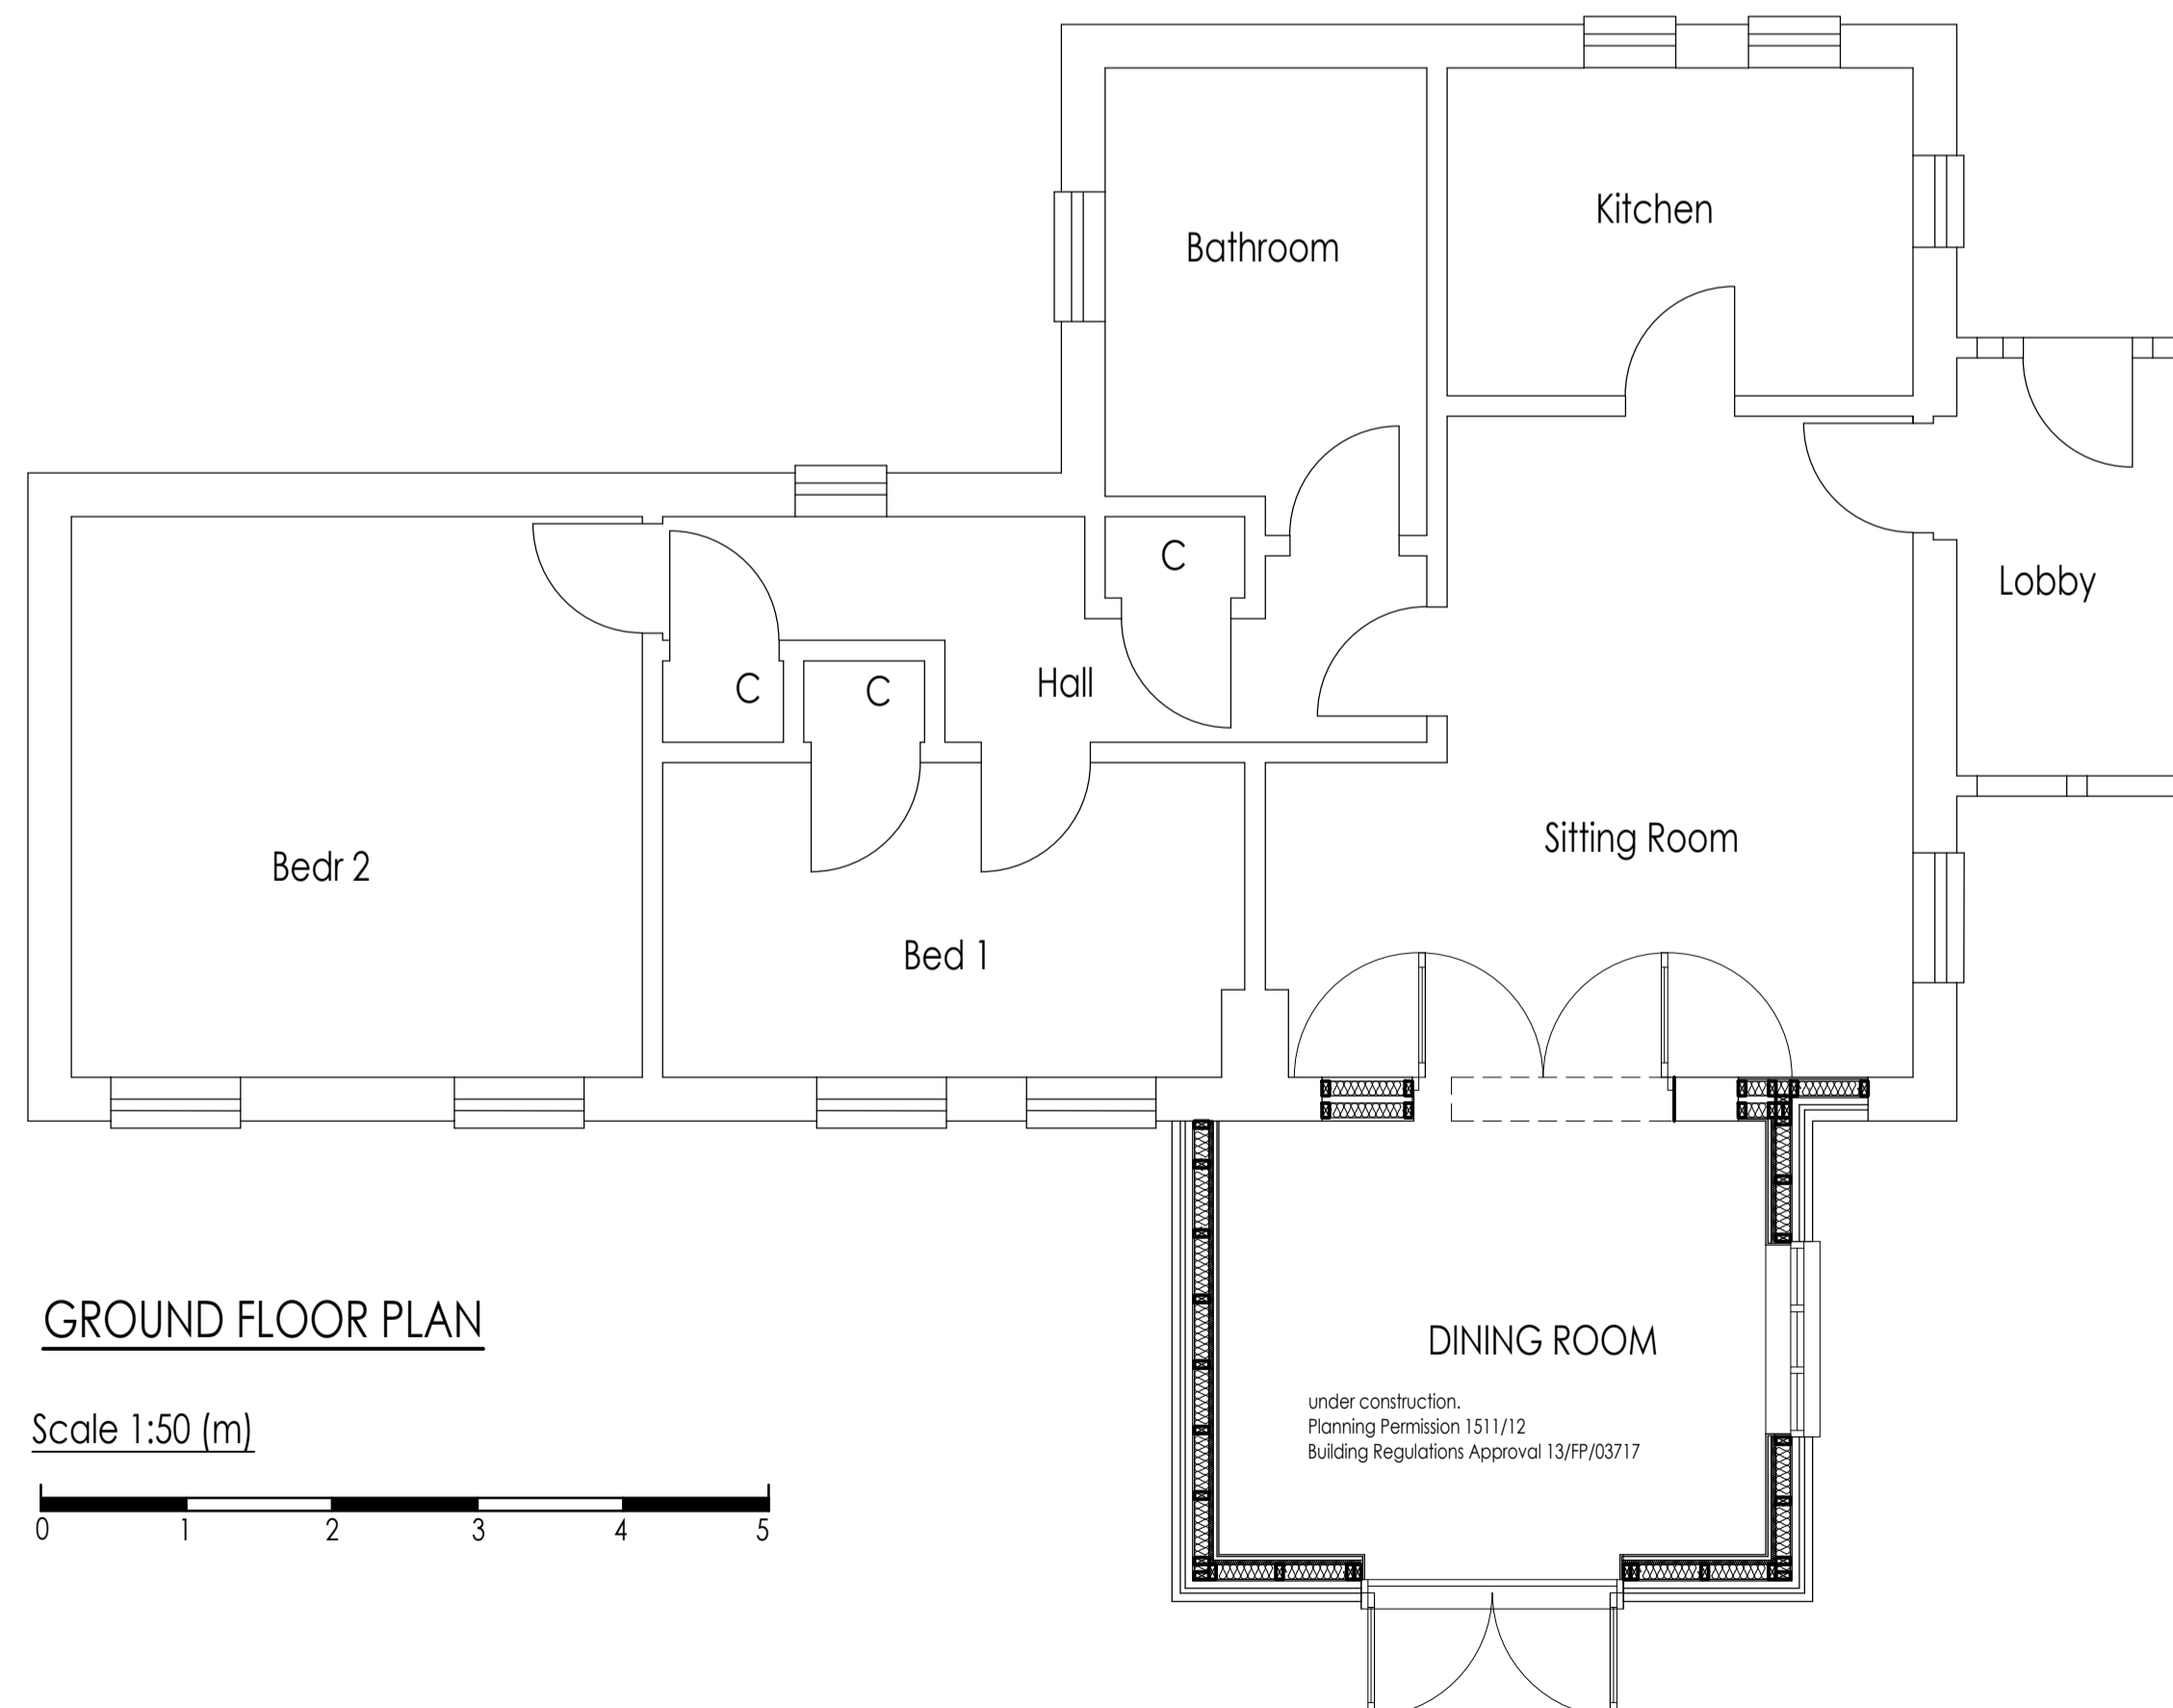

Whymark & Moulton
 Chartered Surveyors &
 Building Engineers

RICS

14 Cornard Road, Sudbury,
 Suffolk. CO10 2XA
 Tele: 01787 371371

Project
'THE BARN'
 BROOK HALL
 CHURCH LANE
 CROWFIELD

Existing Floor Plans and Elevations

Scale 1:50, 1:100 Date Nov 2021

Drawing No 12/044-04

Amendments