



Scale 1:100 (m)  
0 1 2 3 4 5

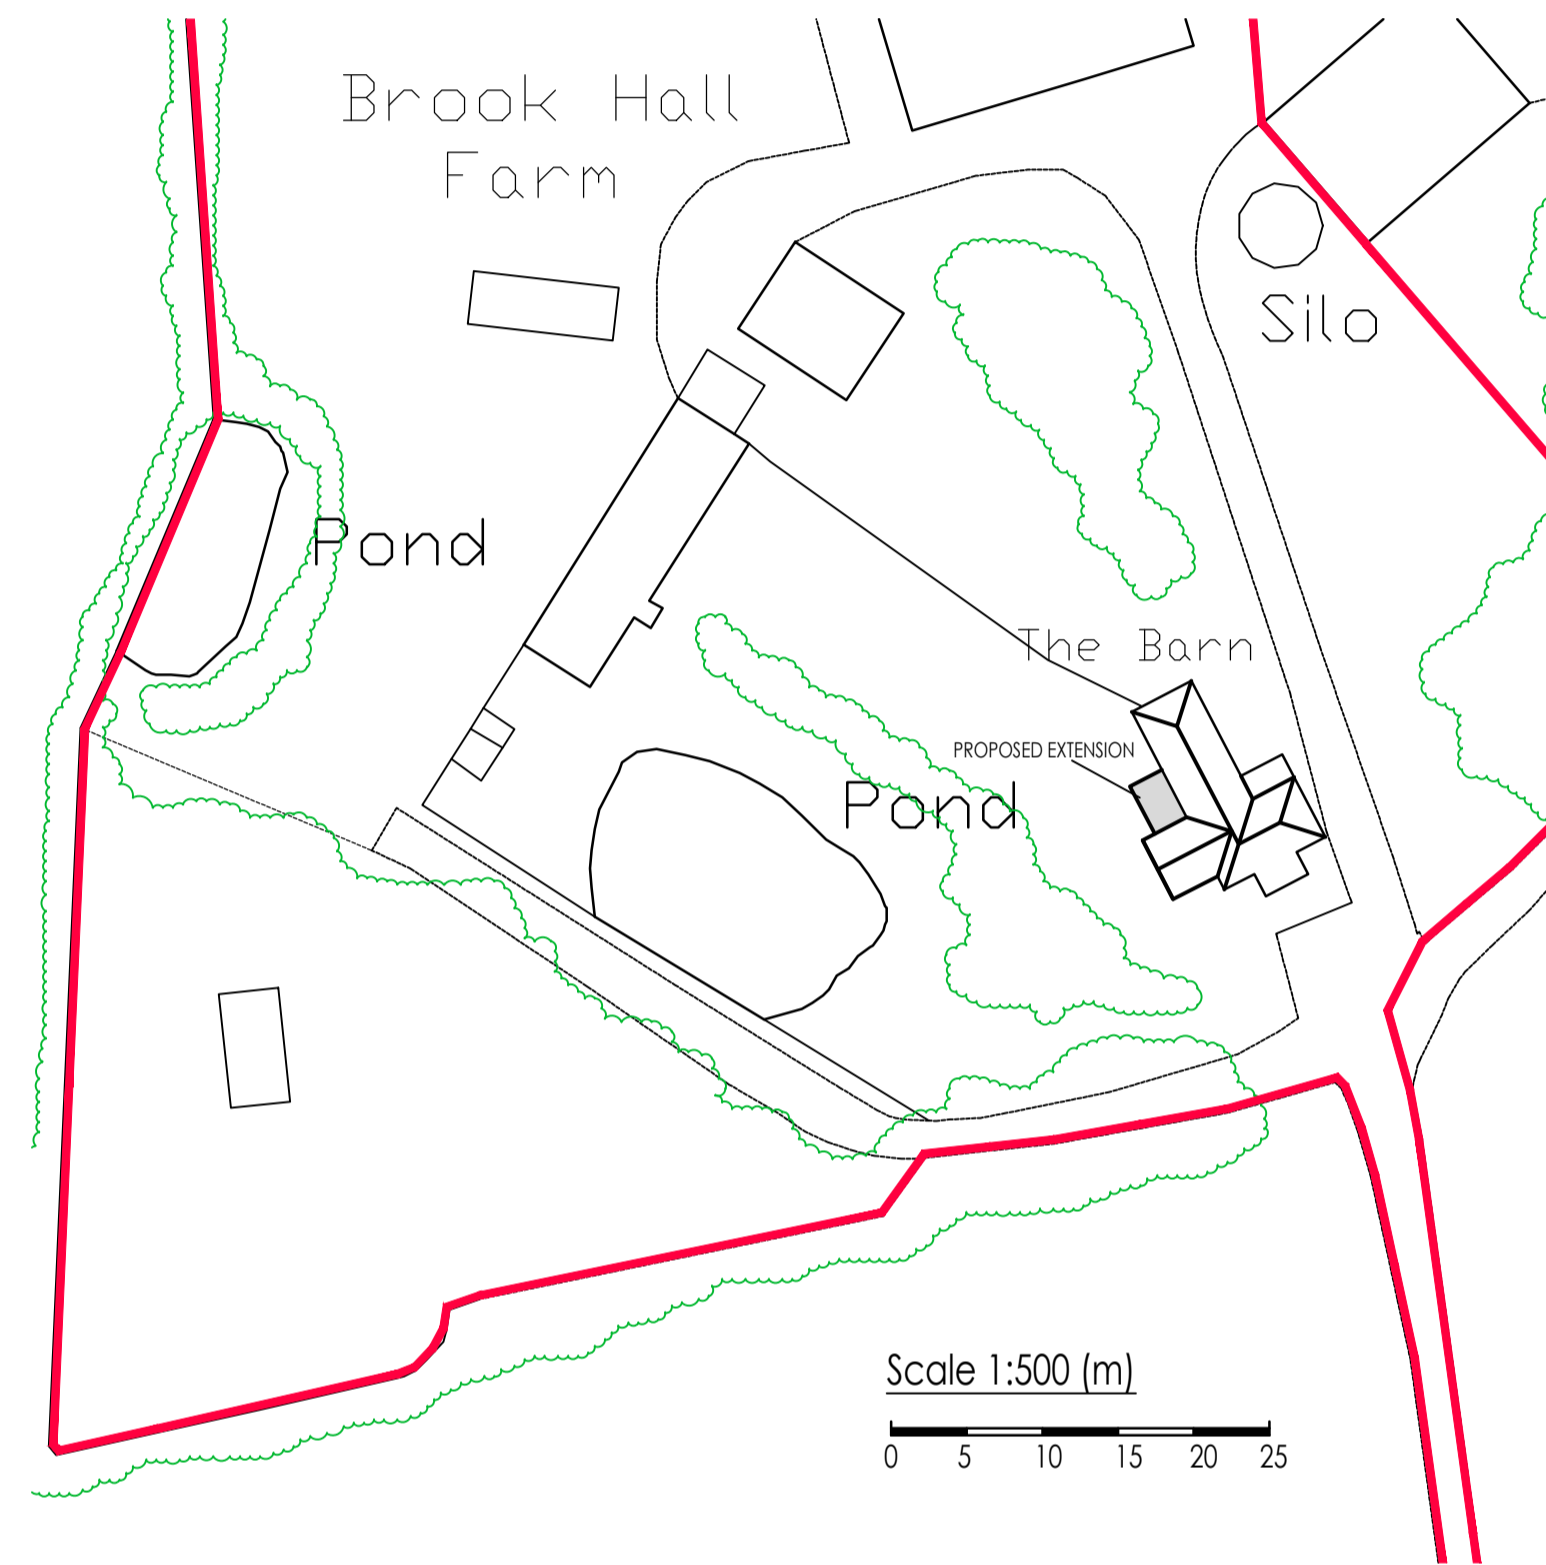


SITE PLAN

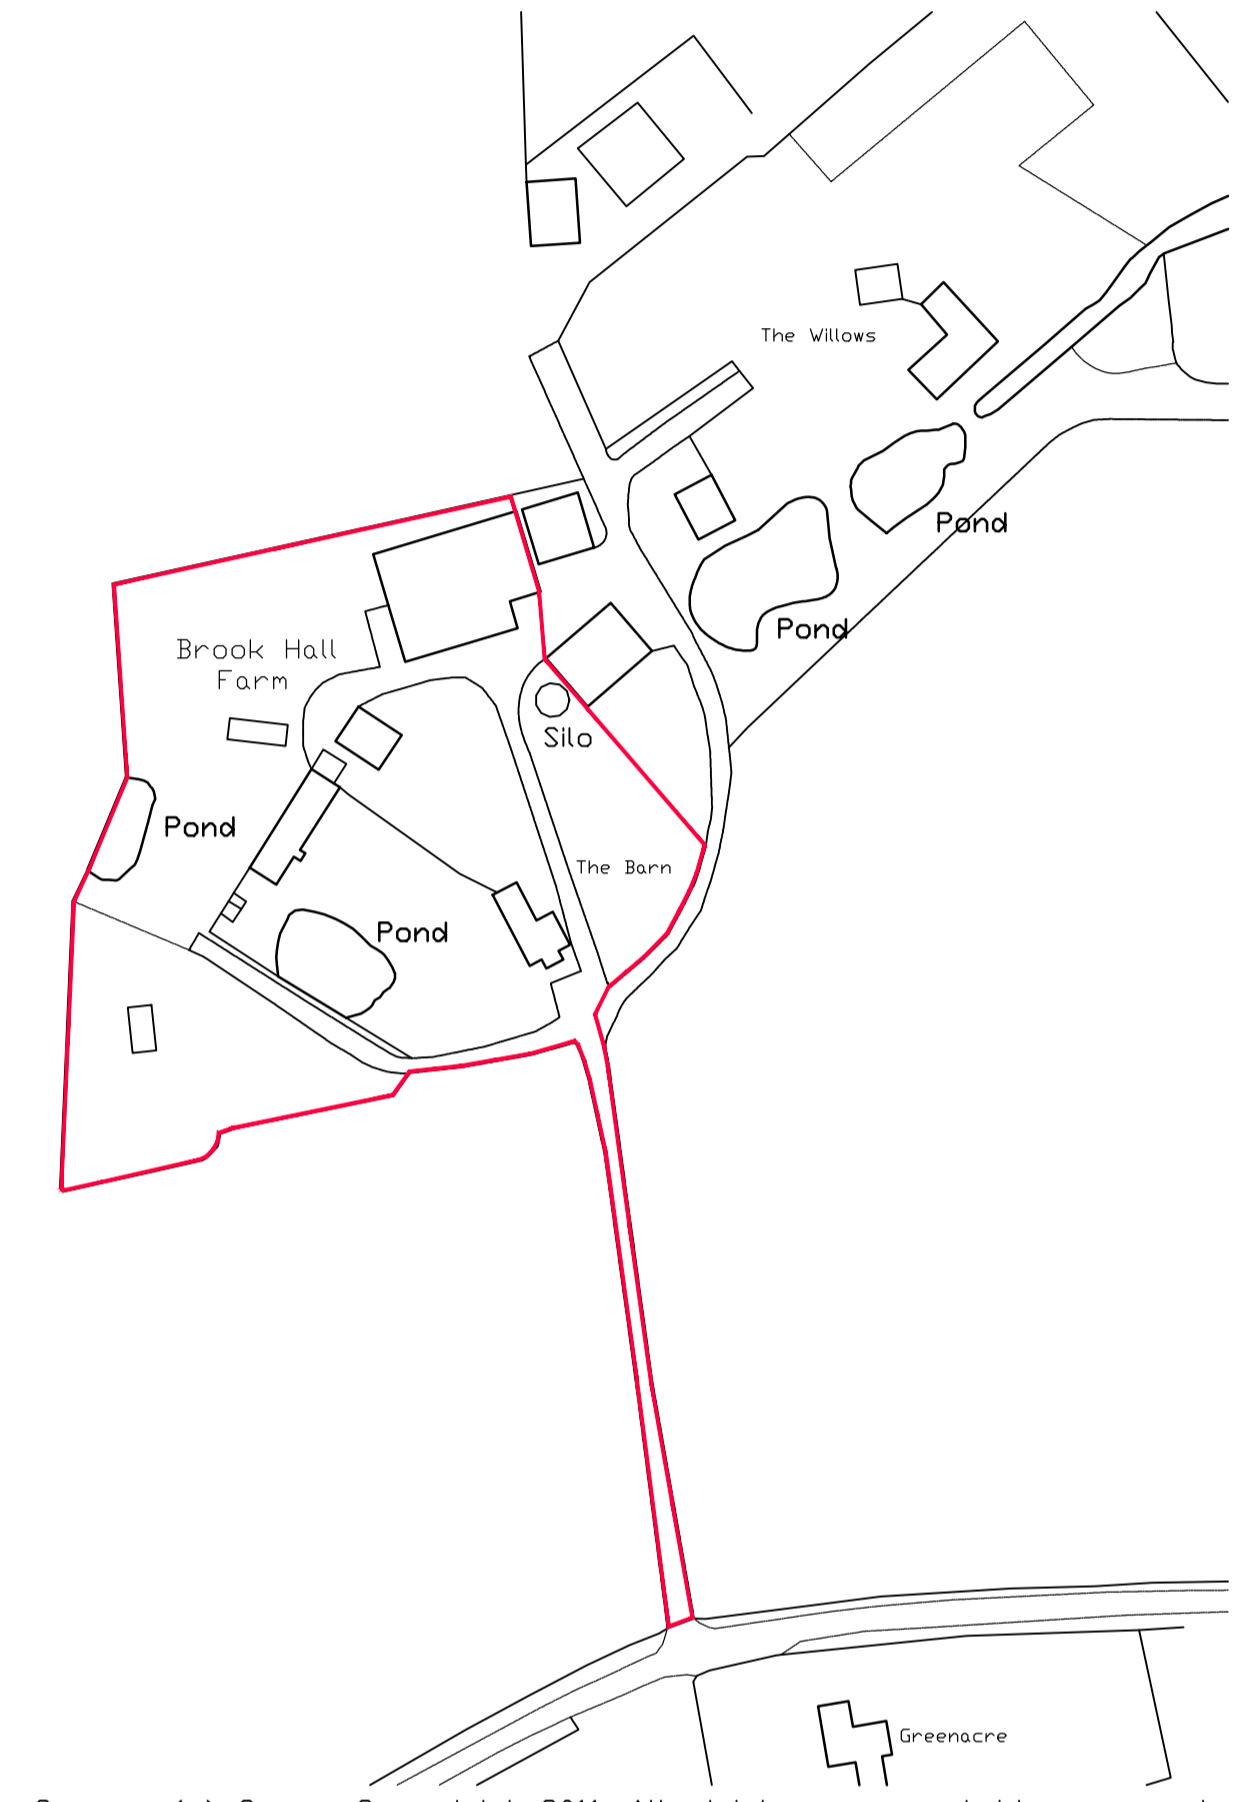

Ordnance Survey (c) Crown Copyright 2011. All rights reserved. Licence number 100020449

Scale 1:1250 (m)  
0 10 20 30 40 50

LOCATION PLAN

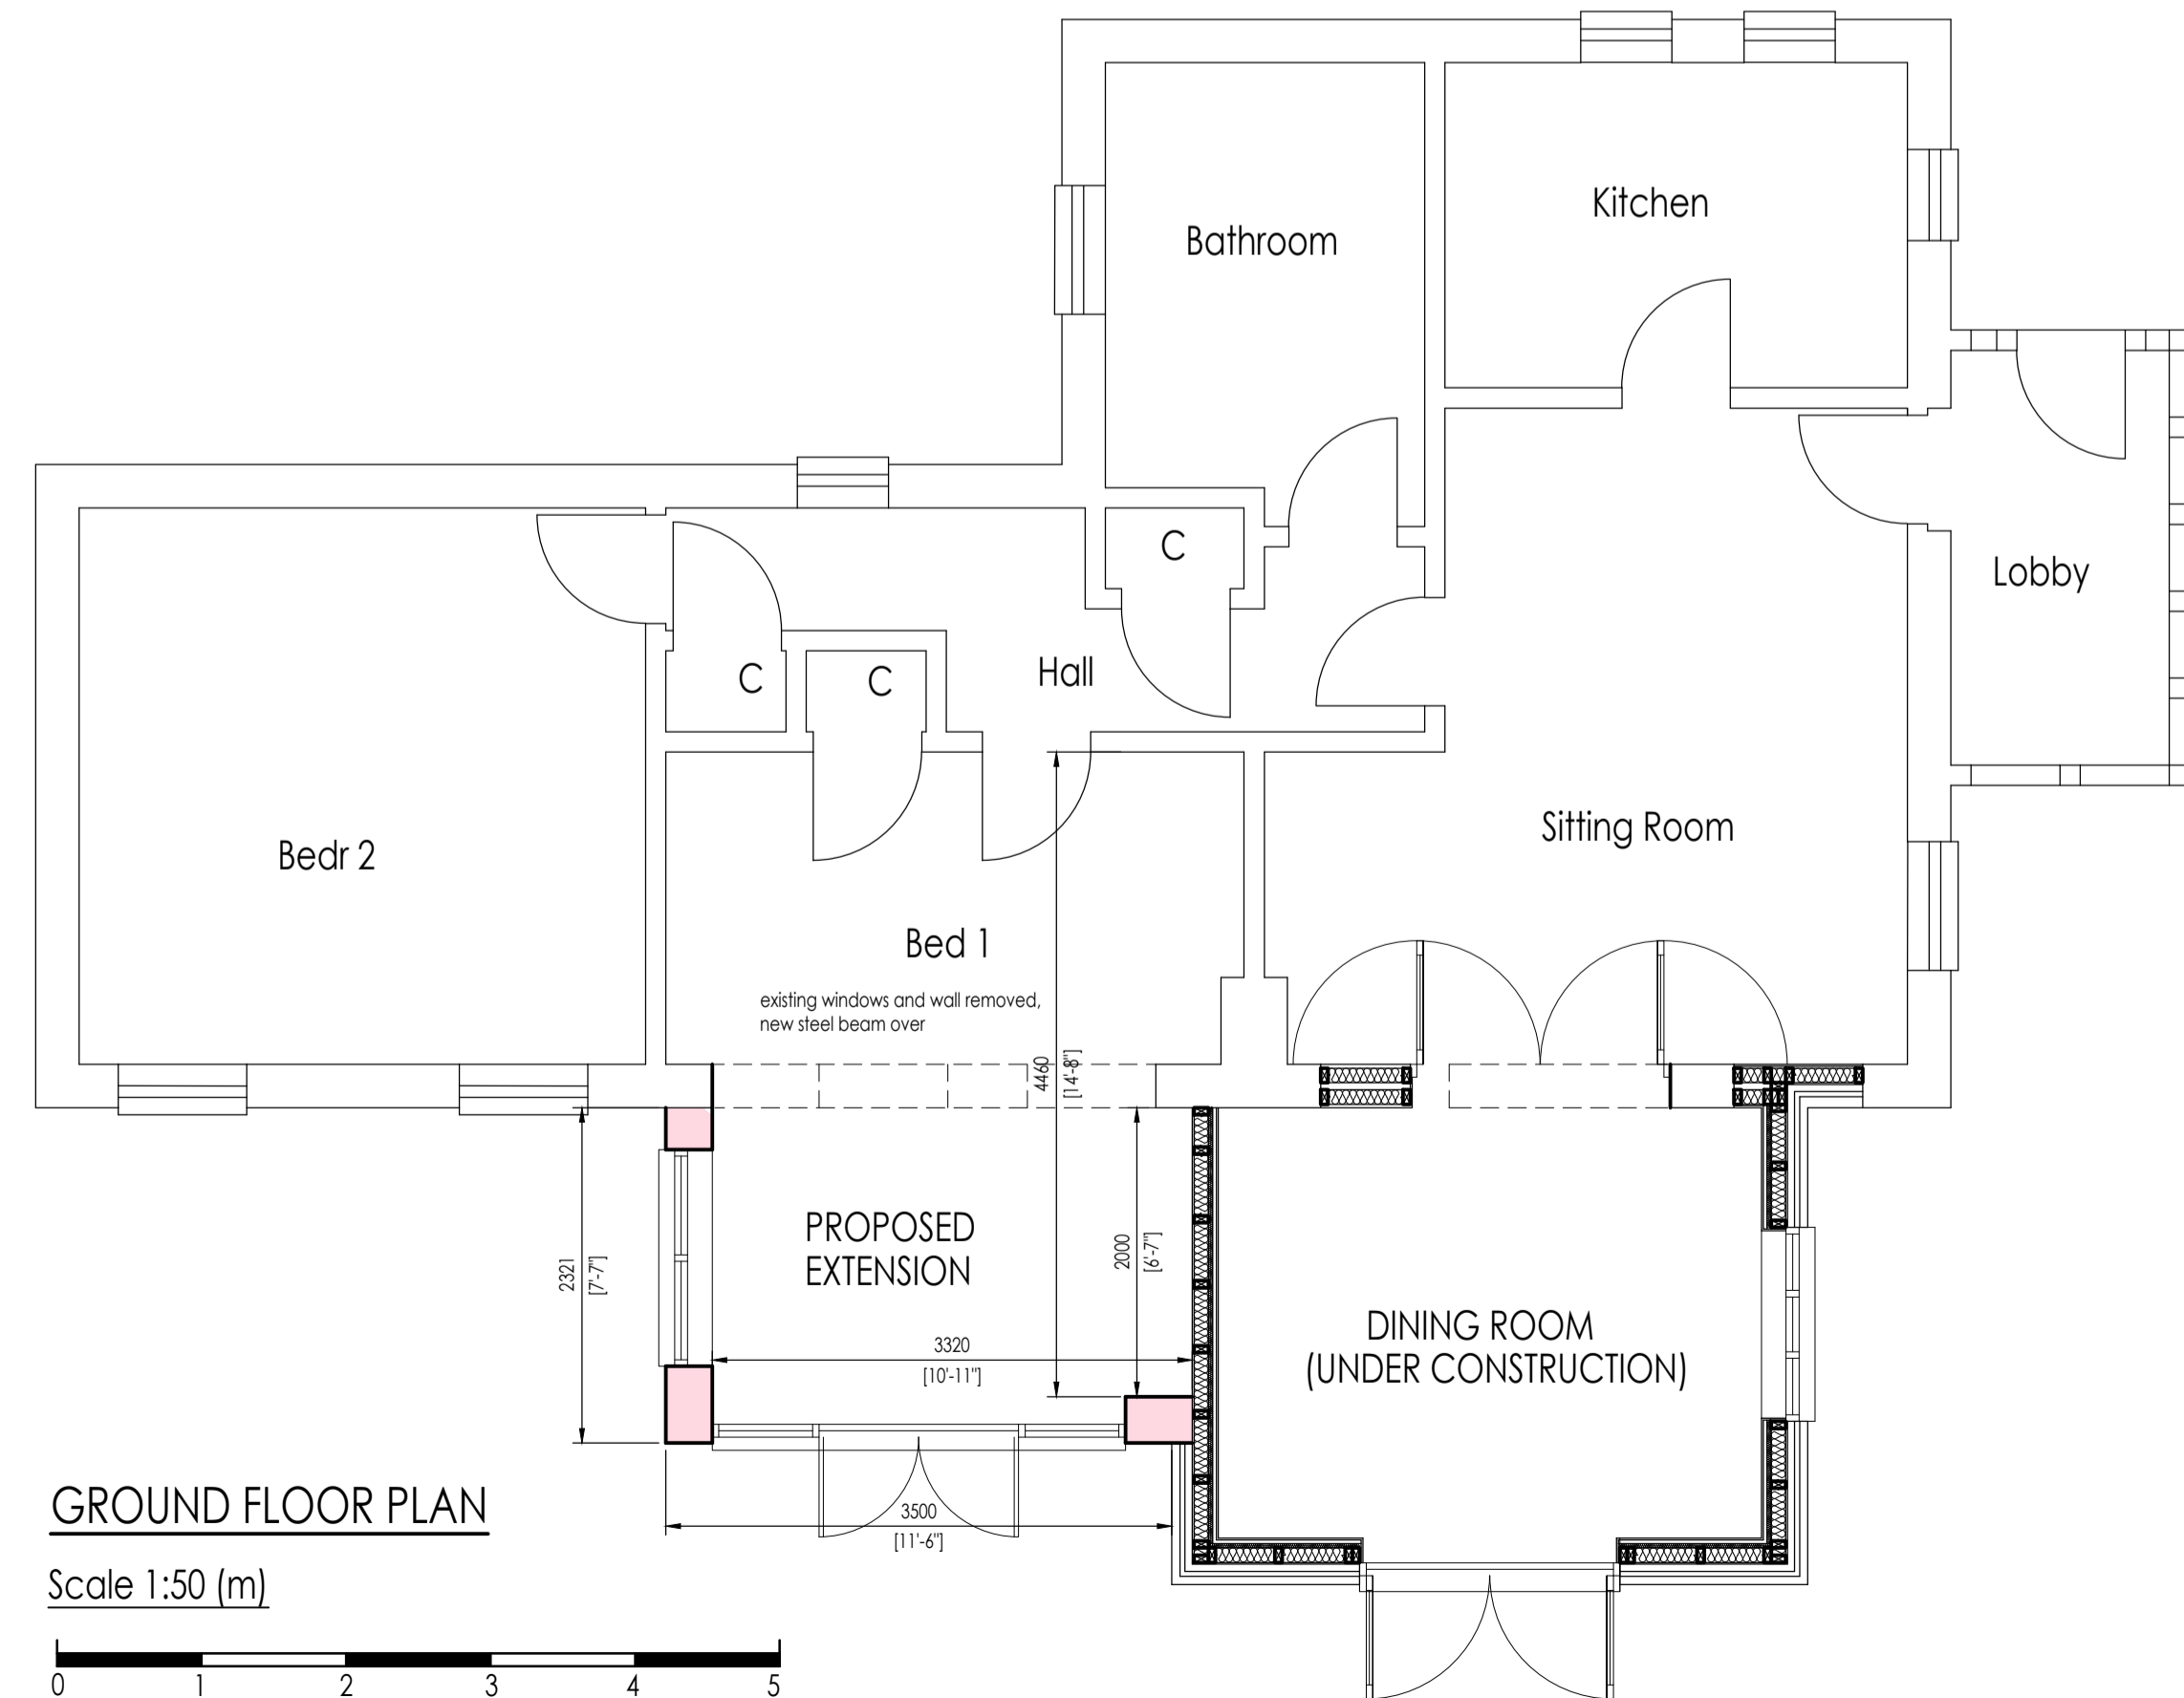

GROUND FLOOR PLAN

Scale 1:50 (m)

**Whymark & Moulton**  
Chartered Surveyors &  
Building Engineers  
14 Cornard Road, Sudbury,  
Suffolk. CO10 2XA  
Tele: 01787 371371

Project  
**PROPOSED EXTENSION  
'THE BARN'  
BROOK HALL  
CHURCH LANE  
CROWFIELD**

Scale 1:50, 1:100, 1:500, 1:1250 Date **Nov 2021**

Drawing No **12/044-05 A**

Amendments  
A July 2022 Extension design revised