




EXISTING GROUND FLOOR LAYOUT.  
(Level Site).

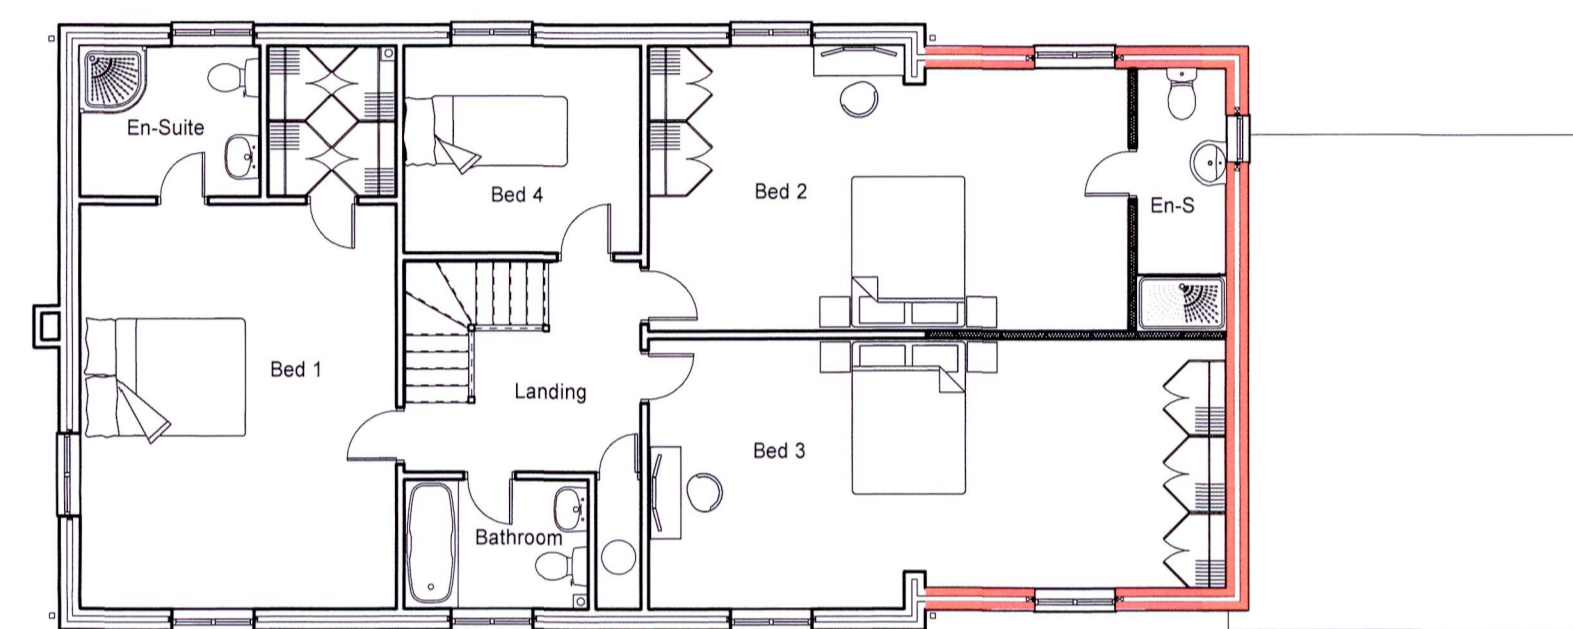


PROPOSED FIRST FLOOR LAYOUT.

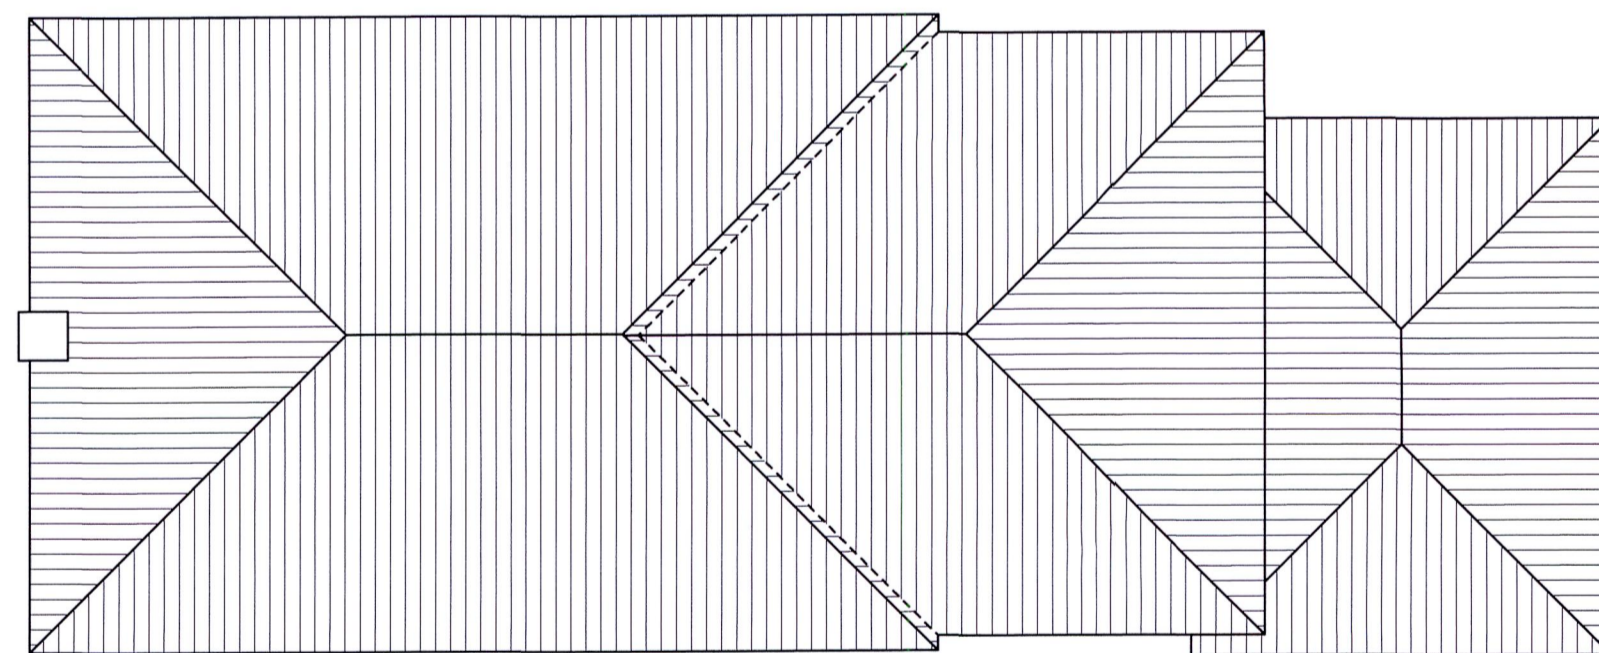


ROOF PLAN.

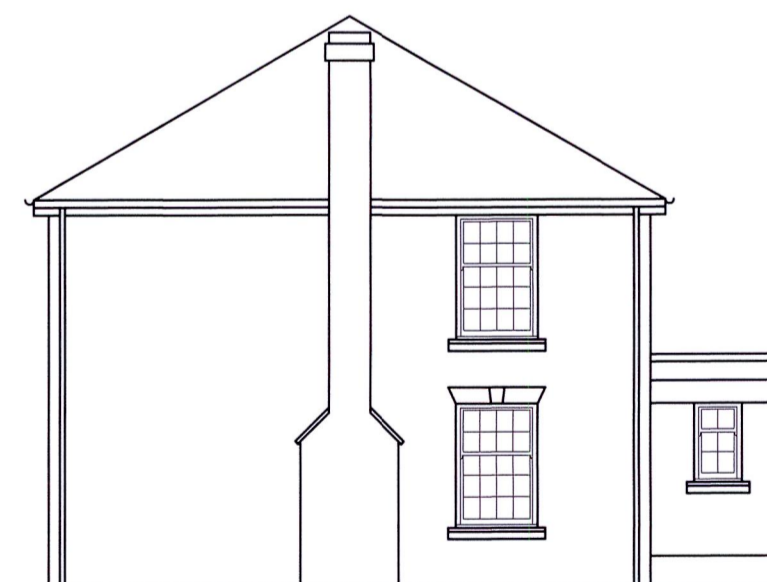


NORTH WEST ELEVATION.

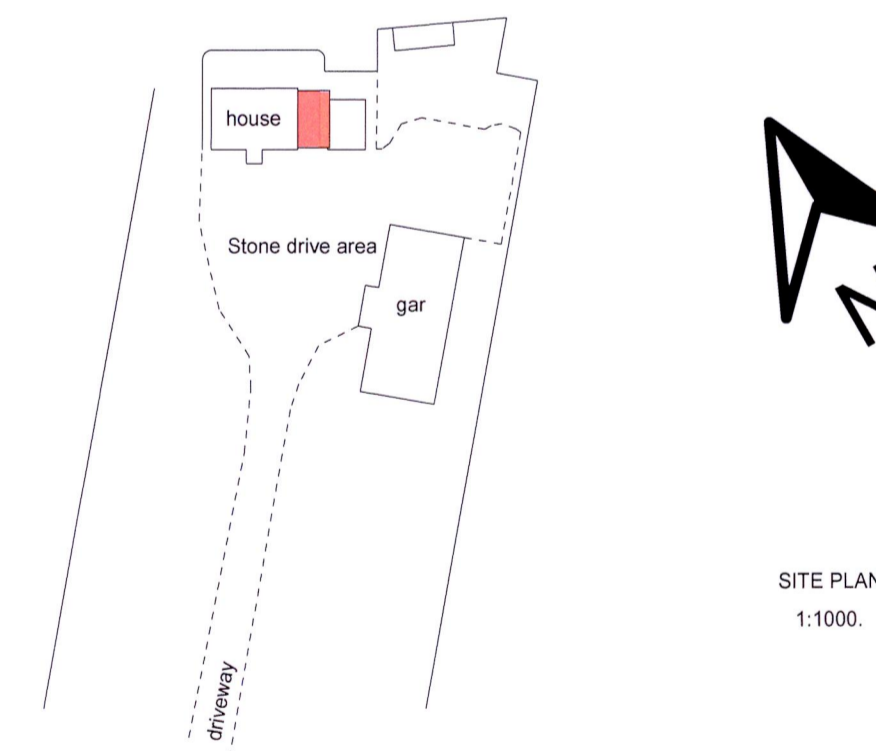

SITE PLAN  
1:1000.

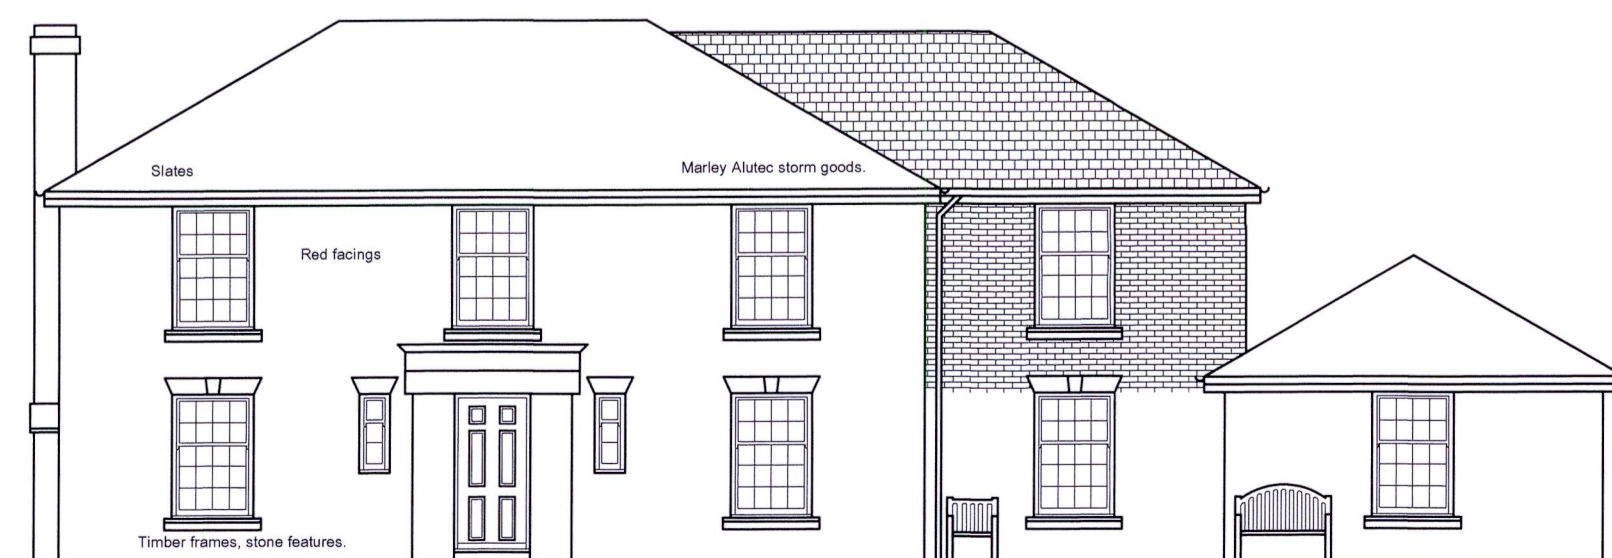

SOUTH WEST ELEVATION.

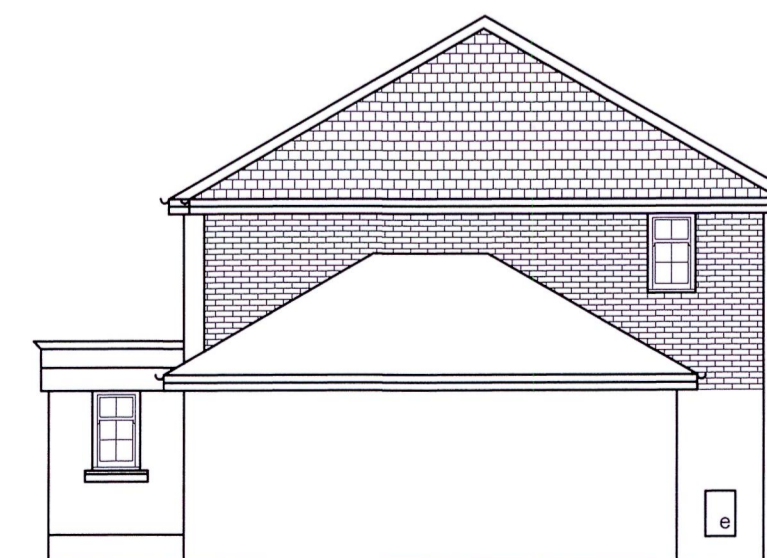

SOUTH EAST ELEVATION.



NORTH EAST ELEVATION.

NOTES  
All dimensions must be checked on site and not scaled from this drawing.  
See also drawing of existing layout.

A	Date	Revisions

**JOHN WOODS**  
TechRICS  
Associate of the Chartered Institute of Building  
**Building Consultant**

Plan Drawing - Bill of Quantities - Estimating  
Building Supervision - Valuations for Groundwork  
and Civil Engineering

HEATH COPSE, WOLVERTON ROAD, BAUGHURST  
HANTS. RG26 5JH  
TEL: 0118 981 2766 FAX: 0118 981 2766

Client  
**B. Van Hinsbergh.**

Job Title  
**Gailey Brook House, Kingsclere Bypass,  
Kingsclere, Newbury, RG20 5NZ.**

Drawing Title  
**Proposed first floor extension to side  
of house.**

Scale  
**1:100.**

Date **04 07 22.** Drawn By **John Woods.**

Drq No. **07 22 8055.** Rev.