



EXISTING GROUND FLOOR LAYOUT.
(Level Site).

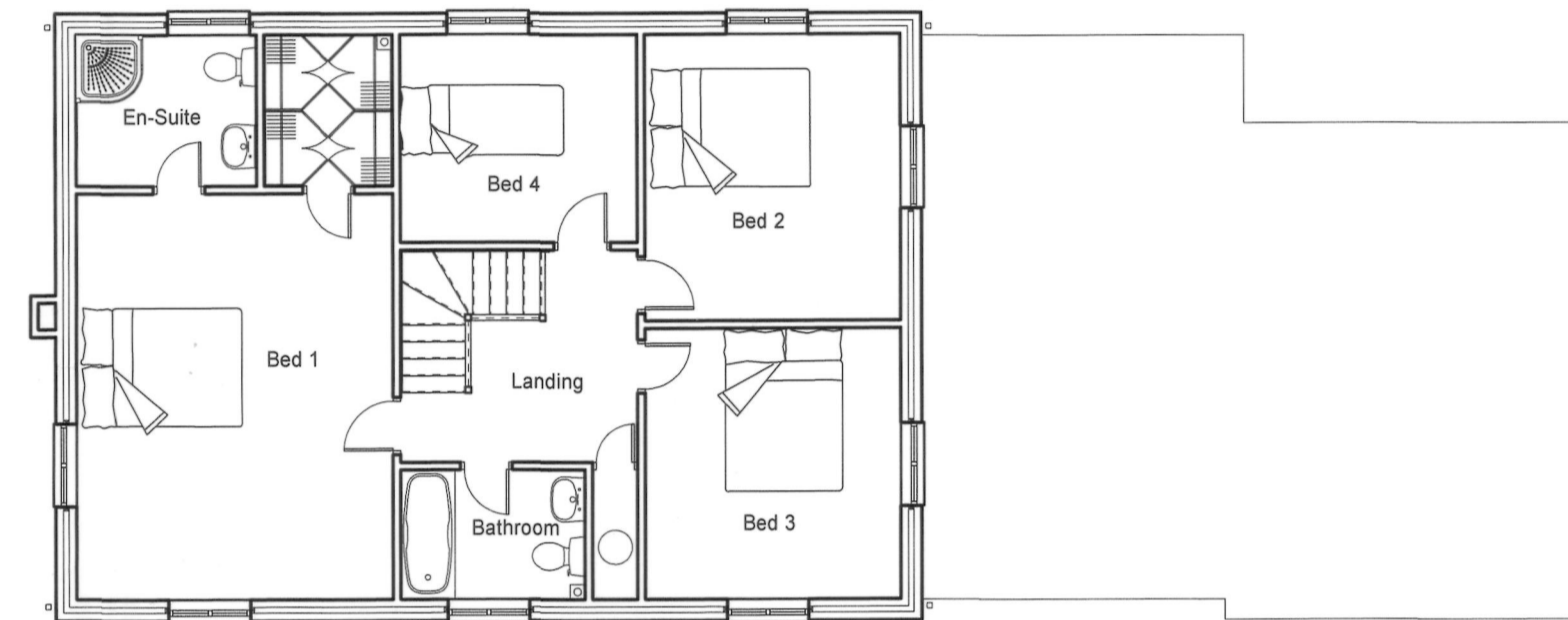


EXISTING FIRST FLOOR LAYOUT.

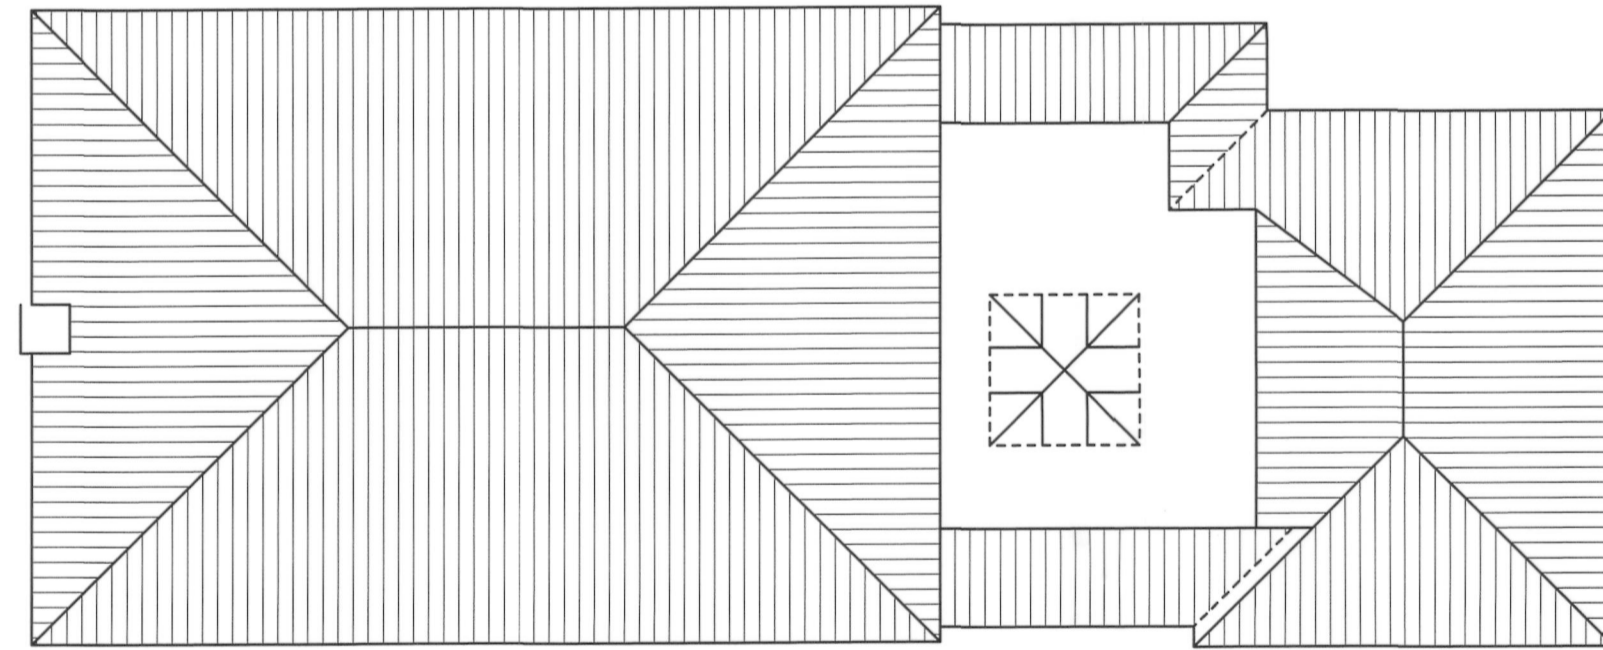

ROOF PLAN.



NORTH WEST ELEVATION.

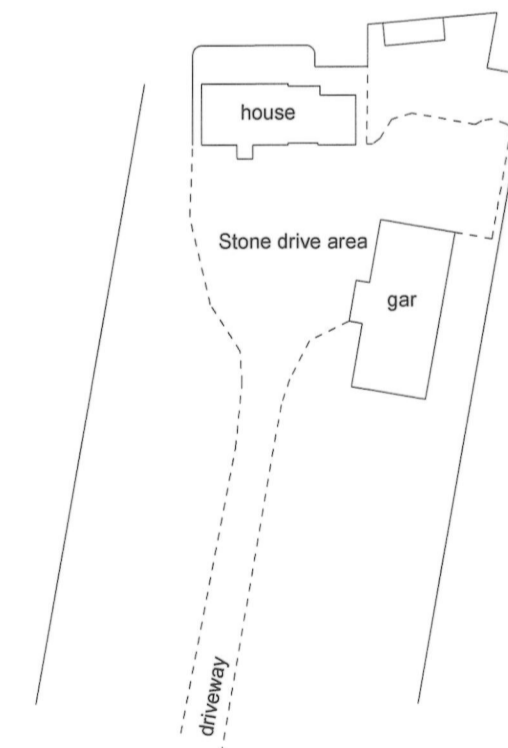

SITE PLAN
1:500.



SOUTH WEST ELEVATION.



SOUTH EAST ELEVATION.



NORTH EAST ELEVATION.

NOTES
All dimensions must be checked on site and not scaled from this drawing.

A	Date	Revisions

JOHN WOODS
TechRICS
Associate of the Chartered Institute of Building
Building Consultant

Plan Drawing - Bill of Quantities - Estimating
Building Supervision - Valuations for Groundwork
and Civil Engineering

HEATH COPSE, WOLVERTON ROAD, BAUGHURST
HANTS. RG26 5JH
TEL: 0118 981 2766 FAX: 0118 981 2766

Client
B.Van Hinsbergh.

Job Title
**Gailey Brook House, Kingsclere Bypass,
Kingsclere, Newbury, RG20 5NZ.**

Drawing Title
Existing Survey.

Scale
1:100.

Date **01 07 22.** Drawn By **John Woods.**

Dwg No. **07 22 8055.** Rev.