



FLOOR PLAN

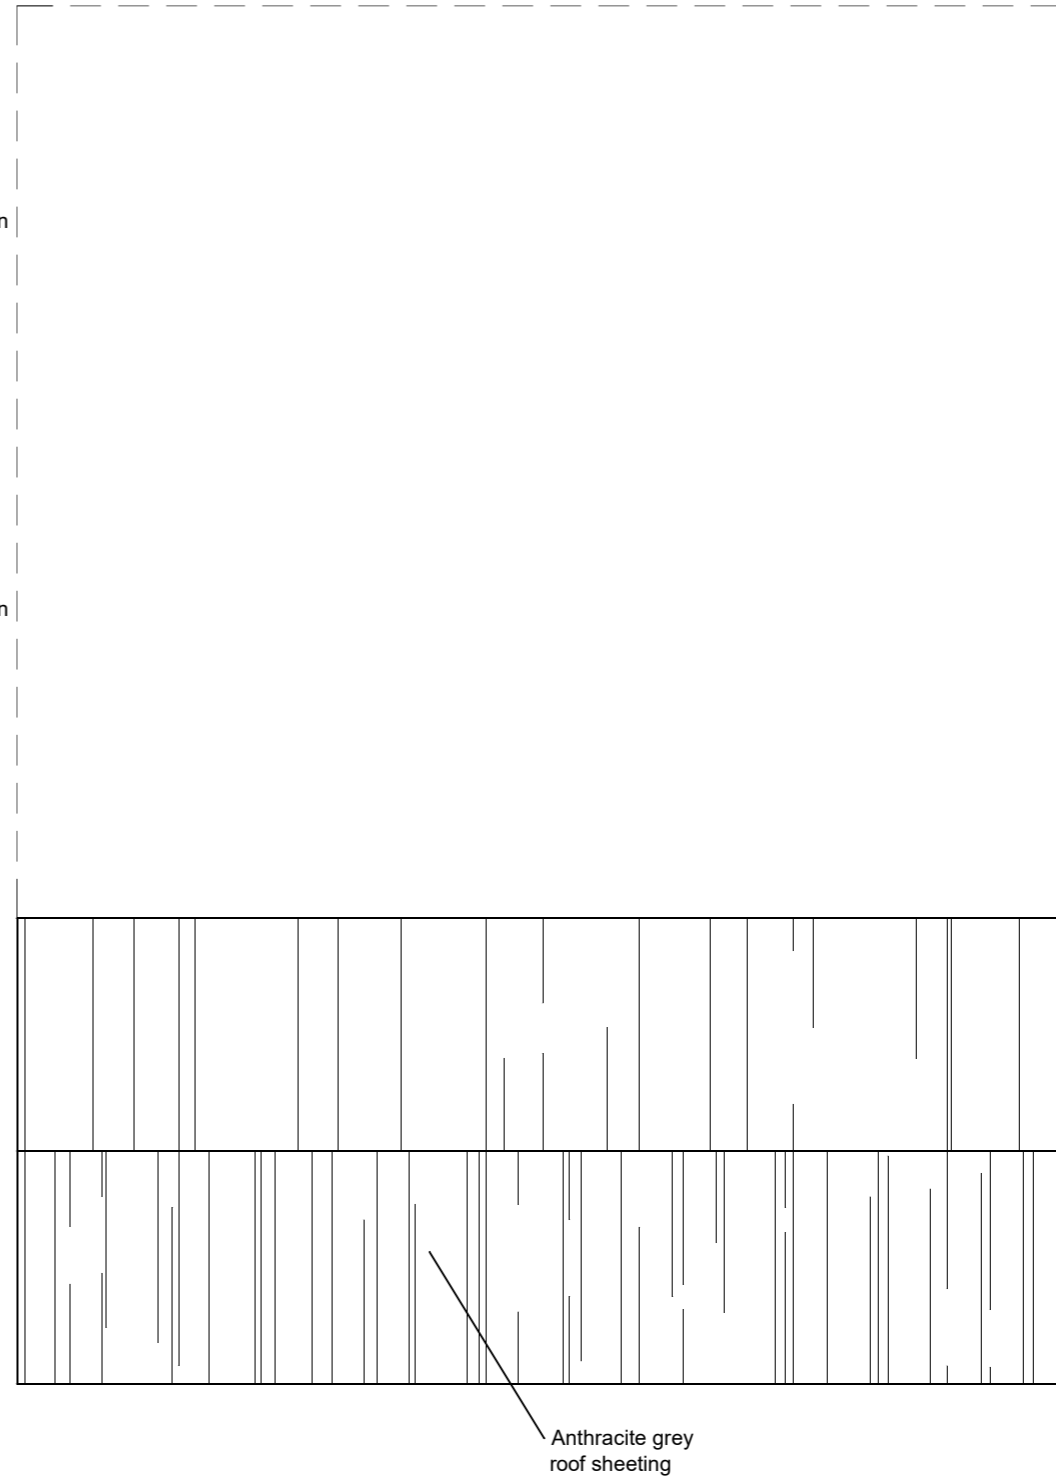

ROOF PLAN

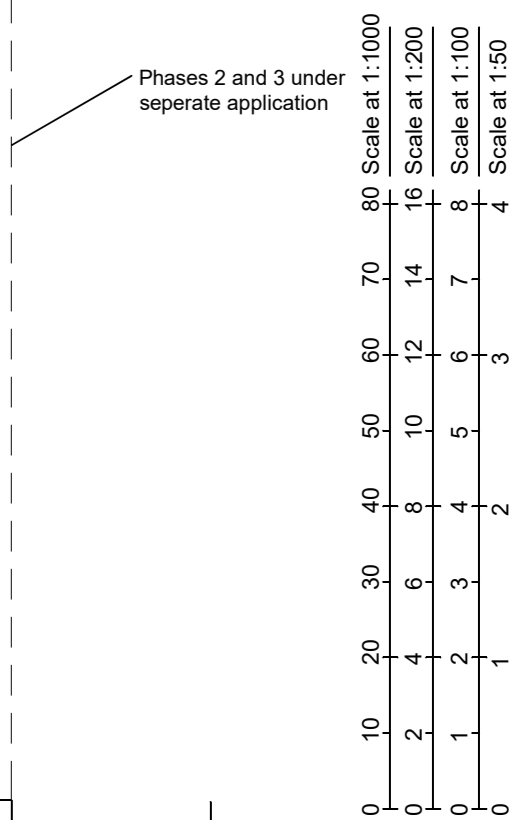

Title: Silage clamps
at
Northams Farm
Yarcombe

Phase 1

Title: Floor and roof plans

Drawing No: 3709(1)/03

Revision:

Date: July 2022

Scale: 1:200

Sheamus Machin
CHARTERED SURVEYOR - VALUER - LAND AGENT