




NORTH EAST ELEVATION

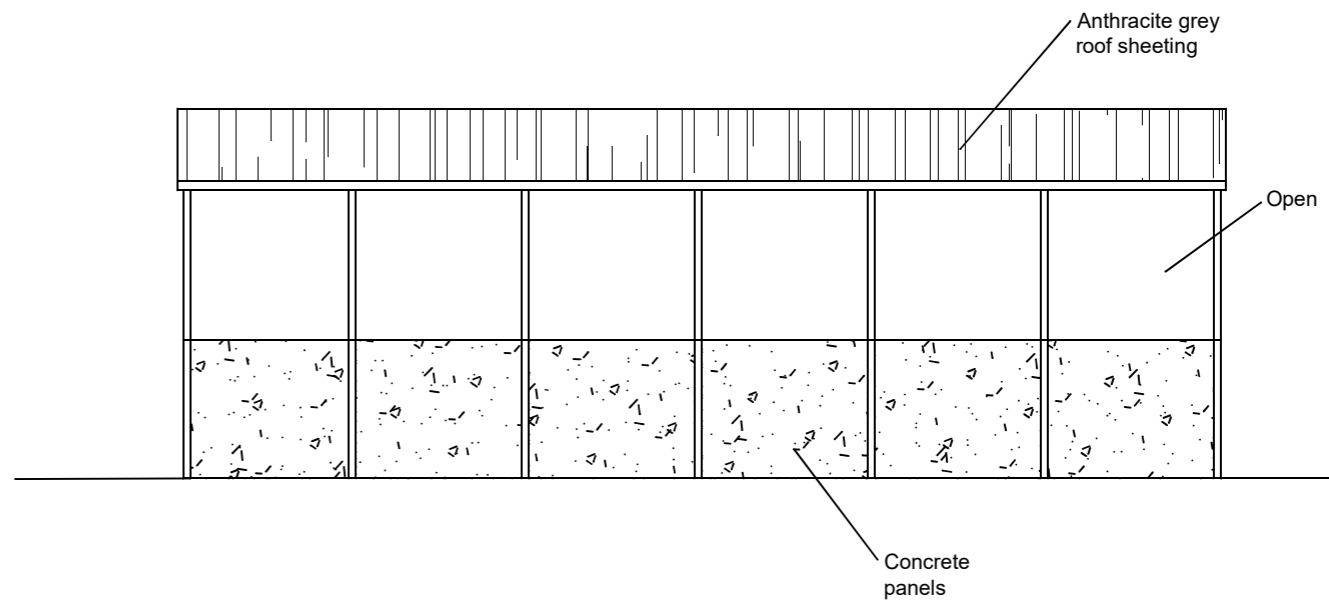


SOUTH WEST ELEVATION

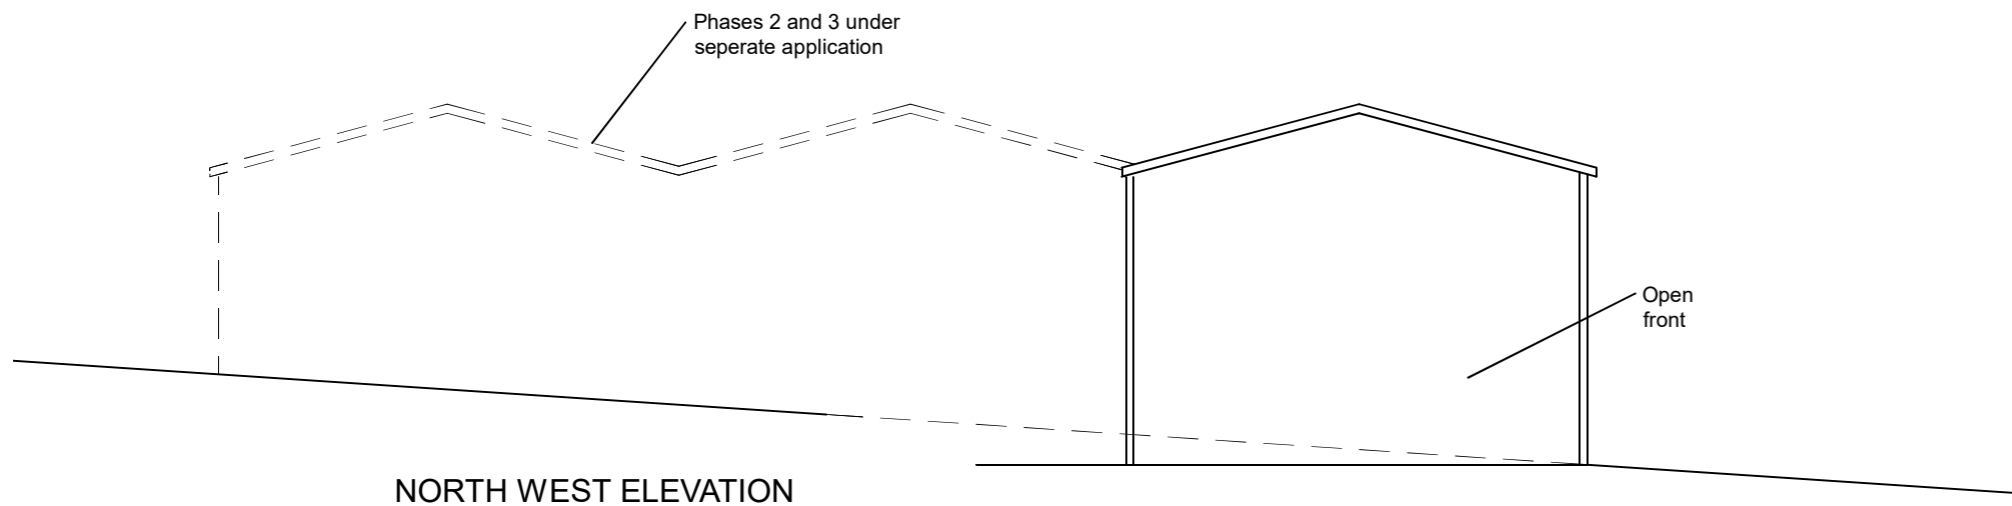

NORTH WEST ELEVATION

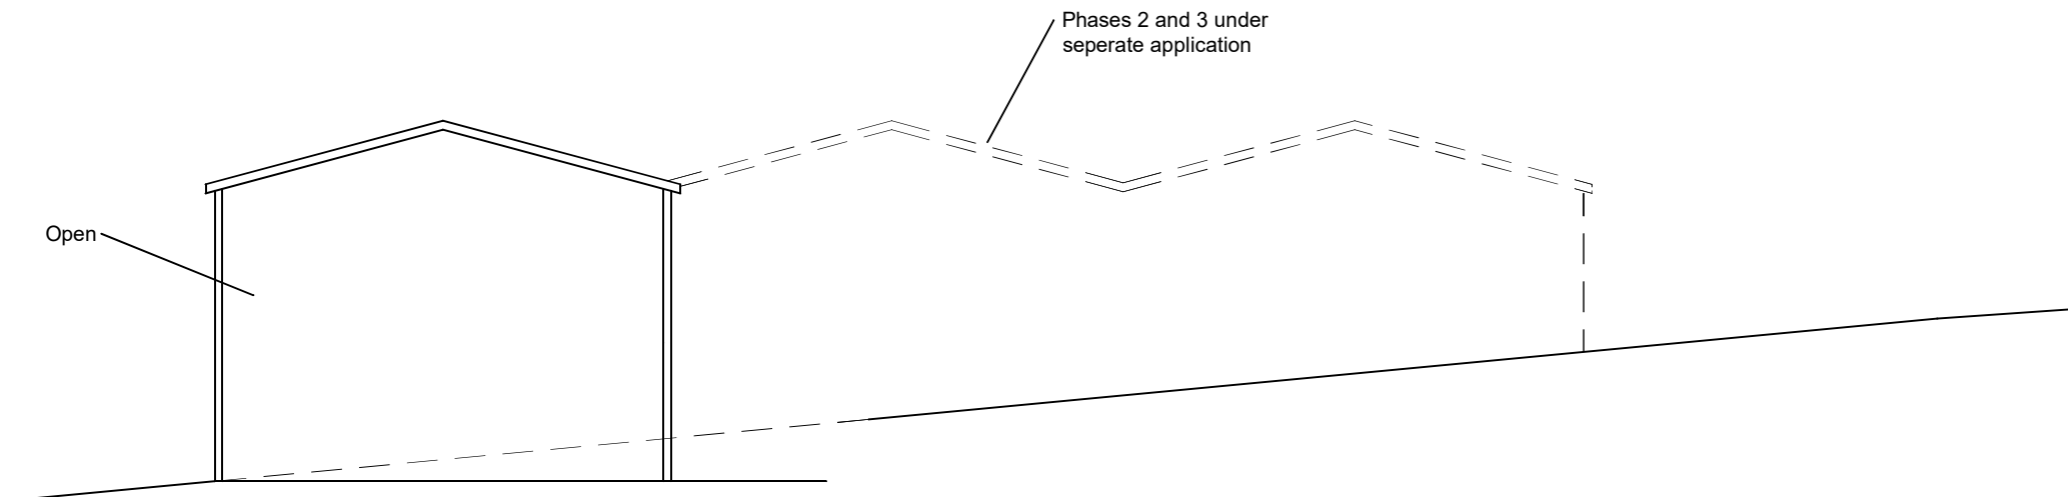

SOUTH EAST ELEVATION

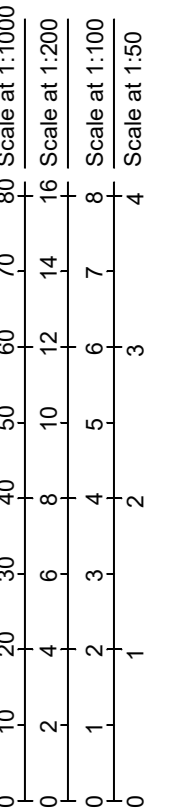

Title: Silage clamps
at
Northams Farm
Yarcombe

Phase 1

Title: Elevations

Drawing No: 3709(1)/02

Revision:

Date: July 2022

Scale: 1:200

Sheamus Machin
CHARTERED SURVEYOR - VALUER - LAND AGENT