



EXISTING SITE PLAN

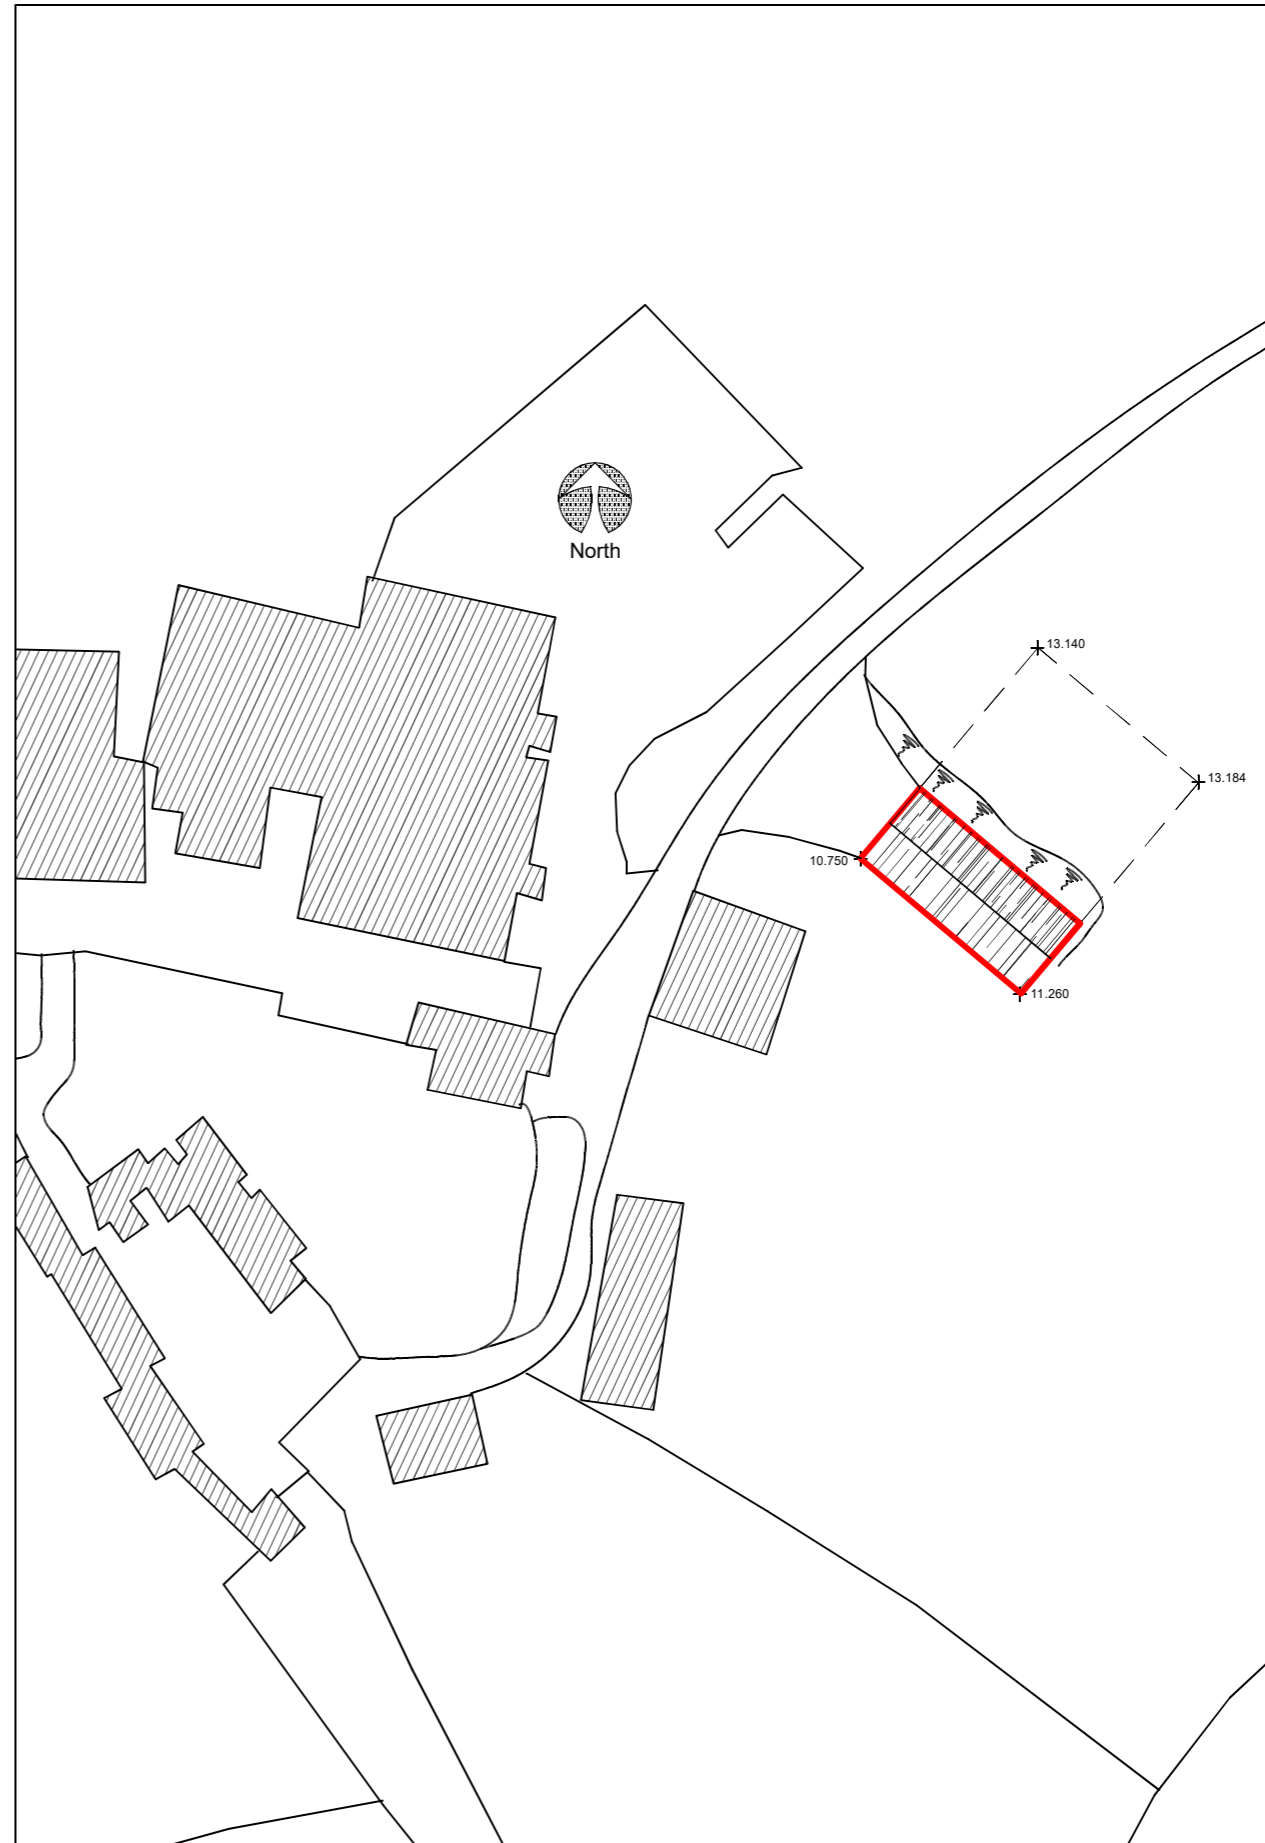

PROPOSED SITE PLAN

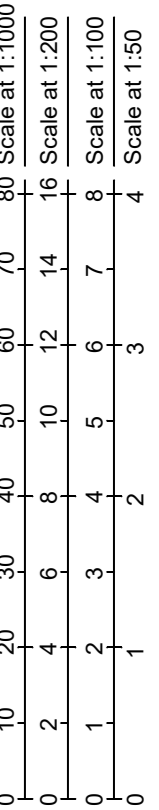

Title: Silage clamps
at
Northams Farm
Yarcombe

Phase 1

Title: Site plans

Drawing No: 3709(1)/01

Revision:

Date: July 2022

Scale: 1:1000

Sheamus Machin
CHARTERED SURVEYOR - VALUER - LAND AGENT